




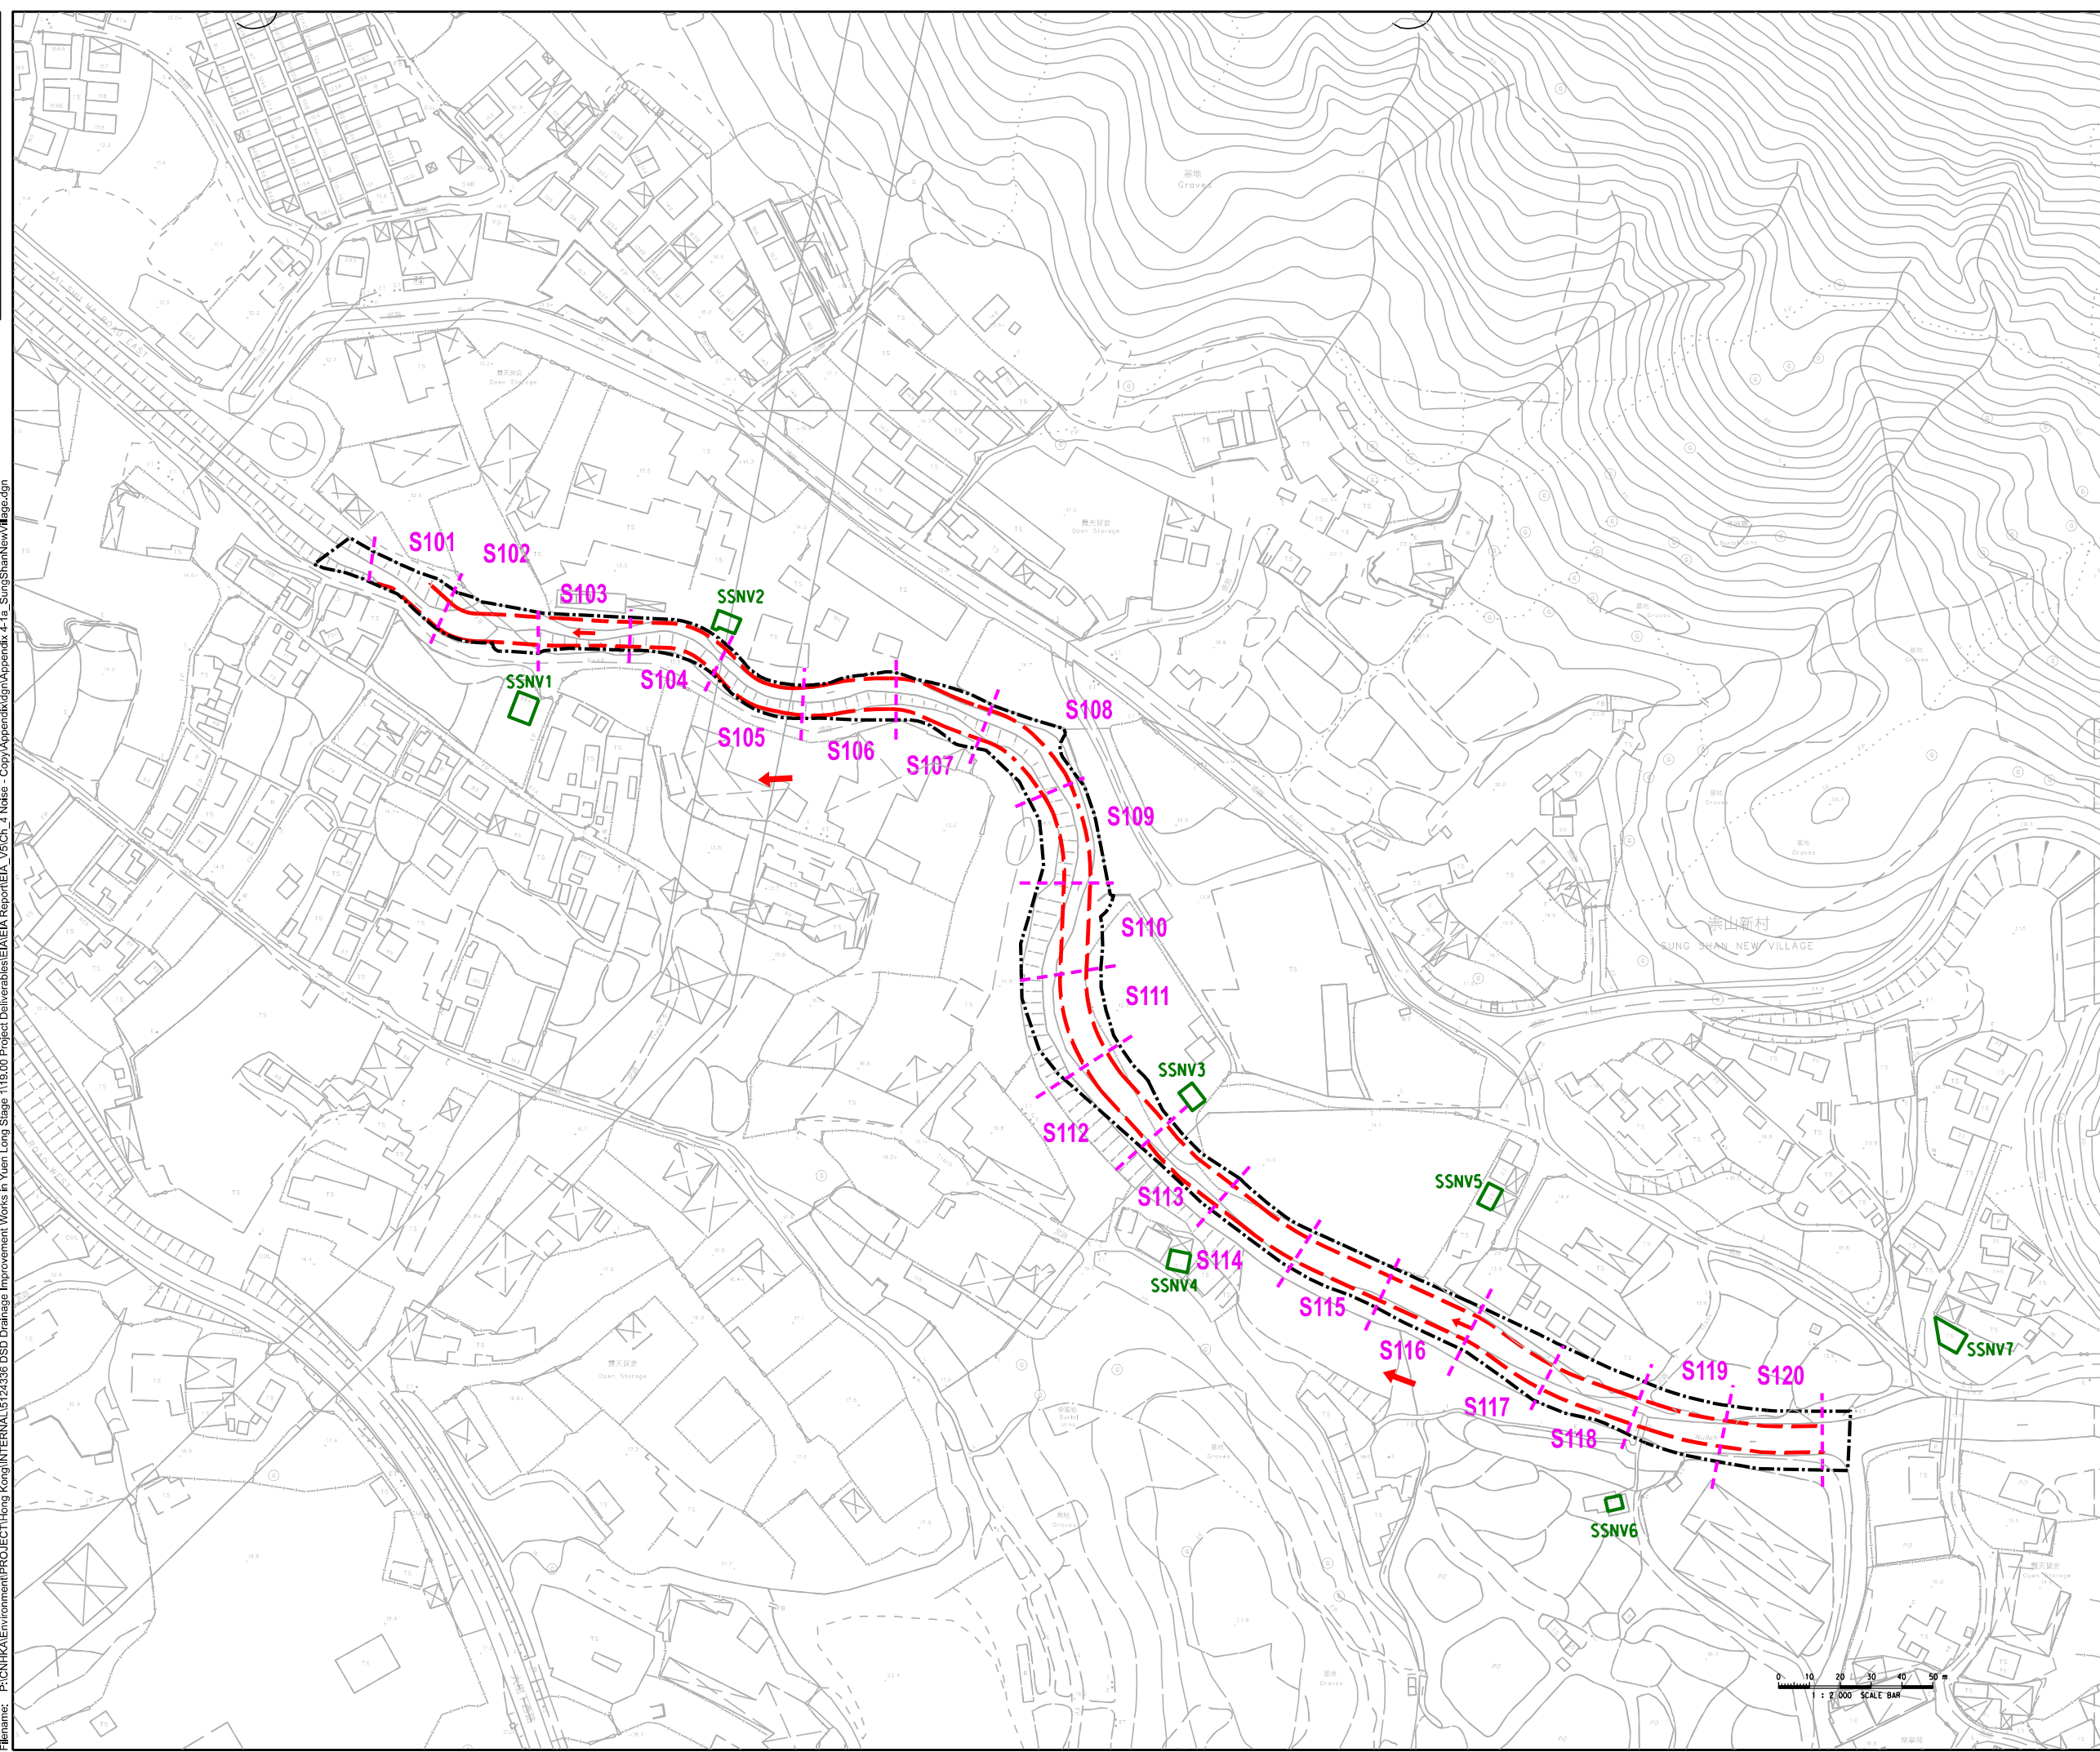

User name: KWOK6432 Date: 10/22/2020 Time: 9:52:20 PM
 Filename: P:\CNHKA\Environment\PROJECT\Hong Kong\INTERNAL\5124336 DSD Drainage Improvement Works in Yuen Long Stage 1\19.00 Project Deliverables\EIA\EA Report\EA_V5\Ch_4 Notes - Copy\Appendix\Appendix 4-1a_SungShanNewVillage.dgn



LEGEND

-  PROJECT WORK BOUNDARY
-  NOISE SENSITIVE RECEIVER
-  SECTION OF WORK AREA
-  FLOW DIRECTION

Rev.	Date	Description	By	CHK'd	App'd
Drawing Status: DETAILED DESIGN					
					Suitability



渠務署
 Drainage Services Department
 工程管理部
 Project Management Division

Project Title
**DRAINAGE IMPROVEMENT WORKS
 IN YUEN LONG STAGE 1 - INVESTIGATION,
 DESIGN AND CONSTRUCTION
 CE 22/2013 (DS)**

Drawing Title
**LOCATIONS OF WORK AREAS
 (SECTIONAL) AT SUNG SHAN
 NEW VILLAGE FOR CONSTRUCTION
 NOISE ASSESSMENT**

Scale	Designed	Drawn	Checked	Authorised
1:2000	GK	RC	RC	RC
Original Size	Date	Date	Date	Date
A3	OCT 2020	OCT 2020	OCT 2020	OCT 2020

Drawing Number: **APPENDIX 4-1a** Revision: **01**