




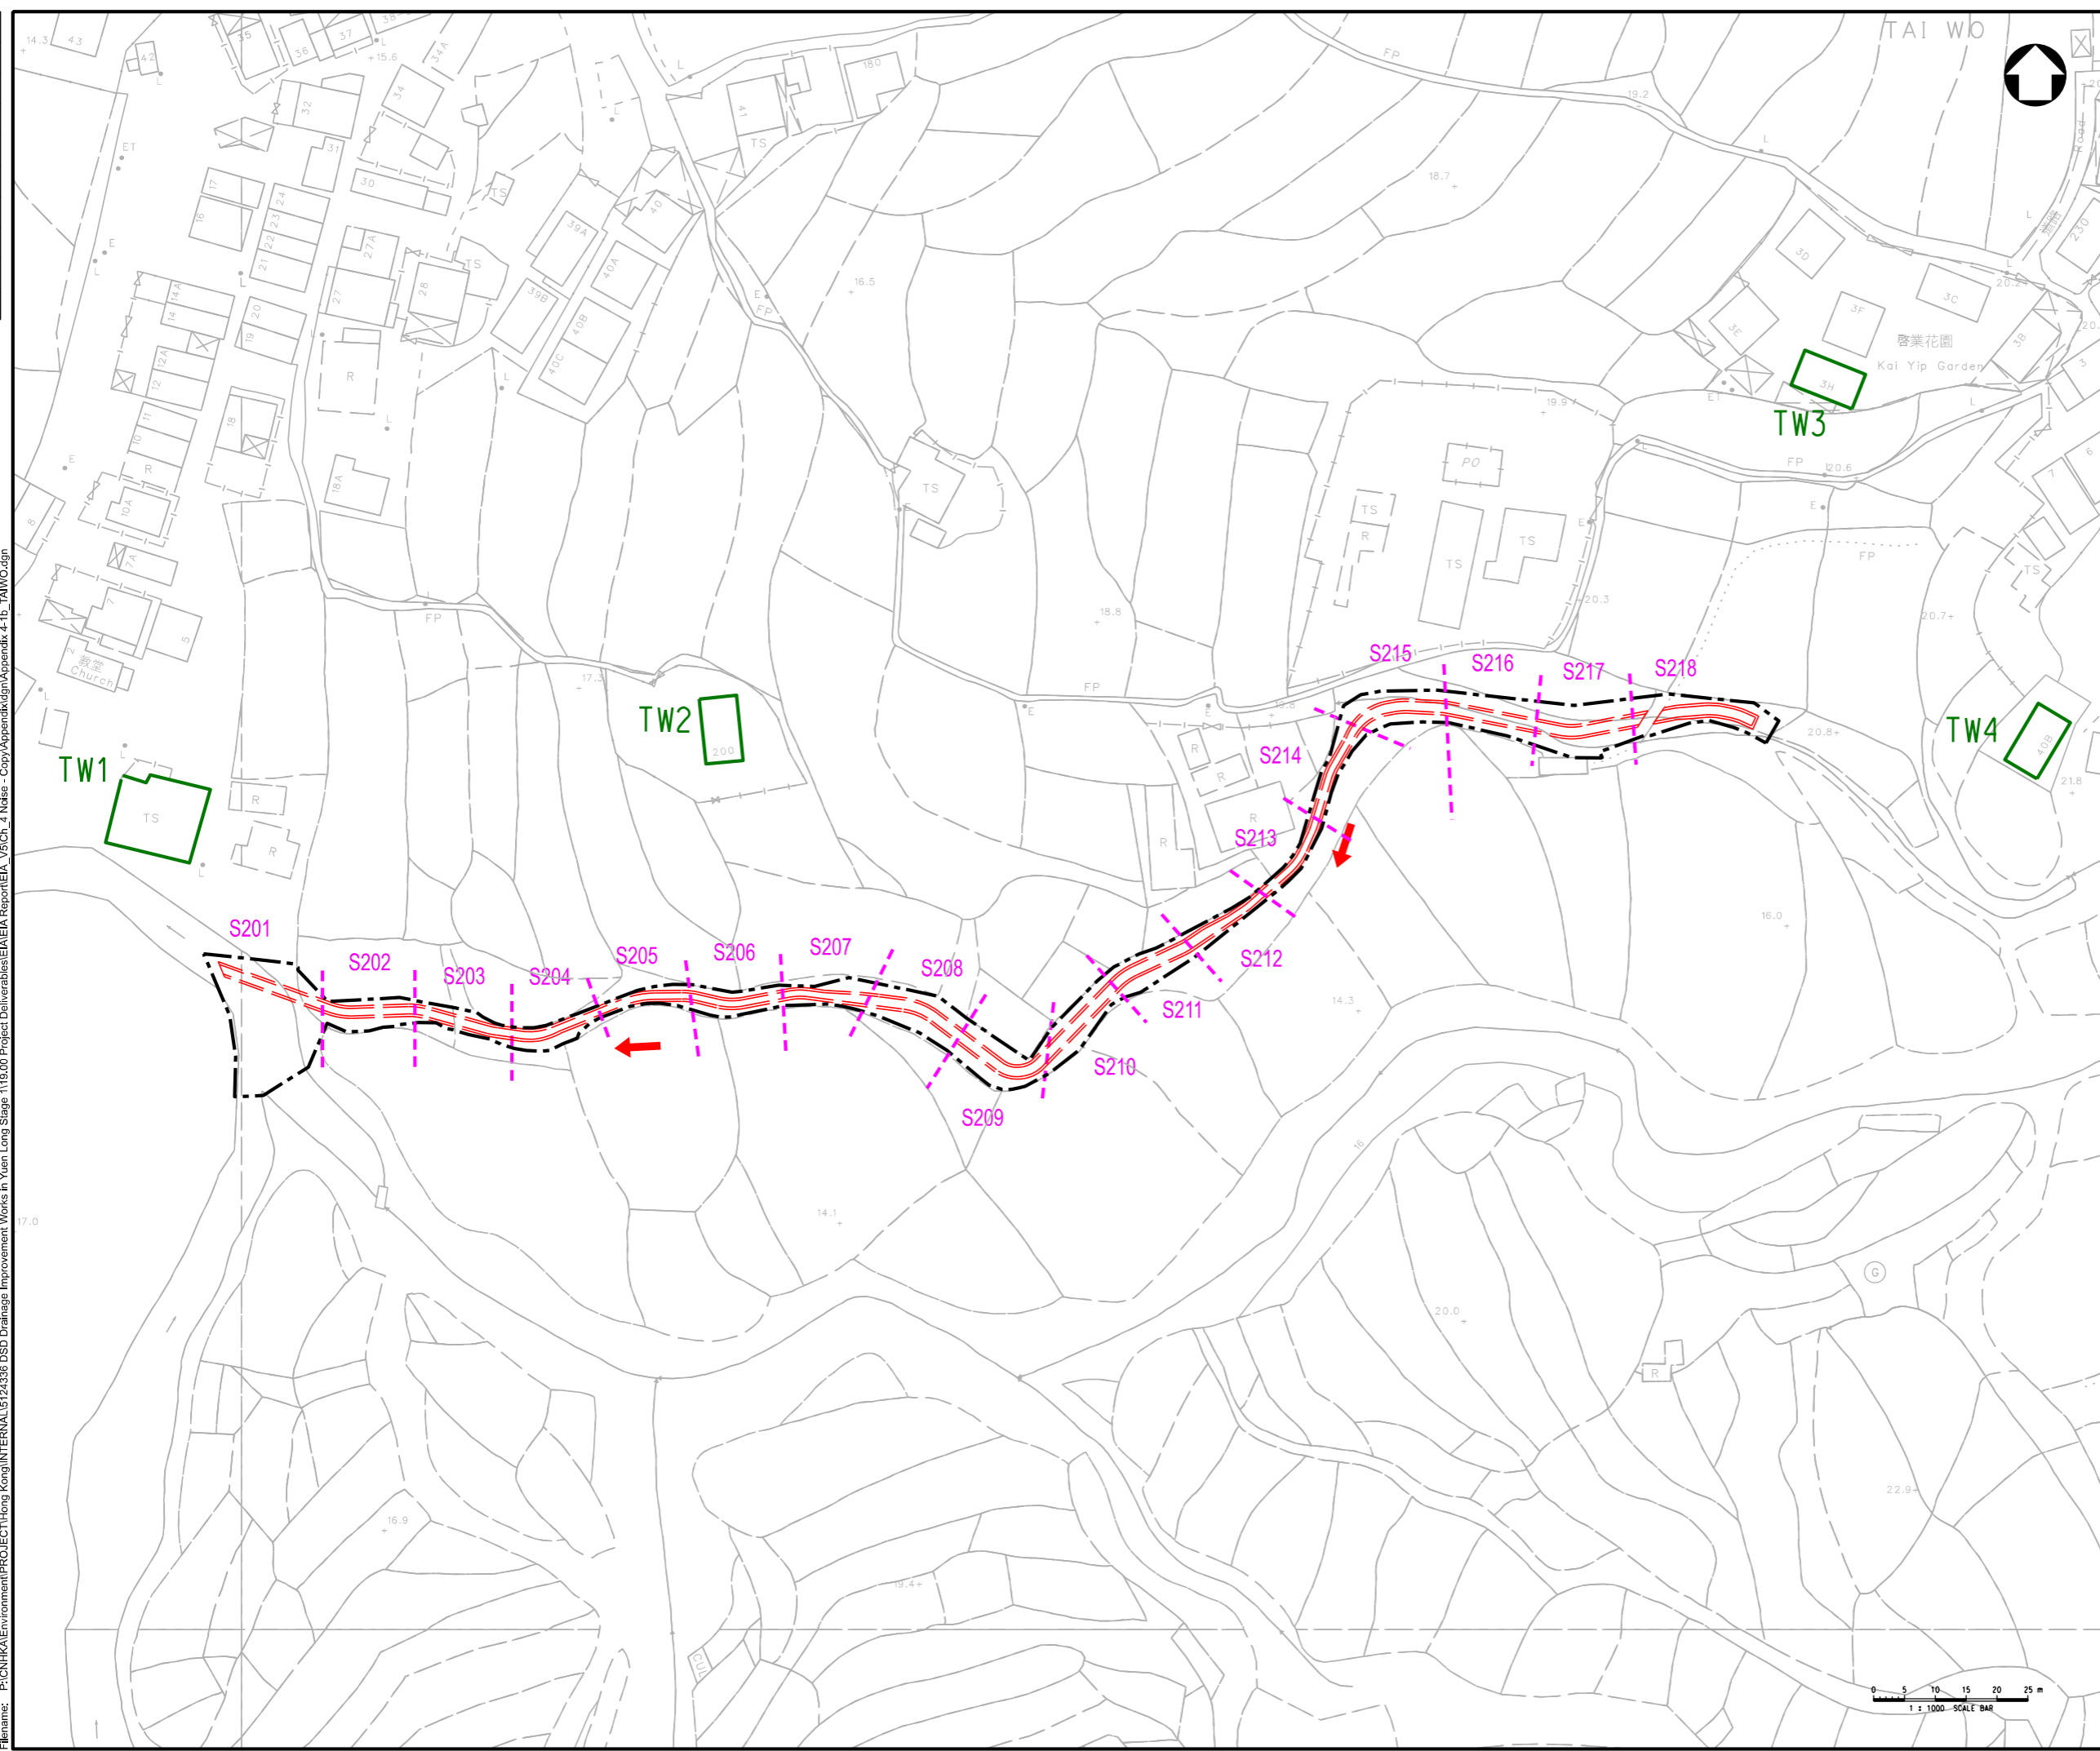

User name: KWOK6432 Date: 10/22/2020 Time: 9:41:42 PM
 Filename: P:\CNHKA\Environment\PROJECT\Hong Kong\INTERNAL\5124336 DSD Drainage Improvement Works in Yuen Long Stage 1\119.00 Project Deliverables\EA\EA Report\EA_V5\Ch_4 Noise - Copy\Appendix\Appendix 4-1b_TAIWO.dgn



LEGEND

-  PROJECT WORK BOUNDARY
-  TW1 NOISE SENSITIVE RECEIVER
-  S201 SECTION OF WORK AREA
-  FLOW DIRECTION

Rev.	Date	Description	By	Chk'd	App'd	Submittal
Drawing Status: DETAILED DESIGN						

ATKINS

渠務署
 Drainage Services Department

工程管理部
 Project Management Division

Project Title
 DRAINAGE IMPROVEMENT WORKS
 IN YUEN LONG STAGE 1 - INVESTIGATION,
 DESIGN AND CONSTRUCTION
 CE 22/2013 (DS)

Drawing Title
 LOCATIONS OF WORK AREAS
 (SECTIONAL) AT TAI WO
 FOR CONSTRUCTION
 NOISE ASSESSMENT

Scale	Designed	Drawn	Checked	Authorised
1:1000	GK	RC	RC	RC

Original Size	Date	Date	Date	Date
A3	OCT 2020	OCT 2020	OCT 2020	OCT 2020

Drawing Number APPENDIX 4-1b Revision 01