


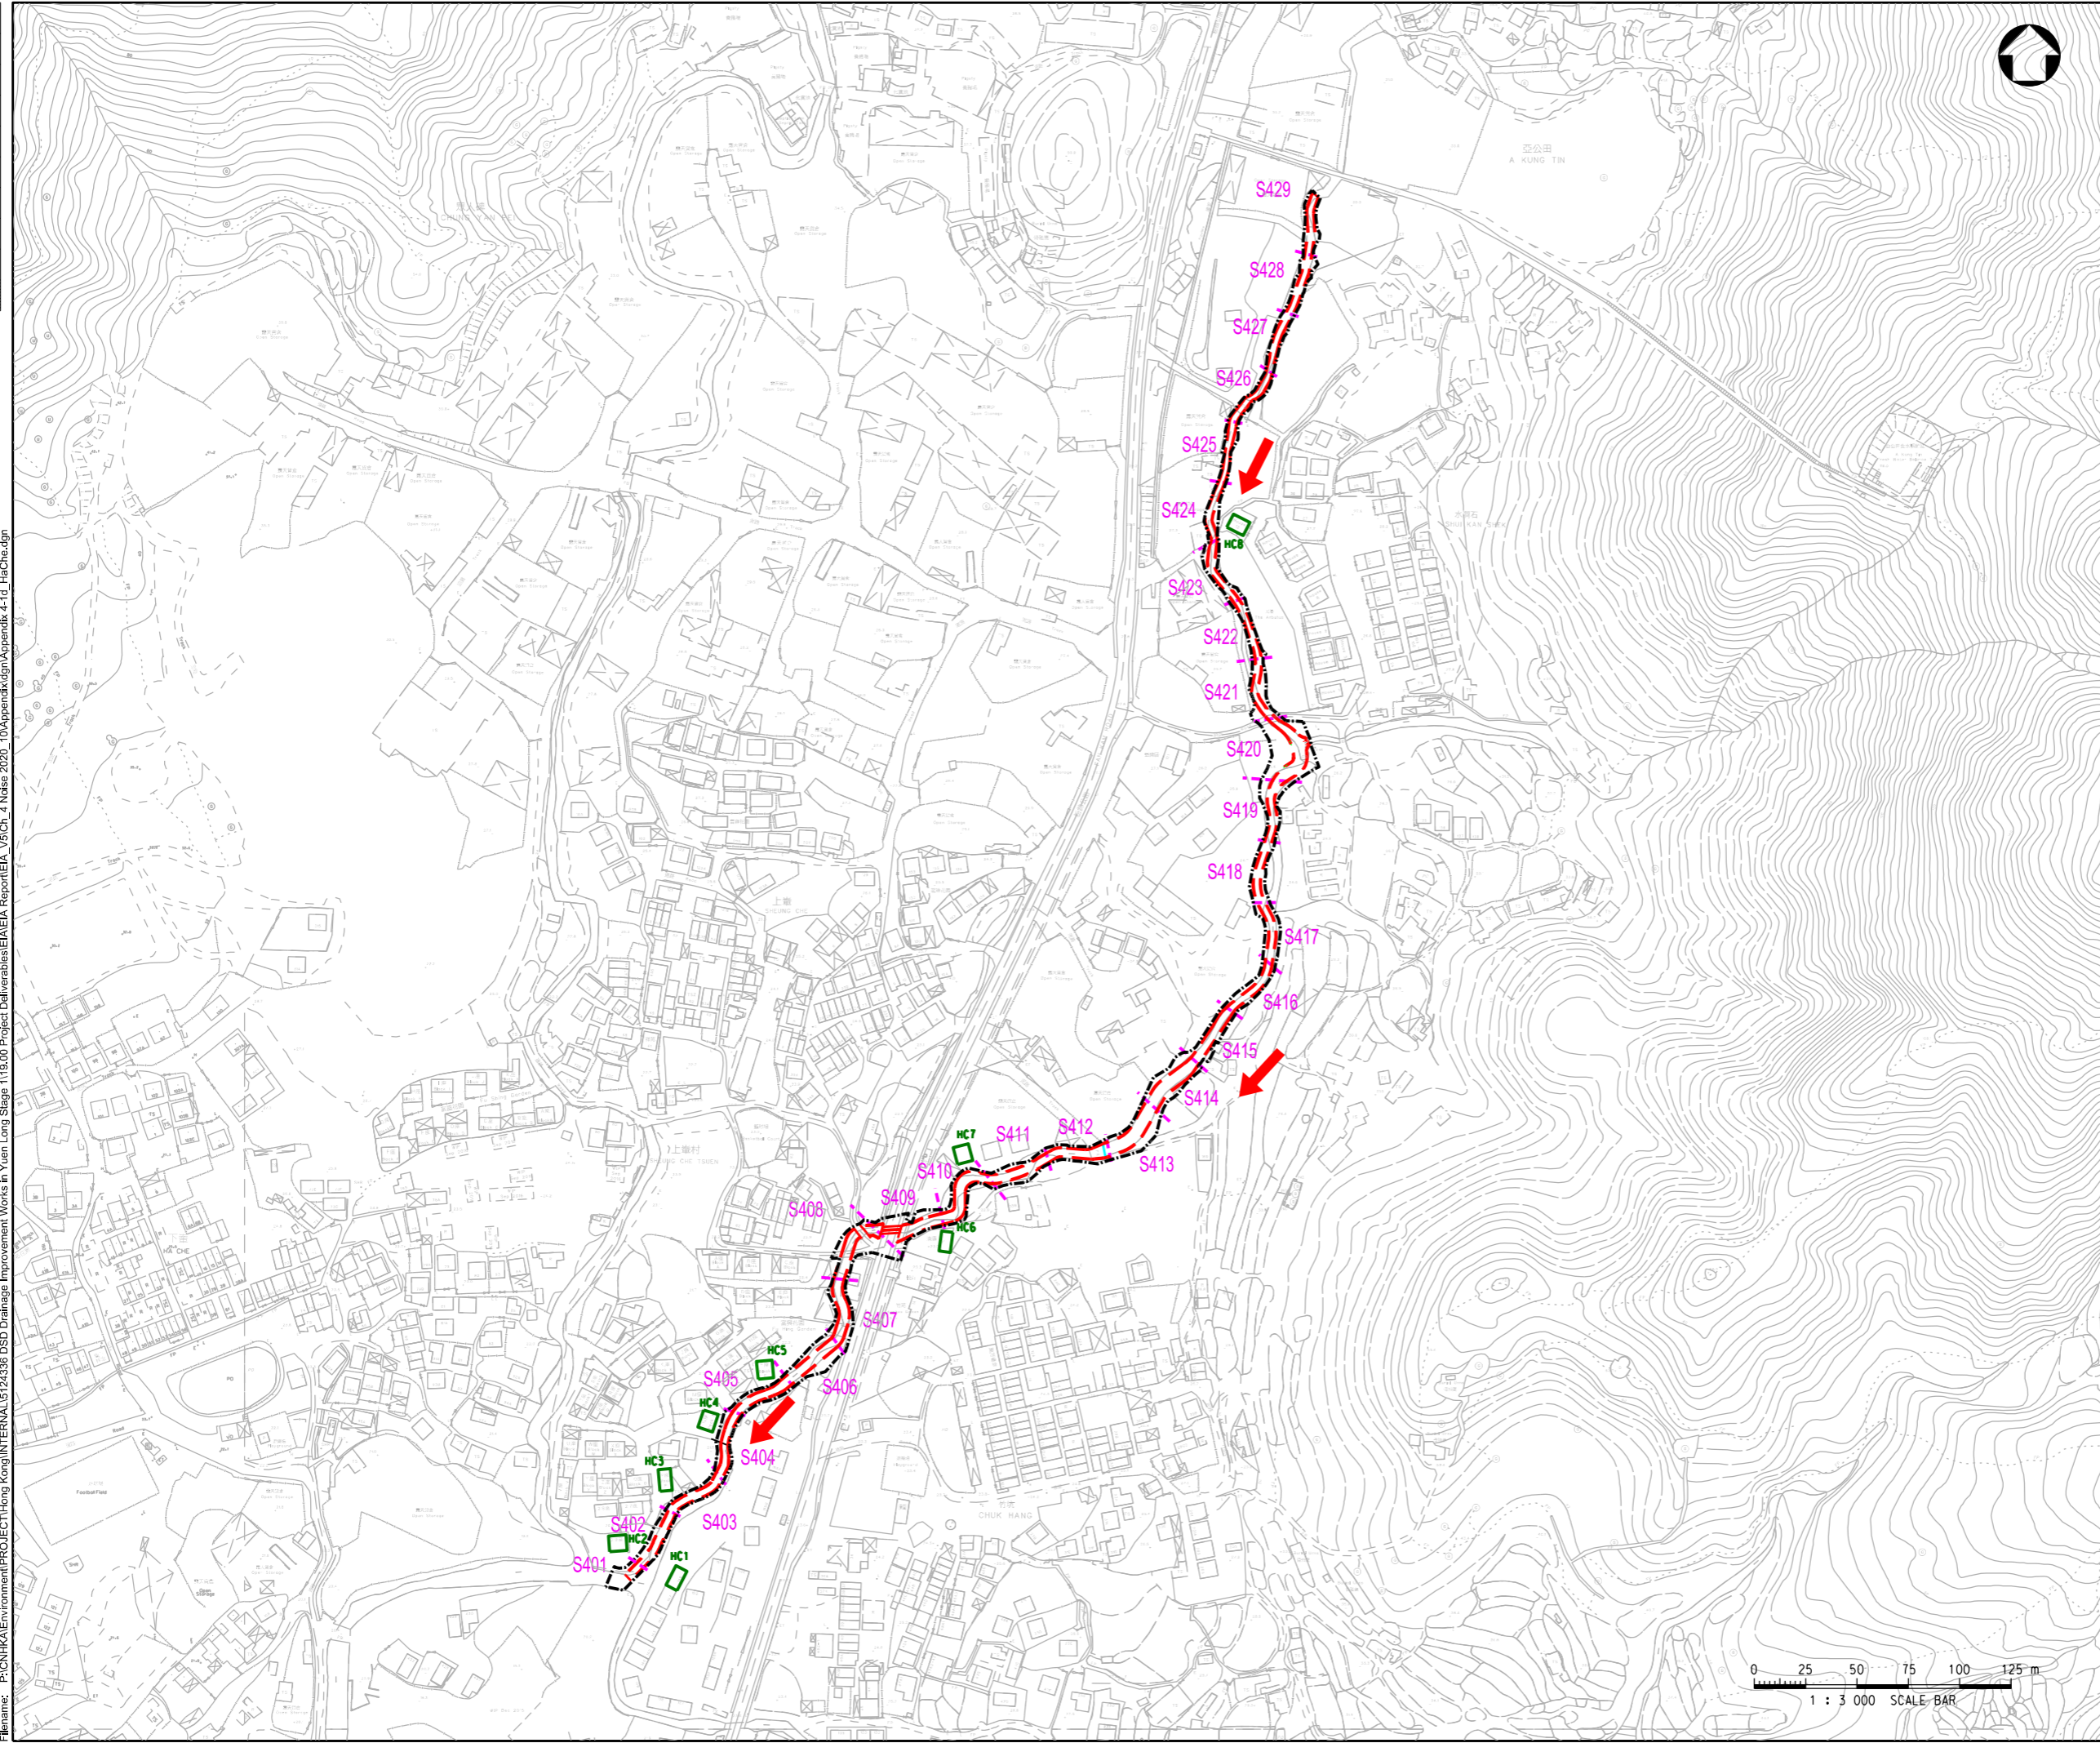



User name: CHOW1748 Date: 22-Oct-20 Time: 7:49:41 PM
 Filename: P:\CN\HA\Environment\PROJECT\Hong Kong\INTERNAL\5124336 DSD Drainage Improvement Works in Yuen Long Stage 1\115.00 Project Deliverables\EIA\Report\EA_V5\Ch_4 Noise 2020_10\Appendix\Appendix 4-1d_HaChe.dgn



LEGEND

-  PROJECT WORK BOUNDARY
-  NOISE SENSITIVE RECEIVER
-  SECTION OF WORK AREA
-  FLOW DIRECTION

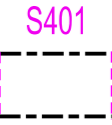Rev.	Date	Description	By	Chk'd	App'd

Drawing Status: **DETAILED DESIGN** Suitability:



Client: Drainage Services Department

Project Management Division

Project Title: DRAINAGE IMPROVEMENT WORKS IN YUEN LONG STAGE 1 - INVESTIGATION, DESIGN AND CONSTRUCTION CE 22/2013 (DS)

Drawing Title: LOCATIONS OF WORK AREAS (SECTIONAL) AT HA CHE FOR CONSTRUCTION NOISE ASSESSMENT

Scale	Designed	Drawn	Checked	Authorised
1:3000	GK	RC	RC	RC
Original Size	Date	Date	Date	Date
A3	OCT 2020	OCT 2020	OCT 2020	OCT 2020

Drawing Number: APPENDIX 4-1d Revision: 01