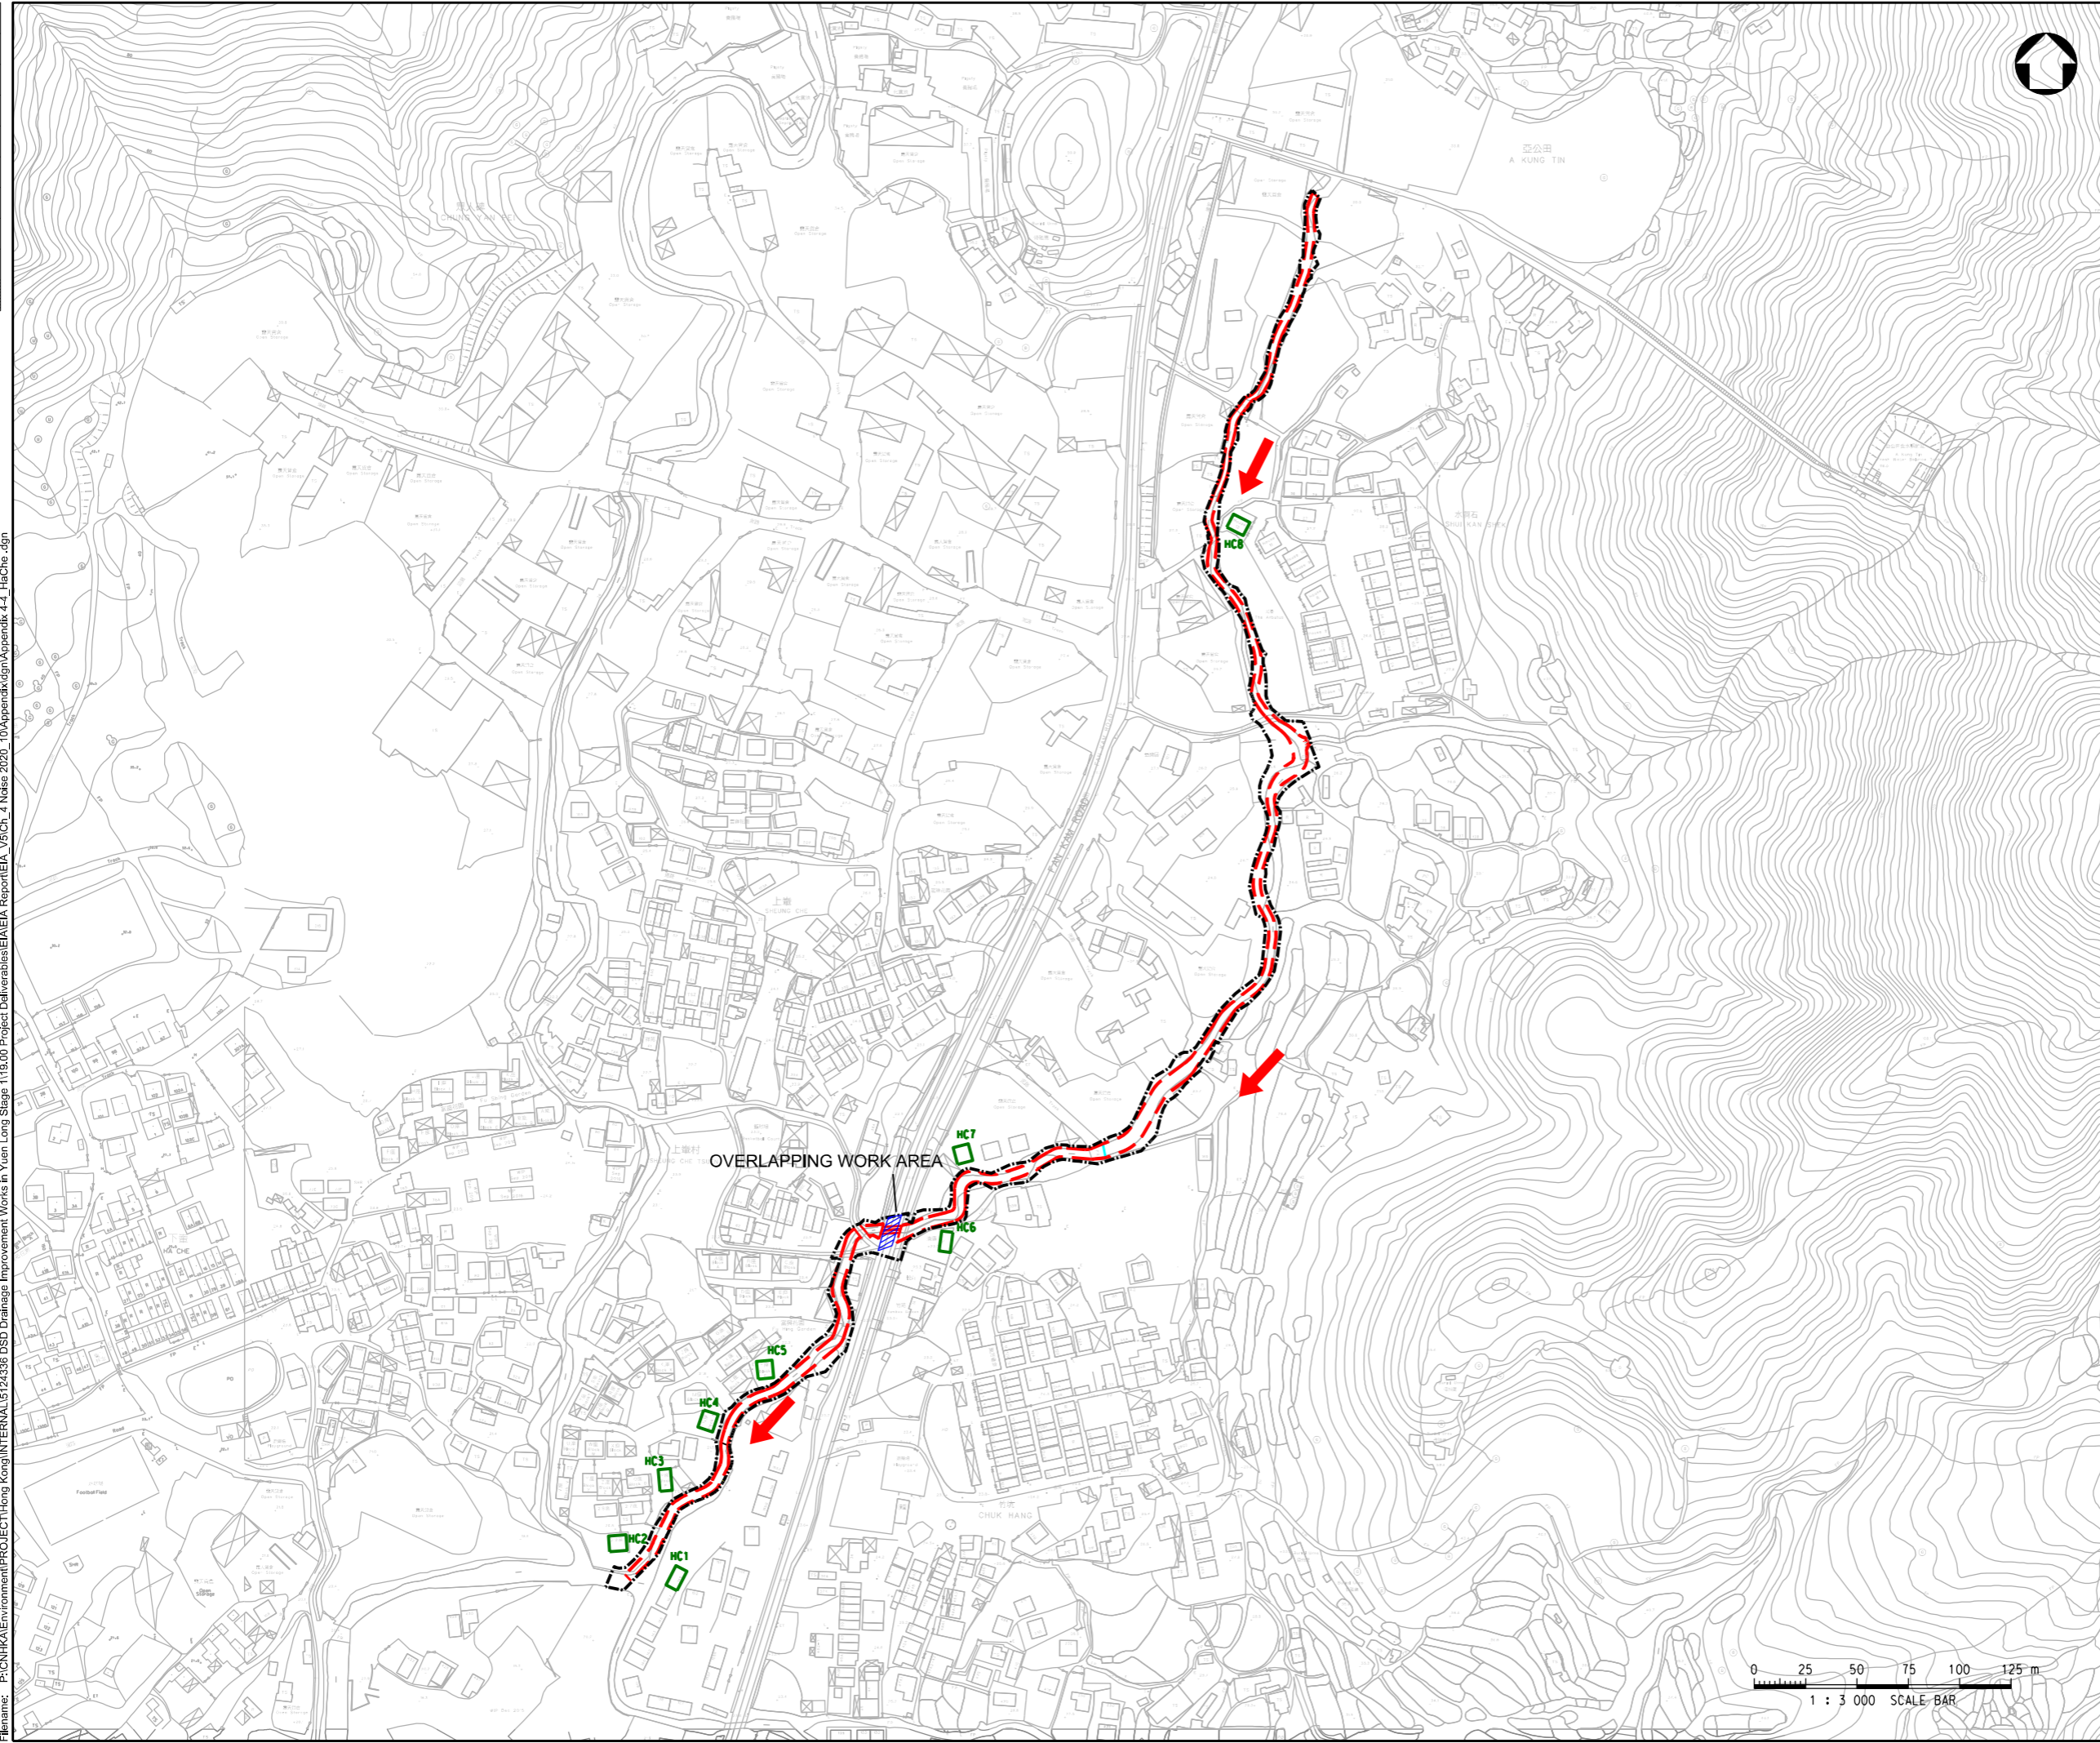






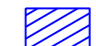

Appendix 4-4

Potential Overlapping Works Areas with Other Projects

User name: CHOW1748 Date: 22-Oct-20 Time: 7:54:17 PM
 Filename: P:\CN\HKA\Environment\PROJECT\Hong Kong\INTERNAL\5124336 DSD Drainage Improvement Works in Yuen Long Stage 1\115.00 Project Deliverables\EIA\Report\EA_V5\Ch_4 Noise 2020_10\Appendix\Map\Appendix 4-4_HsChe.dgn



LEGEND

-  PROJECT WORK BOUNDARY
-  NOISE SENSITIVE RECEIVER
-  POTENTIAL OVERLAPPING WORK AREA WITH AGREEMENT NO. CE 61/2012 (HY) - IMPROVEMENT TO FAN KAM ROAD - INVESTIGATION
-  FLOW DIRECTION

Rev.	Date	Description	By	Chk'd	App'd
Drawing Status					Submittal
INVESTIGATION					

ATKINS

 Drainage Services Department

Project Management Division

Project Title
**DRAINAGE IMPROVEMENT WORKS
 IN YUEN LONG STAGE 1 - INVESTIGATION,
 DESIGN AND CONSTRUCTION
 CE 22/2013 (DS)**

Drawing Title
**POTENTIAL OVERLAPPING
 WORK AREA WITH OTHER PROJECTS**

Scale	Designed	Drawn	Checked	Authorised
1:3000	GK	RC	RC	RC
Original Size	Date	Date	Date	Date
A3	OCT 2020	OCT 2020	OCT 2020	OCT 2020

Drawing Number
APPENDIX 4-4 Revision
01