


DO NOT SCALE

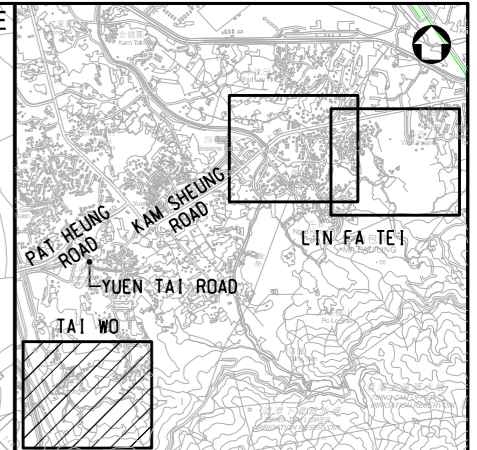

KEY PLAN
N.T.S.

NOTES:
1. FOR GENERAL NOTES AND LEGEND REFER TO DRAWING 5124336-GLP-OE-0002.

Rev.	Date	Description	By	Chkd	App'd
E	DEC 20	SIXTH ISSUE		WSL	WWCT WKML
D	MAY 20	FIFTH ISSUE		WSL	WWCT WKML
C	JAN 20	FOURTH ISSUE		WSL	WWCT WKML
B	SEP 19	THIRD ISSUE		WSL	WWCT WKML
A	SEP 16	SECOND ISSUE		WSL	RWKC JEC
-	OCT 15	FIRST ISSUE		RC	WW WW

Drawing Status: **DETAILED DESIGN**



渠務署
Drainage Services Department


Project Management Division

Project Title:
DRAINAGE IMPROVEMENT WORKS
IN YUEN LONG STAGE 1 - INVESTIGATION,
DESIGN AND CONSTRUCTION
CE 22/2013 (DS)

Drawing Title:
PROPOSED DRAINAGE WORKS
AT TAI WO - OPTION 3

Scale	Designed	Drawn	Checked	Authorised
AS SHOWN	RC	AC	WW	WW
Original Size	Date	Date	Date	Date
A3	OCT 2015	OCT 2015	OCT 2015	OCT 2015

Drawing Number: 5124336-GLP-OE-1043
Revision: E

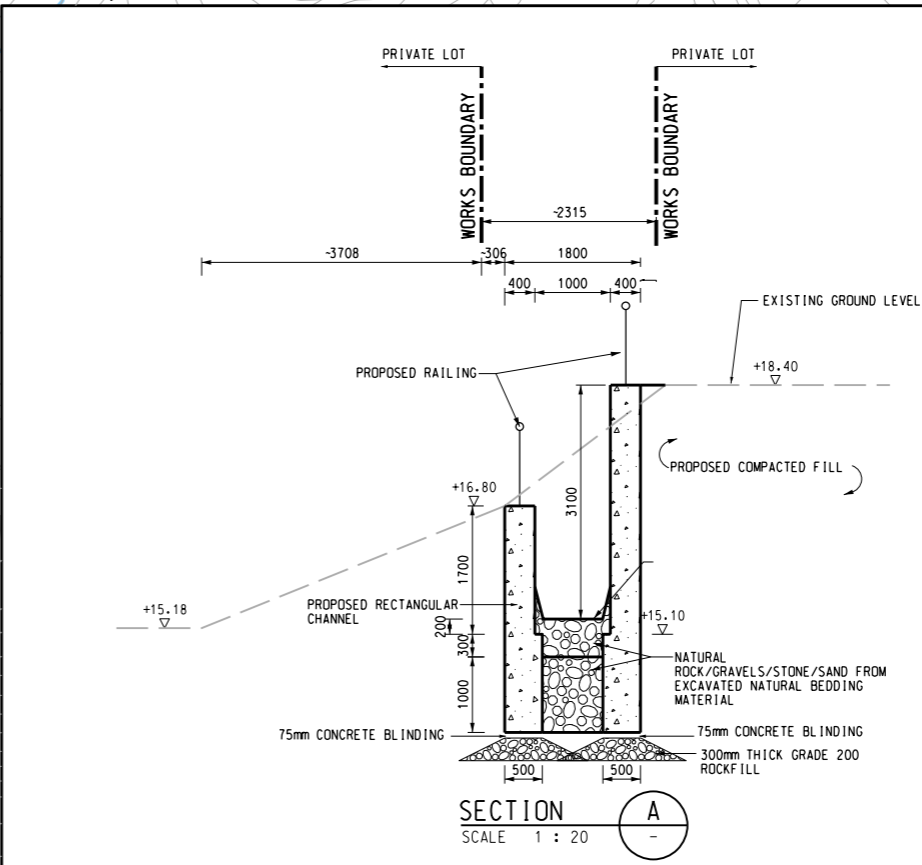

SECTION A
SCALE 1 : 20

User name: CHEUB306 Date: 1/10/2021 Time: 11:02:51 PM
Filename: P:\CNHKA\GIS\Drainage\Projects\5124336\FIGURE\EIA\5124336-EIA-FIG23.dgn