



SECTION A
SCALE: N.T.S.

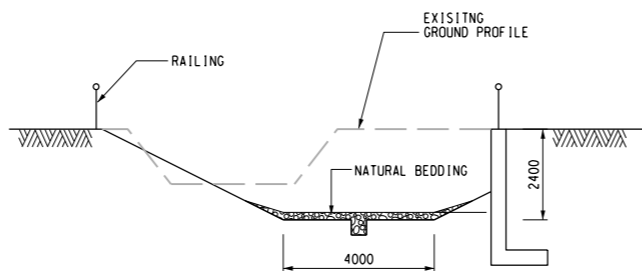


SECTION B
SCALE: N.T.S.

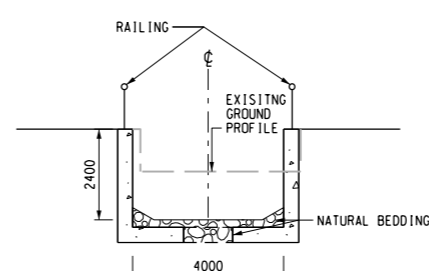


SECTION C
SCALE: N.T.S.

DO NOT SCALE

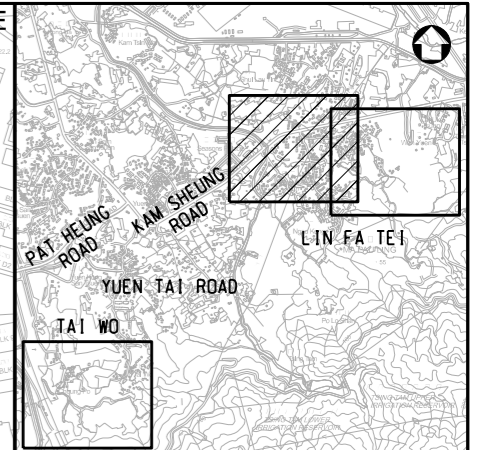

KEY PLAN
N.T.S.

NOTES:
1. FOR GENERAL NOTES AND LEGEND REFER TO DRAWING 5124336-GLP-OE-0002.

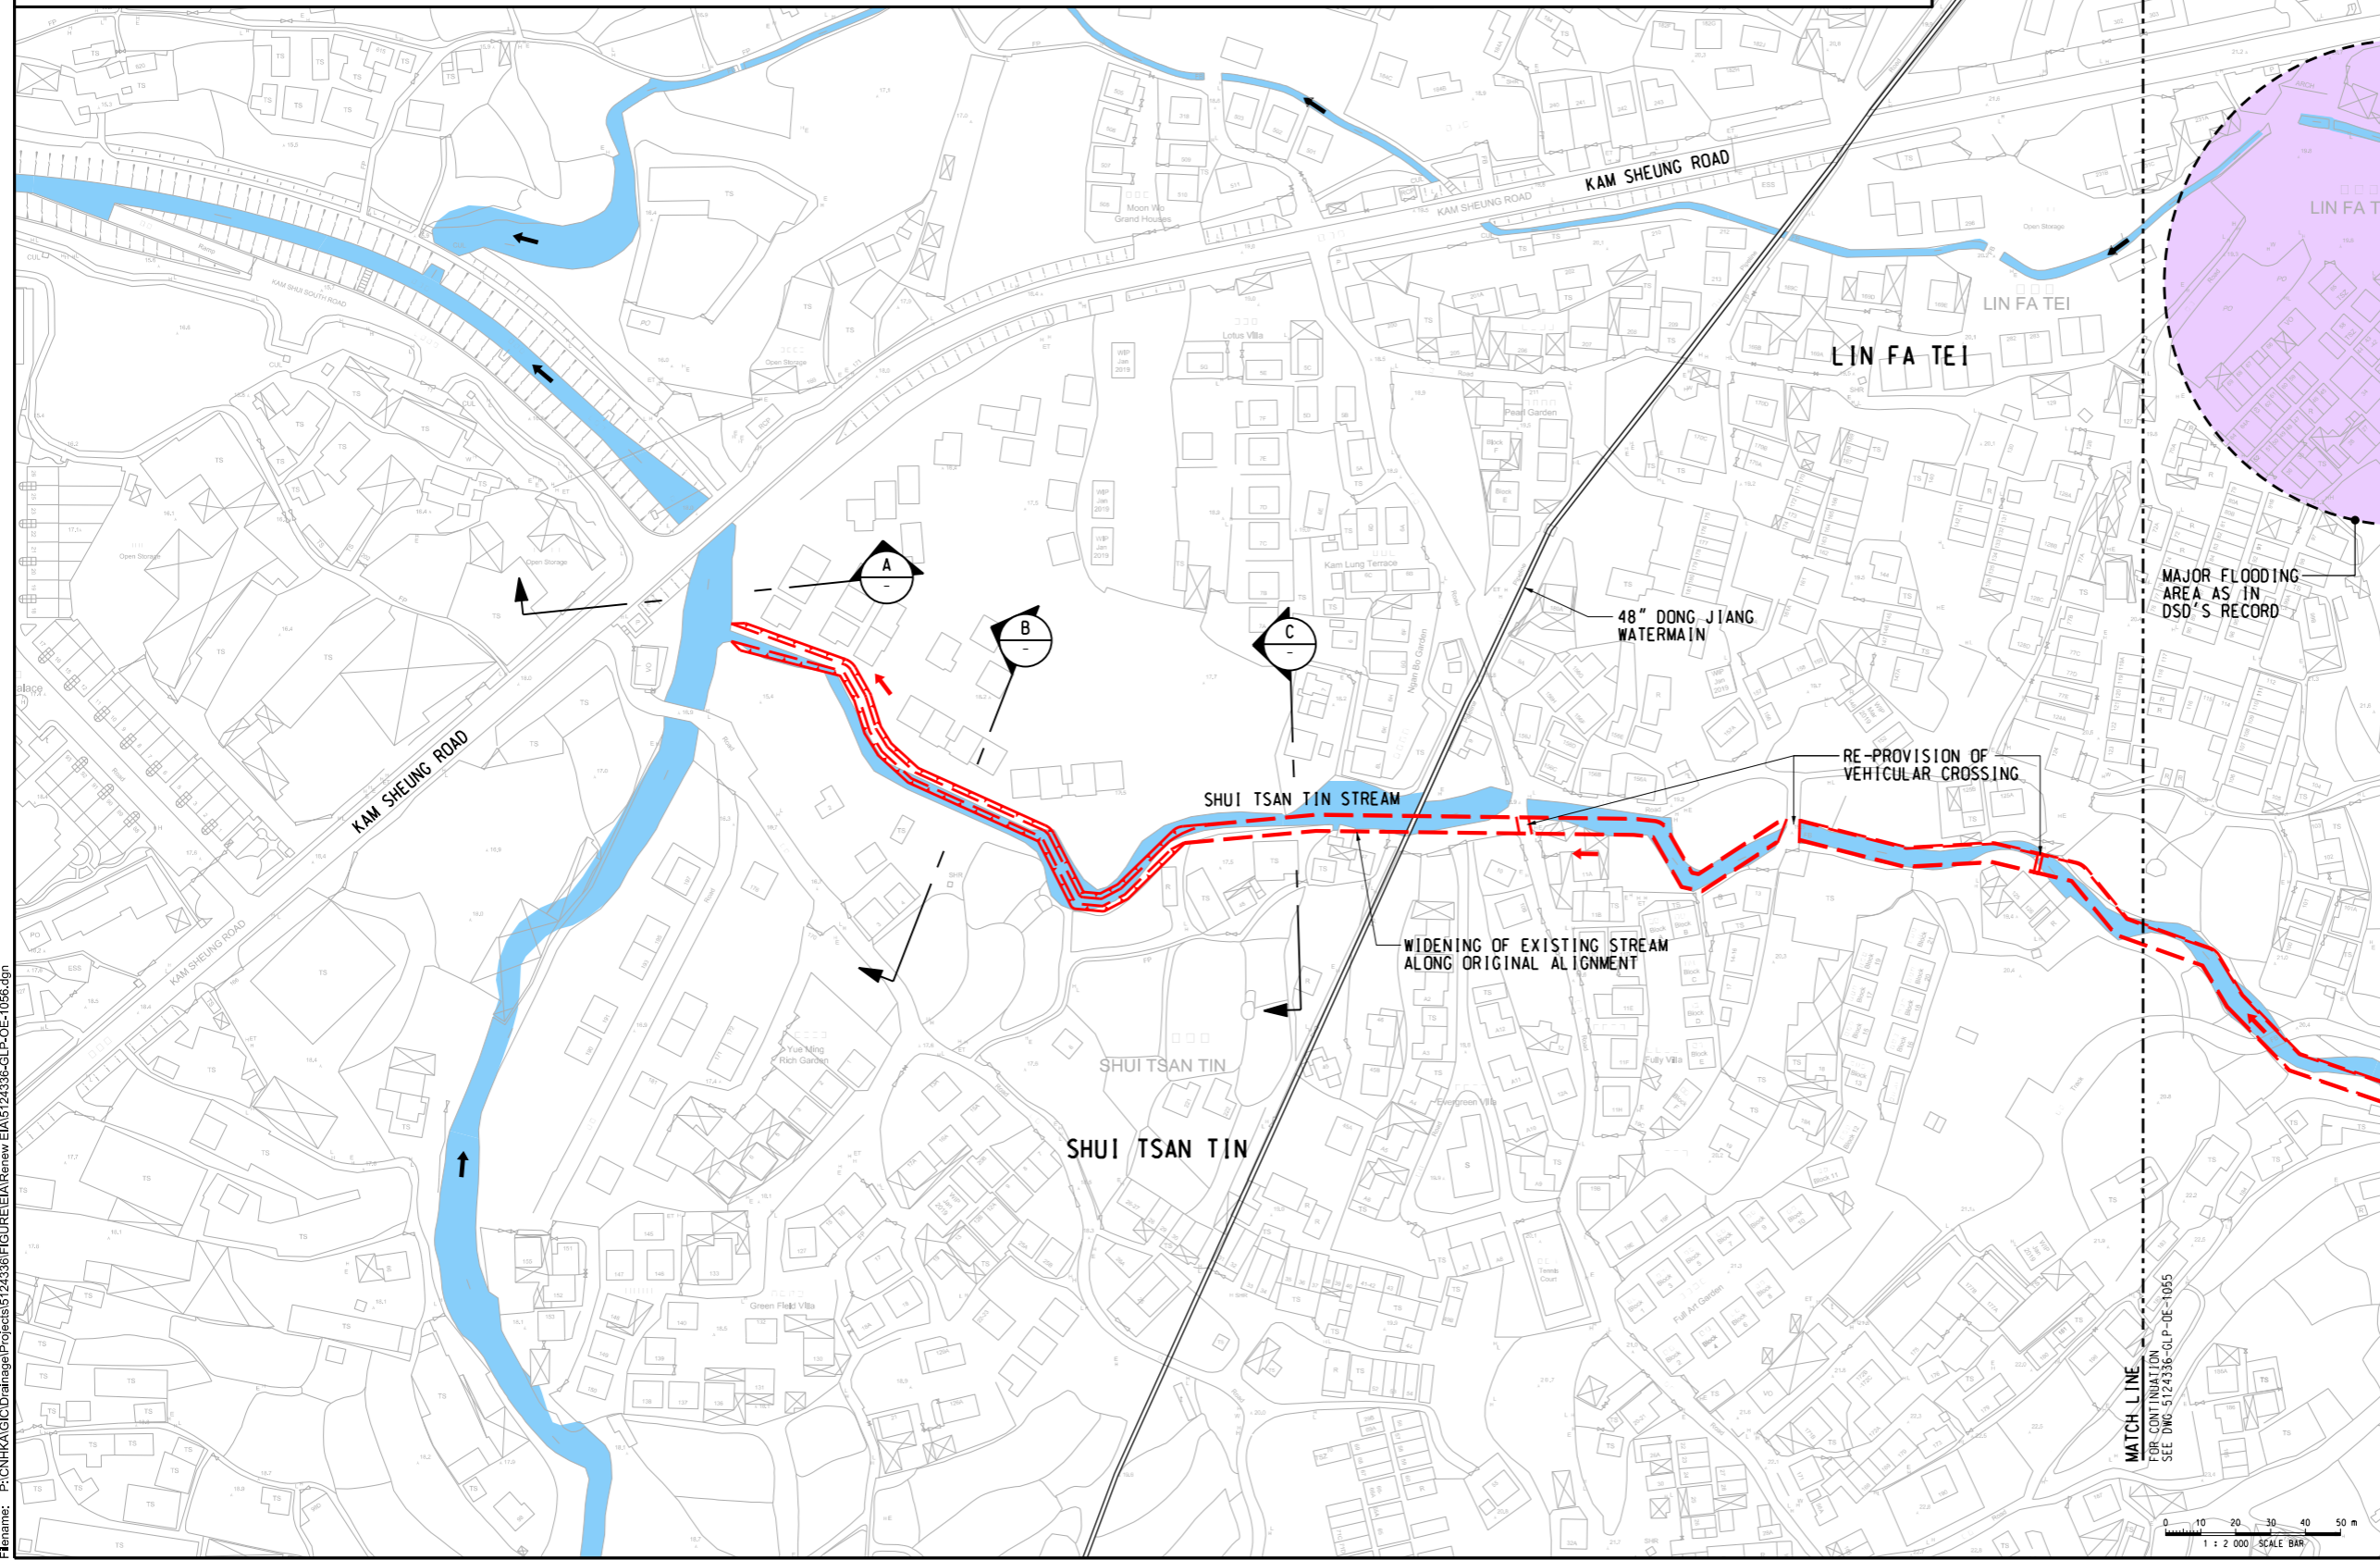

Rev.	Date	Description	By	Chkd	App'd
D	DEC 20	FOURTH ISSUE		WSL	WCTT WKML
C	MAY 20	THIRD ISSUE		WSL	WCTT WKML
B	NOV 14	SECOND ISSUE		MW	TT JC
A	MAR 14	FIRST ISSUE		WW	TT JC

Drawing Status: **DETAILED DESIGN**



渠務署
Drainage Services Department

工程管理部
Project Management Division

Project Title:
DRAINAGE IMPROVEMENT WORKS
IN YUEN LONG STAGE 1 - INVESTIGATION,
DESIGN AND CONSTRUCTION
CE 22/2013 (DS)

Drawing Title:
PROPOSED DRAINAGE WORKS
AT LIN FA TEI - OPTION 2
(SHEET 2 OF 2)

Scale	Designed	Drawn	Checked	Authorised
1 : 2000	KC	WW	TT	JC
Original Size	Date	Date	Date	Date
A3	MAR 2014	MAR 2014	MAR 2014	MAR 2014

Drawing Number: 5124336-GLP-OE-1056
Revision: D

User name: TANK6196 Date: 12/29/2020 Time: 2:56:52 PM
Filename: P:\CN\KAL\Drainage\Projects\5124336\FIGURE\EA\Renew\EA\5124336-GLP-OE-1056.dgn