


DO NOT SCALE

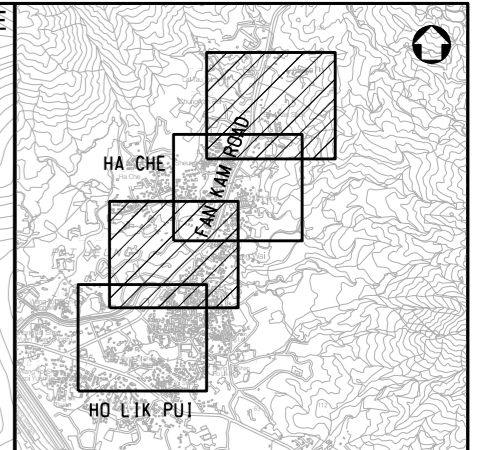

KEY PLAN
N.T.S.

NOTES:

1. FOR GENERAL NOTES AND LEGEND REFER TO DRAWING 5124336-GLP-OE-0002.

Rev.	Date	Description	By	Chkd	App'd
C	DEC 20	THIRD ISSUE	WSL	WCTT	WKML
B	NOV 14	SECOND ISSUE	MW	TT	JC
A	MAR 14	-	WW	TT	JC

Drawing Status: **DETAILED DESIGN**



渠務署
Drainage Services Department

工程管理部
Project Management Division



Project Title:
DRAINAGE IMPROVEMENT WORKS
IN YUEN LONG STAGE 1 - INVESTIGATION,
DESIGN AND CONSTRUCTION
CE 22/2013 (DS)

Drawing Title:
PROPOSED DRAINAGE WORKS
AT HA CHE - OPTION 1
(SHEET 1 OF 2)


Scale	Designed	Drawn	Checked	Authorised
1 : 2000	KC	WW	TT	JC
Original Size	Date	Date	Date	Date
A3	MAR 2014	MAR 2014	MAR 2014	MAR 2014

Drawing Number: 5124336-GLP-OE-1071

Revision: C

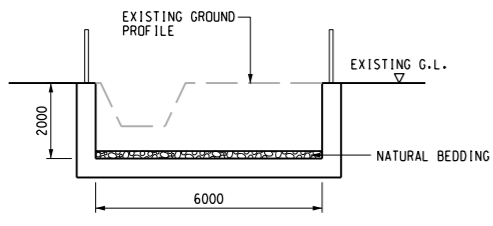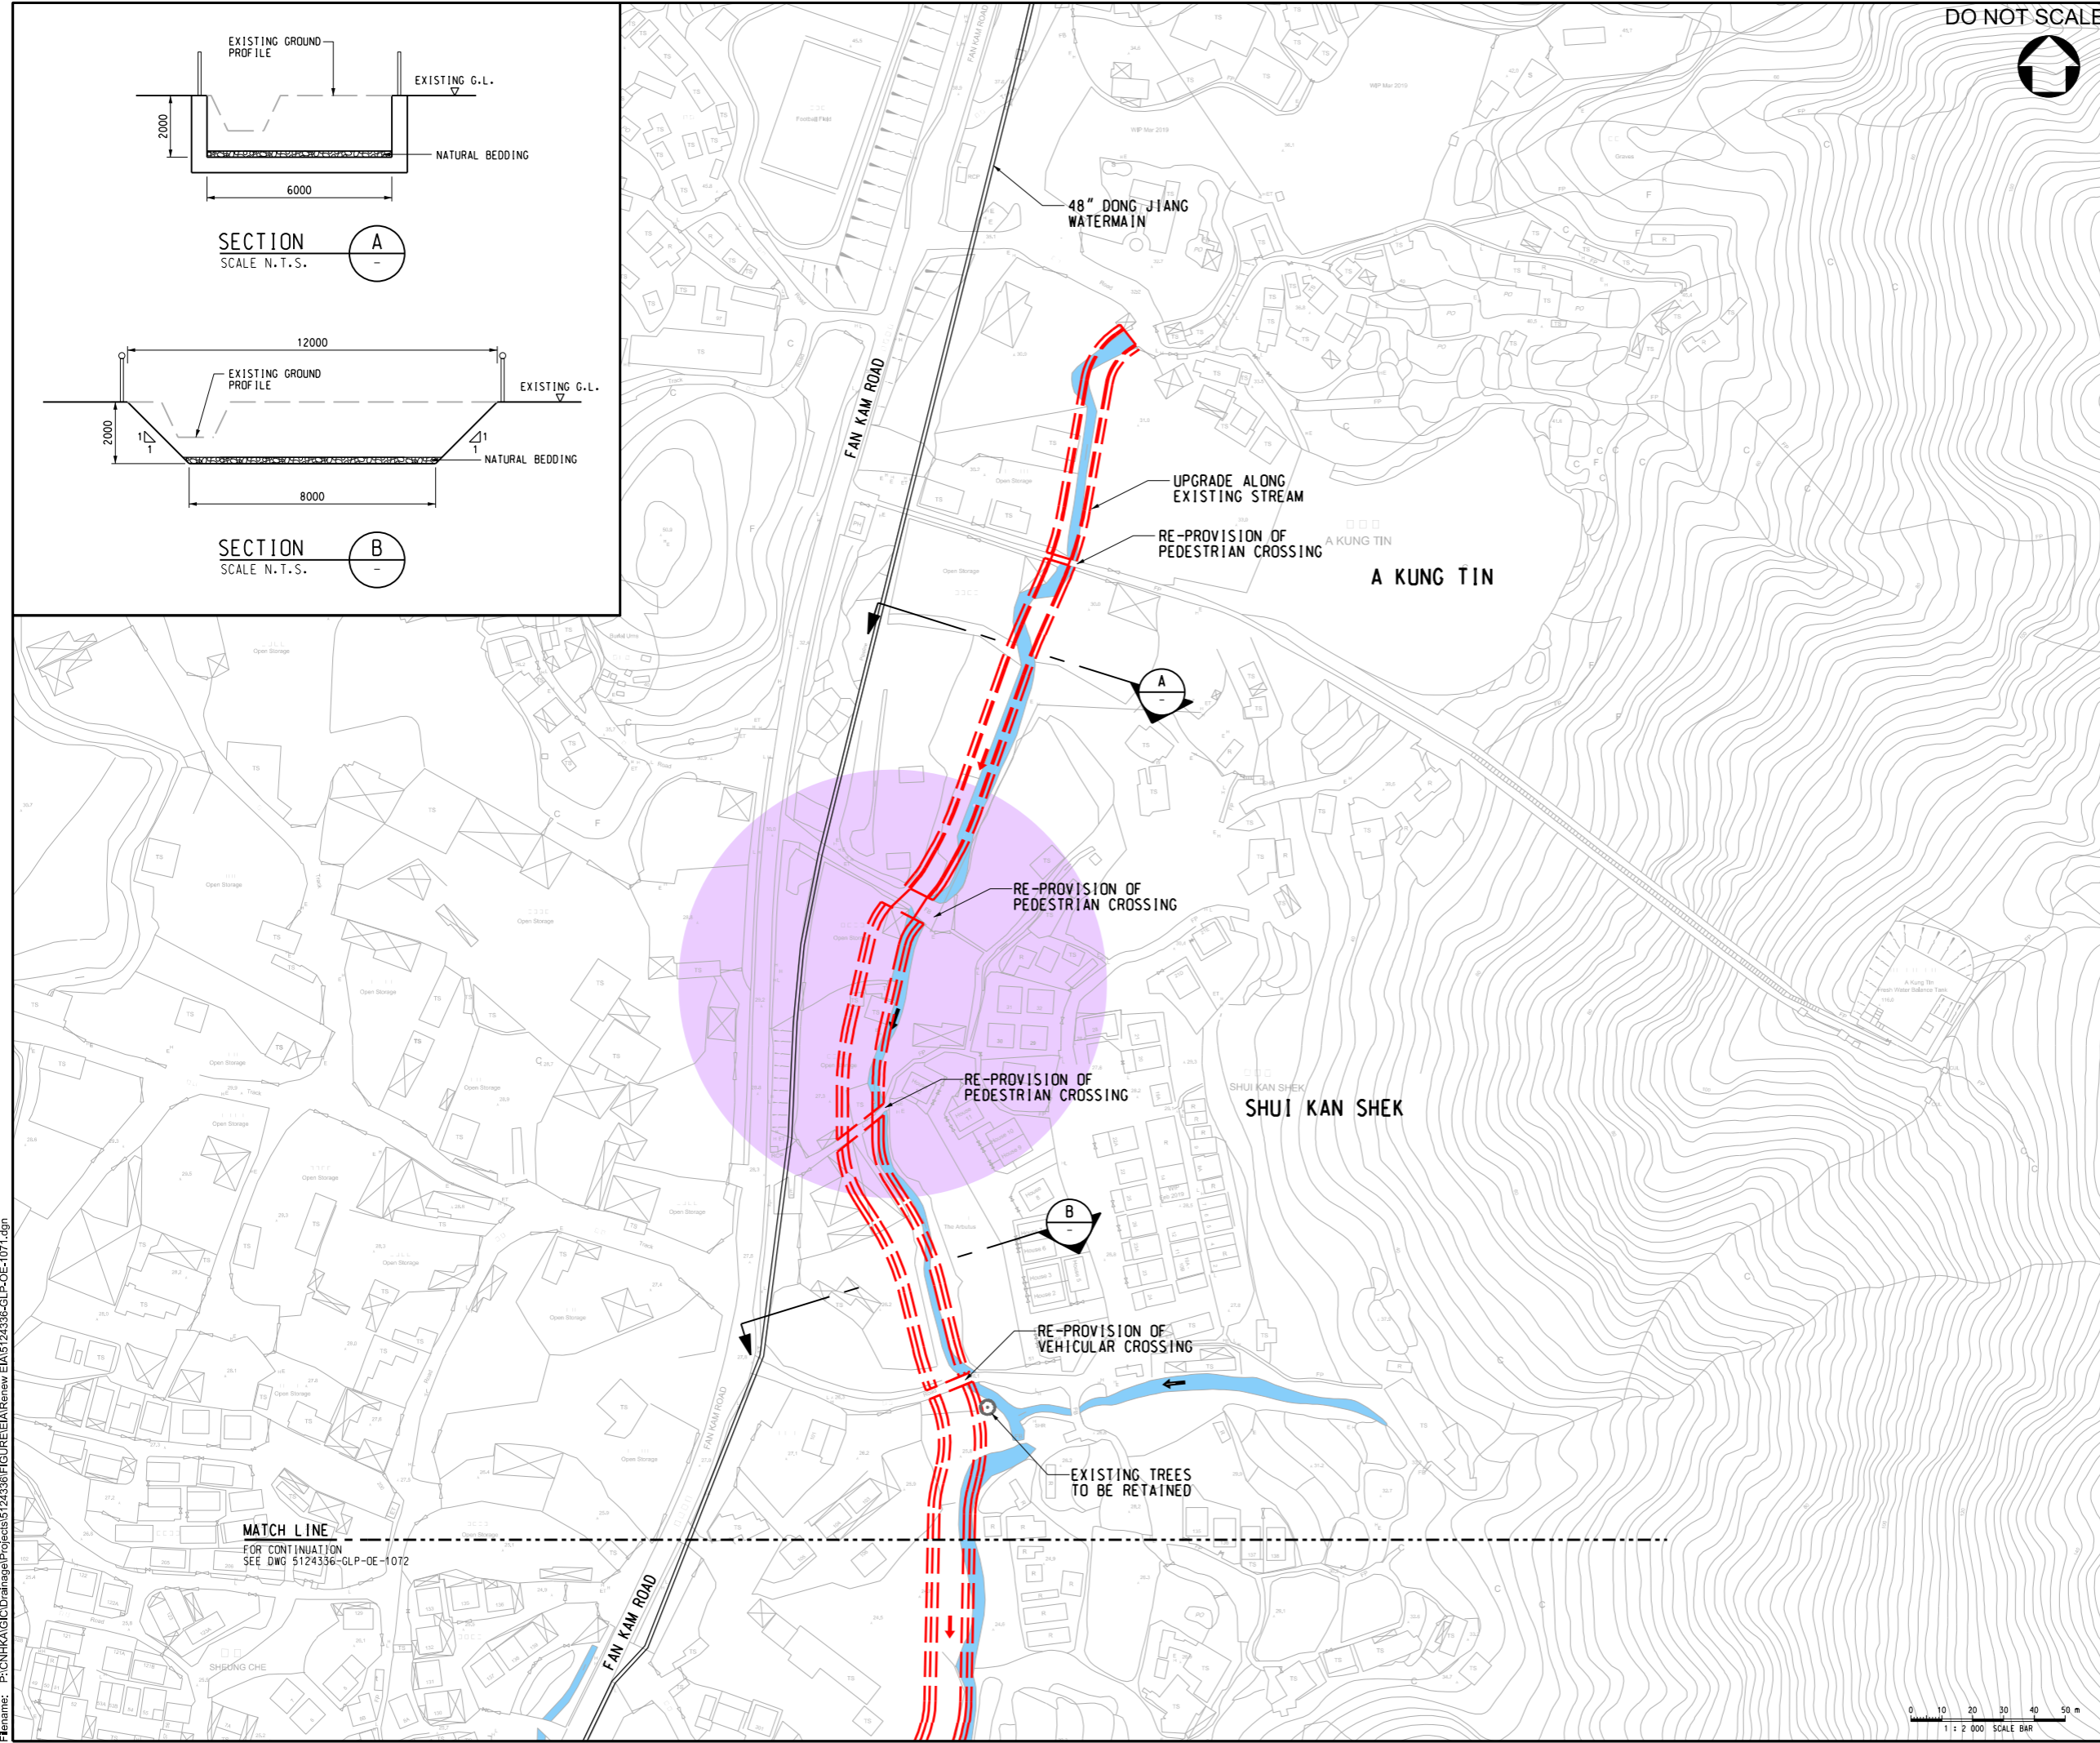


SECTION A
SCALE N.T.S.

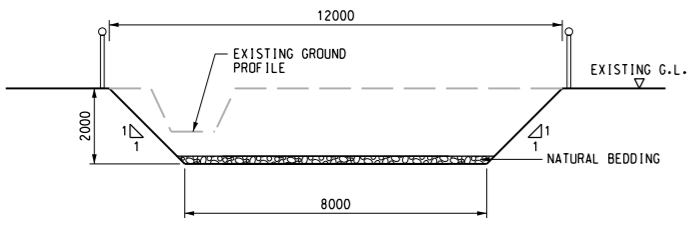

SECTION B
SCALE N.T.S.

MATCH LINE
FOR CONTINUATION
SEE DWG 5124336-GLP-OE-1072

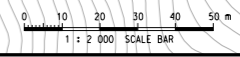

User name: TANKS196 Date: 12/29/2020 Time: 3:00:39 PM
Filename: P:\CN\KAL\CD\Drainage\Projects\5124336\FIGURE\EA\Renew EIA\5124336-GLP-OE-1071.dgn