
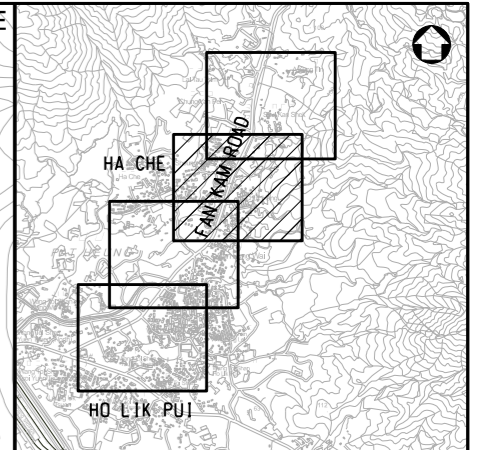


100
0 10
Millimetres

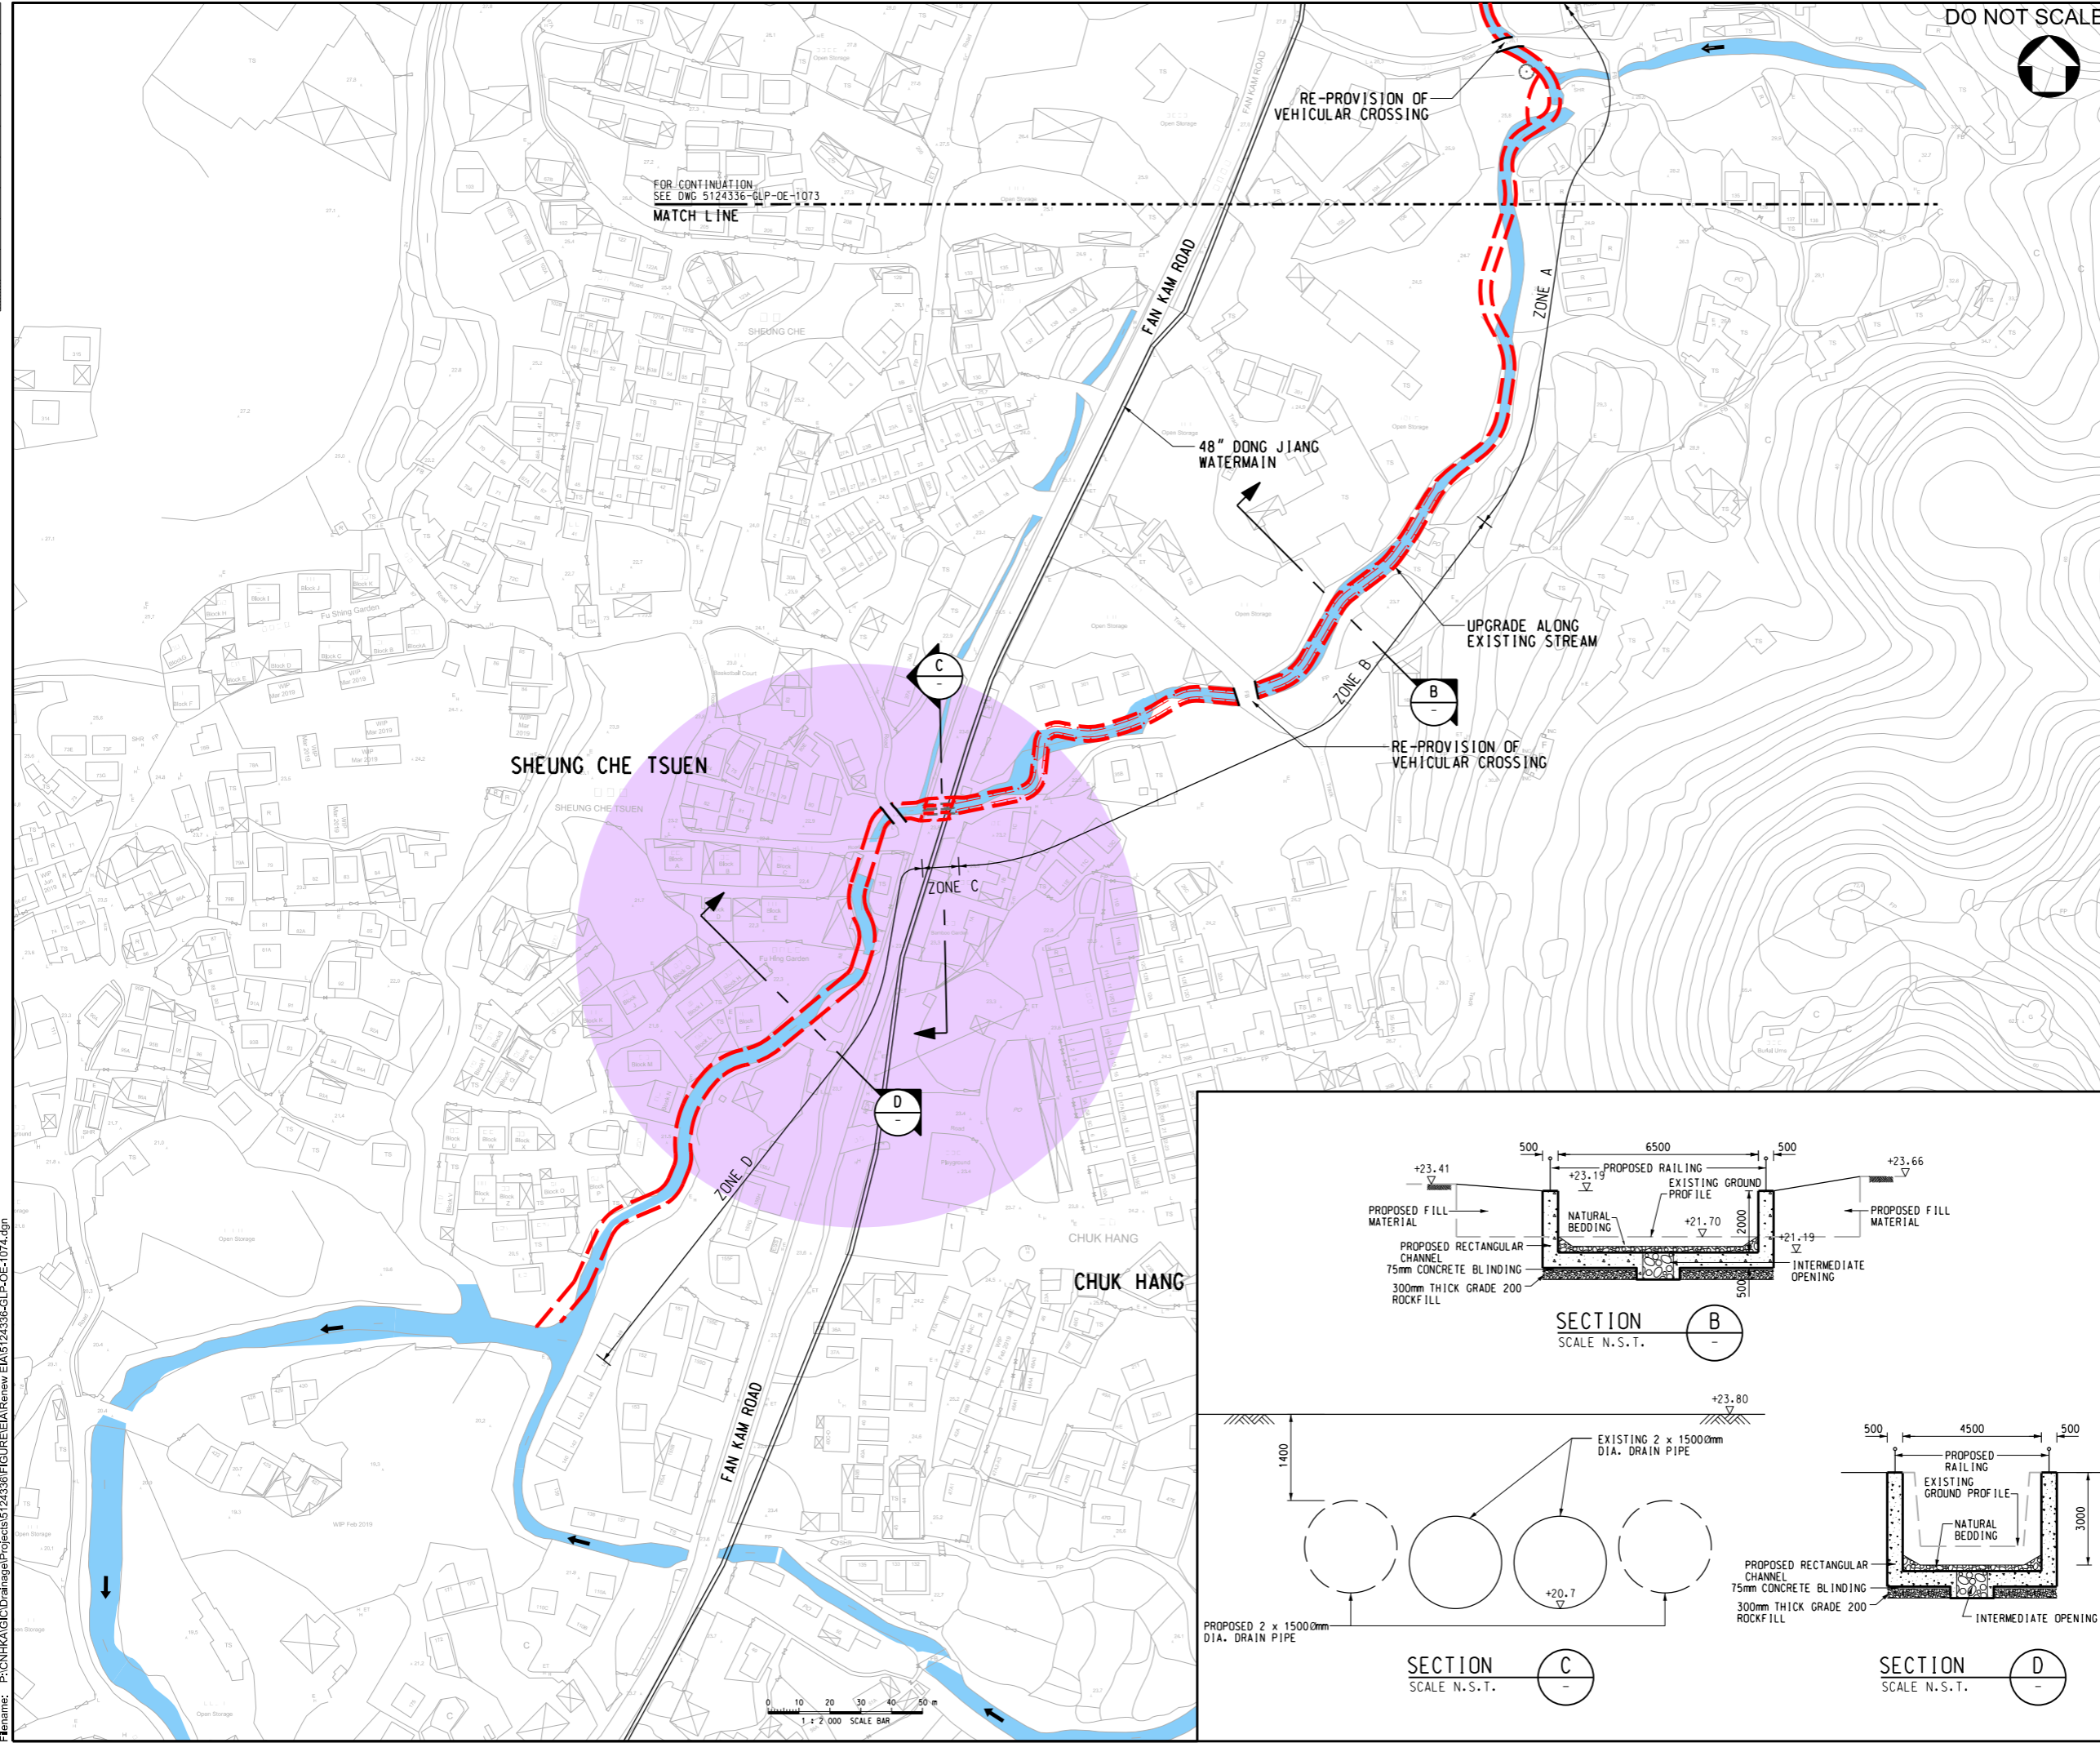

KEY PLAN
N.T.S.

NOTES:
1. FOR GENERAL NOTES AND LEGEND REFER TO DRAWING FIGURE AR 1.2.

Rev.	Date	Description	By	Chkd	App'd	
E	DEC 20	FIFTH ISSUE		WSL	WCTT	WKML
D	OCT 18	FOURTH ISSUE		WSL	WCTT	JC
C	NOV 14	THIRD ISSUE		MW	TT	JC
B	JUL 14	SECOND ISSUE		WW	TT	JC
A	MAR 14	FIRST ISSUE		WW	TT	JC

Drawing Status: **DETAILED DESIGN**



渠務署
Drainage Services Department

工程管理部
Project Management Division

Project Title:
**DRAINAGE IMPROVEMENT WORKS
IN YUEN LONG STAGE 1 - INVESTIGATION,
DESIGN AND CONSTRUCTION
CE 22/2013 (DS)**

Drawing Title:
**PROPOSED DRAINAGE WORKS
AT HA CHE - OPTION 2
(SHEET 2 OF 2)**

Scale	Designed	Drawn	Checked	Authorised
1 : 2000	KC	WW	TT	JC

Drawing Number: **5124336-GLP-OE-1074**

Revision: **E**

User name: TANKS106 Date: 12/29/2020 Time: 2:48:12 PM
Filename: P:\CN\KAL\Drainage\Projects\5124336\FIGURE\EA\Renew EIA\5124336-GLP-OE-1074.dgn