



DO NOT SCALE

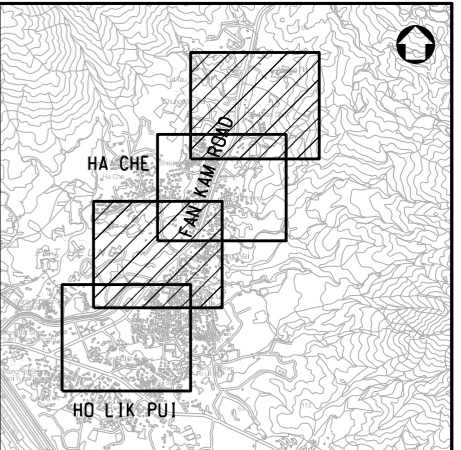

KEY PLAN  
N.T.S.

NOTES:

1. FOR GENERAL NOTES AND LEGEND REFER TO DRAWING 5124336-GLP-OE-0002.

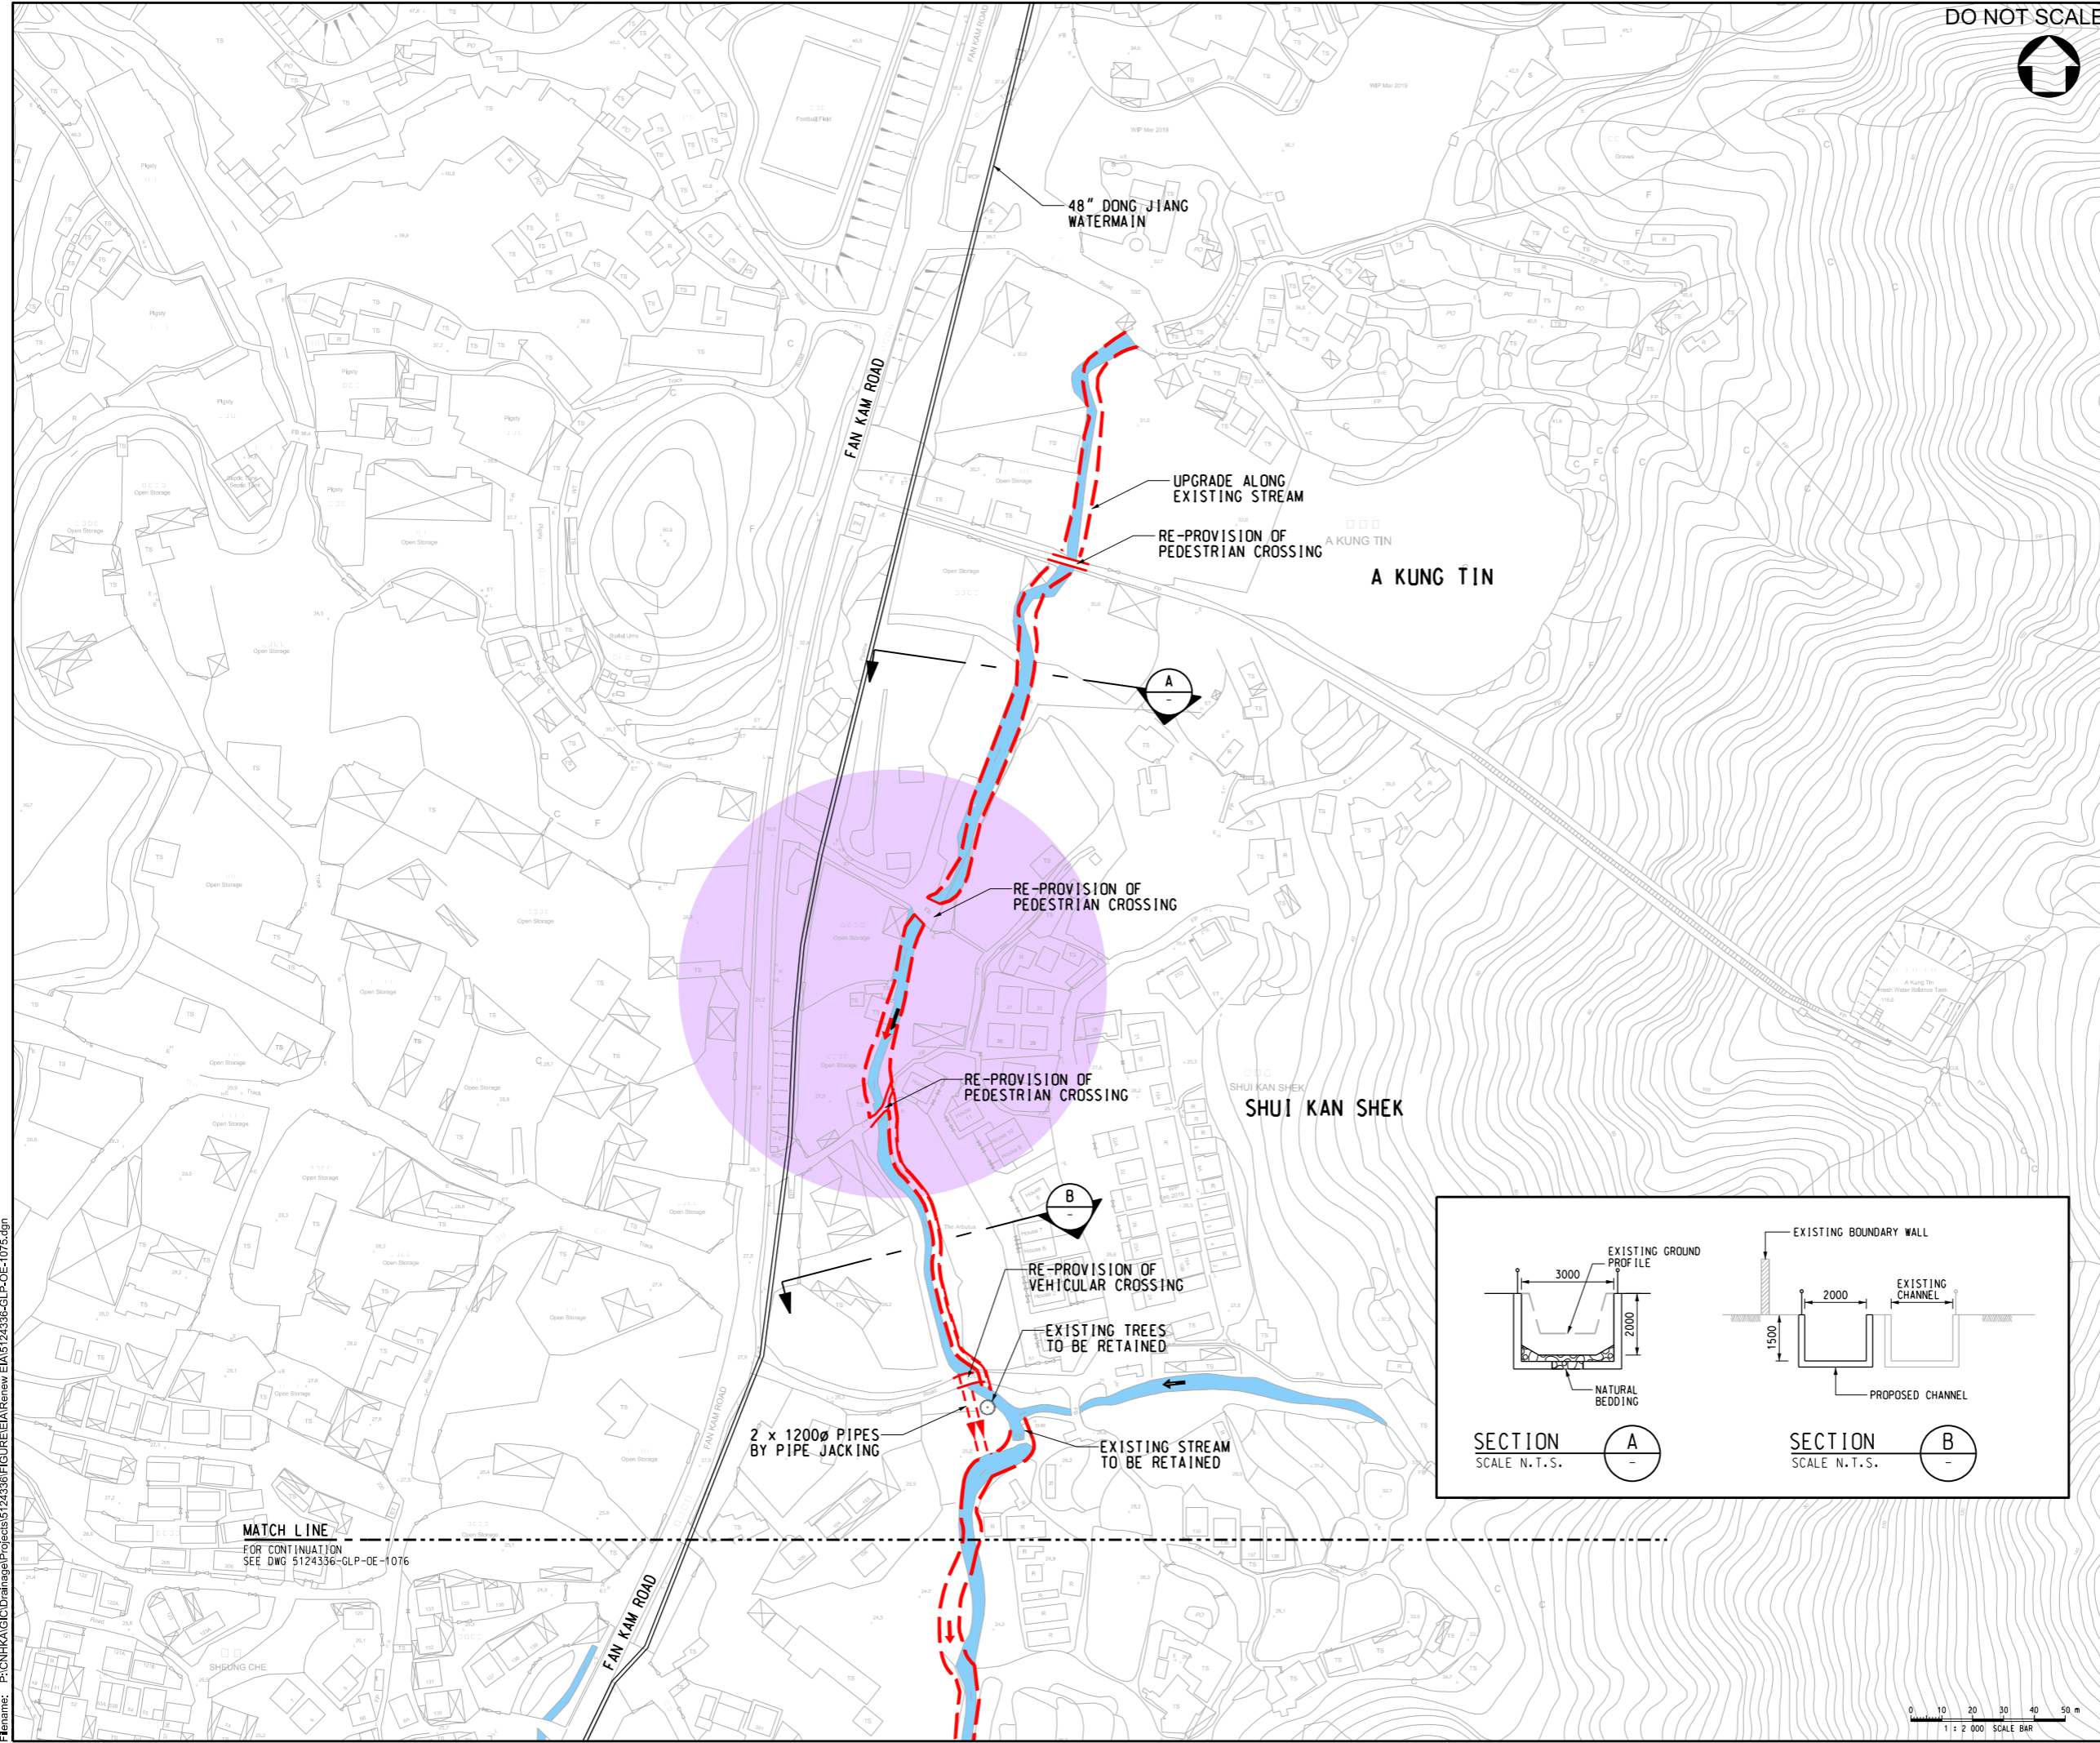

Rev.	Date	Description	By	Chkd	App'd
C	DEC 20	THIRD ISSUE	WSL	WCTT	WKML
B	NOV 14	SECOND ISSUE	MW	TT	JC
A	MAR 14	FIRST ISSUE	WW	TT	JC

Drawing Status: **DETAILED DESIGN**

**ATKINS**

渠務署  
Drainage Services Department

工程管理部  
Project Management Division

Project Title:  
DRAINAGE IMPROVEMENT WORKS  
IN YUEN LONG STAGE 1 - INVESTIGATION,  
DESIGN AND CONSTRUCTION  
CE 22/2013 (DS)

Drawing Title:  
PROPOSED DRAINAGE WORKS  
AT HA CHE - OPTION 3  
(SHEET 1 OF 2)

Scale	Designed	Drawn	Checked	Authorised
1 : 2000	KC	WW	TT	JC
Original Size	Date	Date	Date	Date
A3	MAR 2014	MAR 2014	MAR 2014	MAR 2014

Drawing Number: 5124336-GLP-OE-1075

Revision: C

User name: TANKS196 Date: 12/29/2020 Time: 3:01:59 PM  
Filename: P:\CN\KAC\Drainage\Projects\5124336\FIGURE\A\Renew EIA\5124336-GLP-OE-1075.dgn

MATCH LINE  
FOR CONTINUATION  
SEE DWG 5124336-GLP-OE-1076

