





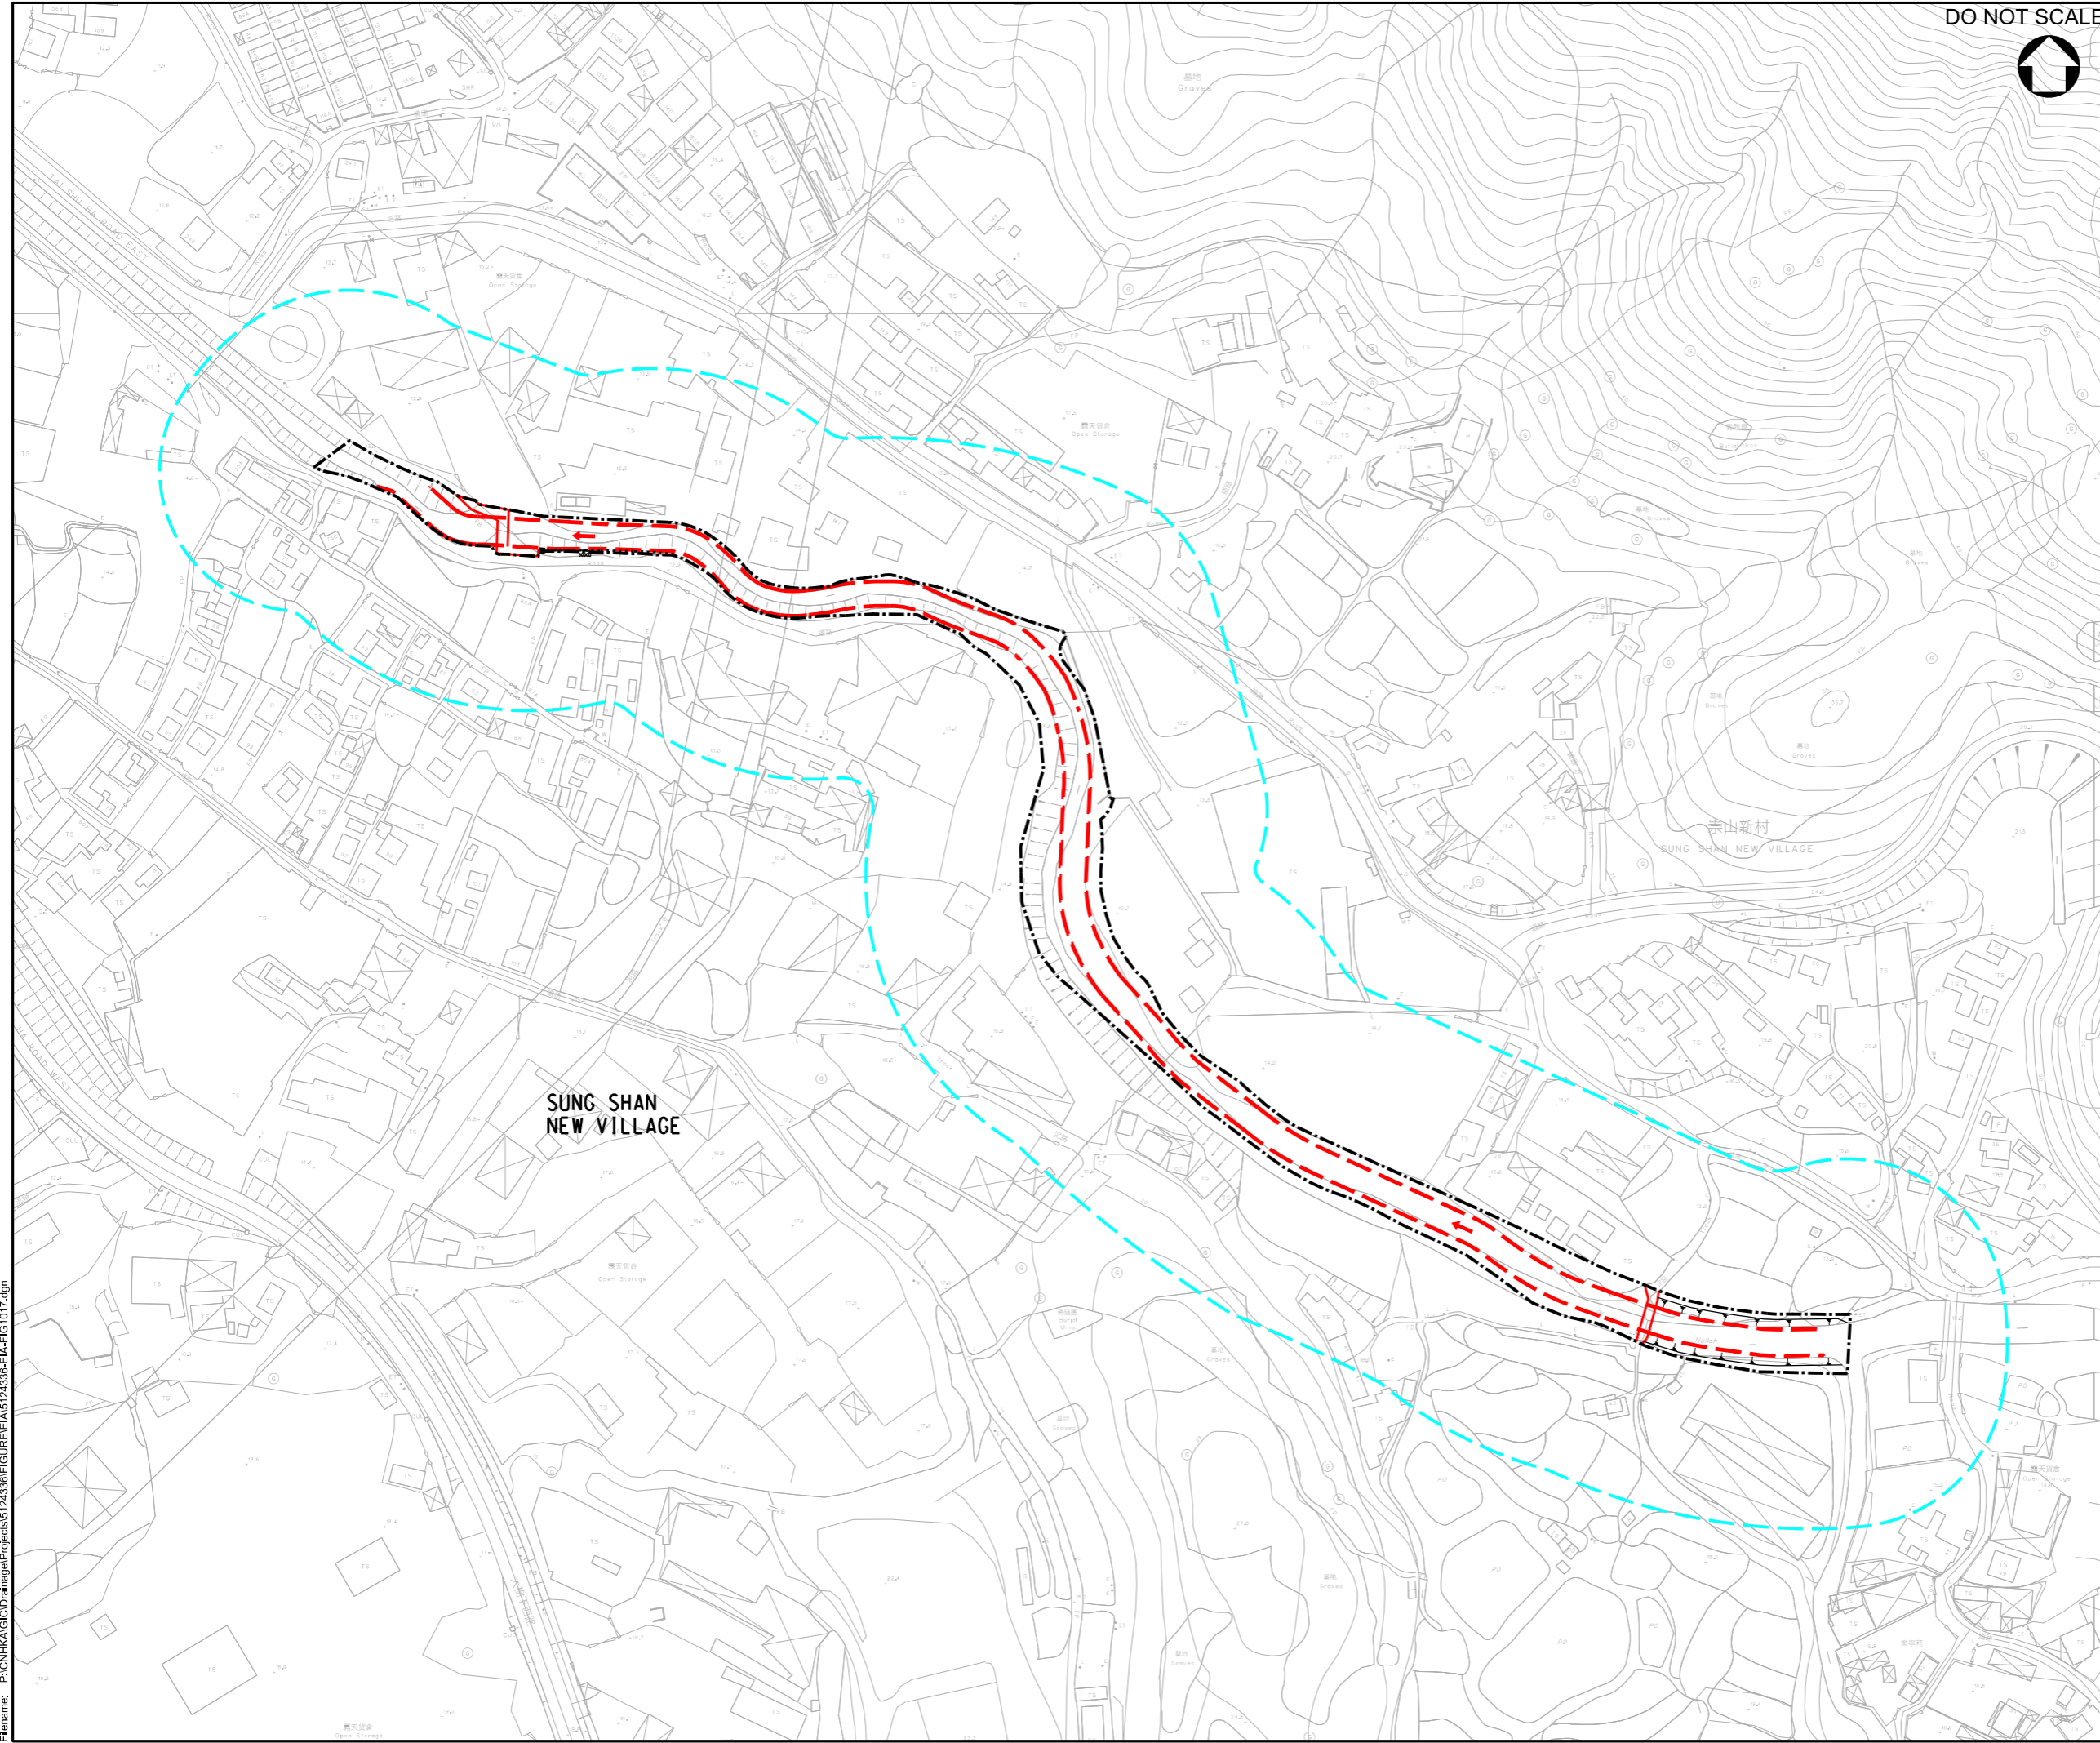
DO NOT SCALE

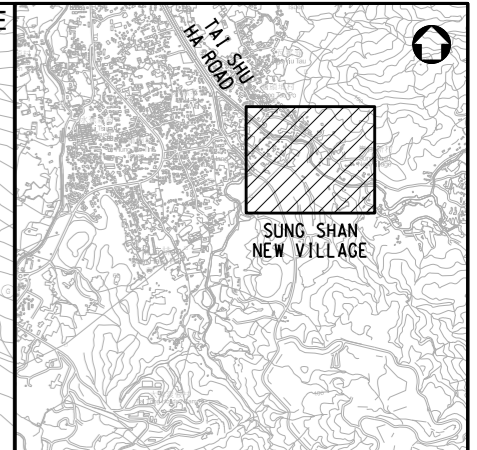

KEY PLAN
N.T.S.

LEGEND:

-  WORKS BOUNDARY
-  PROPOSED RECTANGULAR CHANNEL
-  STUDY AREA FOR CULTURAL HERITAGE



Rev.	Date	Description	By	Chkd	App'd
-	01/20	FIRST ISSUE	WSL	WCTT	JEC

Drawing Status: **DETAILED DESIGN**

ATKINS

渠務署
Drainage Services Department

工程管理部
Project Management Division

Project Title:
**DRAINAGE IMPROVEMENT WORKS
IN YUEN LONG STAGE 1 - INVESTIGATION,
DESIGN AND CONSTRUCTION
CE 22/2013 (DS)**

Drawing Title:
**STUDY AREA FOR CULTURAL HERITAGE
AT SUNG SHAN NEW VILLAGE**


Scale	Designed	Drawn	Checked	Authorised
1 : 1000	WSL	AC	WCTT	JEC
Original Size	Date	Date	Date	Date
A1	JAN 2020	JAN 2020	JAN 2020	JAN 2020

Drawing Number: **FIGURE 10.17**

User name: CHEU8306 Date: 12/16/2020 Time: 9:19:48 AM
Filename: P:\CNHKA\IC\Drainage\Projects\5124336\FIGURE\EIA\5124336-EIA-FIG1017.dgn

100
0 10
Millimetres


DO NOT SCALE

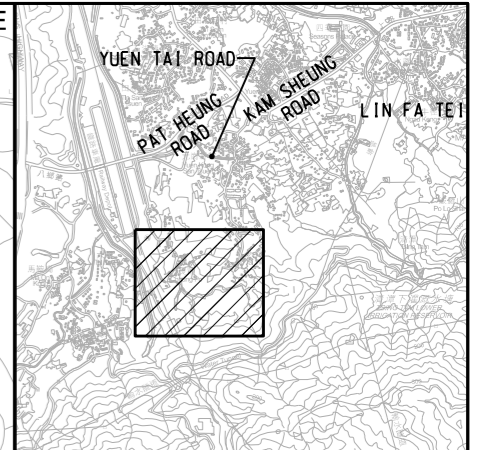

KEY PLAN
N.T.S.

LEGEND:

- WORKS BOUNDARY
- PROPOSED RECTANGULAR CHANNEL
- STUDY AREA FOR CULTURAL HERITAGE

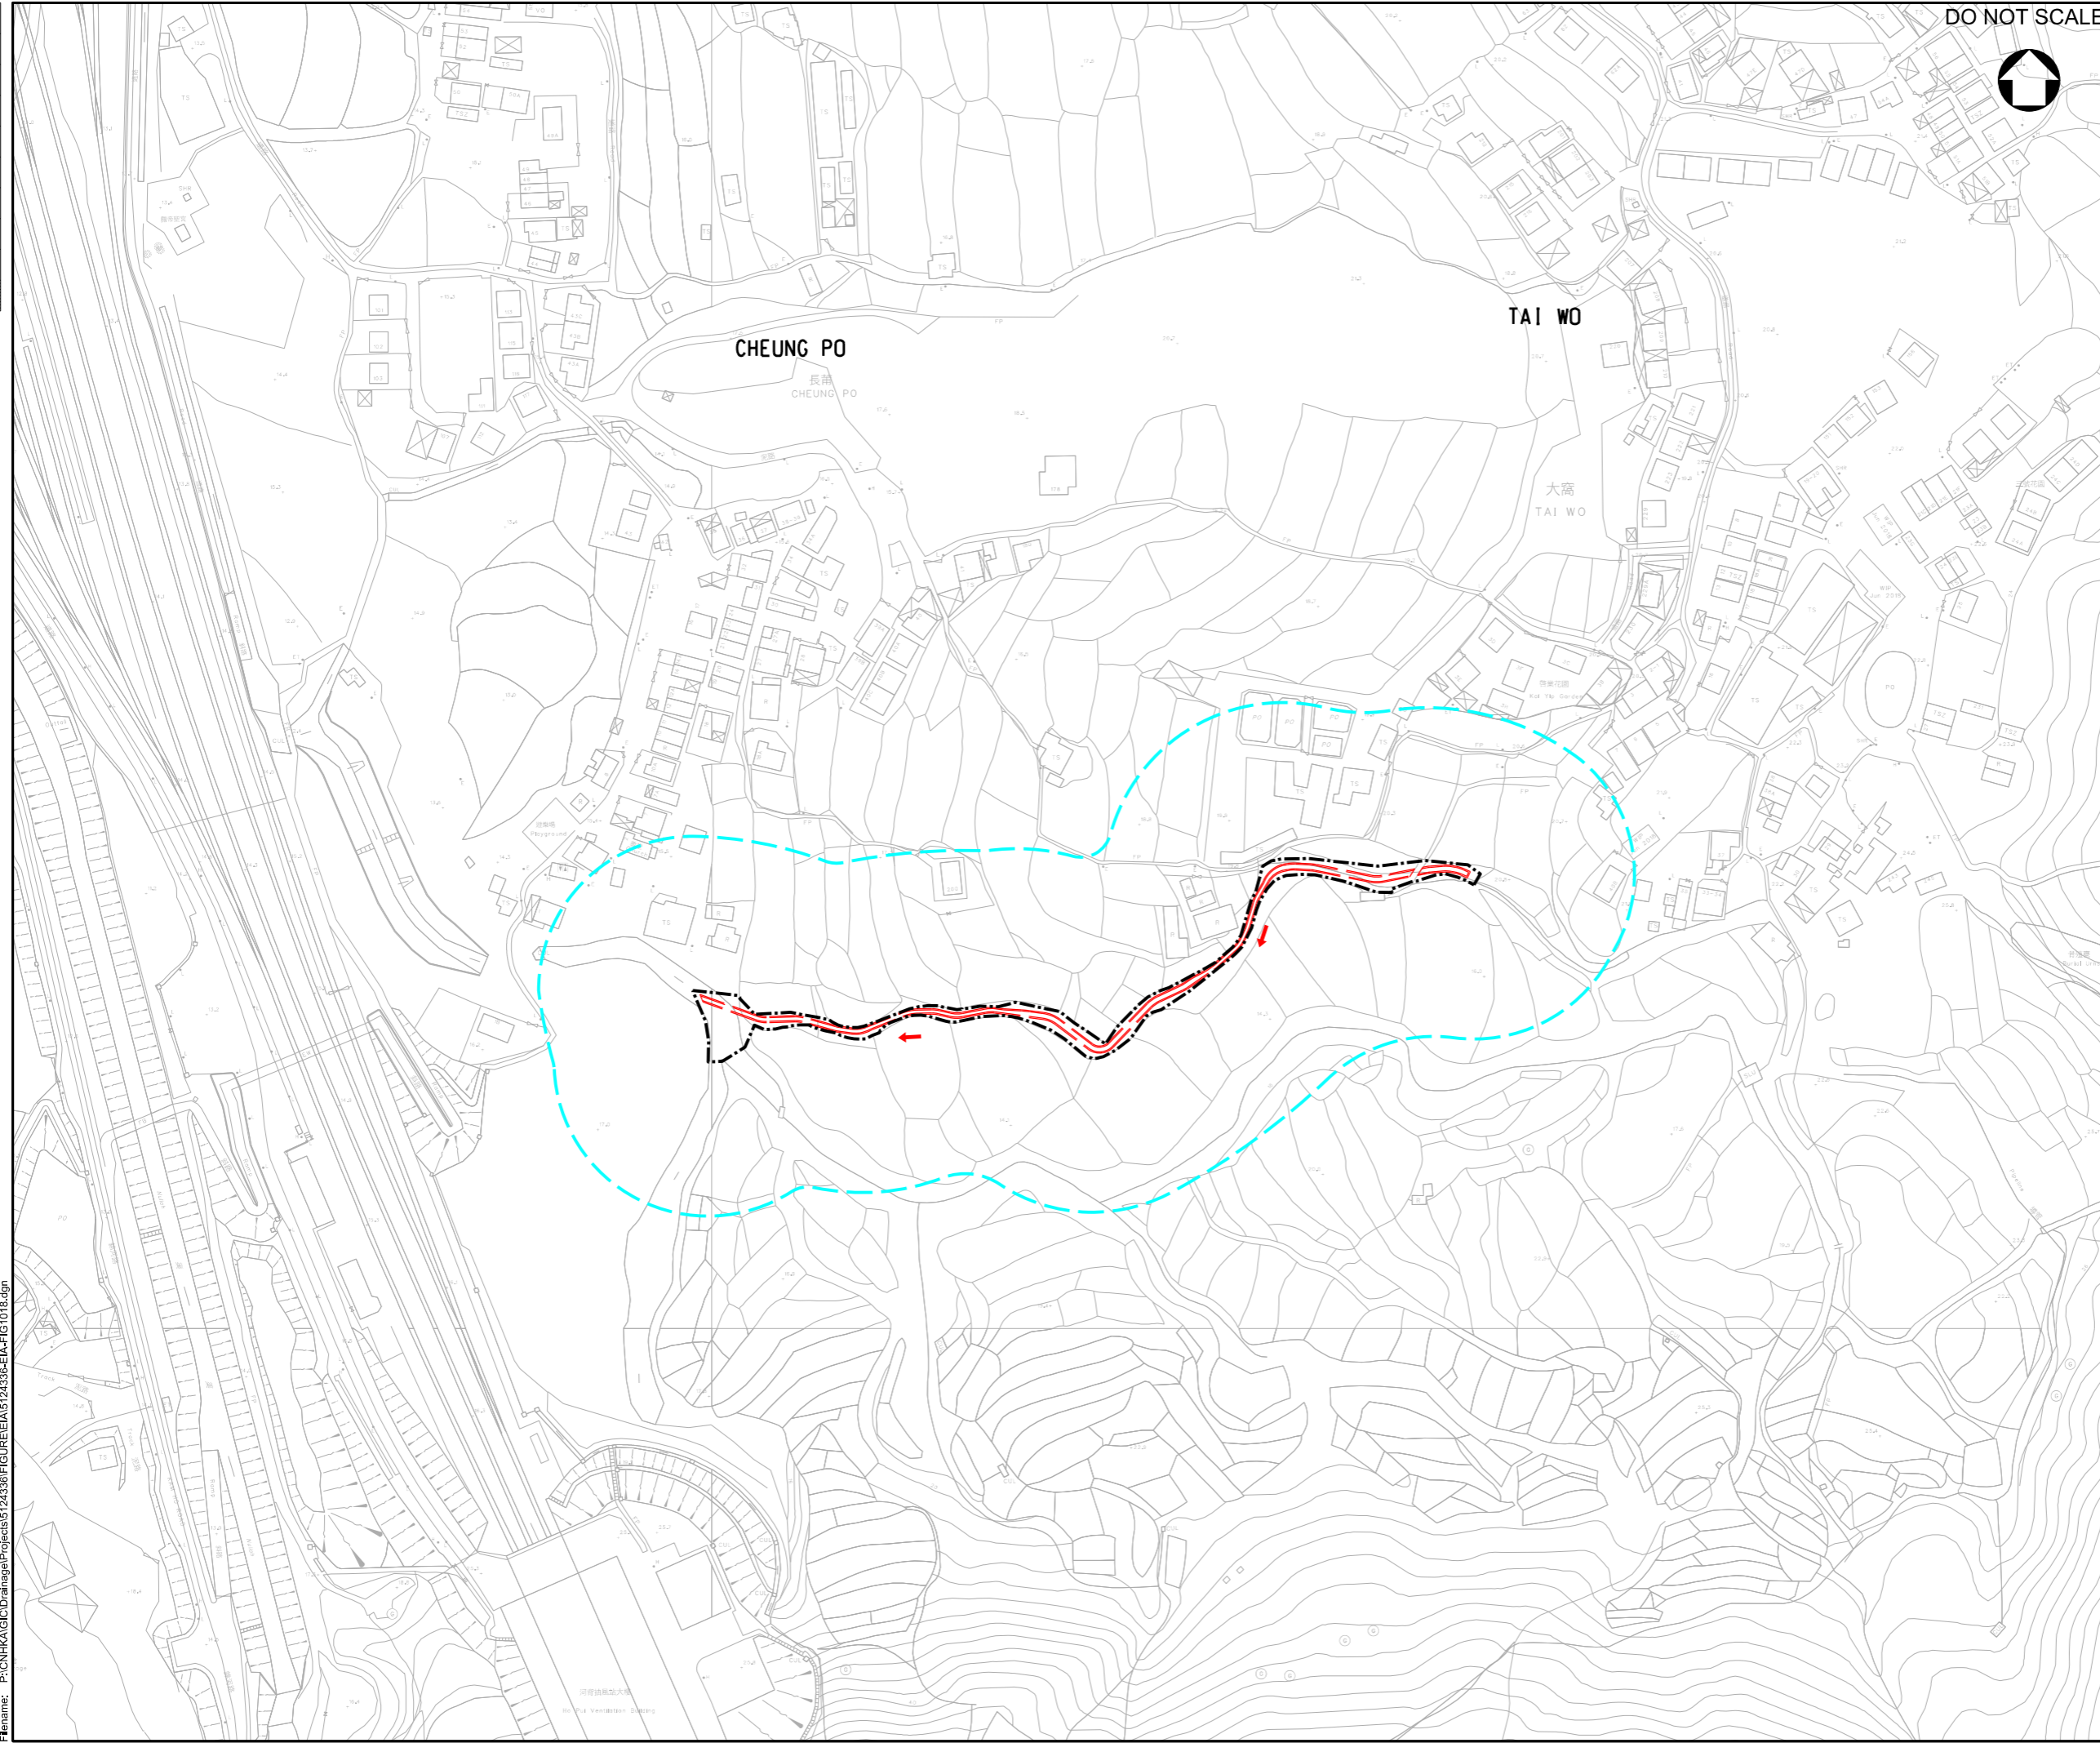

Rev.	Date	Description	By	Chkd	App'd
------	------	-------------	----	------	-------

Drawing Status	DETAILED DESIGN	Status	
----------------	------------------------	--------	--



渠務署
Drainage Services Department

工程管理部
Project Management Division

Project Title
**DRAINAGE IMPROVEMENT WORKS
IN YUEN LONG STAGE 1 - INVESTIGATION,
DESIGN AND CONSTRUCTION
CE 22/2013 (DS)**

Drawing Title
**STUDY AREA FOR CULTURAL HERITAGE
AT TAI WO**


Scale	1 : 1000	Designed	WSL	Drawn	AC	Checked	WCTT	Authorised	JEC
Original Size	A1	Date	JAN 2020	Date	JAN 2020	Date	JAN 2020	Date	JAN 2020

Drawing Number	FIGURE 10.18	Revision	-
----------------	---------------------	----------	---

User name: CHEU8306 Date: 12/16/2020 Time: 9:22:39 AM
Filename: P:\CN\KAL\CD\Drainage\Projects\5124336\FIGURE\EA\5124336-EA-FIG1018.dgn

100
0 10
Millimetres


DO NOT SCALE

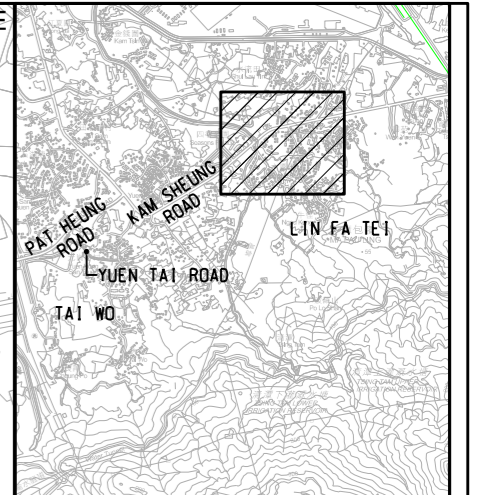

KEY PLAN
N.T.S.

LEGEND:

- WORKS BOUNDARY
- PROPOSED DRAINAGE PIPE
- PROPOSED RECTANGULAR CHANNEL
- STUDY AREA FOR CULTURAL HERITAGE

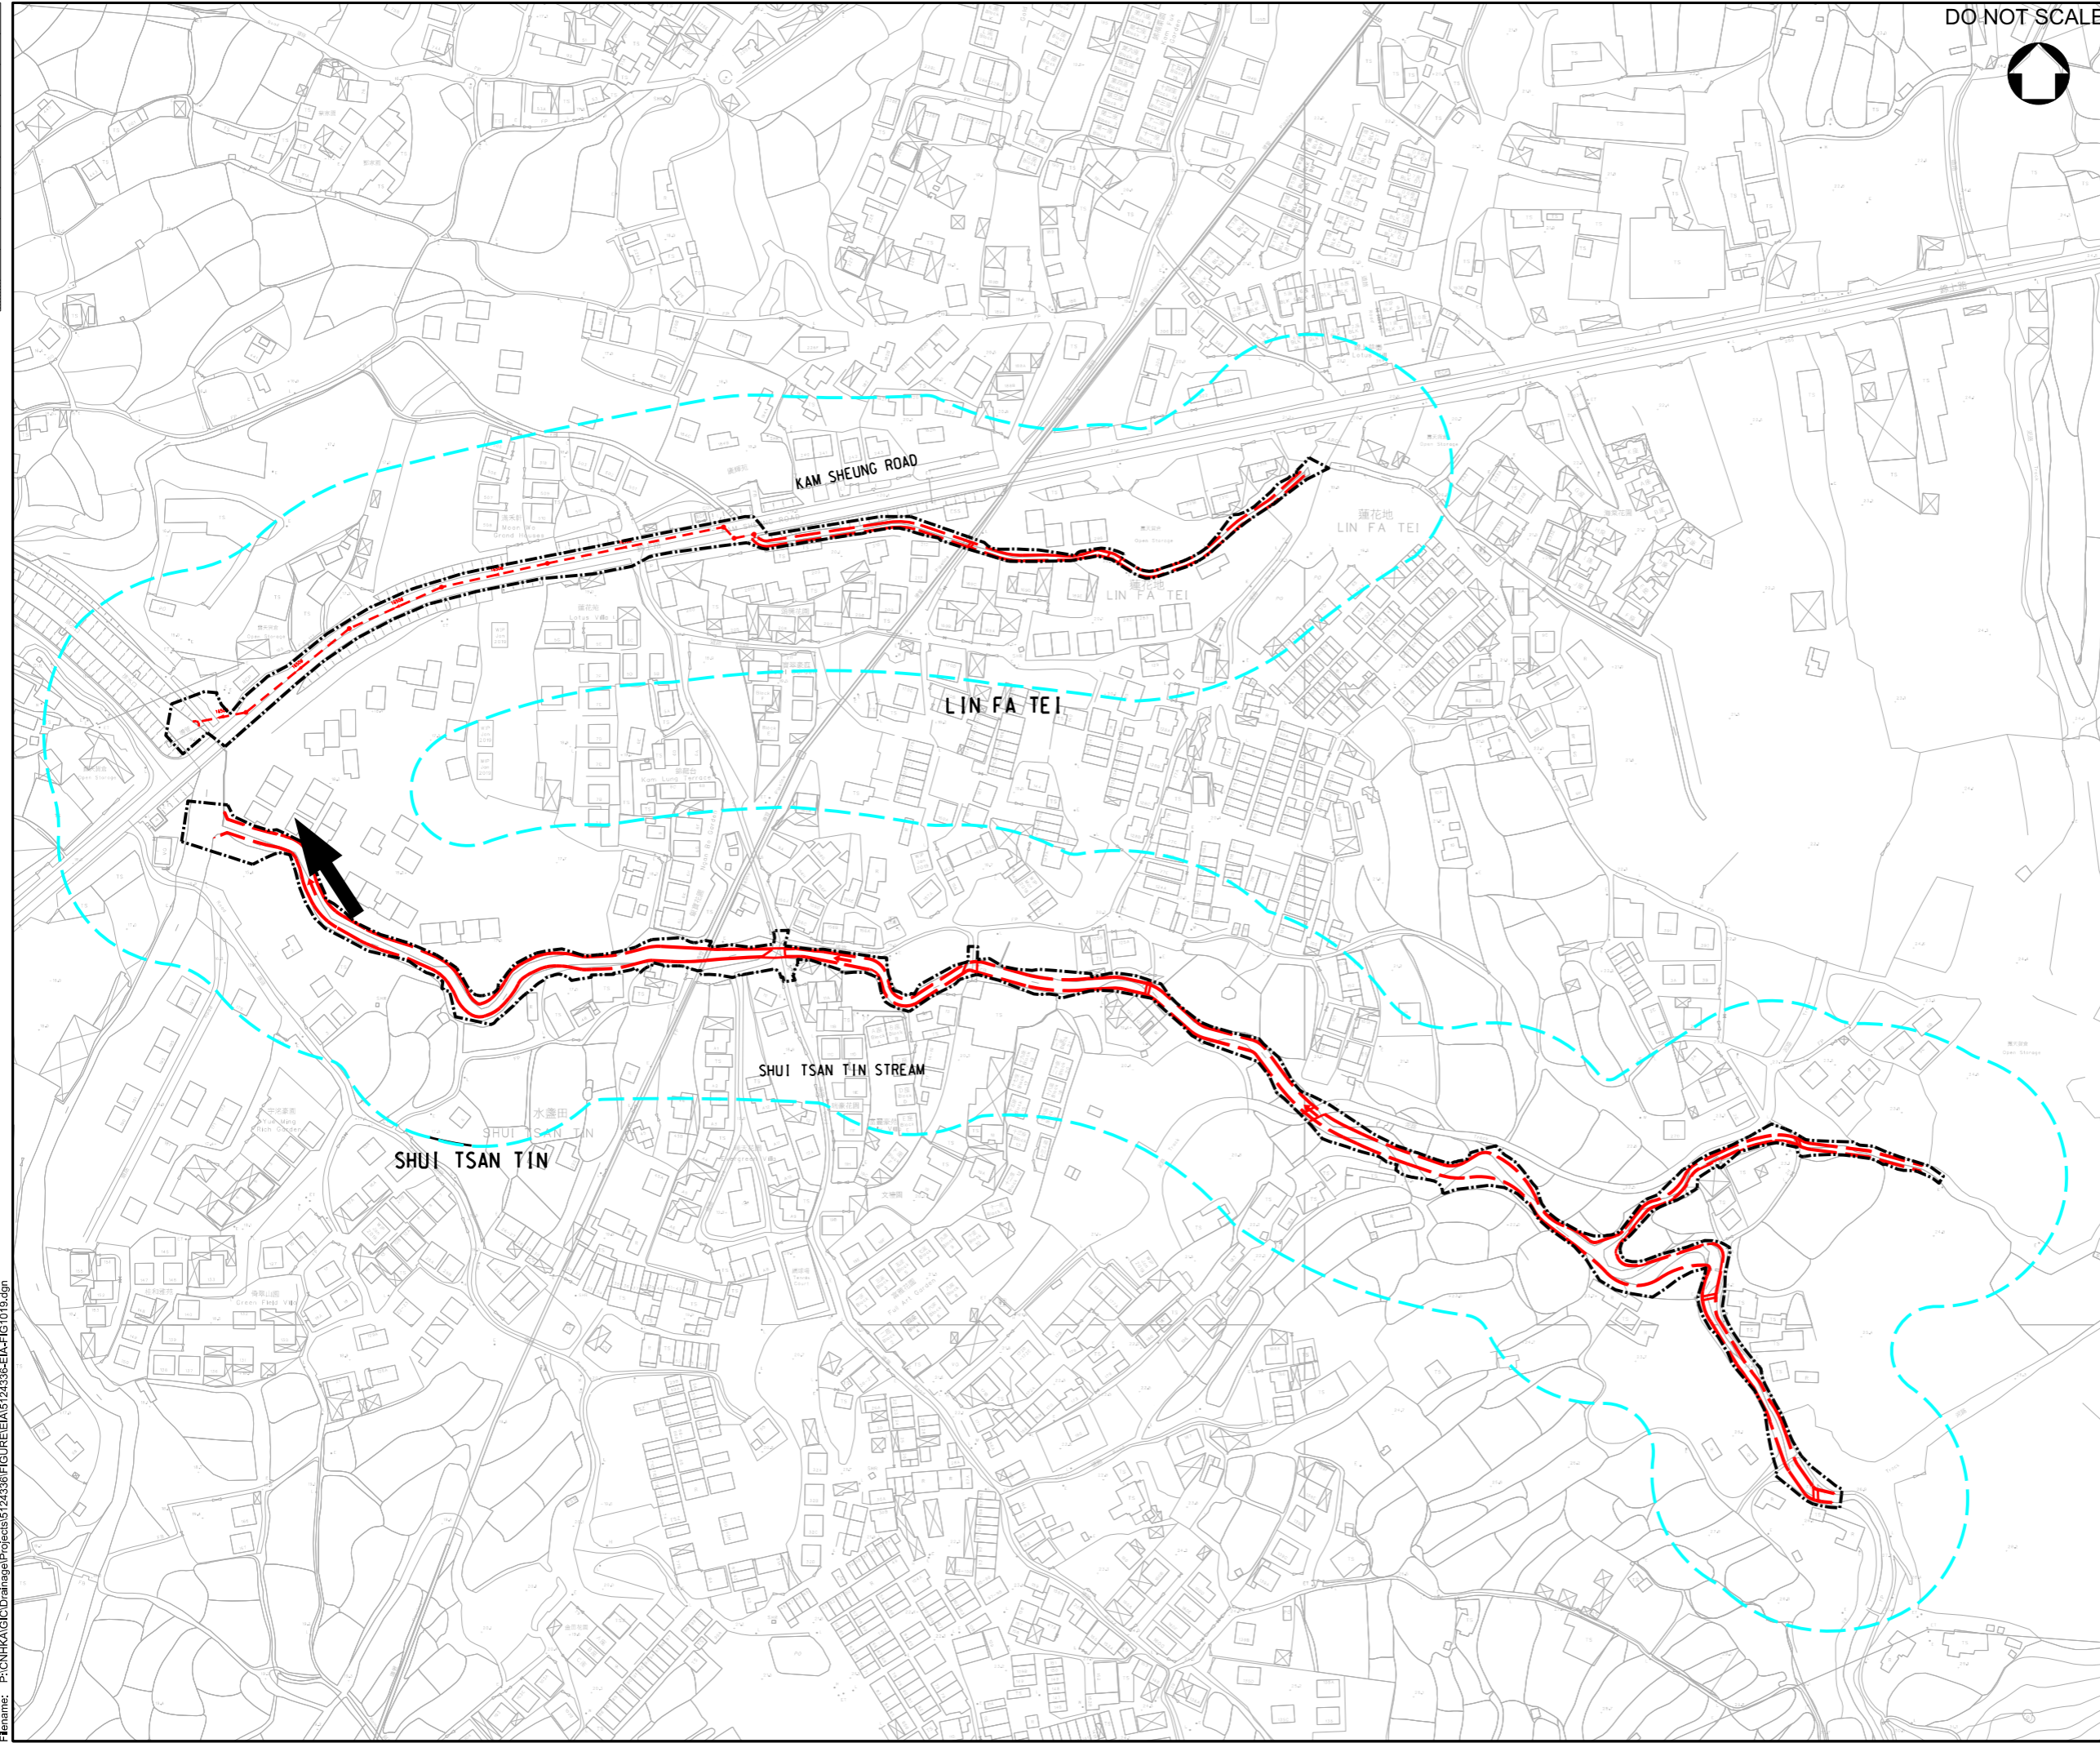

Rev.	Date	Description	WSL	WCTT	JEC
-	01/20	FIRST ISSUE			

Drawing Status: **DETAILED DESIGN**

ATKINS

渠務署
Drainage Services Department

工程管理部
Project Management Division

Project Title:
**DRAINAGE IMPROVEMENT WORKS
IN YUEN LONG STAGE 1 - INVESTIGATION,
DESIGN AND CONSTRUCTION
CE 22/2013 (DS)**

Drawing Title:
**STUDY AREA FOR CULTURAL HERITAGE
AT LIN FA TEI**


Scale	Designed	Drawn	Checked	Authorised
1 : 1250	WSL	AC	WCTT	JEC
Original Size	Date	Date	Date	Date
A1	JAN 2020	JAN 2020	JAN 2020	JAN 2020

Drawing Number: **FIGURE 10.19**

User name: CHEUJ006 Date: 12/16/2020 Time: 9:24:20 AM
Filename: P:\CN\KAL\CD\Drainage\Projects\5124336\FIGURE\EA\5124336-EIA-FIG10.19.dgn

100
0 10
Millimetres


DO NOT SCALE

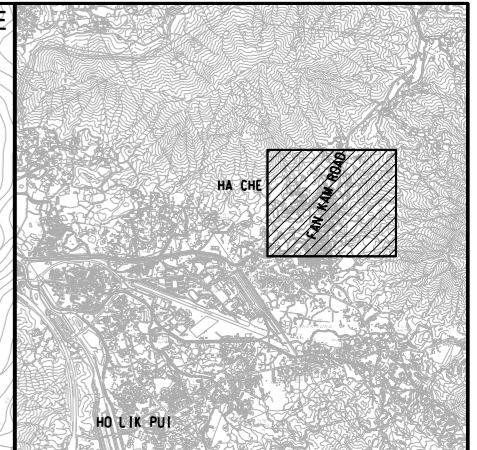

KEY PLAN
N.T.S.

LEGEND:

- WORKS BOUNDARY
- PROPOSED DRAINAGE PIPE
- PROPOSED RECTANGULAR CHANNEL
- STUDY AREA FOR CULTURAL HERITAGE

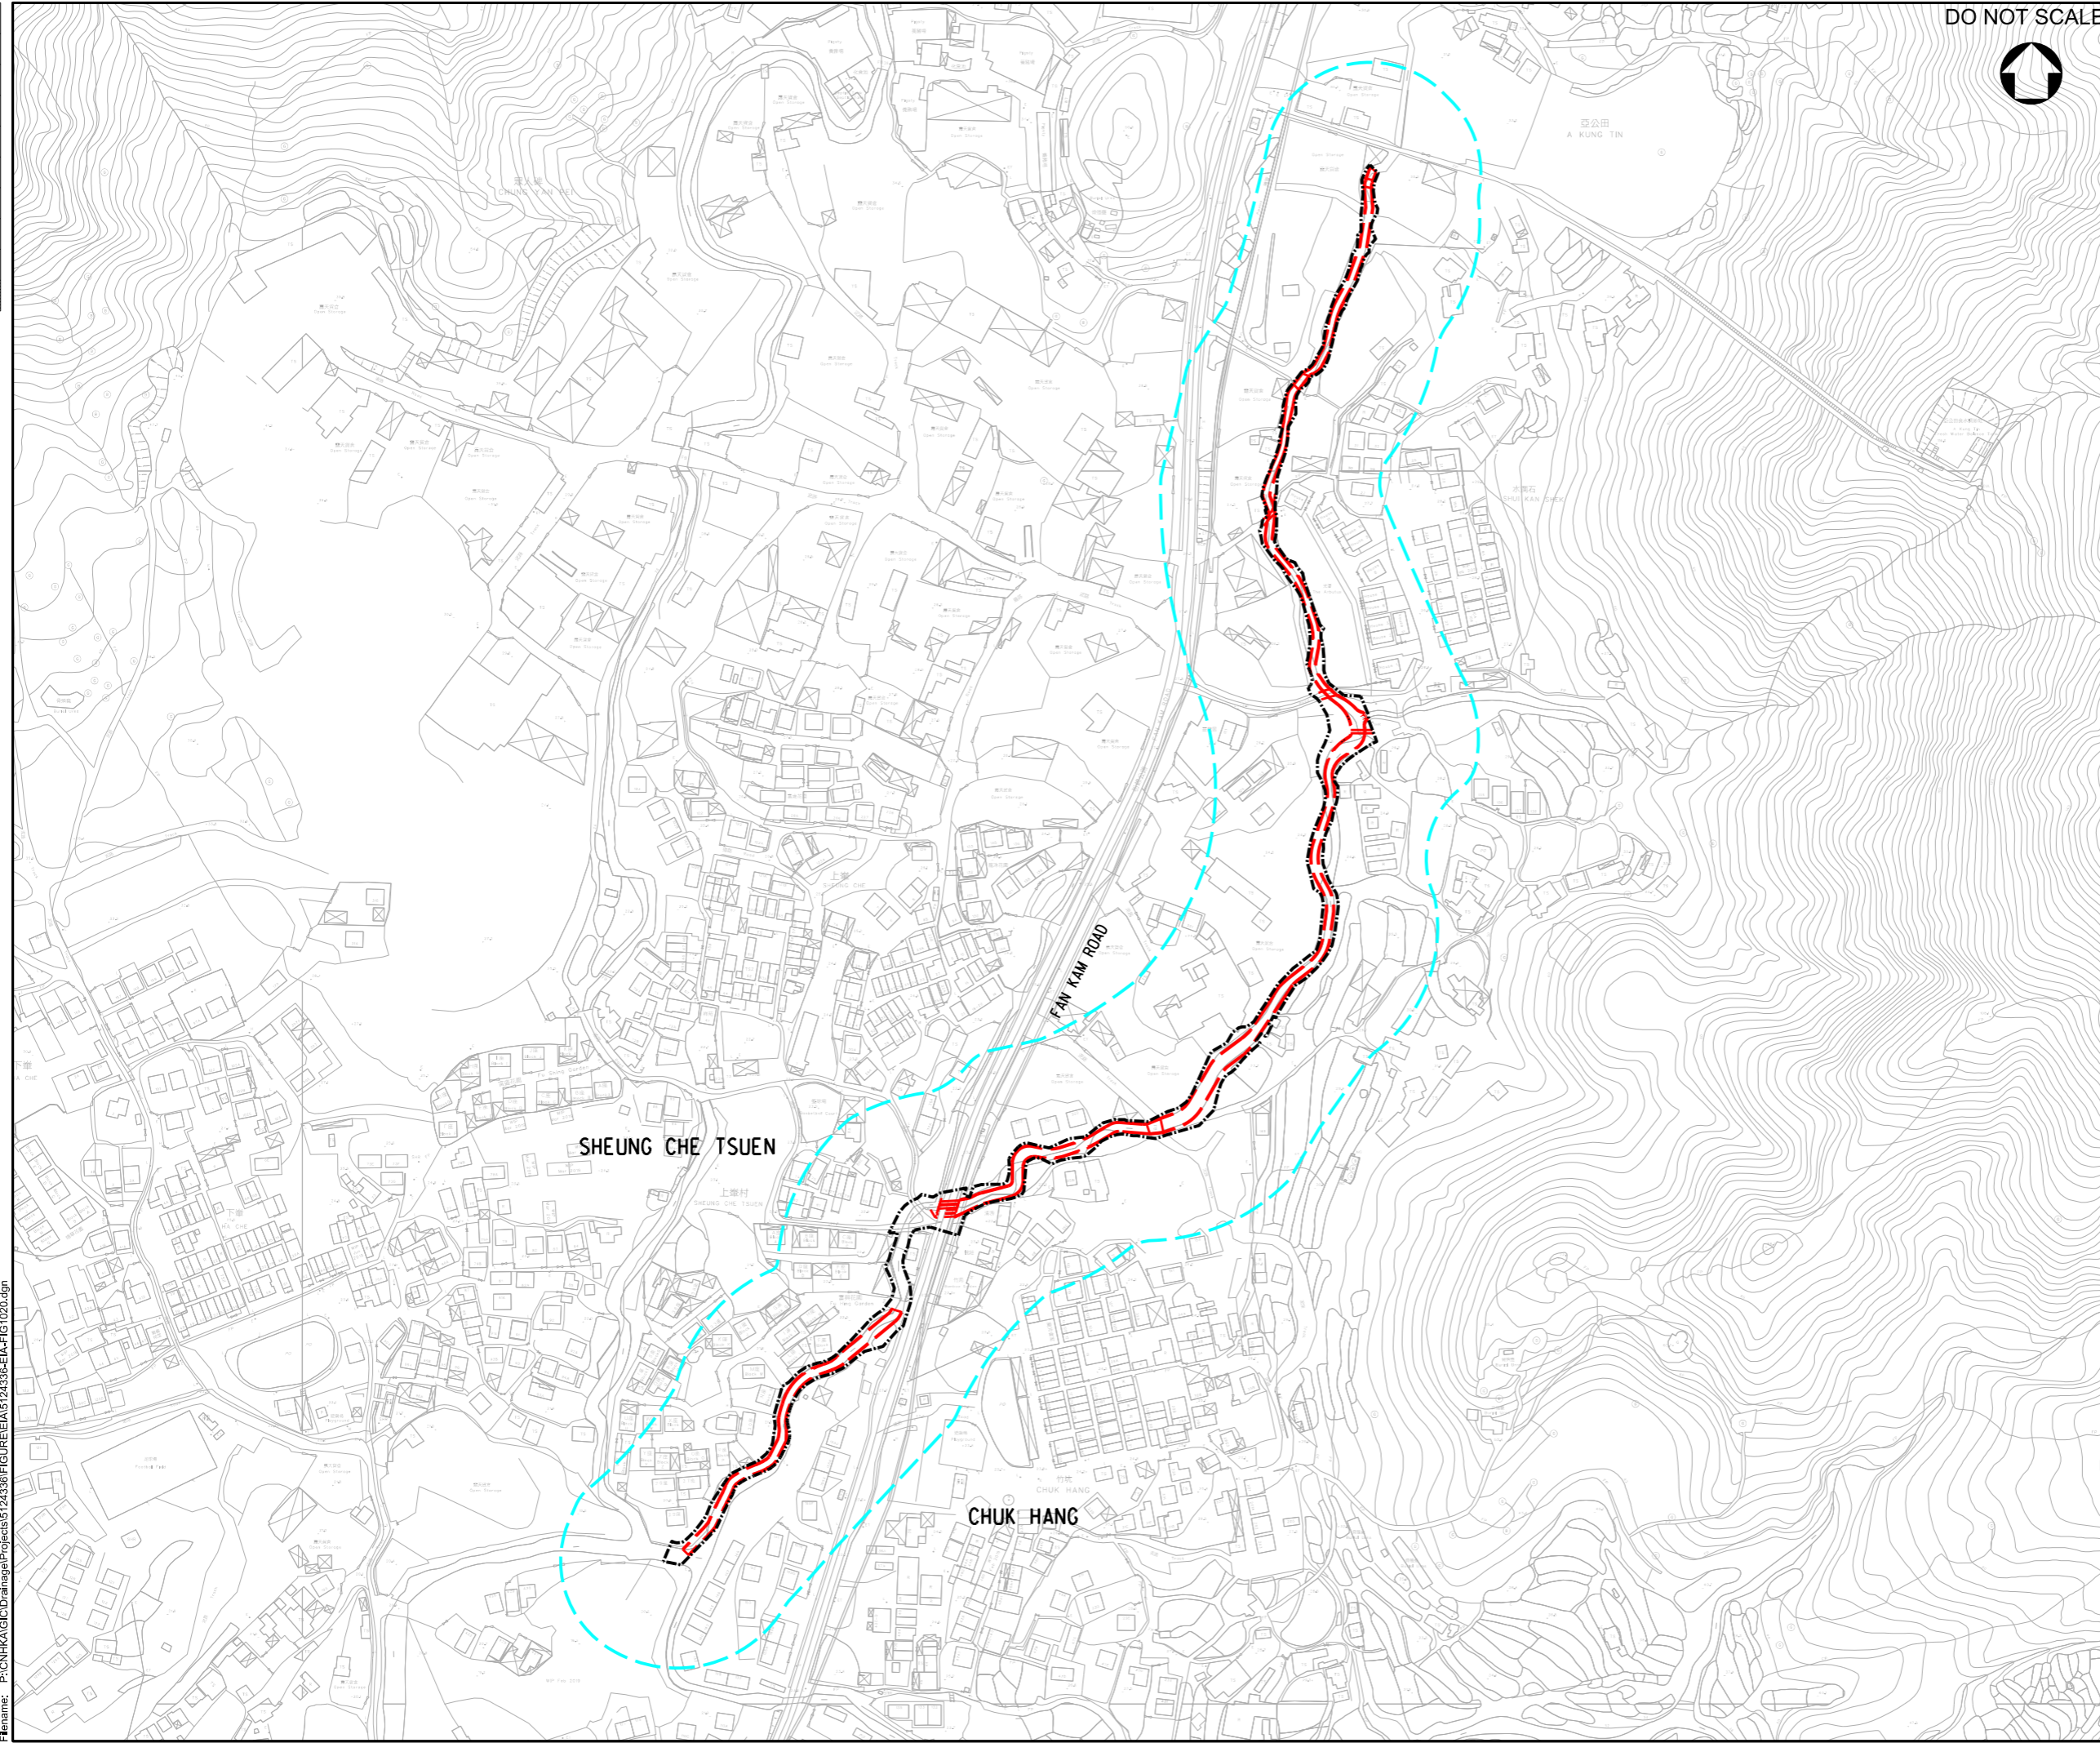

	01/20	FIRST ISSUE		WSL	WCCT	JEC
Rev.	Date	Description		By	Chkd	App'd

Drawing Status: **DETAILED DESIGN**



渠務署
Drainage Services Department

工程管理部
Project Management Division

Project Title:
**DRAINAGE IMPROVEMENT WORKS
IN YUEN LONG STAGE 1 - INVESTIGATION,
DESIGN AND CONSTRUCTION
CE 22/2013 (DS)**

Drawing Title:
**STUDY AREA FOR CULTURAL HERITAGE
AT HA CHE**

Scale	1 : 1500	Designed	WSL	Drawn	AC	Checked	WCCT	Authorised	JEC
Original Size	Date	Date	Date	Date	Date	Date	Date	Date	Date
	JAN 2020	JAN 2020	JAN 2020	JAN 2020	JAN 2020	JAN 2020	JAN 2020	JAN 2020	JAN 2020

Drawing Number: **FIGURE 10.20**

User name: CHEUJ006 Date: 12/16/2020 Time: 9:25:56 AM
Filename: P:\CN\KALC\Drainage\Projects\5124336\FIGURE\EA\5124336-EIA-FIG1020.dgn