

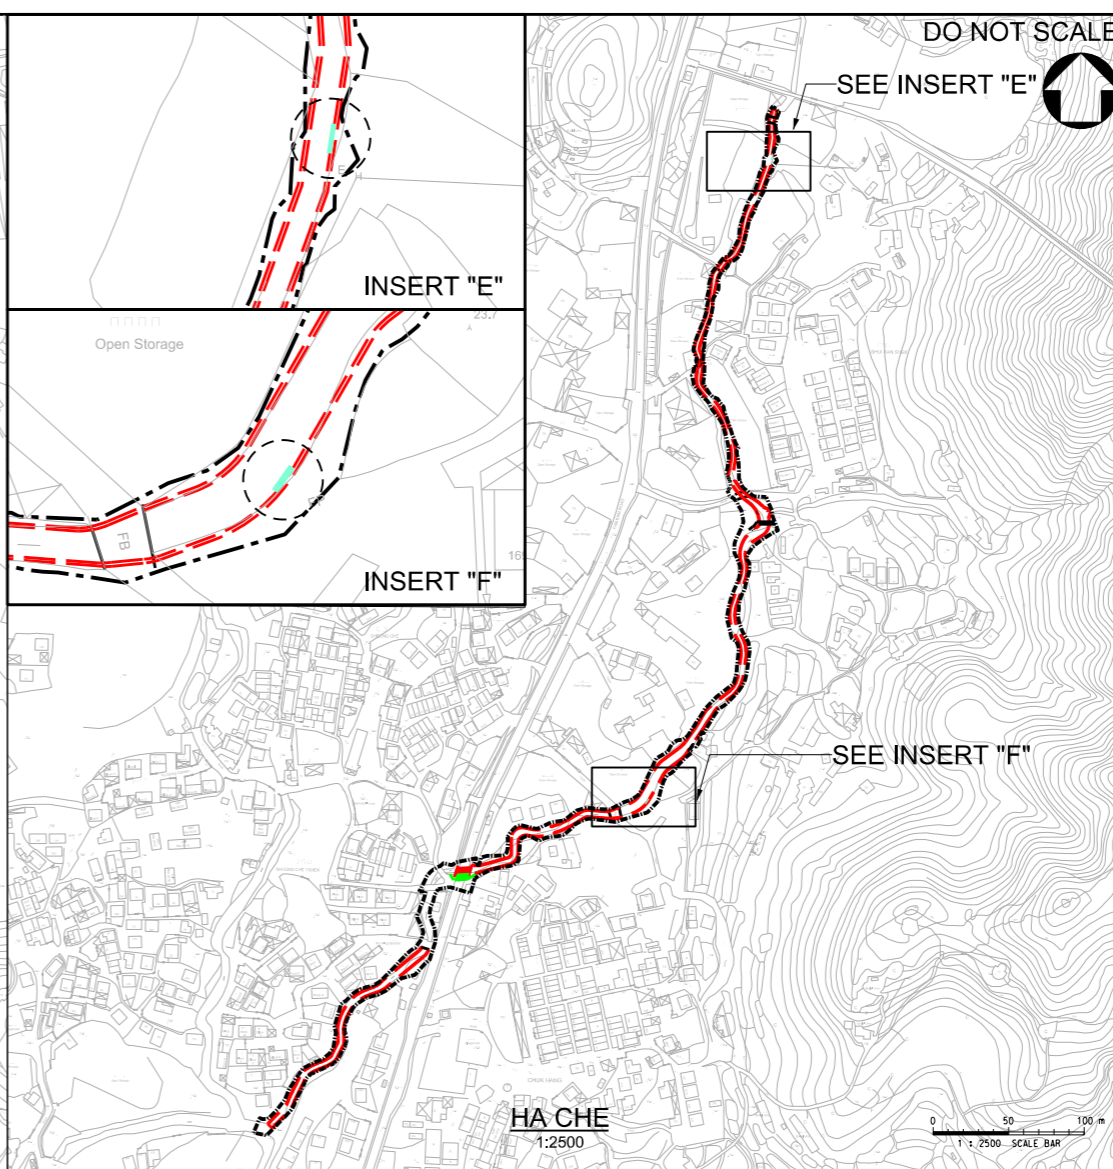
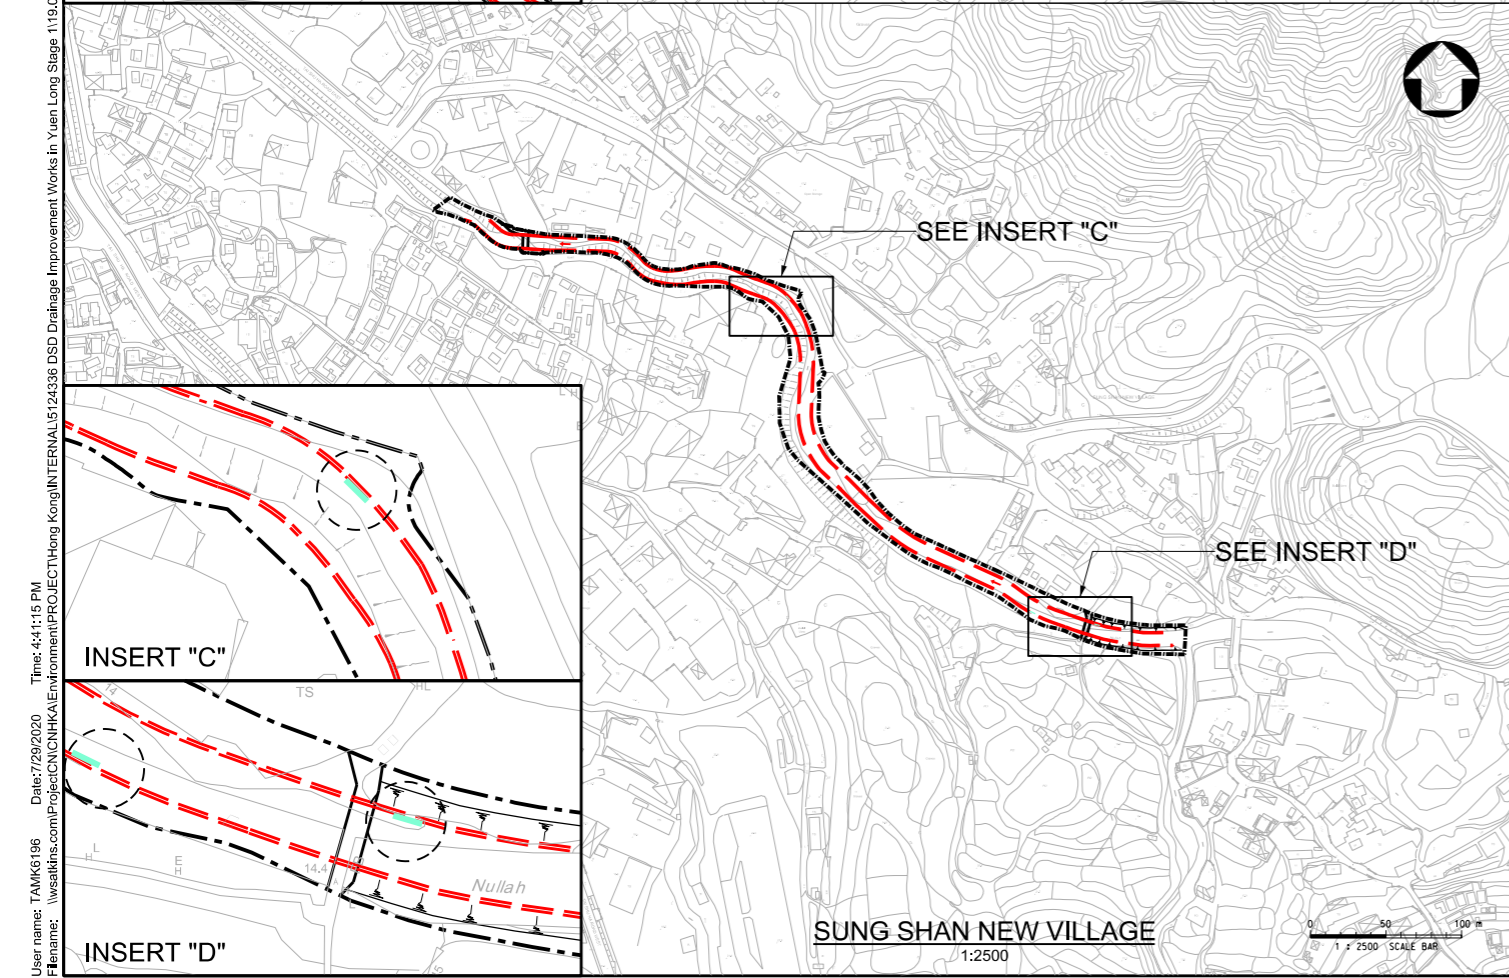


User name: TANK6196 Date: 7/29/2020 Time: 4:11:15 PM
 Filename: \\usatakns.com\Project\CN\HK\Environment\PROJECT\Hong Kong\INTERNAL\124536 DSD Drainage Improvement Works in Yuen Long Stage 1 - Investigation, Design and Construction CE 22/2013 (DS)

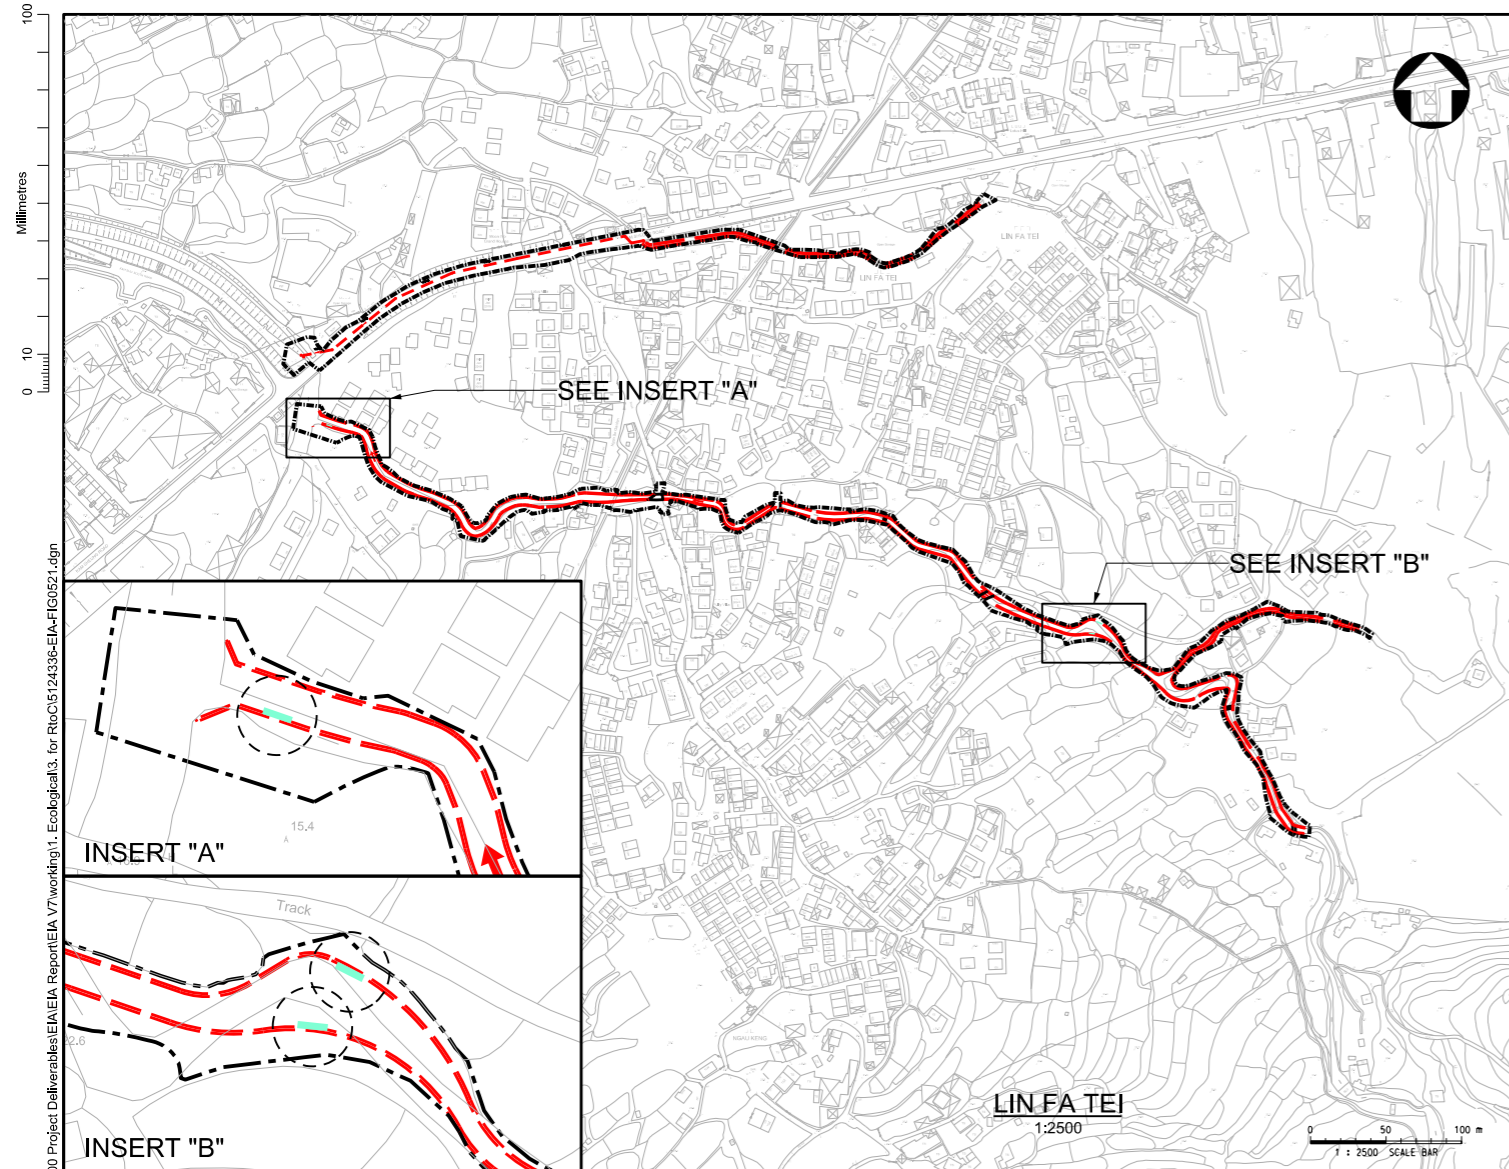

LEGEND:

- INDICATIVE LOCATION OF PROPOSED ESCAPE RAMP (SEE DETAILS "1")
- WORKS BOUNDARY
- RECTANGULAR CHANNEL

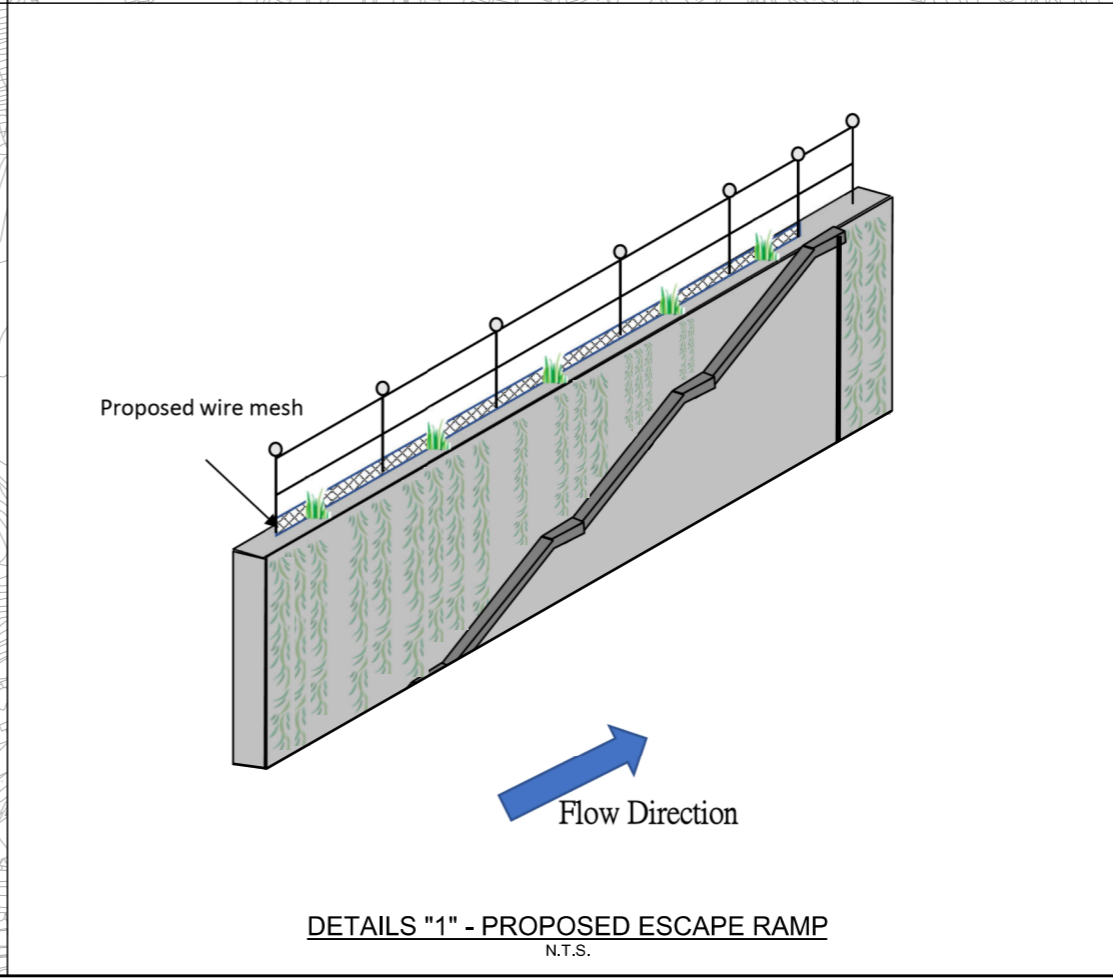

Rev.	Date	Description	By	Chkd	App'd
Drawing Status					Submitted
DETAILED DESIGN					
ATKINS					
Client 渠務署 Drainage Services Department 工程管理部 Project Management Division					
Project Title DRAINAGE IMPROVEMENT WORKS IN YUEN LONG STAGE 1 - INVESTIGATION, DESIGN AND CONSTRUCTION CE 22/2013 (DS)					
Drawing Title INDICATIVE LOCATIONS AND CONCEPTUAL DESIGN OF PROPOSED ESCAPE RAMP					
Scale	Designed	Drawn	Checked	Authorised	
AS SHOWN	WSL	AC	WCCT	WKML	
Original Size	Date	Date	Date	Date	Date
A1	JUL 2020	JUL 2020	JUL 2020	JUL 2020	JUL 2020
Drawing Number					Revision
					-
FIGURE 5.21					