





0 10 100
Millimetres


DO NOT SCALE

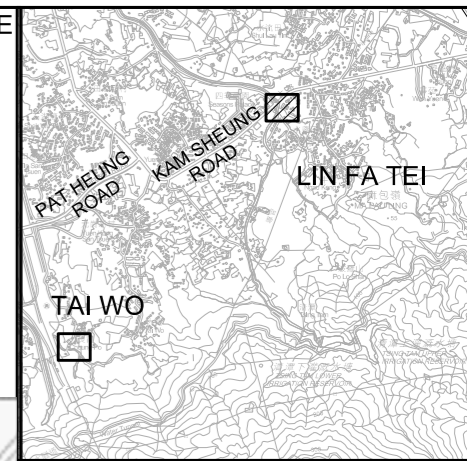

KEY PLAN
N.T.S.

LEGEND:

-  PROPOSED DRAINAGE WORKS
-  GRADED HISTORIC BUILDING
-  STUDY AREA FOR CULTURAL HERITAGE

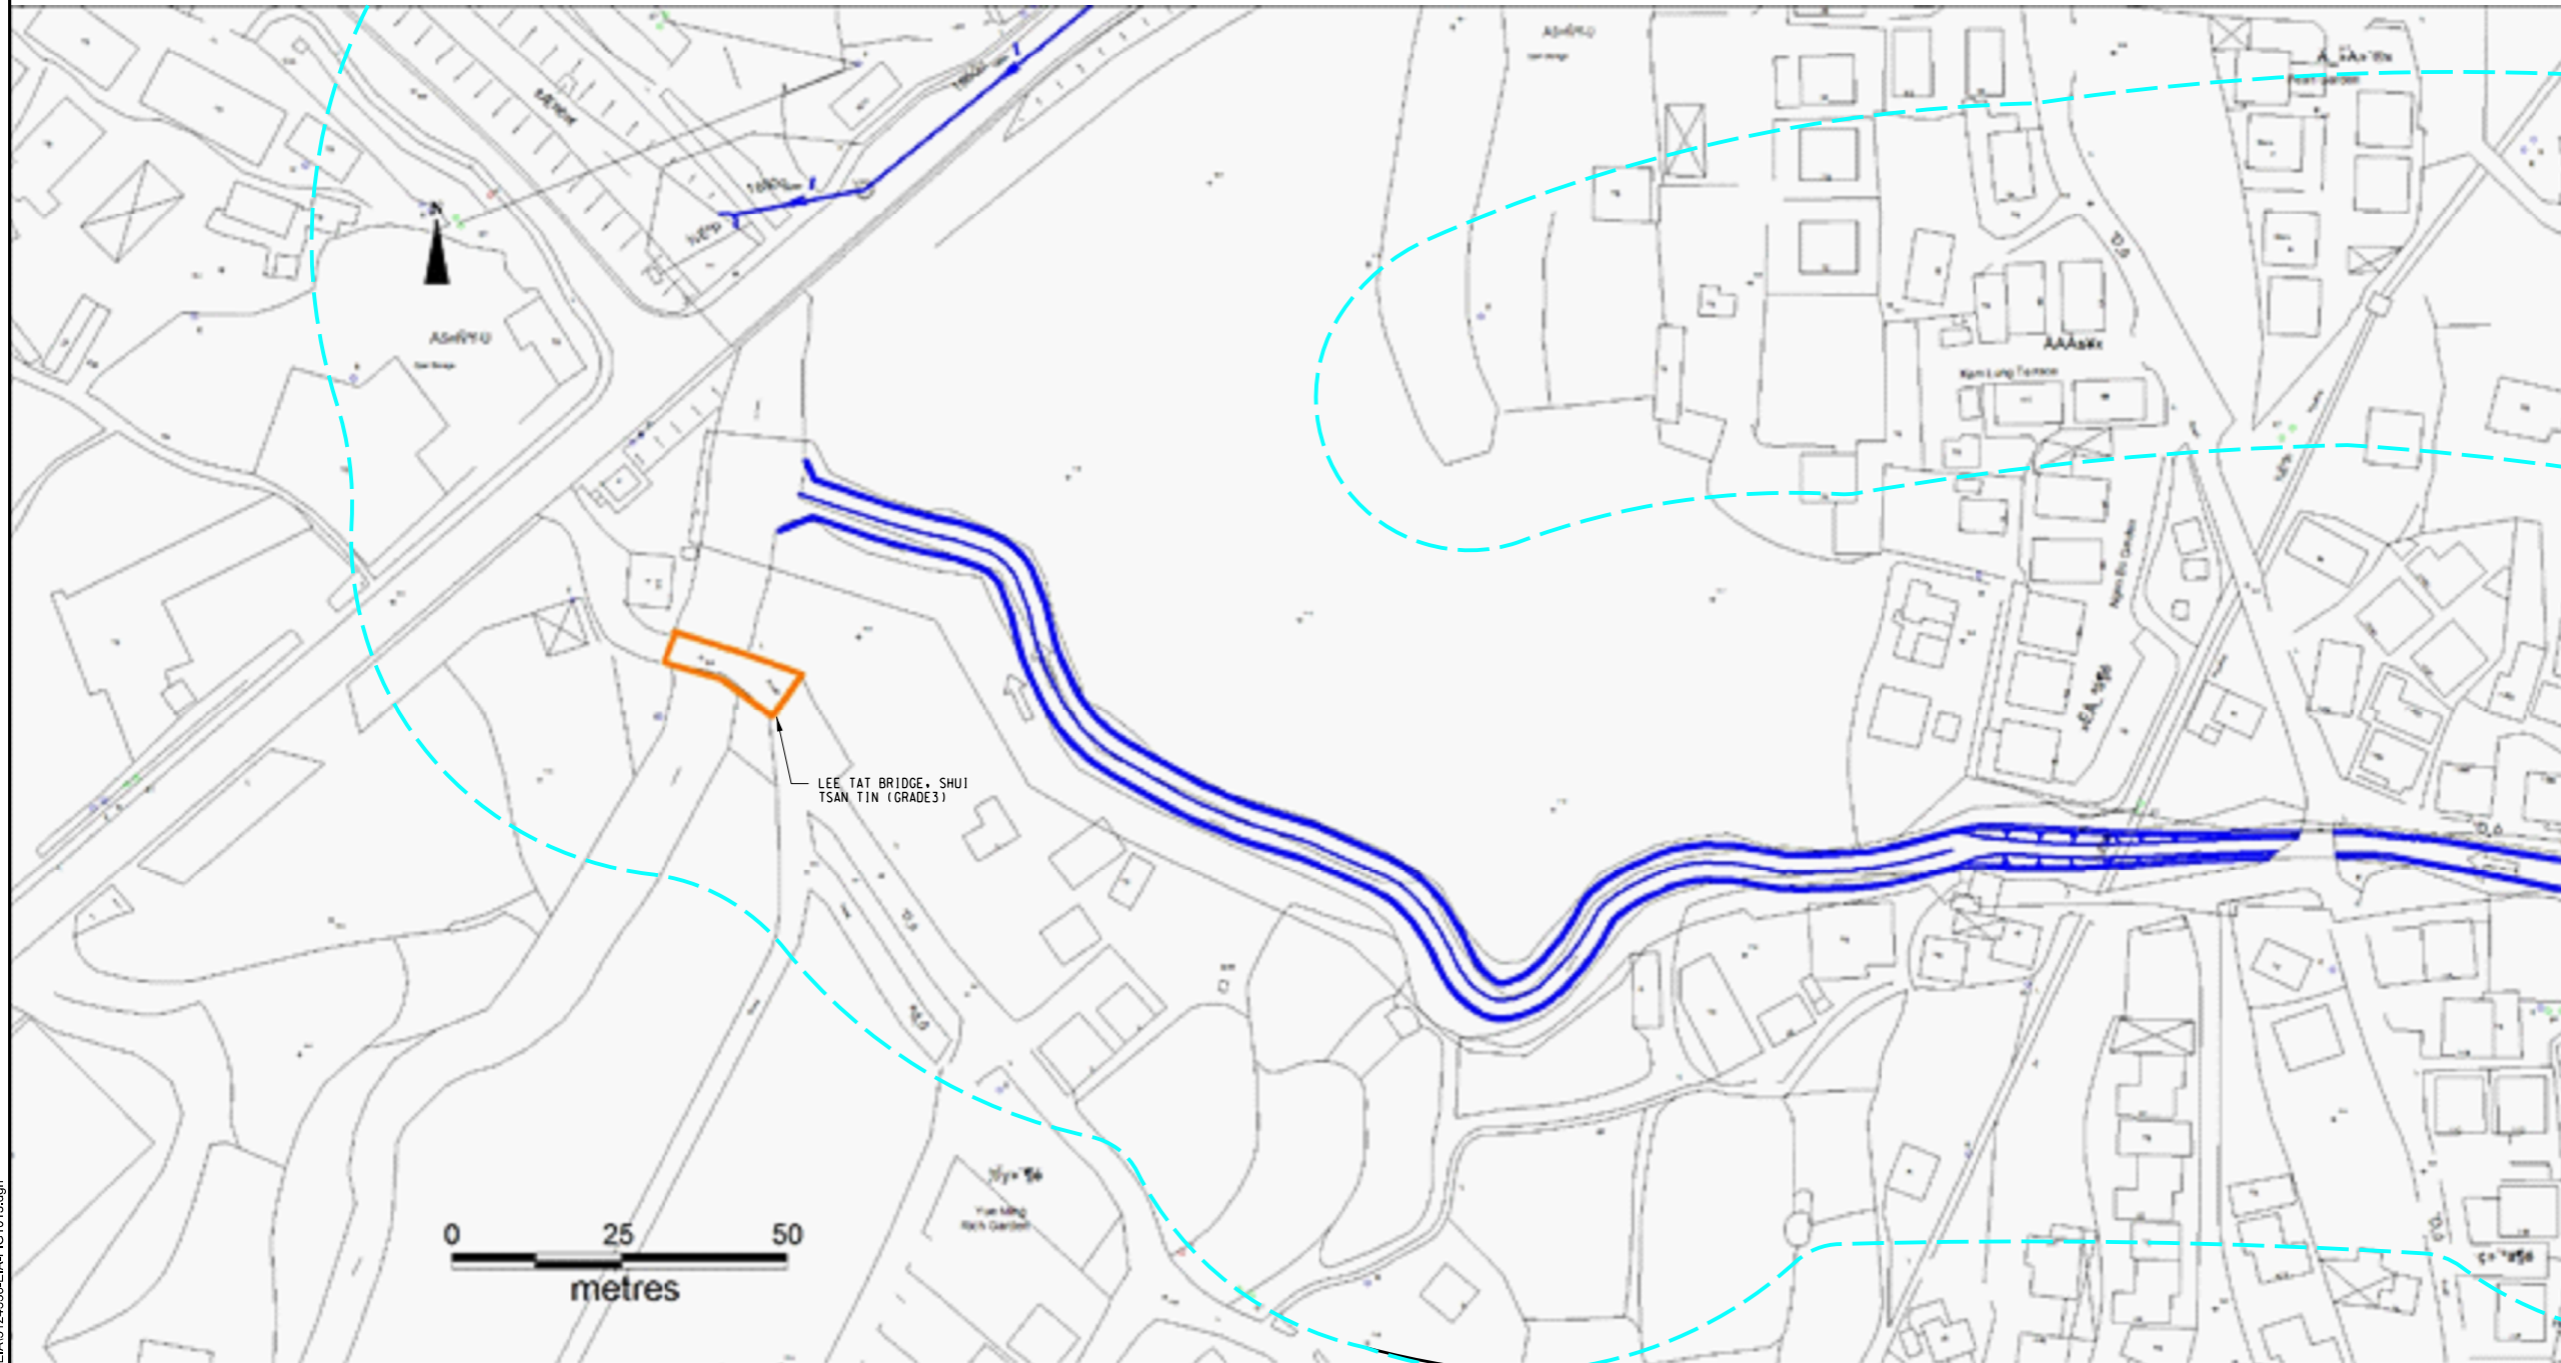

Rev.	Date	Description	By	Chkd	App'd
A	OCT 19	SECOND ISSUE	WSL	WCTT	WKML
-	JAN 16	FIRST ISSUE	WSL	HYBL	JEC

Drawing Status	DETAILED DESIGN	Subst.	By
----------------	------------------------	--------	----



渠務署
Drainage Services Department

工程管理部
Project Management Division

Project Title
**DRAINAGE IMPROVEMENT WORKS
IN YUEN LONG STAGE 1 - INVESTIGATION,
DESIGN AND CONSTRUCTION
CE 22/2013 (DS)**

Drawing Title
**GRADED HISTORIC BUILDING WITHIN
LIN FA TEI AREA**


Scale	Designed	Drawn	Checked	Authorised
1 : 250	WSL	AC	HYBL	JEC
Original Size	Date	Date	Date	Date
A1	JAN 2016	JAN 2016	JAN 2016	JAN 2016

Drawing Number	Revision
FIGURE 10.13	A

User name: CHEU806 Date: 12/16/2020 Time: 9:12:37 AM
Filename: P:\CNHKA\IC\Drainage\Projects\5124336\FIGURE\EA\5124336-EMA-FIG1013.dgn


100
0 10
Millimetres

DO NOT SCALE

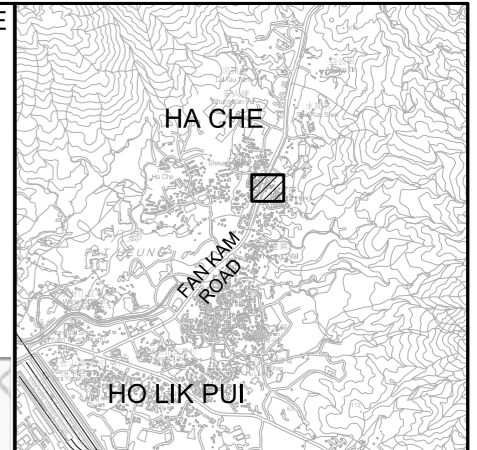

KEY PLAN
N.T.S.

- LEGEND:**
- PROPOSED DRAINAGE WORKS
 - GRADED HISTORIC BUILDING
 - STUDY AREA FOR CULTURAL HERITAGE

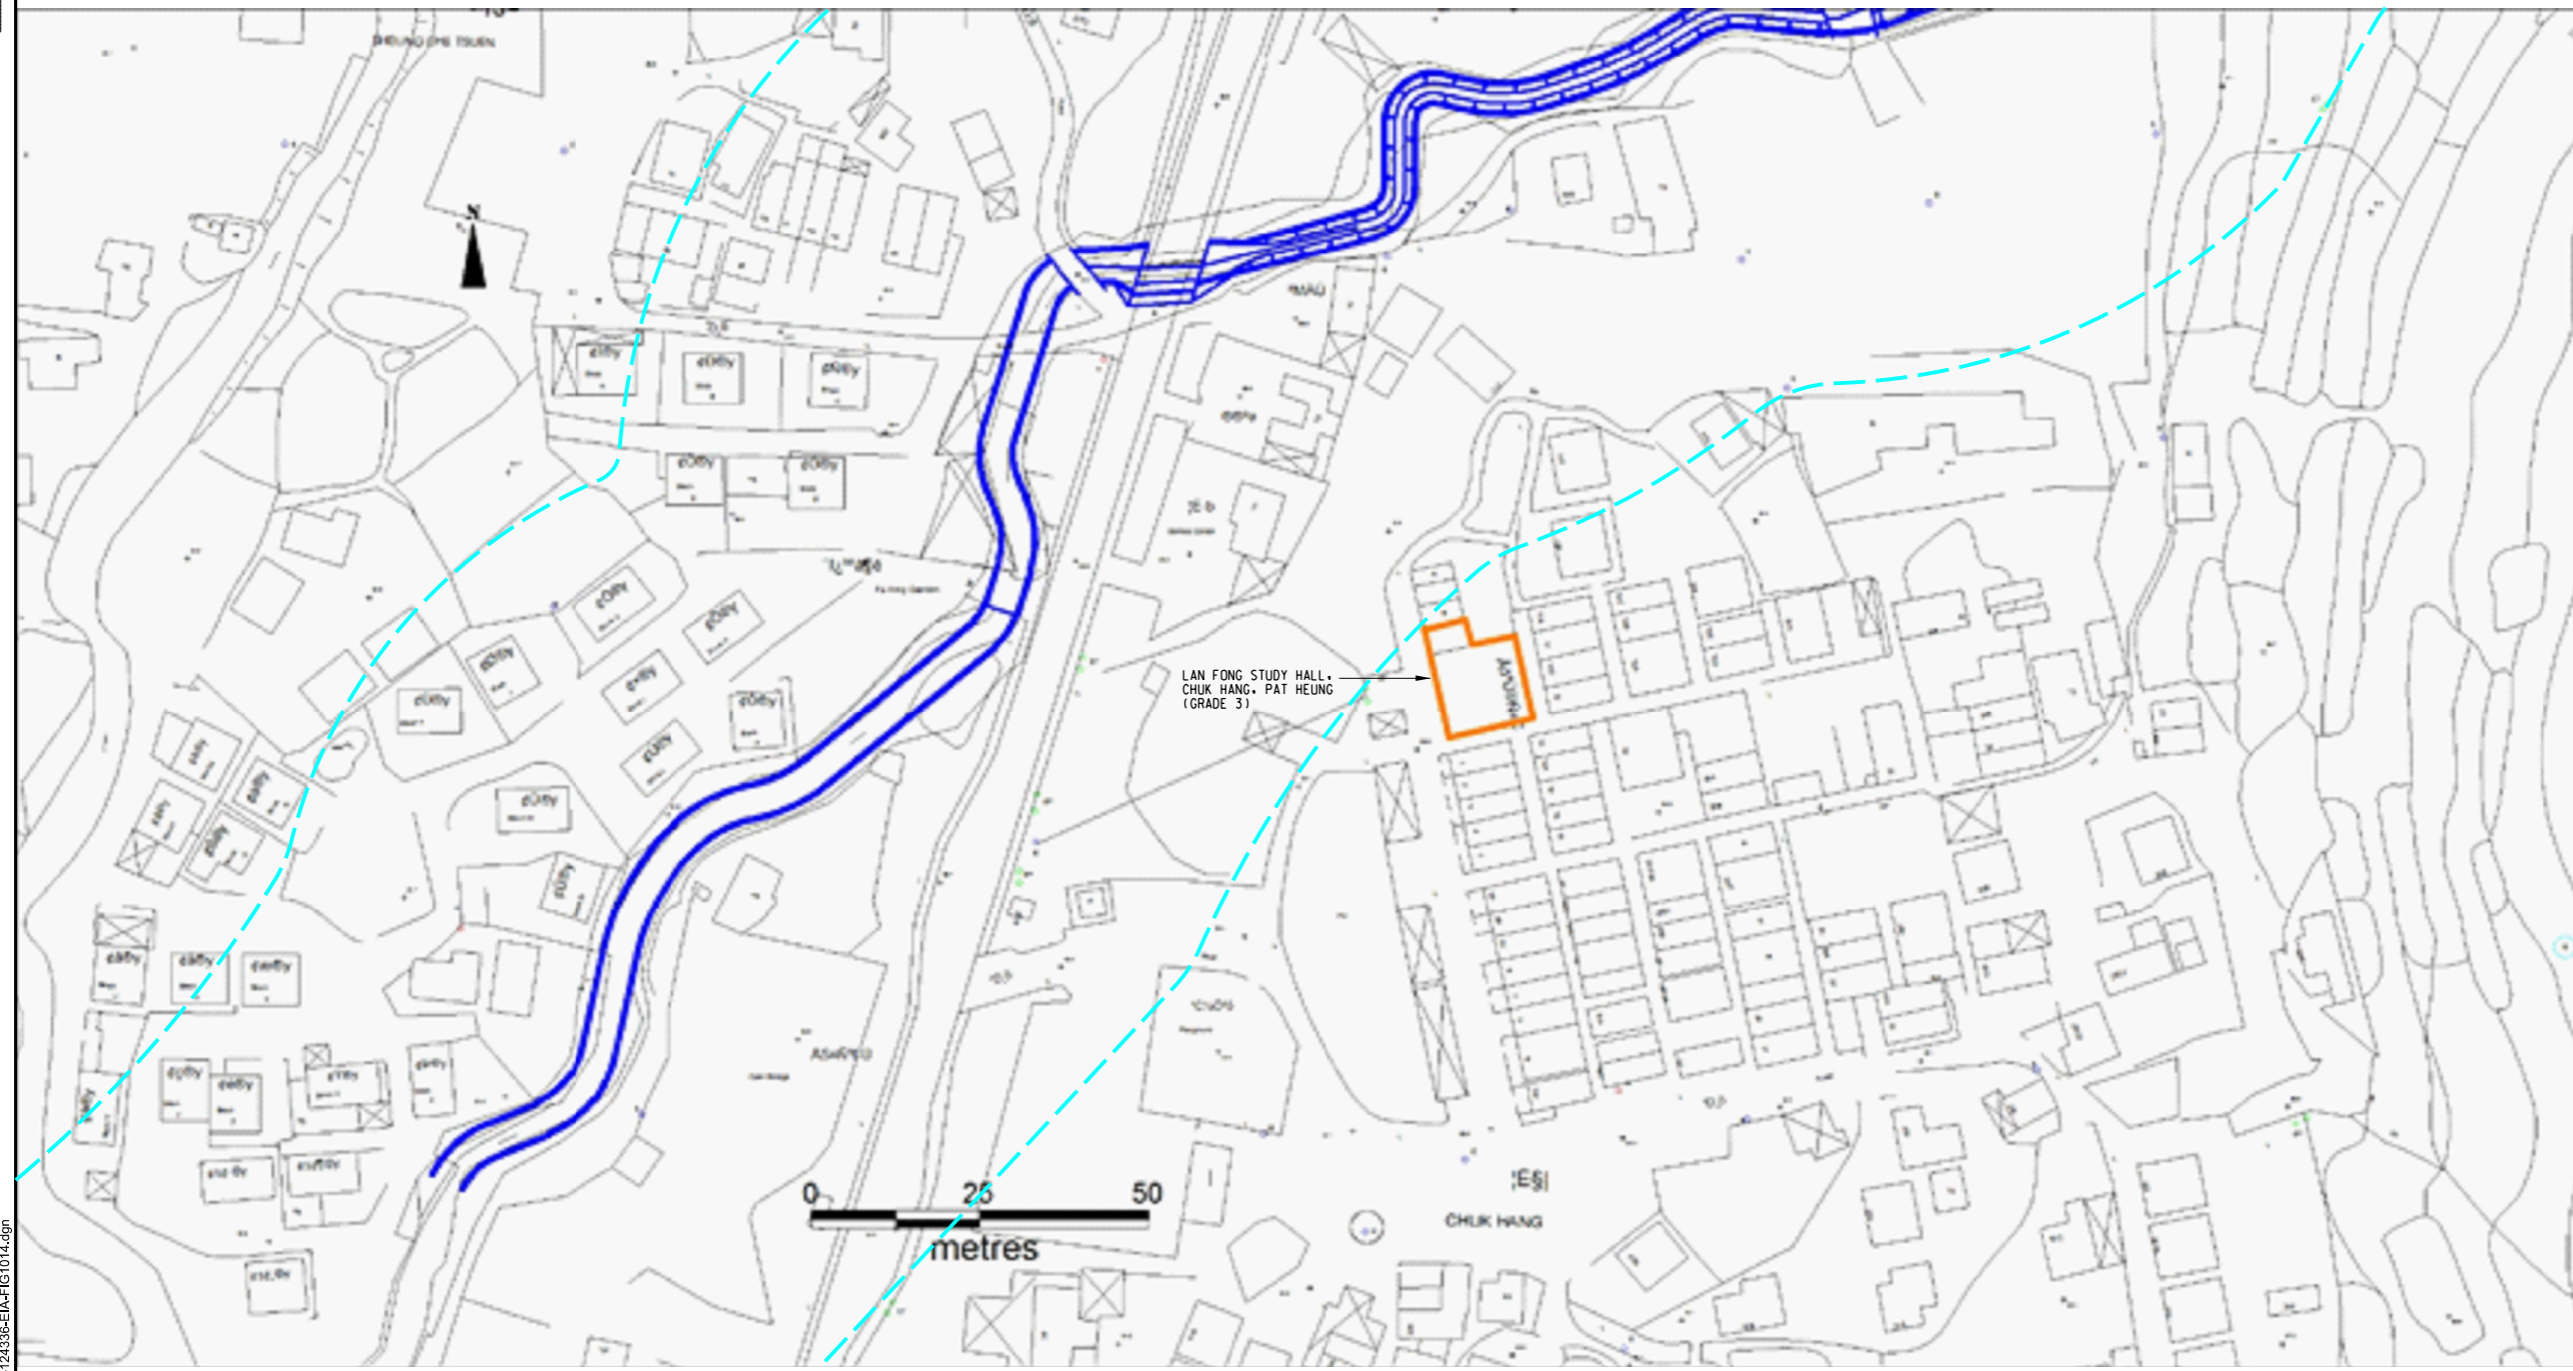

LAN FONG STUDY HALL
CHUK HANG, PAT HEUNG
(GRADE 3)

Rev.	Date	Description	By	Chkd	App'd
A	OCT 19	SECOND ISSUE	WSL	WCTT	WKML
-	JAN 16	FIRST ISSUE	WSL	HYBL	JEC

Drawing Status: **DETAILED DESIGN**



渠務署
Drainage Services Department

工程管理部
Project Management Division

Project Title:
DRAINAGE IMPROVEMENT WORKS
IN YUEN LONG STAGE 1 - INVESTIGATION,
DESIGN AND CONSTRUCTION
CE 22/2013 (DS)

Drawing Title:
GRADED HISTORIC BUILDING WITHIN
HA CHE AREA


Scale	Designed	Drawn	Checked	Authorised
1 : 250	WSL	AC	HYBL	JEC
Original Size	Date	Date	Date	Date
A1	JAN 2016	JAN 2016	JAN 2016	JAN 2016

Drawing Number: **FIGURE 10.14** Revision: **A**

User name: CHEUB06 Date: 12/16/2020 Time: 9:13:51 AM
Filename: P:\CN\KKA\GD\Drainage\Projects\5124336\FIGURE\EA\5124336-FIG10.14.dgn

0 10 100
Millimetres

DO NOT SCALE

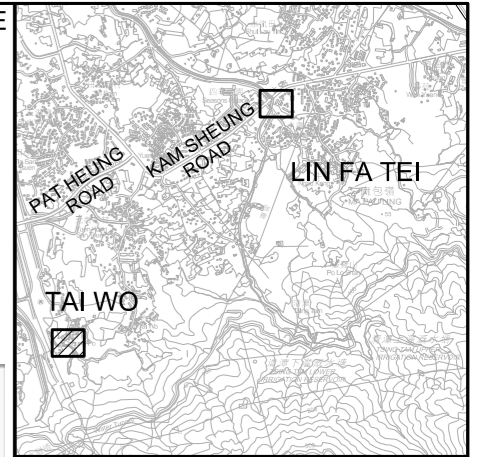

KEY PLAN
N.T.S.

- LEGEND:**
- PROPOSED DRAINAGE WORKS
 - GRADED HISTORIC BUILDING
 - STUDY AREA FOR CULTURAL HERITAGE



ST JOHN'S CHAPEL NO. 2
CHUNG PO, PAT HEUNG
(GRADE 2)

Rev.	Date	Description	By	Chkd	App'd
A	OCT 19	SECOND ISSUE	WSL	WCTT	WKML
-	JAN 16	FIRST ISSUE	WSL	HYBL	JEC

Drawing Status: **DETAILED DESIGN** Status: **Final**

ATKINS

渠務署
Drainage Services Department

工程管理部
Project Management Division

Project Title:
**DRAINAGE IMPROVEMENT WORKS
IN YUEN LONG STAGE 1 - INVESTIGATION,
DESIGN AND CONSTRUCTION
CE 22/2013 (DS)**

Drawing Title:
**GRADED HISTORIC BUILDING WITHIN
TAI WO AREA**

Scale	Designed	Drawn	Checked	Authorised
1 : 250	WSL	AC	HYBL	JEC
Original Size	Date	Date	Date	Date
A1	JAN 2016	JAN 2016	JAN 2016	JAN 2016

Drawing Number: **FIGURE 10.15** Revision: **A**

User name: CHEU806 Date: 12/16/2020 Time: 9:15:07 AM
Filename: P:\CNHKA\GIC\Drainage\Projects\5124336\FIGURE\EA\5124336-EIA-FIG1015.dgn