



100
0 10
Millimetres

DO NOT SCALE

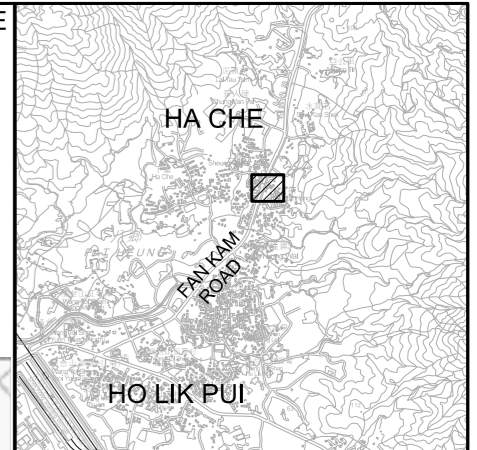

KEY PLAN
N.T.S.

- LEGEND:**
- PROPOSED DRAINAGE WORKS
 - GRADED HISTORIC BUILDING
 - STUDY AREA FOR CULTURAL HERITAGE

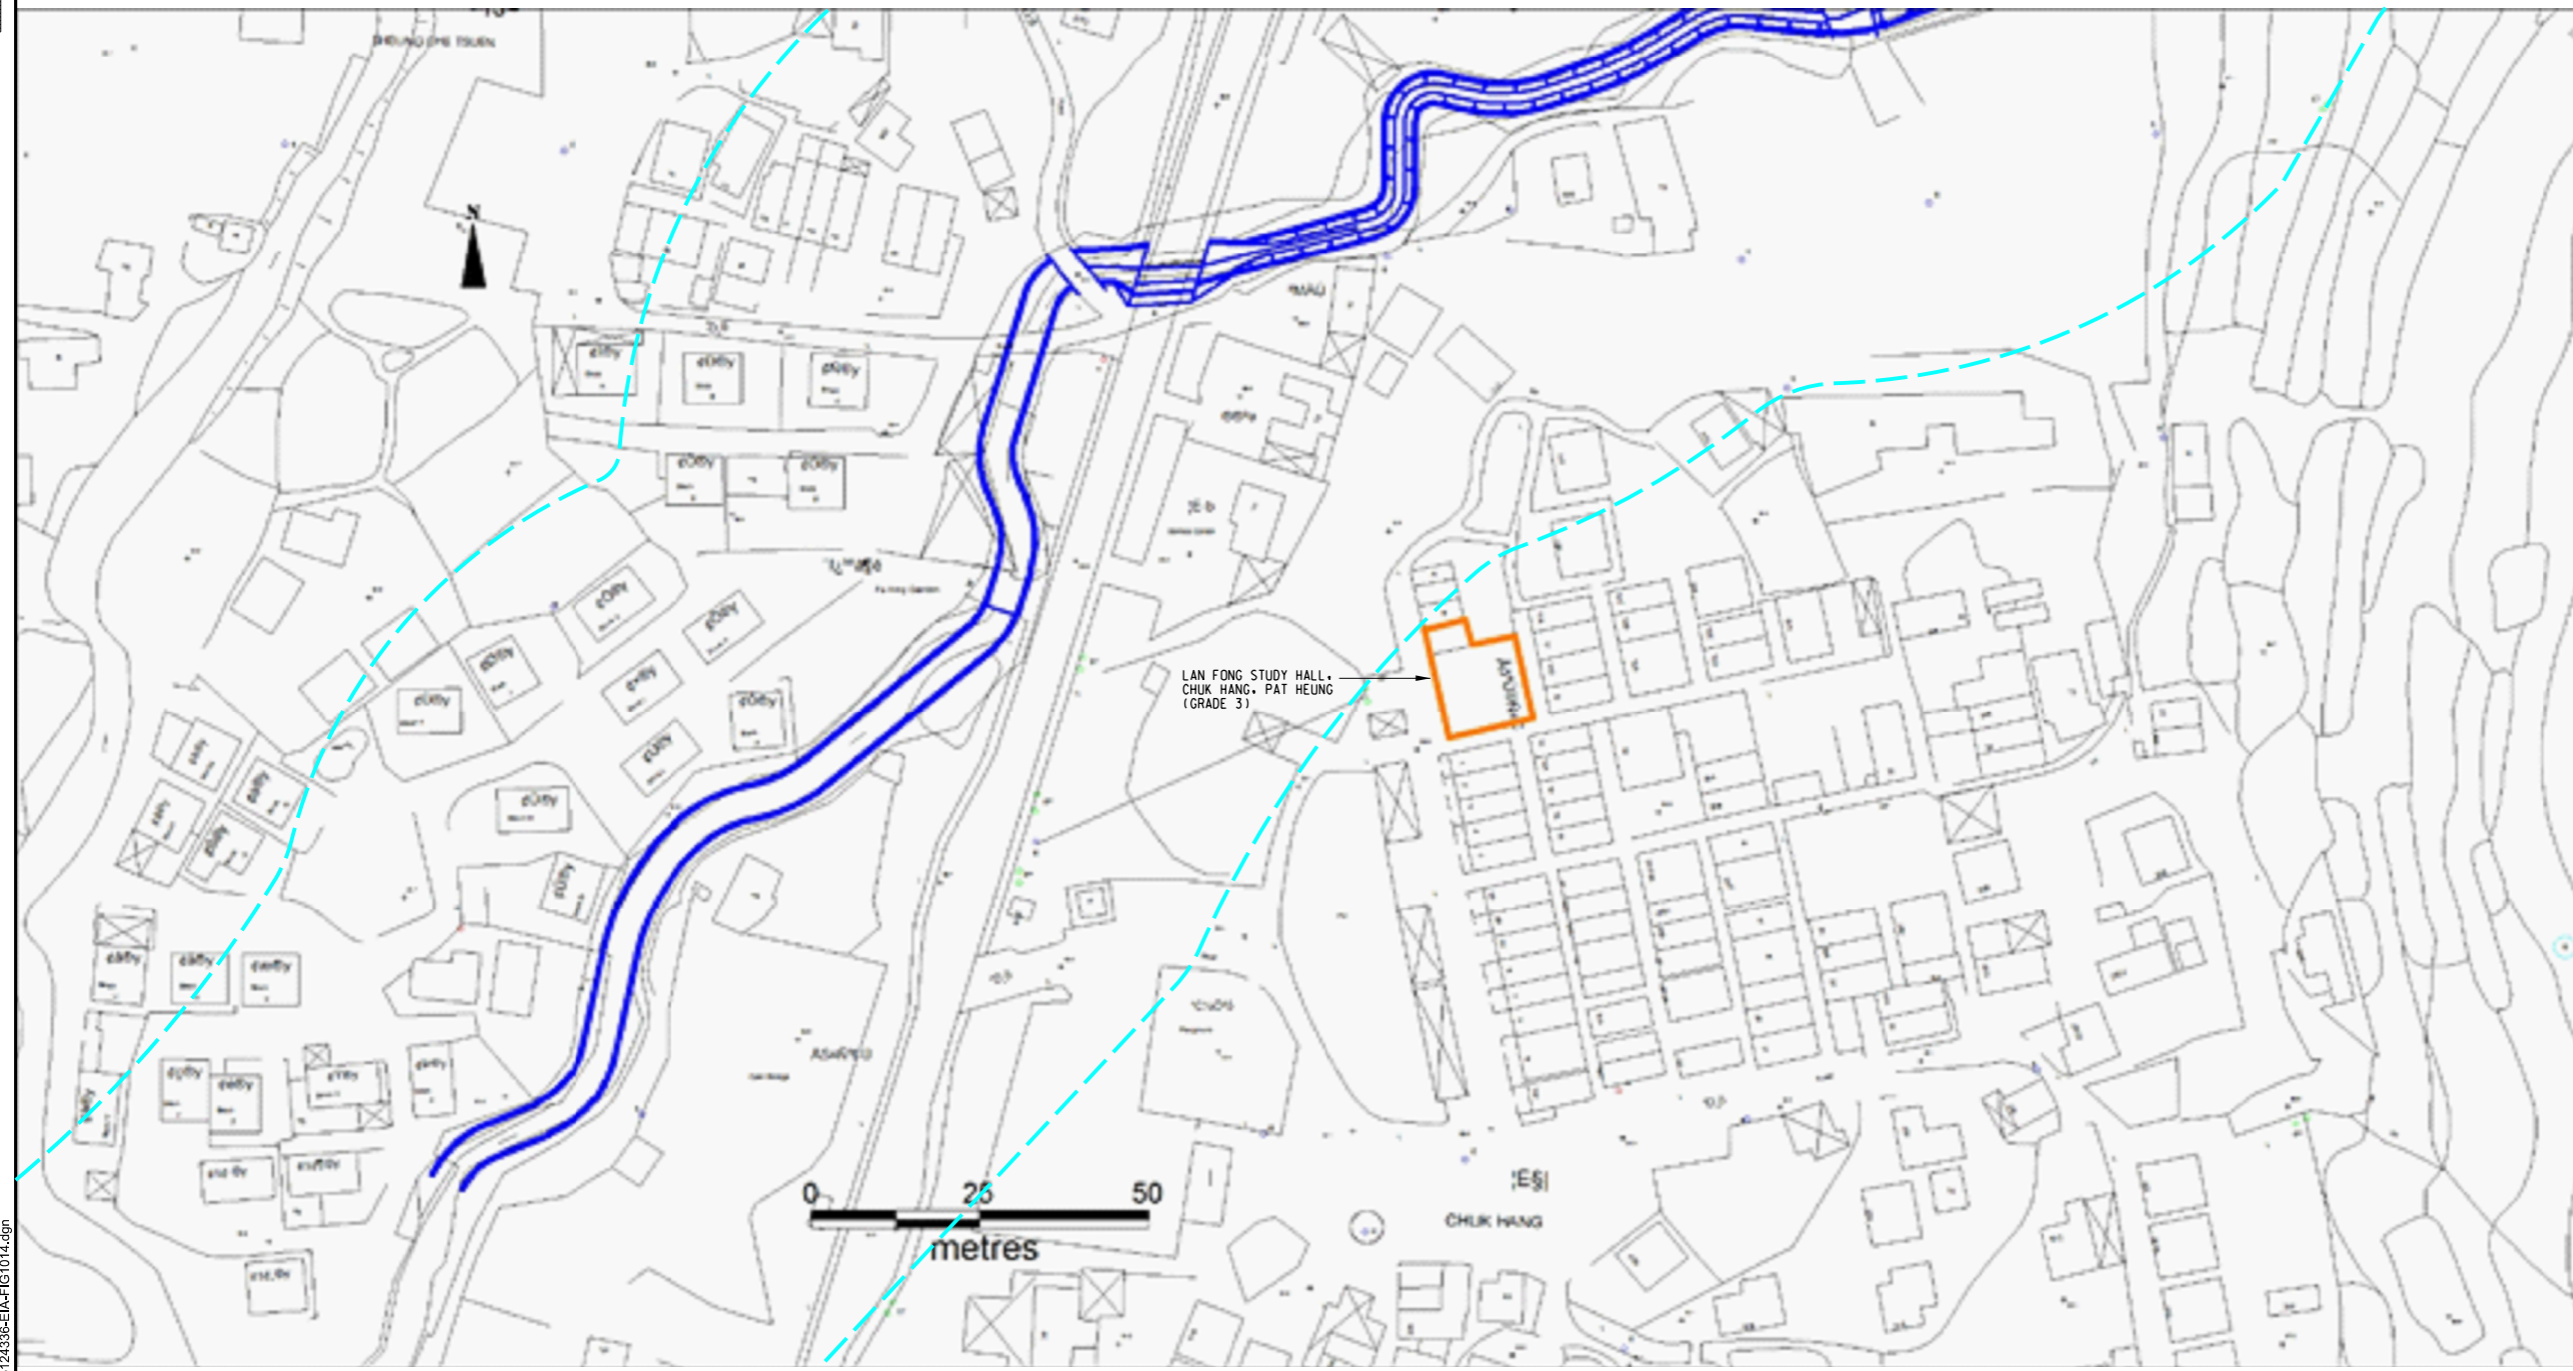

LAN FONG STUDY HALL
CHUK HANG, PAT HEUNG
(GRADE 3)

Rev.	Date	Description	By	Chkd	App'd
A	OCT 19	SECOND ISSUE	WSL	WCTT	WKML
-	JAN 16	FIRST ISSUE	WSL	HYBL	JEC

Drawing Status: **DETAILED DESIGN**



渠務署
Drainage Services Department

工程管理部
Project Management Division

Project Title:
DRAINAGE IMPROVEMENT WORKS
IN YUEN LONG STAGE 1 - INVESTIGATION,
DESIGN AND CONSTRUCTION
CE 22/2013 (DS)

Drawing Title:
GRADED HISTORIC BUILDING WITHIN
HA CHE AREA

Scale	Designed	Drawn	Checked	Authorised
1 : 250	WSL	AC	HYBL	JEC
Original Size	Date	Date	Date	Date
A1	JAN 2016	JAN 2016	JAN 2016	JAN 2016

Drawing Number: **FIGURE 10.14** Revision: **A**

User name: CHEUB06 Date: 12/16/2020 Time: 9:13:51 AM
Filename: P:\CN\KKA\GD\Drainage\Projects\5124336\FIGURE\EA\5124336-EA-FIG1014.dgn