


100
0 10
Millimetres


DO NOT SCALE

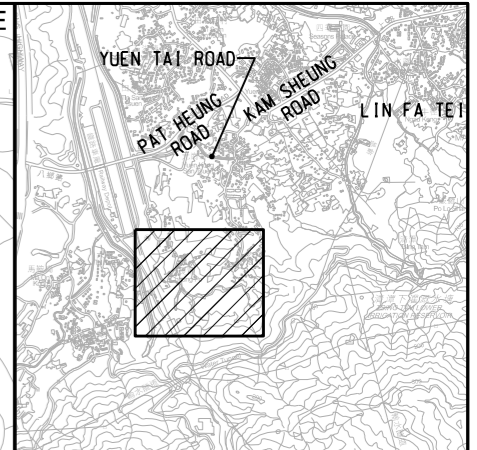

KEY PLAN
N.T.S.

LEGEND:

- WORKS BOUNDARY
- PROPOSED RECTANGULAR CHANNEL
- STUDY AREA FOR CULTURAL HERITAGE

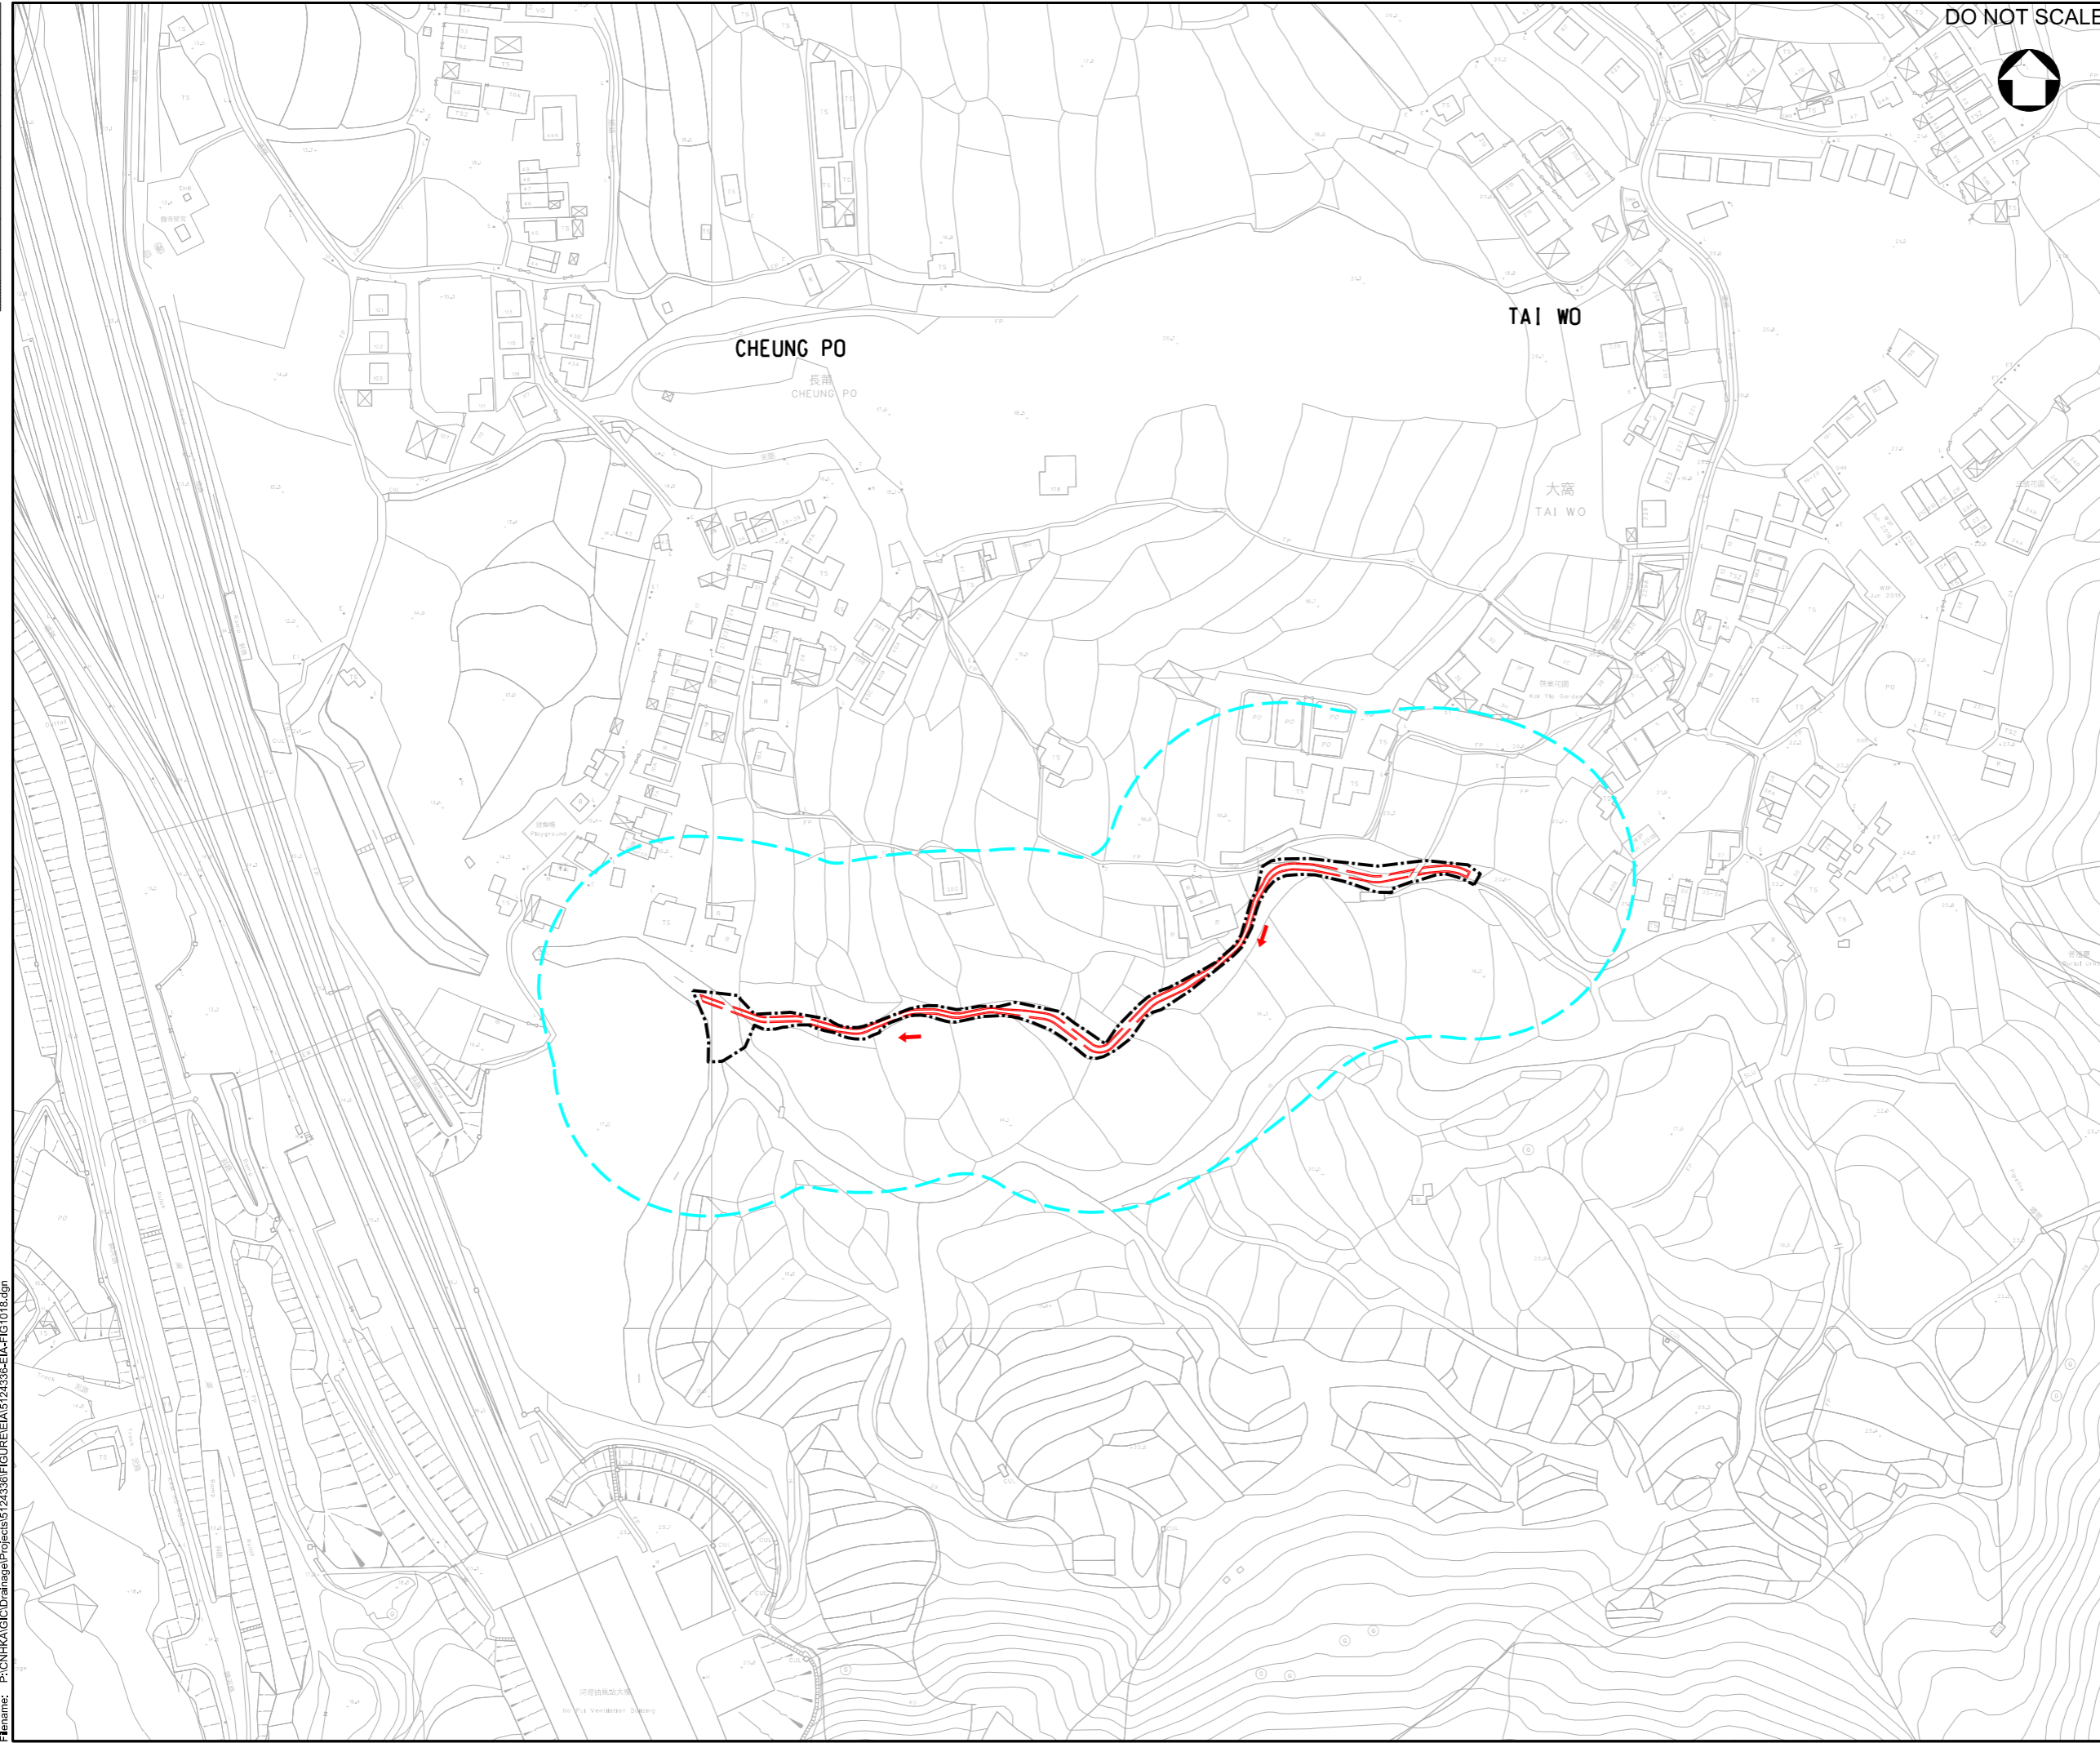

Rev.	Date	Description	By	Chkd	App'd
-	01/20	FIRST ISSUE	WSL	WCTT	JEC

Drawing Status: **DETAILED DESIGN**

ATKINS

渠務署
Drainage Services Department

工程管理部
Project Management Division

Project Title:
**DRAINAGE IMPROVEMENT WORKS
IN YUEN LONG STAGE 1 - INVESTIGATION,
DESIGN AND CONSTRUCTION
CE 22/2013 (DS)**

Drawing Title:
**STUDY AREA FOR CULTURAL HERITAGE
AT TAI WO**

Scale	Designed	Drawn	Checked	Authorised
1 : 1000	WSL	AC	WCTT	JEC
Original Size	Date	Date	Date	Date
A1	JAN 2020	JAN 2020	JAN 2020	JAN 2020

Drawing Number: **FIGURE 10.18**

User name: CHEU8306 Date: 12/16/2020 Time: 9:22:39 AM
Filename: P:\CN\KAL\CD\Drainage\Projects\5124336\FIGURE\EA\5124336-EM-FIG10.18.dgn