


100  
0 10  
Millimetres


DO NOT SCALE

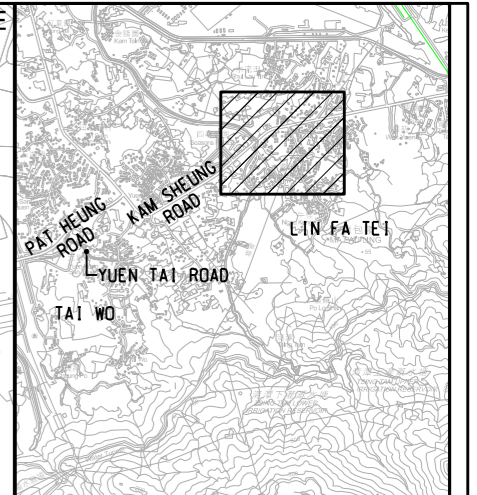

KEY PLAN  
N.T.S.

LEGEND:

- WORKS BOUNDARY
- PROPOSED DRAINAGE PIPE
- PROPOSED RECTANGULAR CHANNEL
- STUDY AREA FOR CULTURAL HERITAGE

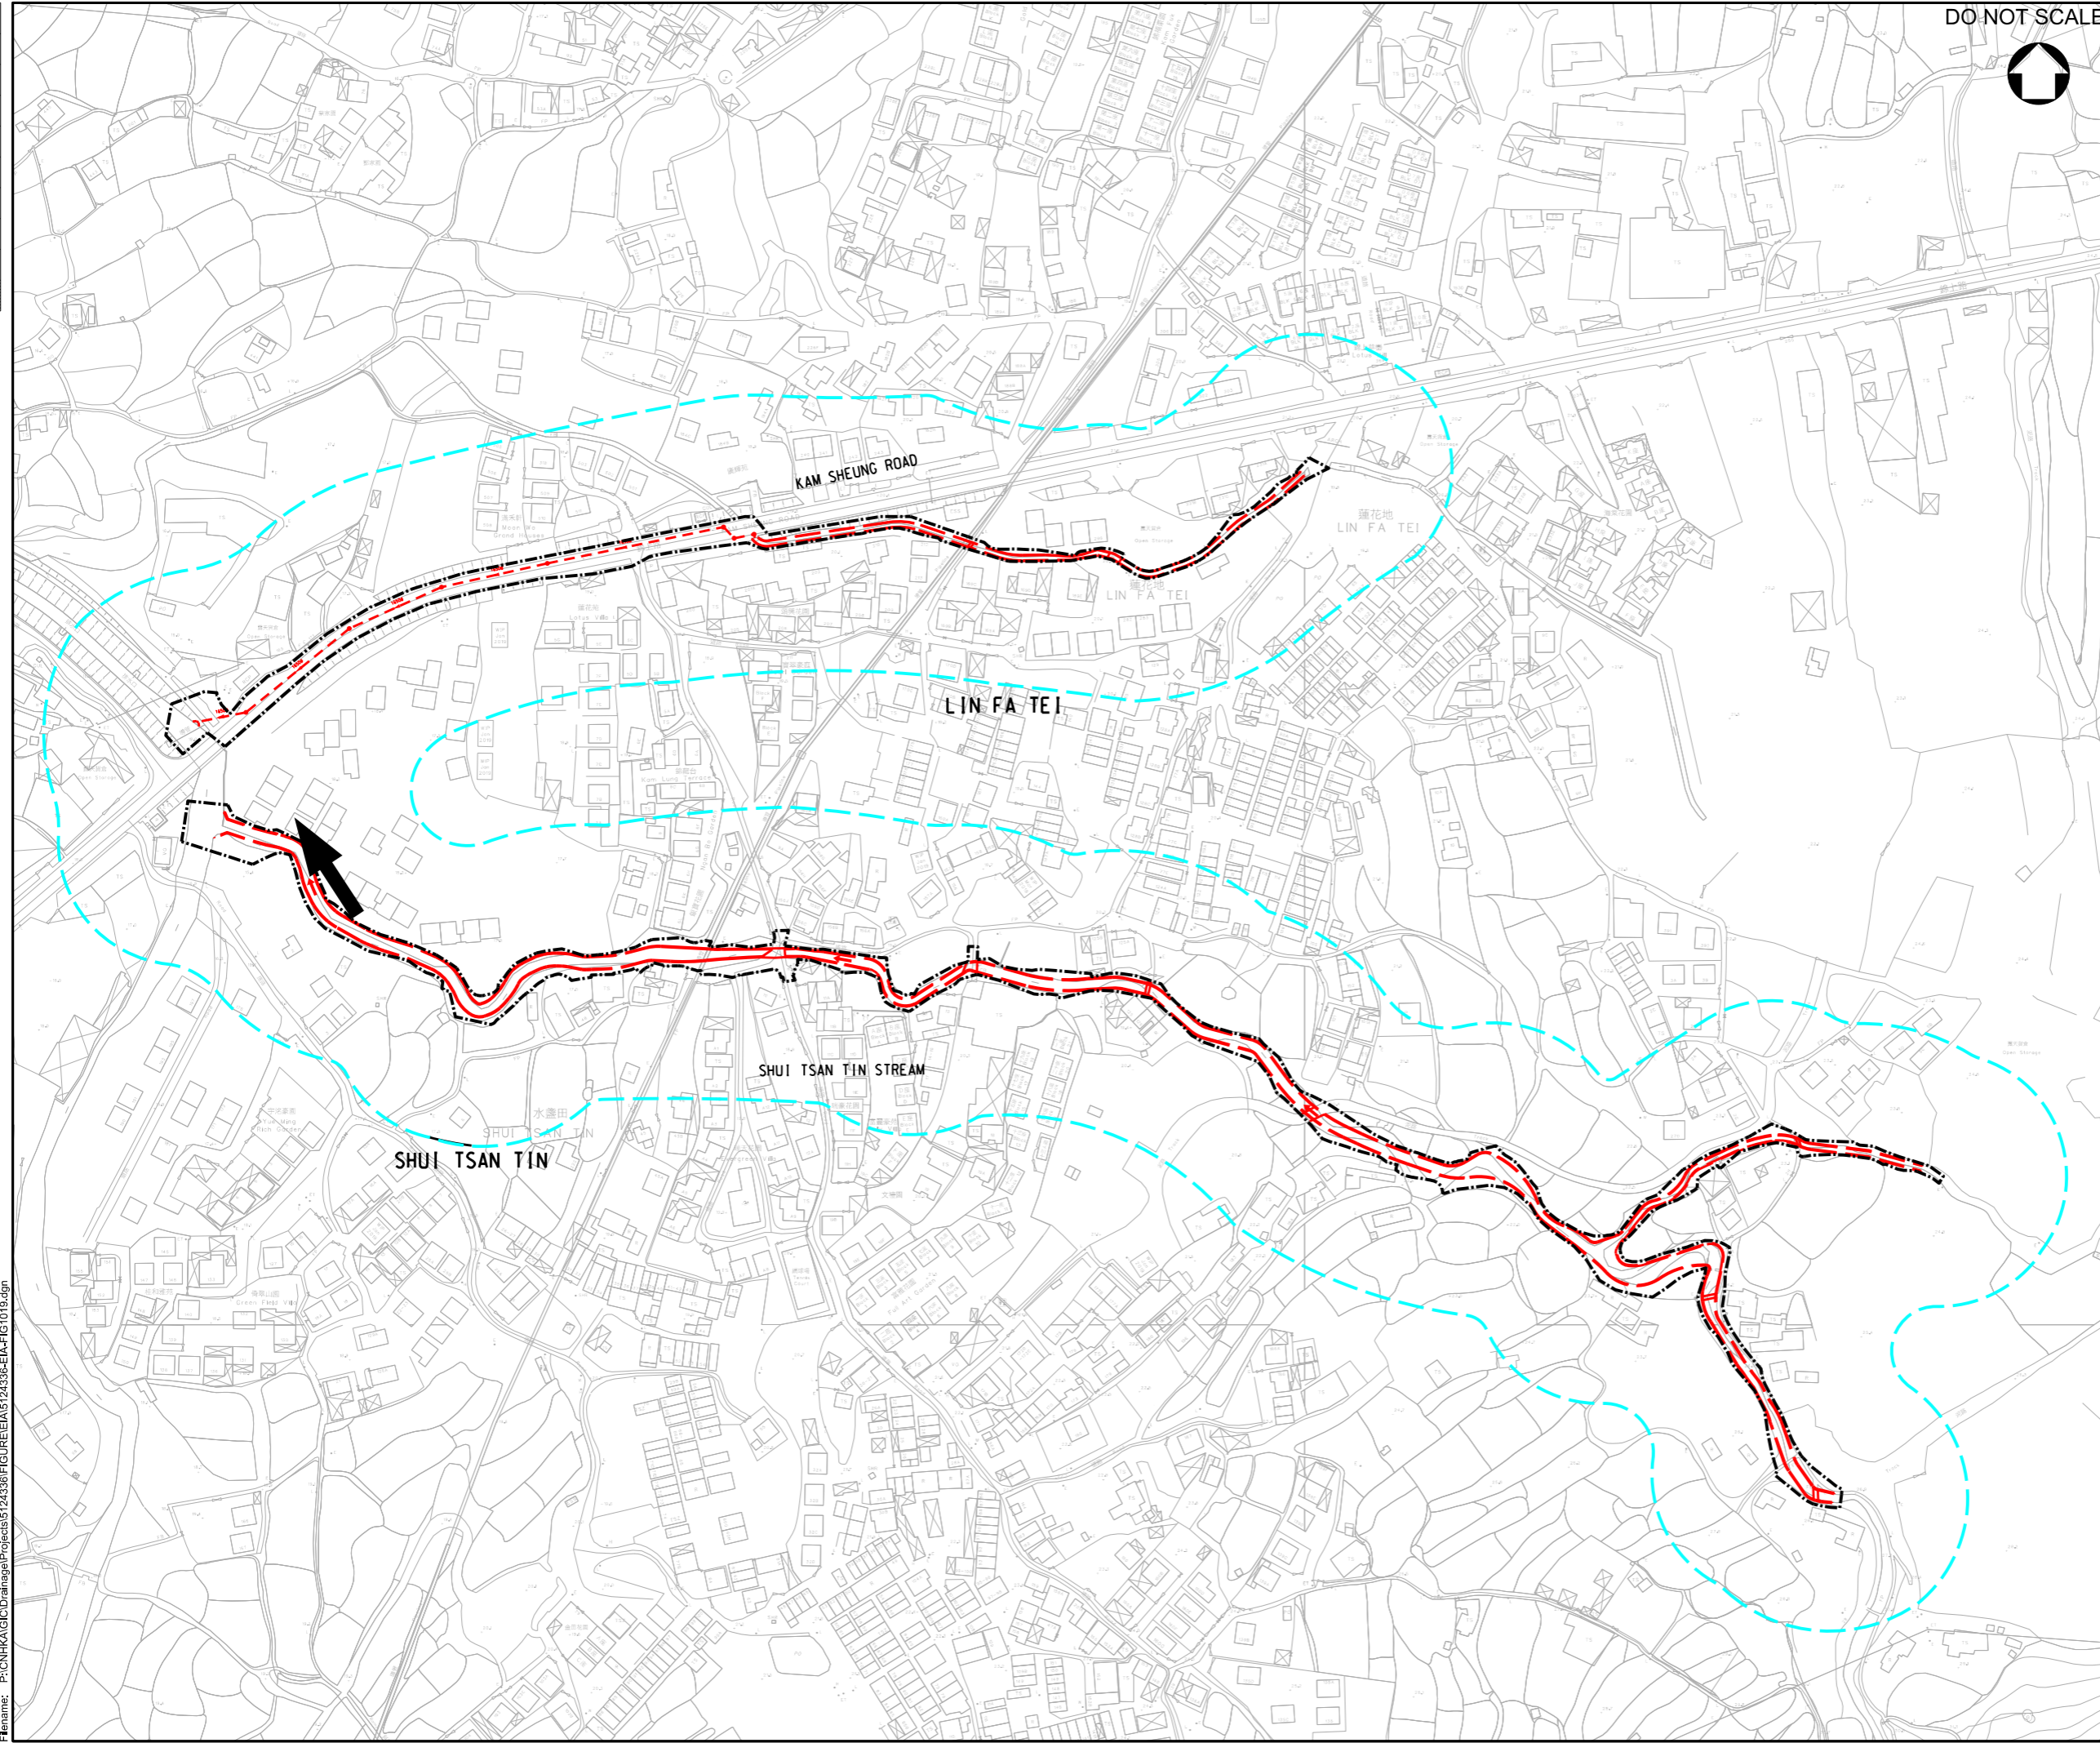

Rev.	Date	Description	WSL	WCTT	JEC
-	01/20	FIRST ISSUE			

Drawing Status: **DETAILED DESIGN**

**ATKINS**

渠務署  
Drainage Services Department

工程管理部  
Project Management Division

Project Title:  
**DRAINAGE IMPROVEMENT WORKS  
IN YUEN LONG STAGE 1 - INVESTIGATION,  
DESIGN AND CONSTRUCTION  
CE 22/2013 (DS)**

Drawing Title:  
**STUDY AREA FOR CULTURAL HERITAGE  
AT LIN FA TEI**

Scale	Designed	Drawn	Checked	Authorised
1 : 1250	WSL	AC	WCTT	JEC
Original Size	Date	Date	Date	Date
A1	JAN 2020	JAN 2020	JAN 2020	JAN 2020

Drawing Number: **FIGURE 10.19**

User name: CHEUJ006 Date: 12/16/2020 Time: 9:24:20 AM  
Filename: P:\CN\KAL\CD\Drainage\Projects\5124336\FIGURE\EA\5124336-EIA-FIG10.19.dgn