



0 10 100
Millimetres

DO NOT SCALE

- LEGEND:**
- PROPOSED DRAINAGE WORKS
 - BOUNDARY OF SITE OF ARCHAEOLOGICAL INTEREST
 - - - STUDY AREA FOR CULTURAL HERITAGE

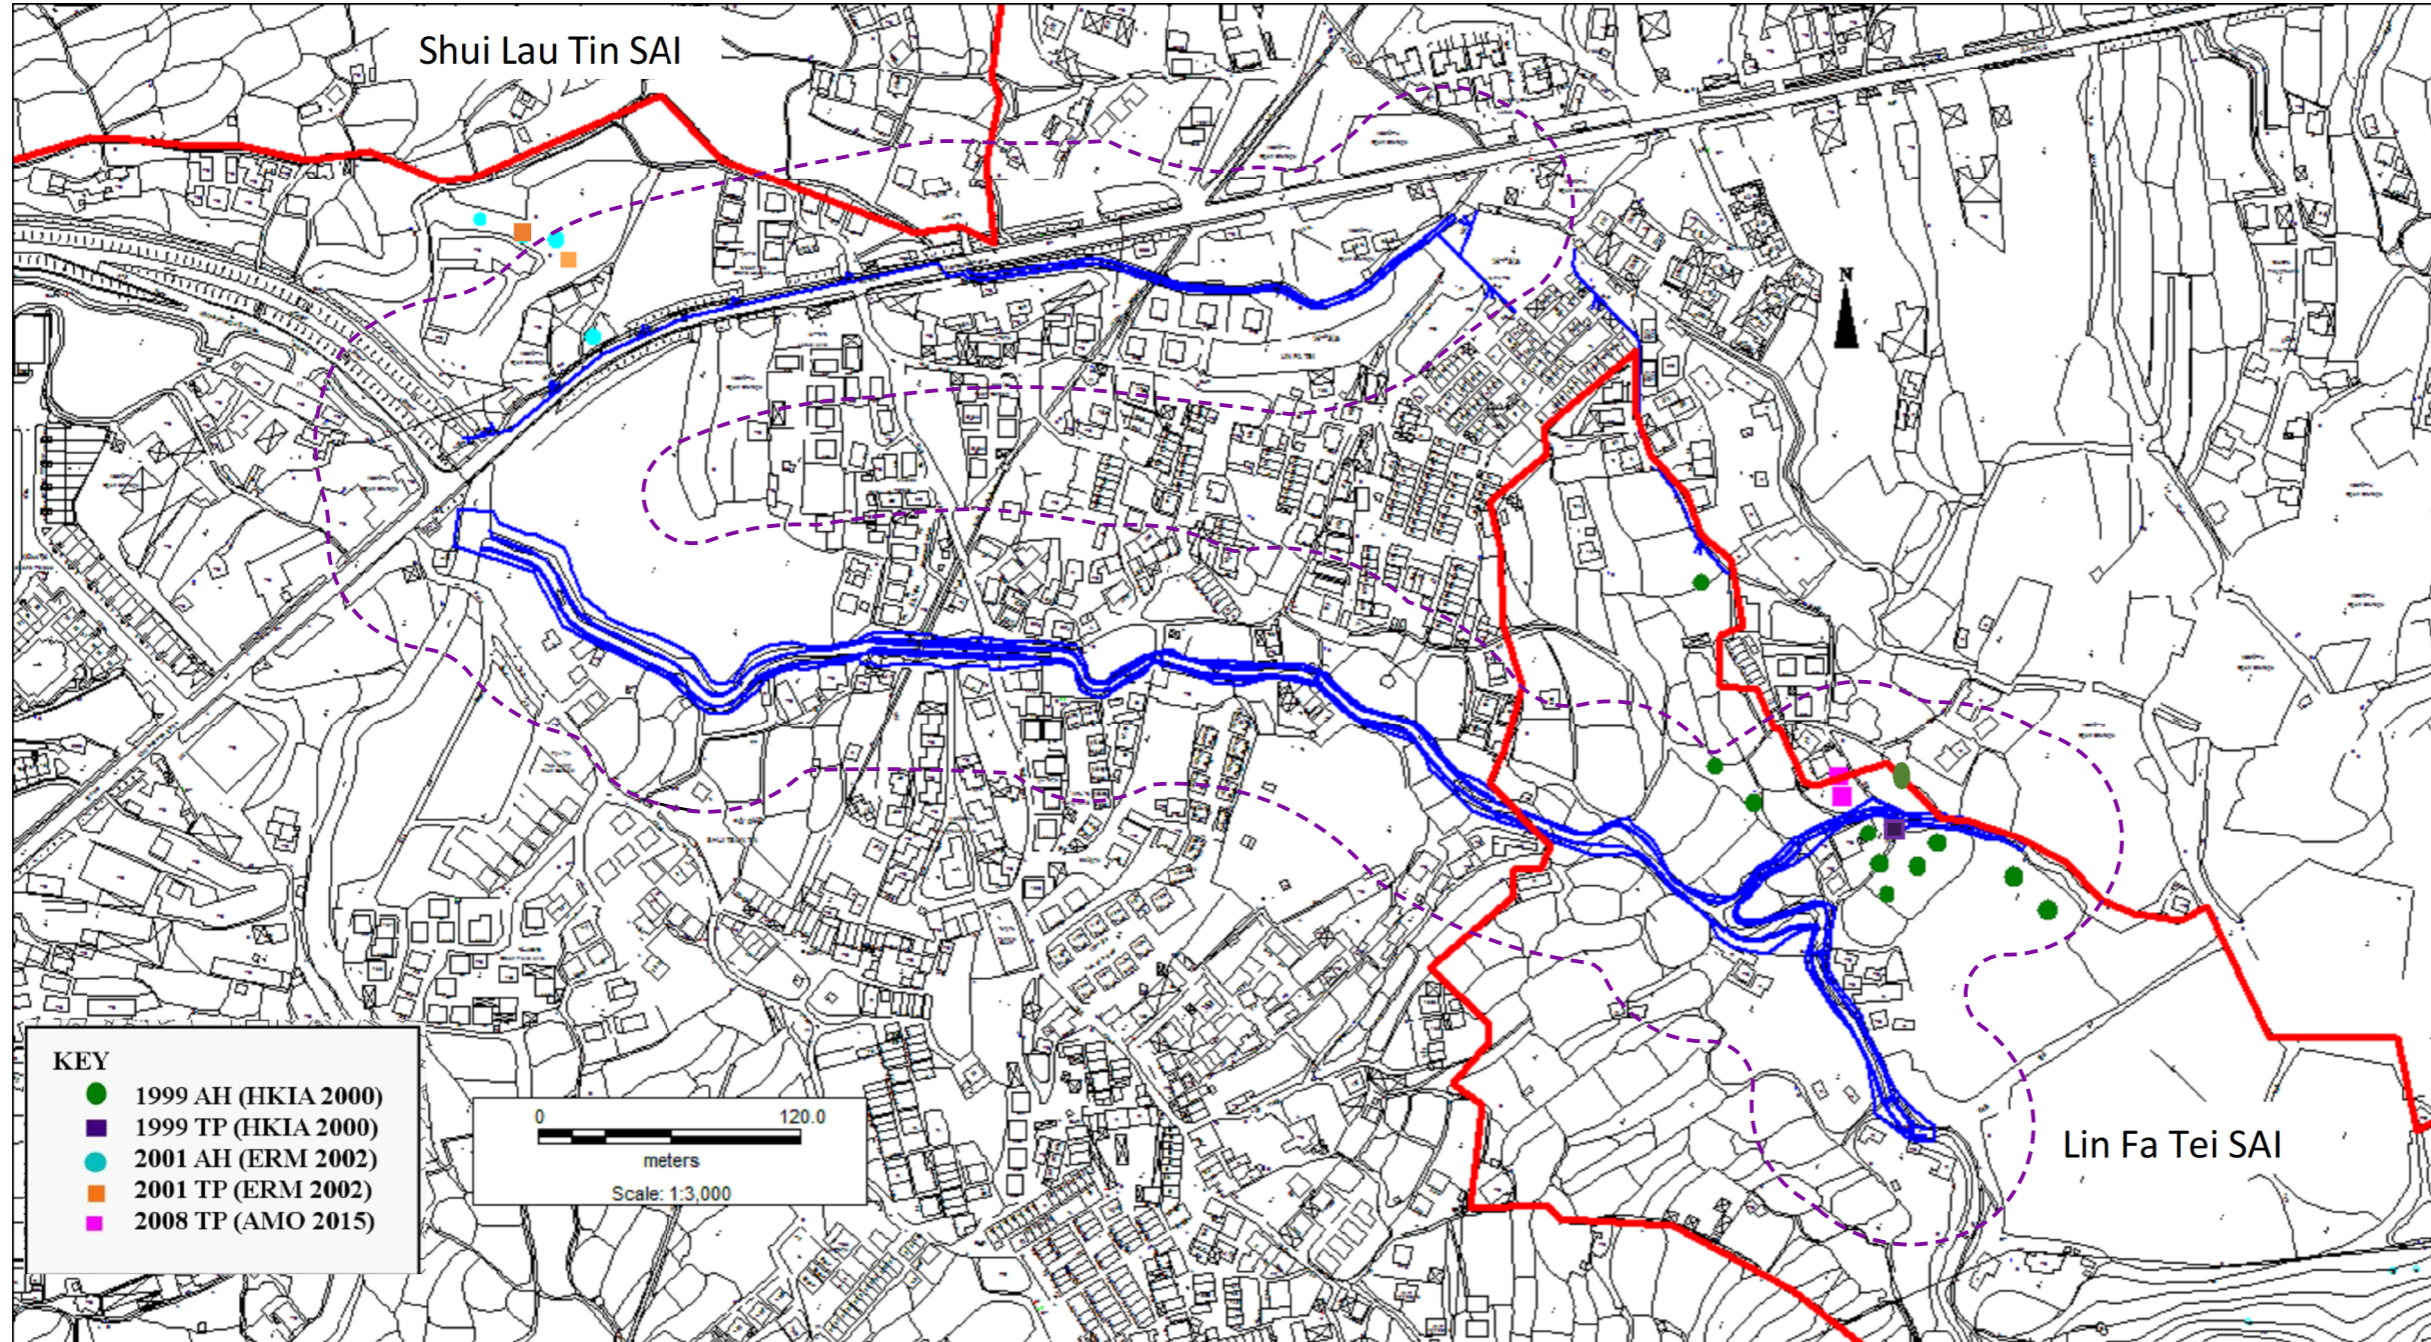

- KEY**
- 1999 AH (HKIA 2000)
 - 1999 TP (HKIA 2000)
 - 2001 AH (ERM 2002)
 - 2001 TP (ERM 2002)
 - 2008 TP (AMO 2015)

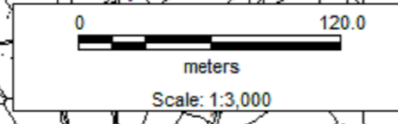

Rev.	Date	Description	By	Chkd	App'd
A	OCT 15	SECOND ISSUE	WSL	WCTT	WKML
-	JAN 16	FIRST ISSUE	WSL	HYBL	JEC

Drawing Status: **DETAILED DESIGN**

ATKINS

渠務署
Drainage Services Department
工程管理部
Project Management Division

Project Title:
**DRAINAGE IMPROVEMENT WORKS
IN YUEN LONG STAGE 1 - INVESTIGATION,
DESIGN AND CONSTRUCTION
CE 22/2013 (DS)**

Drawing Title:
**LOCATION OF PREVIOUS
ARCHAEOLOGICAL INVESTIGATIONS
AT LIN FA TEI AND SHUI LAU TIN**

Scale	Designed	Drawn	Checked	Authorised
N.T.S.	WSL	AC	HYBL	JEC
Original Size	Date	Date	Date	Date
A1	JAN 2016	JAN 2016	JAN 2016	JAN 2016

Drawing Number: **FIGURE 10.3** Revision: **A**

User name: CHEUB06 Date: 1/6/2021 Time: 5:07:01 PM
Filename: P:\CN\KAL\CD\Drainage\Projects\5124336\FIGURE\EA\5124336-EIA-FIG10.3.dgn