


**KEY PLAN**  
N.T.S.

**NOTES:**  
1. FOR KEY PLAN REFER TO FIGURE 2.1.

- LEGEND:**
- SITE BOUNDARY
  - PROPOSED RECTANGULAR CHANNEL
  - PROPOSED DRAINAGE PIPE
  - PROPOSED MANHOLE
  - PROPOSED CHANNEL CROSSING
  - EXISTING STREAM

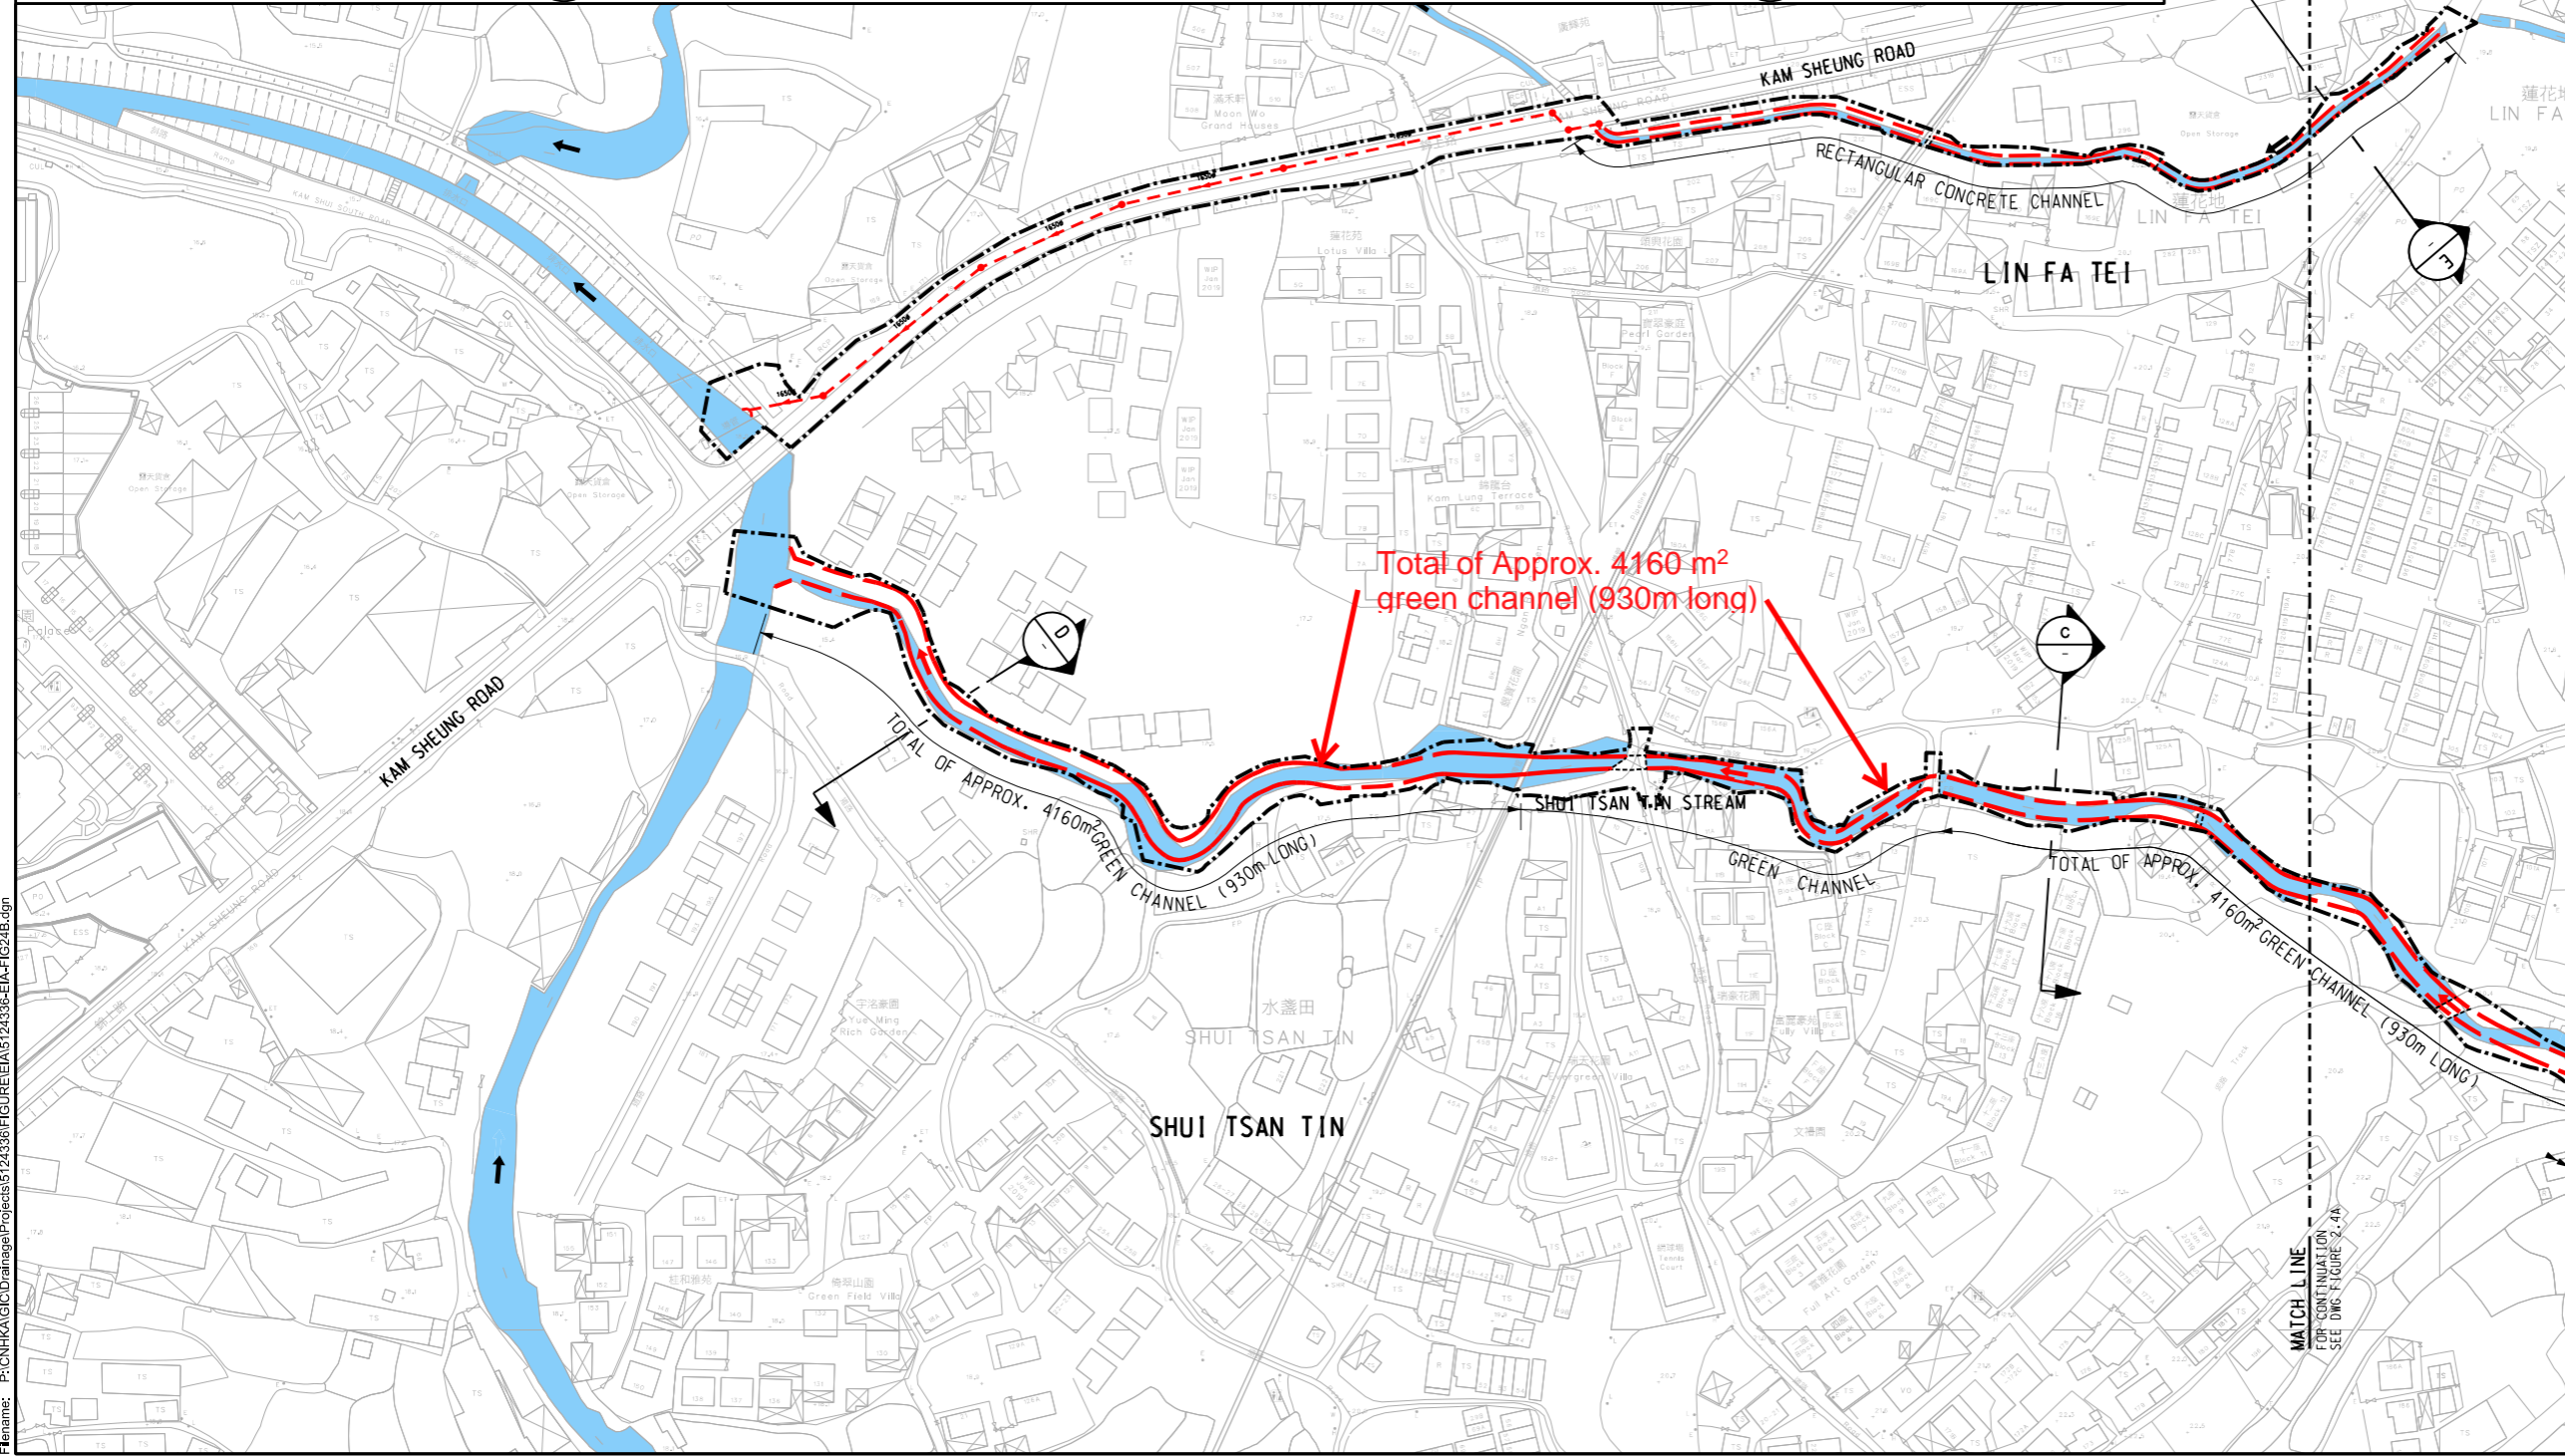

Rev.	Date	Description	By	Chkd	App'd
D	DEC 20	FIFTH ISSUE	WSL	WWCT	WKML
C	JAN 20	FOURTH ISSUE	WSL	WWCT	WKML
B	SEP 19	THIRD ISSUE	WSL	WWCT	WKML
A	SEP 16	SECOND ISSUE	WSL	RWKC	JEC
-	OCT 15	FIRST ISSUE	RC	WW	WW

Drawing Status: **DETAILED DESIGN**



渠務署  
Drainage Services Department  
工程管理部  
Project Management Division

Project Title:  
**DRAINAGE IMPROVEMENT WORKS  
IN YUEN LONG STAGE 1 - INVESTIGATION,  
DESIGN AND CONSTRUCTION  
CE 22/2013 (DS)**

Drawing Title:  
**PROPOSED DRAINAGE IMPROVEMENT  
WORKS AT LIN FA TEI (SHEET 2 OF 2)**

Scale	Designed	Drawn	Checked	Authorised
1:2000	RC	AC	WW	WW
Original Size	Date	Date	Date	Date
A3	OCT 2015	OCT 2015	OCT 2015	OCT 2015
Drawing Number				Revision
FIGURE 2.4B				D

User name: CHEU8306 Date: 14/10/2021 Time: 11:04:48 PM  
Filename: P:\CN\KAL\CD\Drainage\Projects\5124336\FIGURE\EIA\5124336-EIA-FIG24B.dgn