


LEGEND:
 PROPOSED DRAINAGE WORKS
 500m AIR STUDY AREA

B	04/18	THIRD ISSUE		WSL	WCTT JEC
A	09/16	SECOND ISSUE		WSL	RWKC JEC
-	10/15	FIRST ISSUE		RC	WW WW
Rev.	Date	Description		By	Chkd
Drawing Status				Subst.	
DETAILED DESIGN				-	
ATKINS					
Client 渠務署 Drainage Services Department					
Project Management Division 工程管理部					
Project Title DRAINAGE IMPROVEMENT WORKS IN YUEN LONG STAGE 1 - INVESTIGATION, DESIGN AND CONSTRUCTION CE 22/2013 (DS)					
Drawing Title AIR QUALITY IMPACT ASSESMENT - KEY PLAN					
Scale	Designed	Drawn	Checked	Authorised	
AS SHOWN	RC	AC	WW	WW	
Original Size	Date	Date	Date	Date	
A3	OCT 2015	OCT 2015	OCT 2015	OCT 2015	
Drawing Number	Revision				
FIGURE 3.1					B

User name: cheu8306 Date: 28/04/2018 Time: 13:13:35
 Filename: P:\CN\KHA\IC\Drainage\Projects\5124336\FIGURE\EIA\5124336-EIA-FIG31.dgn


DO NOT SCALE

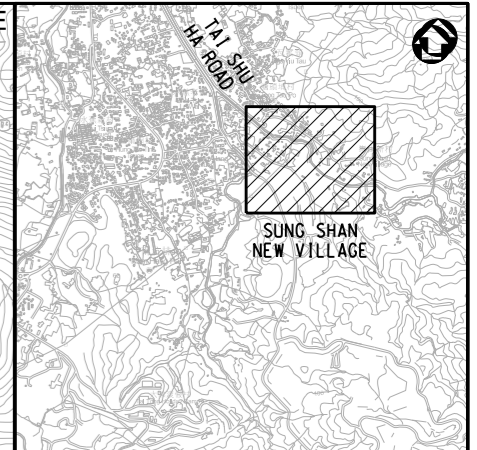

KEY PLAN
N.T.S.

LEGEND:

- AIR SENSITIVE RECEIVERS
- PROJECT WORK BOUNDARY
- PROPOSED RECTANGULAR CHANNEL
- 500m AIR STUDY AREA

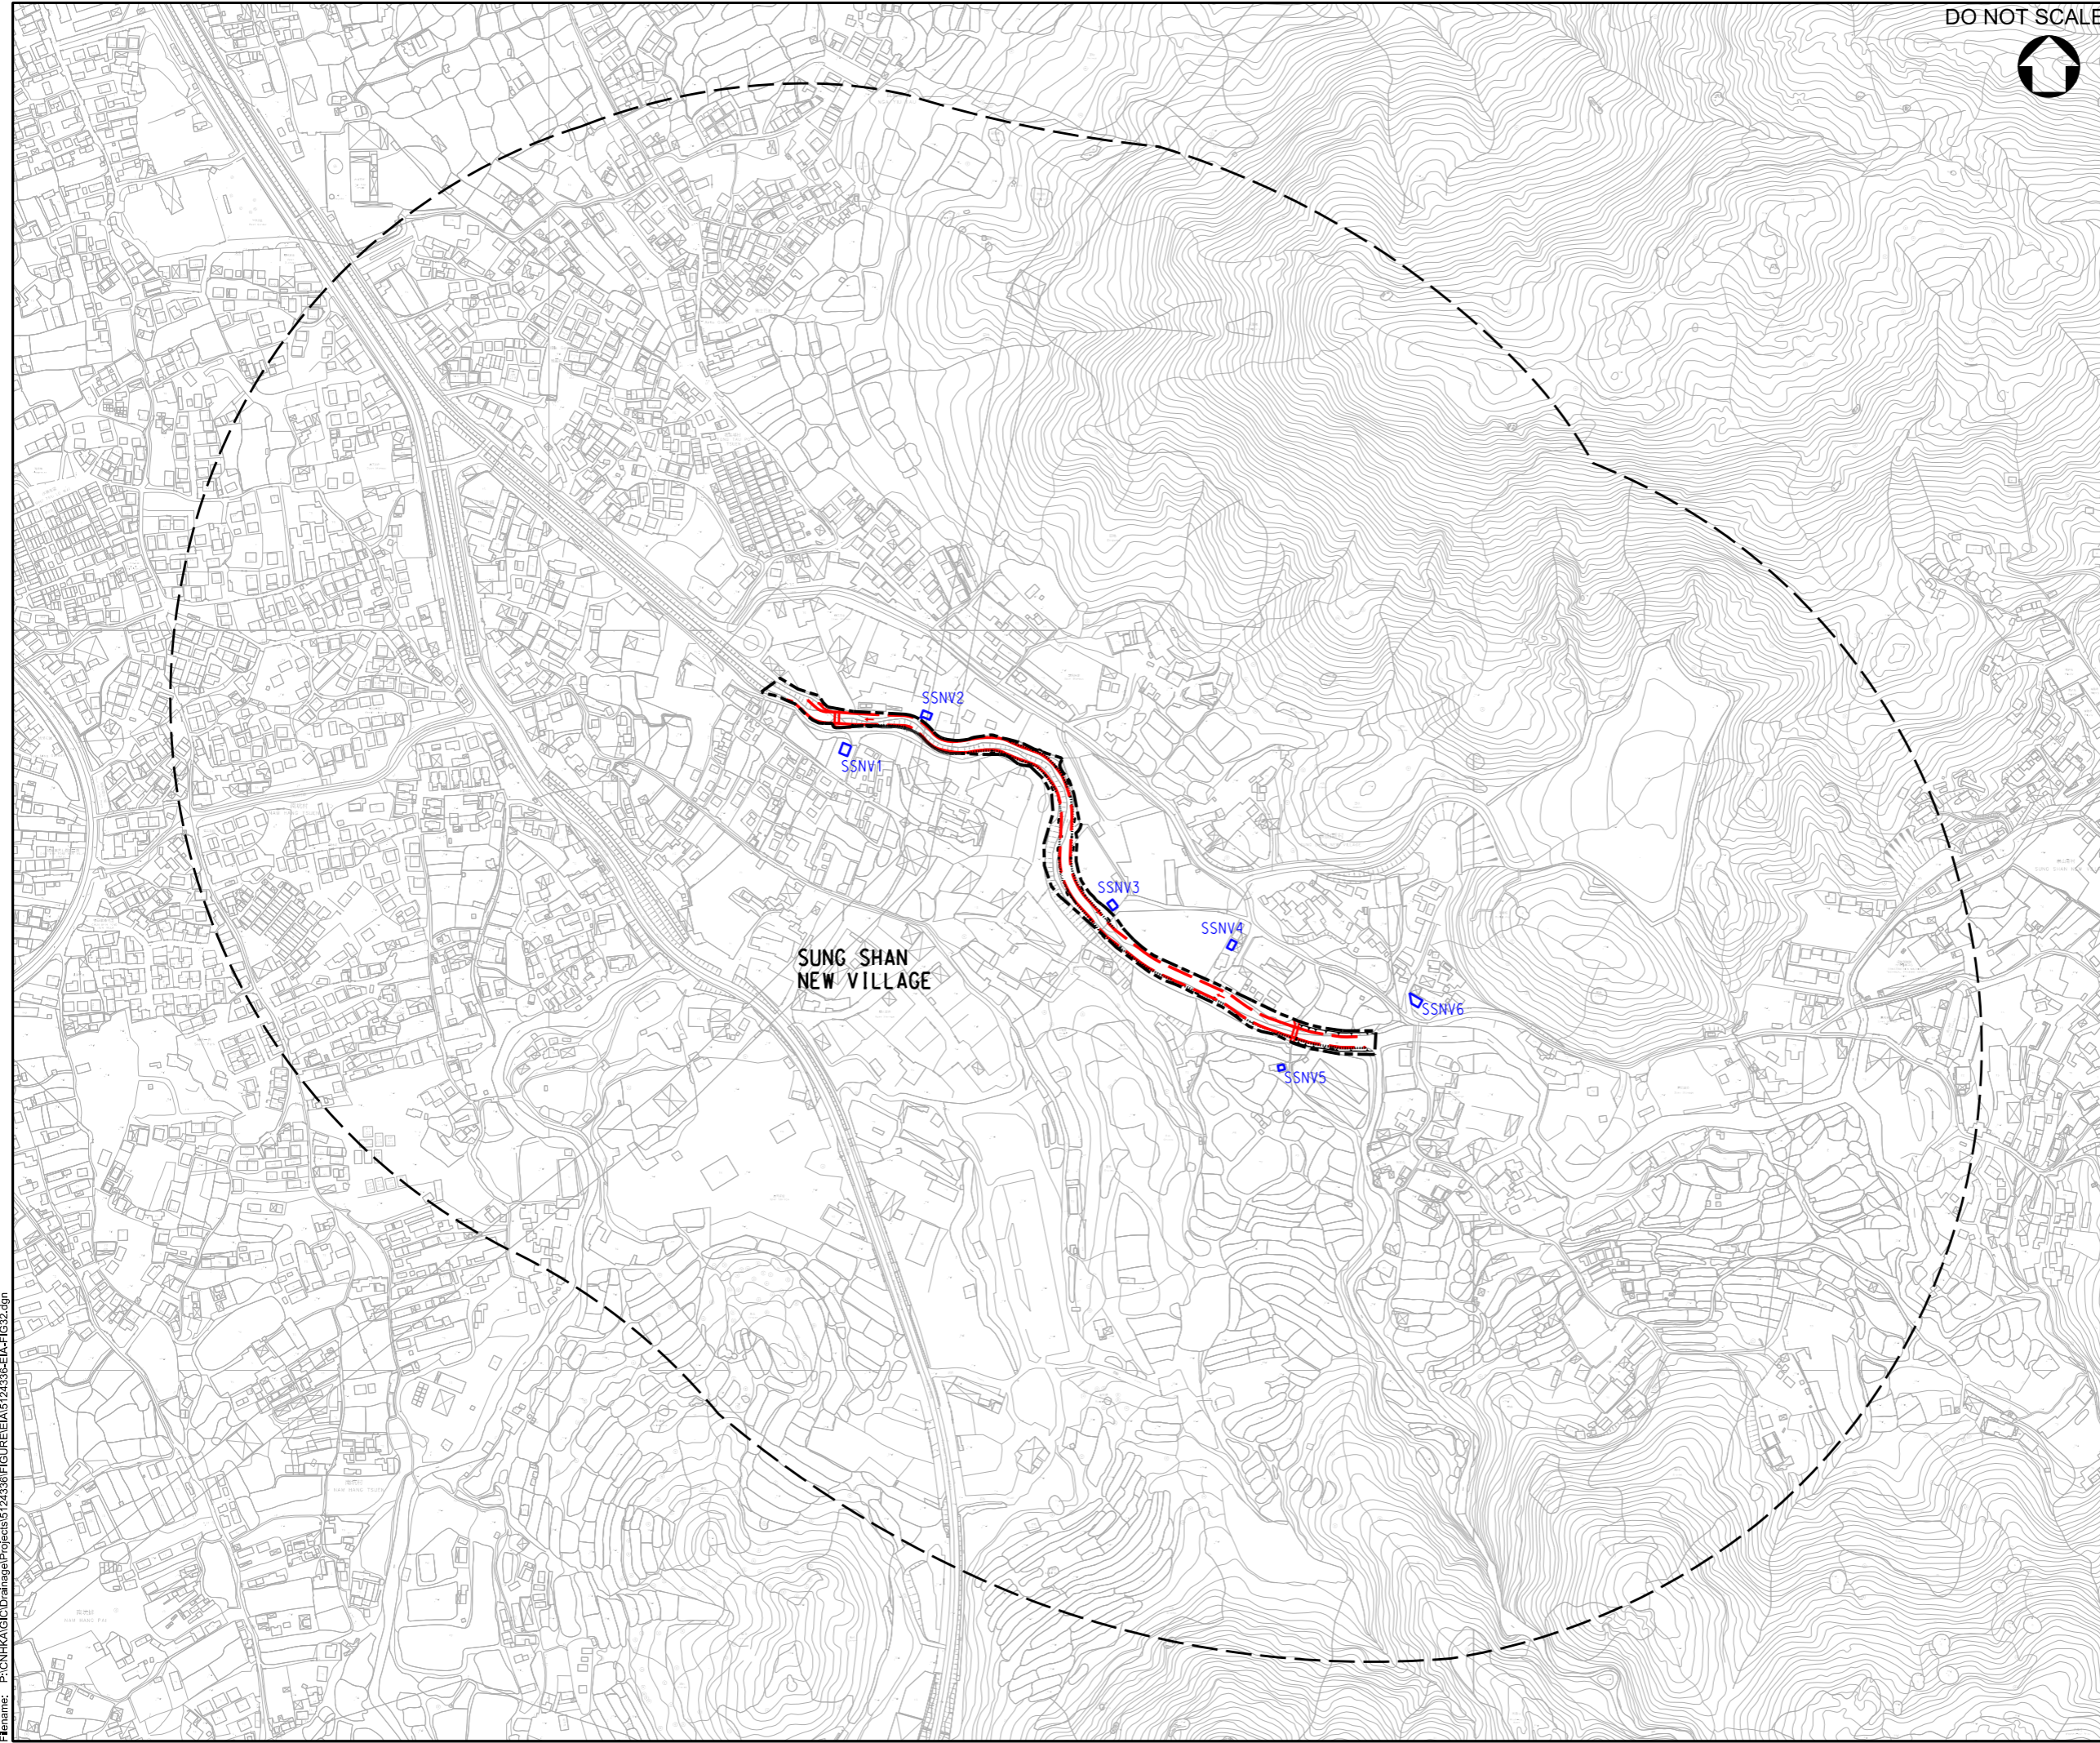

Rev.	Date	Description	By	Chkd	App'd
C	10/20	UPDATE ALIGNMENT		WSL	WCTT WKML
B	04/19	THIRD ISSUE		WSL	WCTT JEC
A	04/18	SECOND ISSUE		WSL	WCTT JEC
-	08/17	FIRST ISSUE		WSL	WCTT JEC

Drawing Status: **DETAILED DESIGN**



渠務署
Drainage Services Department

工程管理部
Project Management Division

Project Title:
**DRAINAGE IMPROVEMENT WORKS
IN YUEN LONG STAGE 1 - INVESTIGATION,
DESIGN AND CONSTRUCTION
CE 22/2013 (DS)**

Drawing Title:
**LOCATION OF REPRESENTATIVE
AIR SENSITIVE RECEIVERS AT
SUNG SHAN NEW VILLAGE**


Scale	Designed	Drawn	Checked	Authorised
1 : 5000	WSL	AC	WCTT	JEC
Original Size	Date	Date	Date	Date
A3	AUG 2017	AUG 2017	AUG 2017	AUG 2017

Drawing Number: **FIGURE 3.2** Revision: **C**

User name: CHEUB06 Date: 11/11/2020 Time: 6:11:02 PM
 Filename: P:\CNHKA\GIS\Drainage\Projects\5124336\FIGURE\EIA\5124336-EIA-FIG32.dgn

100
0 10
Millimetres


DO NOT SCALE

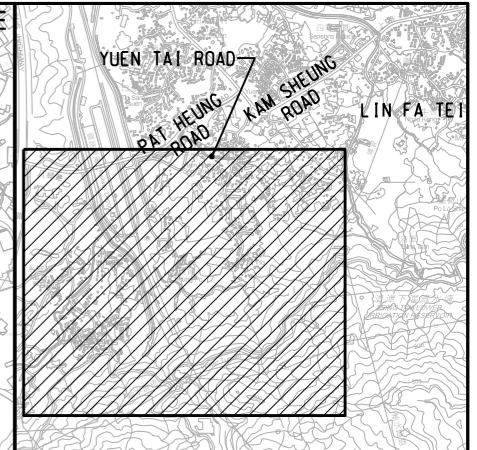

KEY PLAN
N.T.S.

LEGEND:

- TW 1 AIR SENSITIVE RECEIVERS
- PROJECT WORK BOUNDARY
- PROPOSED RECTANGULAR CHANNEL
- 500m AIR STUDY AREA

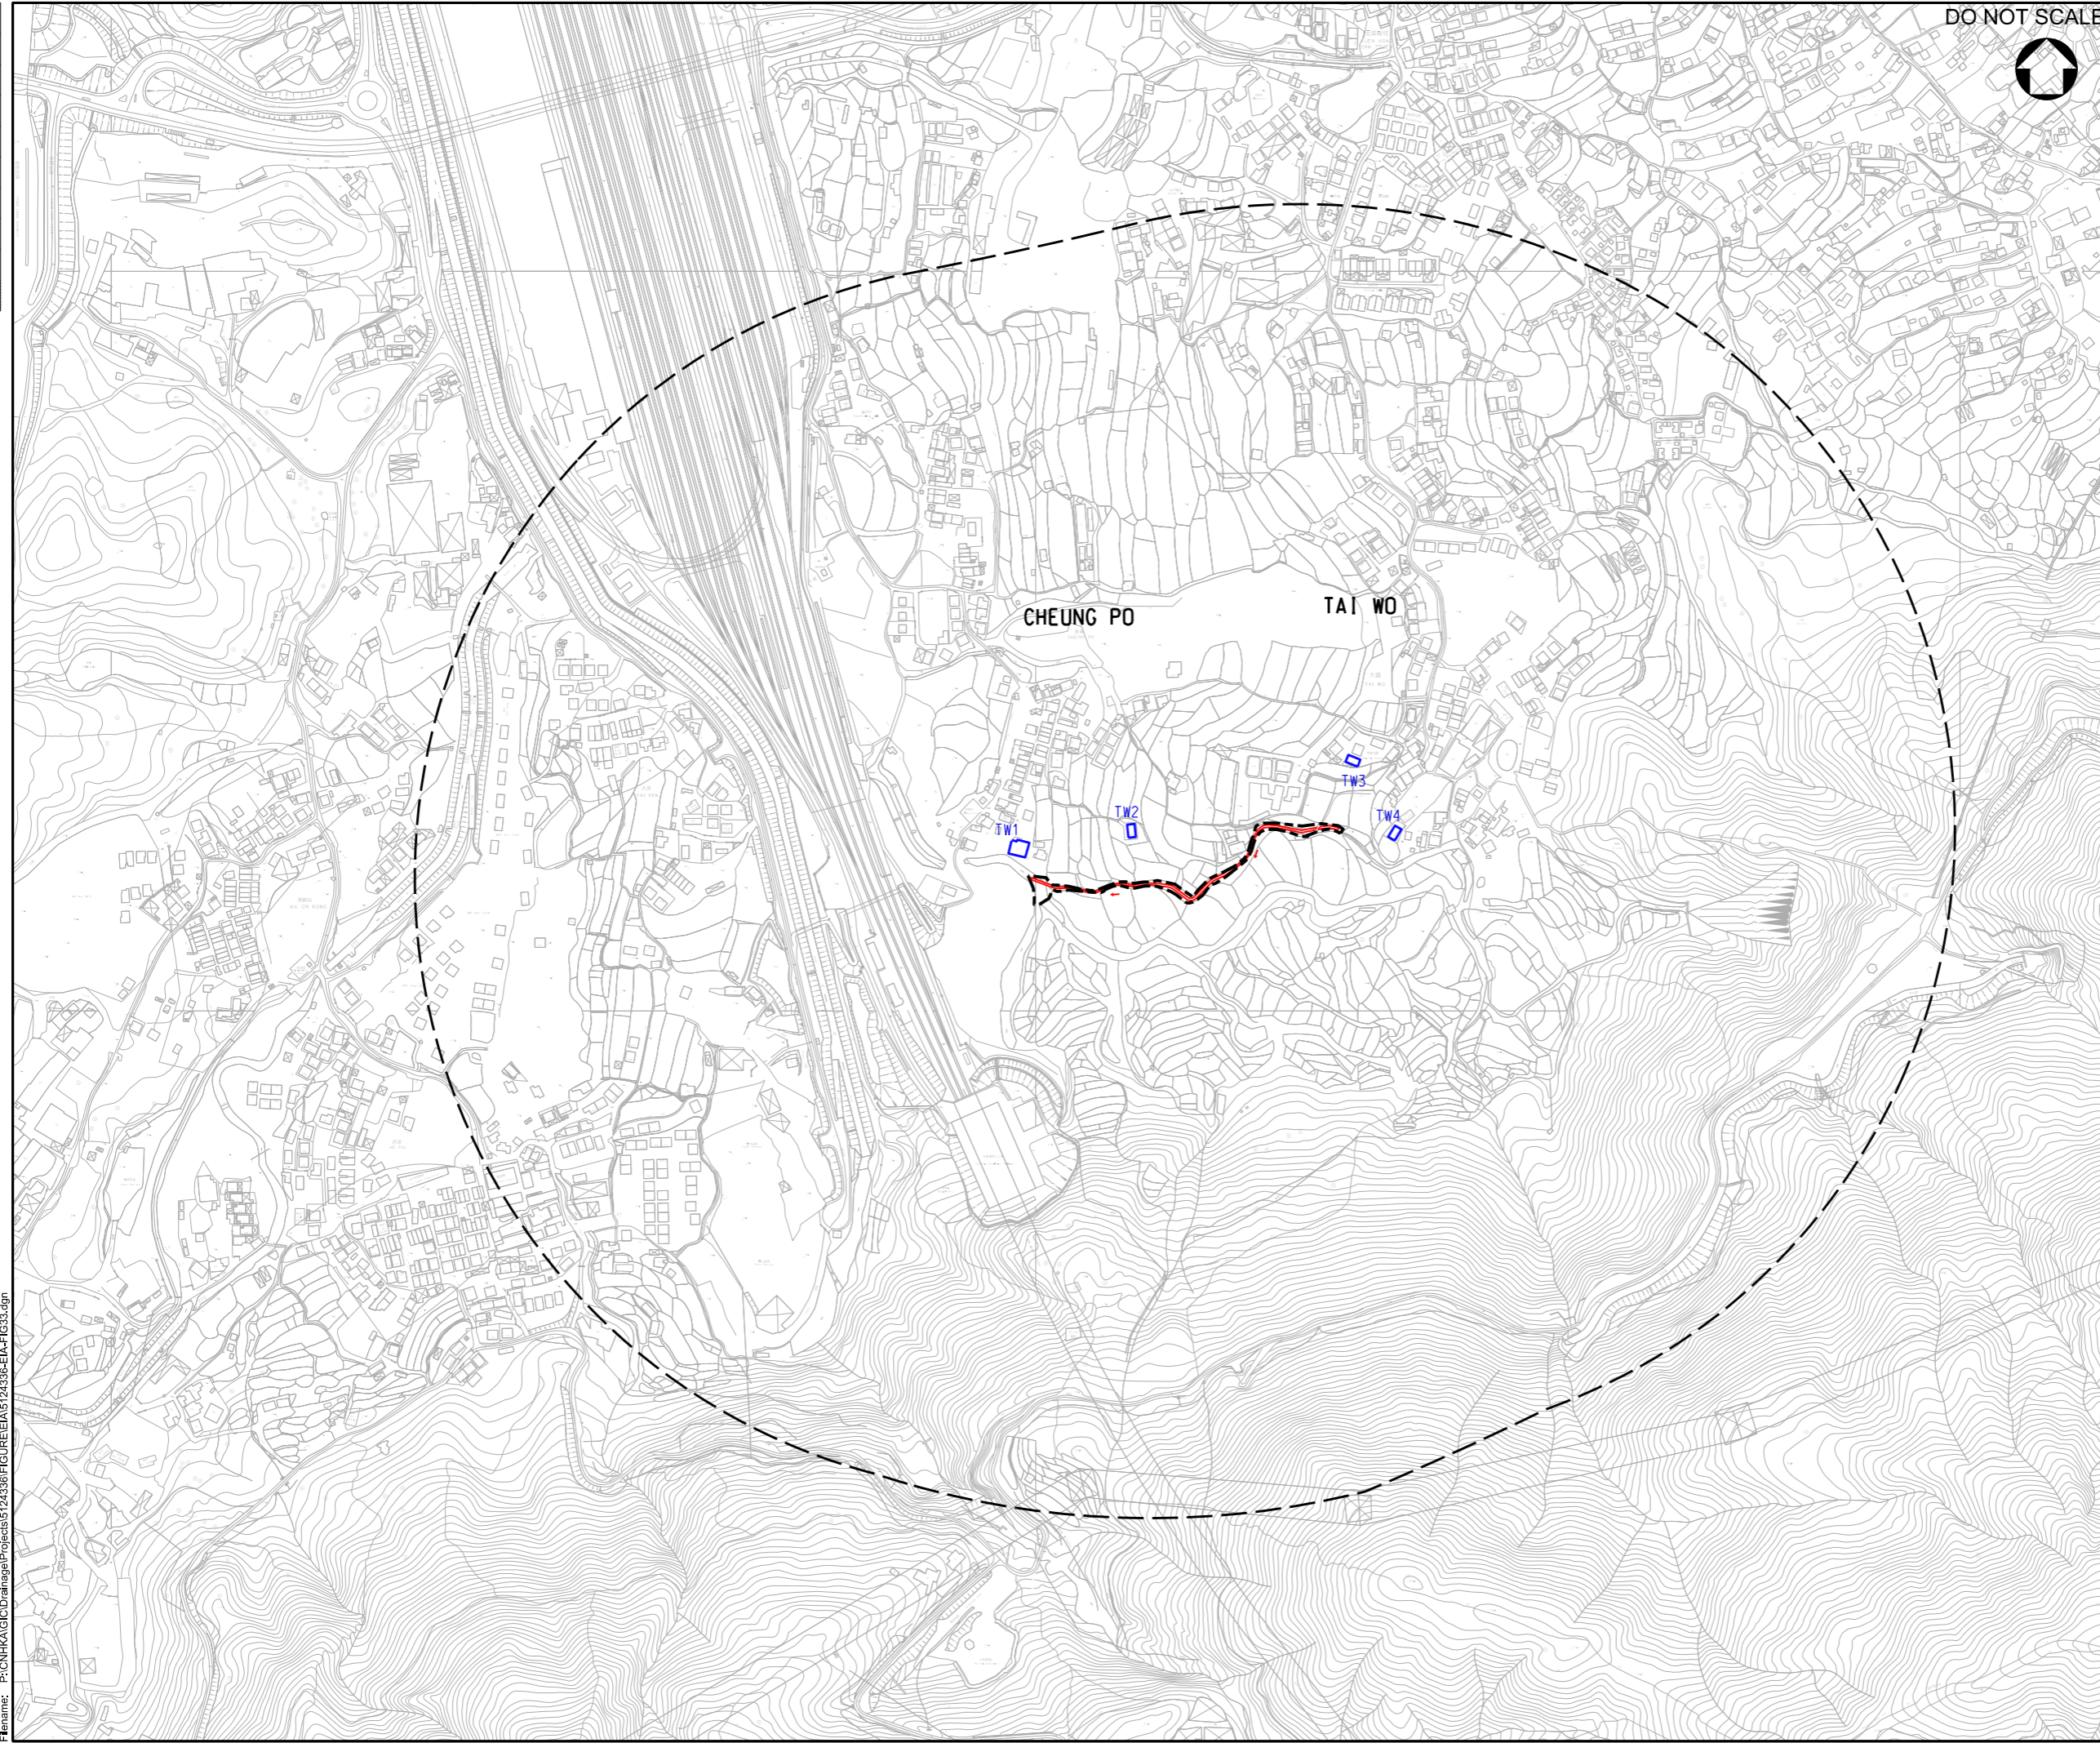

Rev.	Date	Description	By	Chkd	App'd
C	11/20	UPDATE ALIGNMENT	WSL	WCTT	WKM
B	04/19	THIRD ISSUE	WSL	WCTT	JEC
A	04/18	SECOND ISSUE	WSL	WCTT	JEC
-	08/17	FIRST ISSUE	WSL	WCTT	JEC

Drawing Status: **DETAILED DESIGN**



渠務署
Drainage Services Department
工程管理部
Project Management Division

Project Title:
**DRAINAGE IMPROVEMENT WORKS
IN YUEN LONG STAGE 1 - INVESTIGATION,
DESIGN AND CONSTRUCTION
CE 22/2013 (DS)**

Drawing Title:
**LOCATION OF REPRESENTATIVE
AIR SENSITIVE RECEIVERS AT
TAI WO**



Scale	Designed	Drawn	Checked	Authorised
1 : 5000	WSL	AC	WCTT	JEC
Original Size	Date	Date	Date	Date
A3	AUG 2017	AUG 2017	AUG 2017	AUG 2017

Drawing Number: **FIGURE 3.3** C

User name: CHEUNG06 Date: 11/11/2020 Time: 8:28:18 PM
Filename: P:\CN\KAL\CD\Drainage\Projects\5124336\FIGURE\EA\5124336-EA-FIG3.3.dgn

100
0 10
Millimetres

DO NOT SCALE

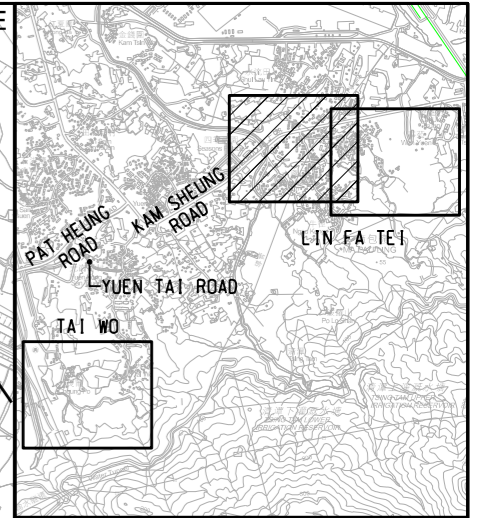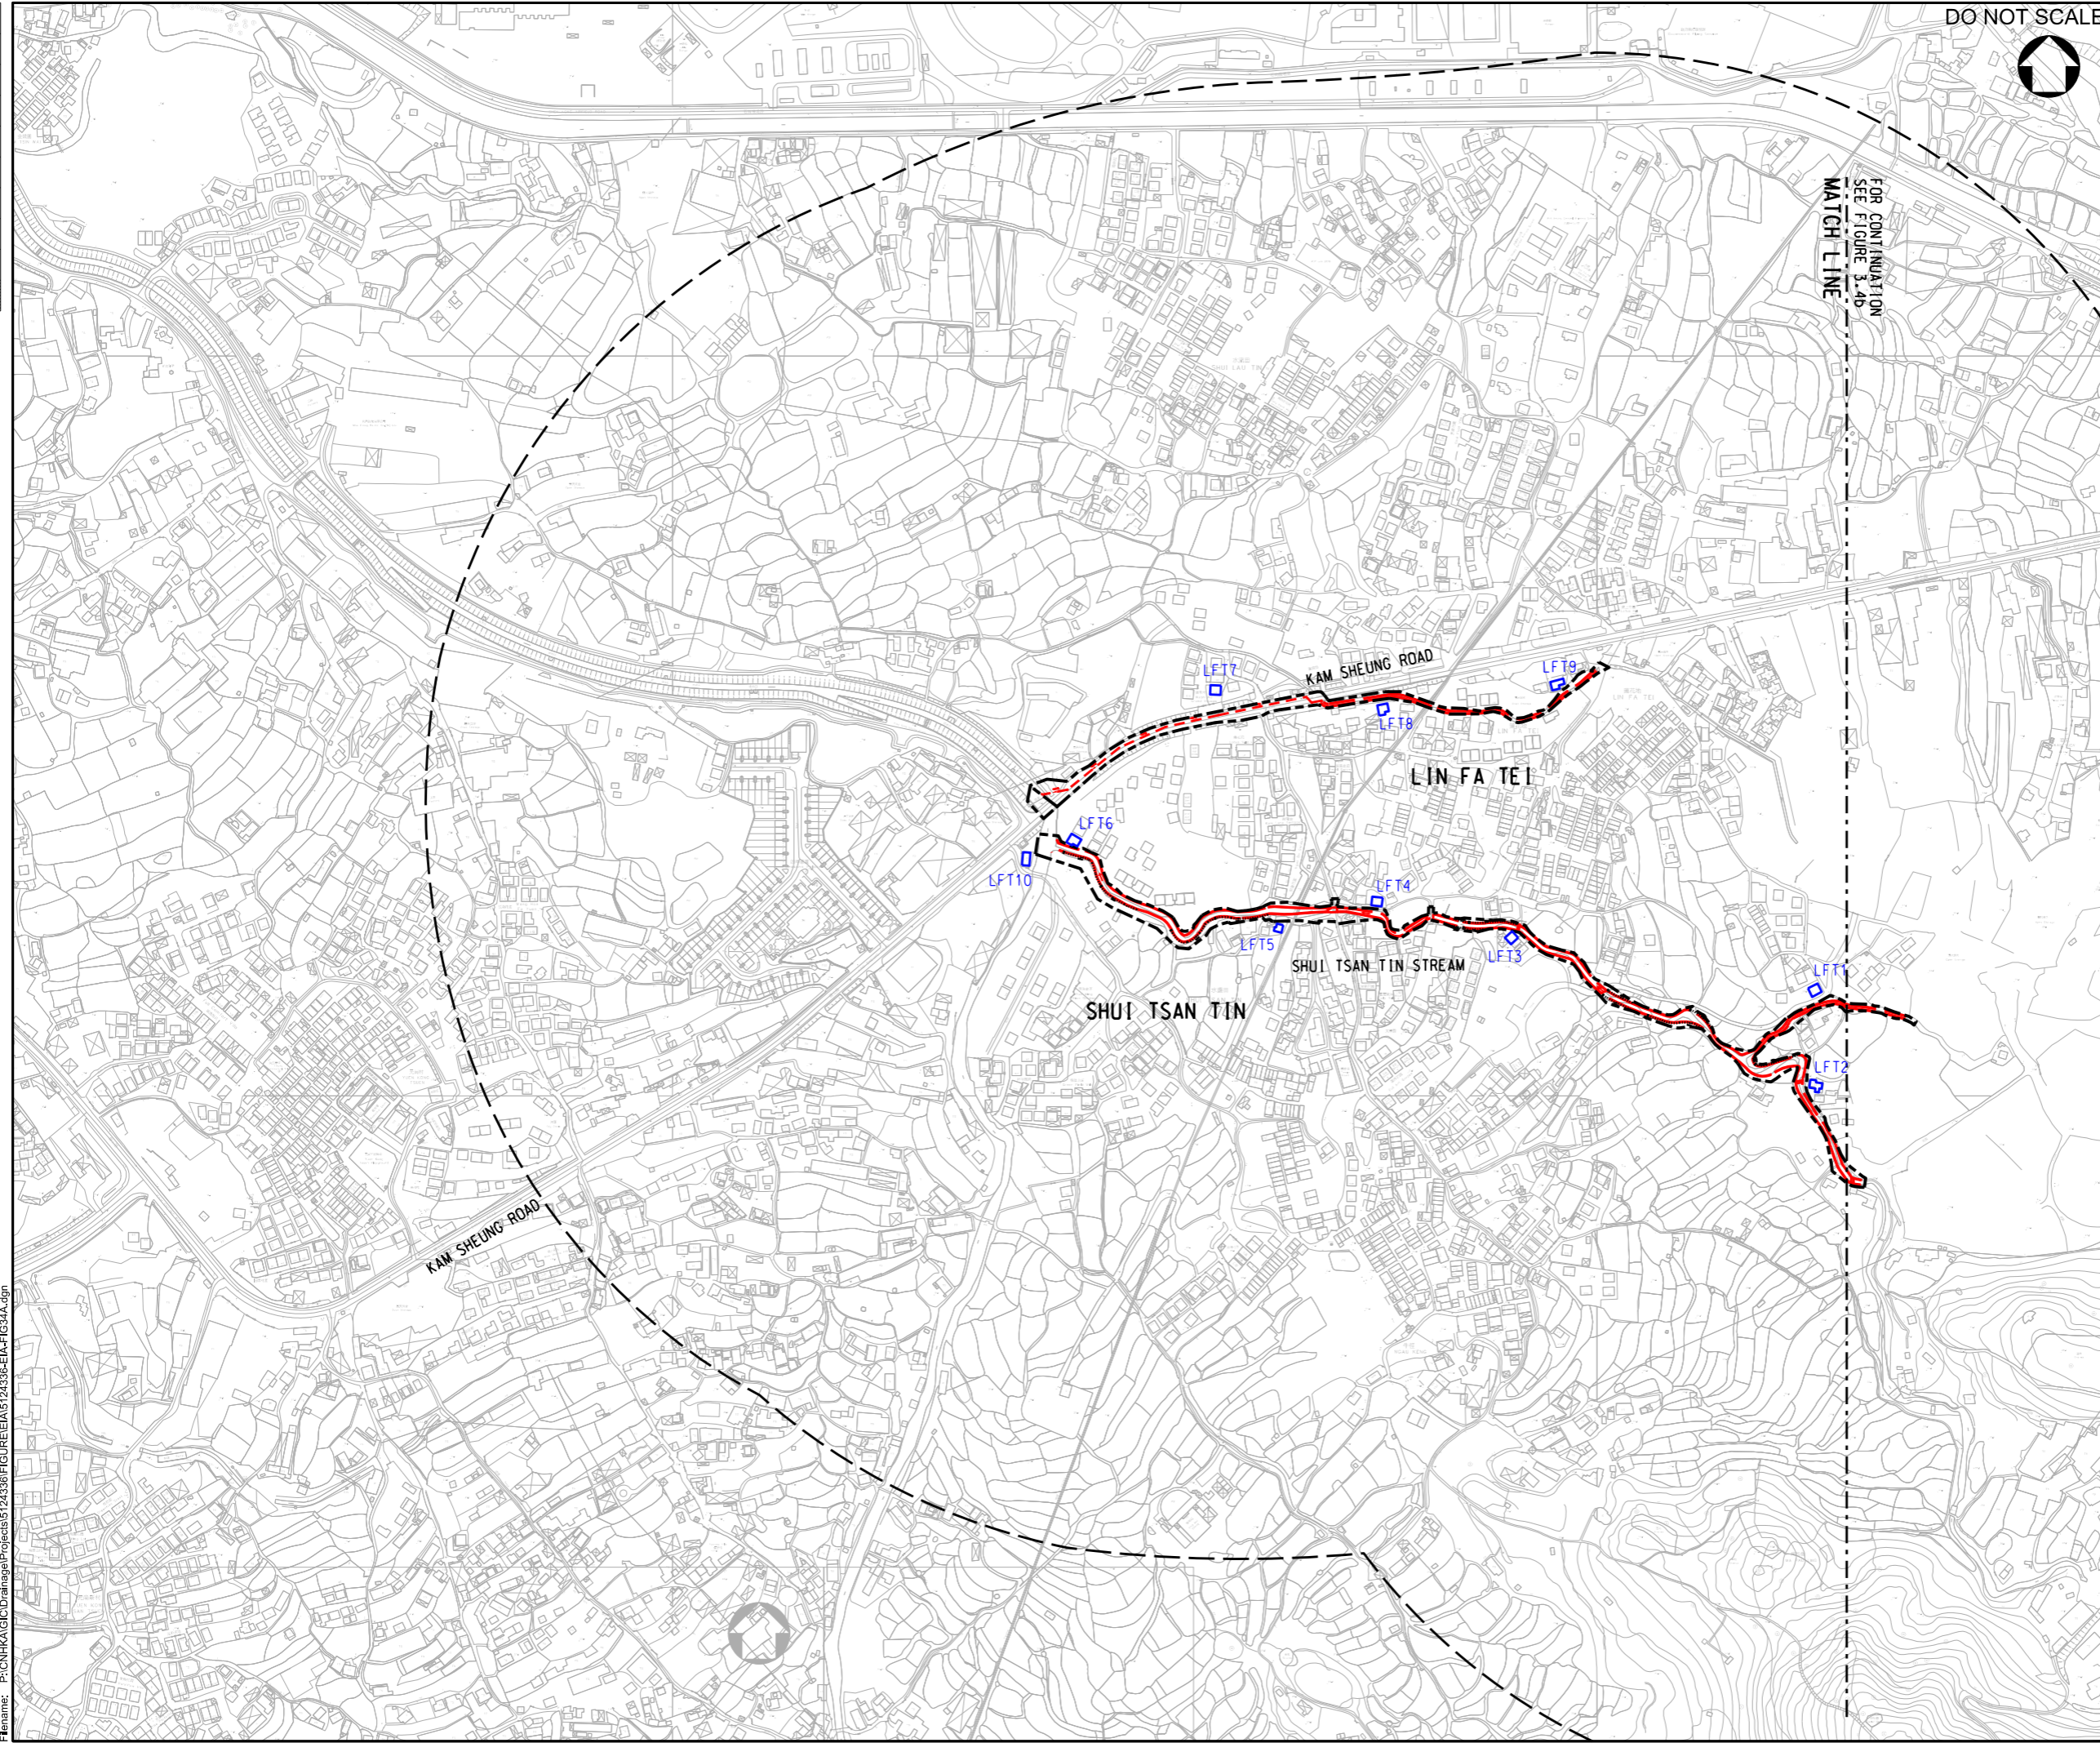

KEY PLAN
N.T.S.

- LEGEND:**
- AIR SENSITIVE RECEIVERS
 - PROJECT WORK BOUNDARY
 - PROPOSED DRAINAGE PIPE
 - PROPOSED RECTANGULAR CHANNEL
 - 500m AIR STUDY AREA

Rev.	Date	Description	By	Chkd	App'd
C	11/20	UPDATE ALIGNMENT	WSL	WCTT	WKML
B	04/19	THIRD ISSUE	WSL	WCTT	JEC
A	04/18	SECOND ISSUE	WSL	WCTT	JEC
-	08/17	FIRST ISSUE	WSL	WCTT	JEC

Drawing Status: **DETAILED DESIGN**



渠務署
Drainage Services Department
工程管理部
Project Management Division

Project Title:
DRAINAGE IMPROVEMENT WORKS
IN YUEN LONG STAGE 1 - INVESTIGATION,
DESIGN AND CONSTRUCTION
CE 22/2013 (DS)



Drawing Title:
LOCATION OF REPRESENTATIVE
AIR SENSITIVE RECEIVERS AT
LIN FA TEI (SHEET 1 OF 2)

Scale	Designed	Drawn	Checked	Authorised
1 : 5000	WSL	AC	WCTT	JEC
Original Size	Date	Date	Date	Date
A3	AUG 2017	AUG 2017	AUG 2017	AUG 2017

Drawing Number: **FIGURE 3.4A** Revision: **C**

User name: CHEUB306 Date: 11/11/2020 Time: 8:31:12 PM
Filename: P:\CNHKA\GIS\Drainage\Projects\5124336\FIGURE\EA\5124336-EIA-FIG34A.dgn

100
0 10
Millimetres

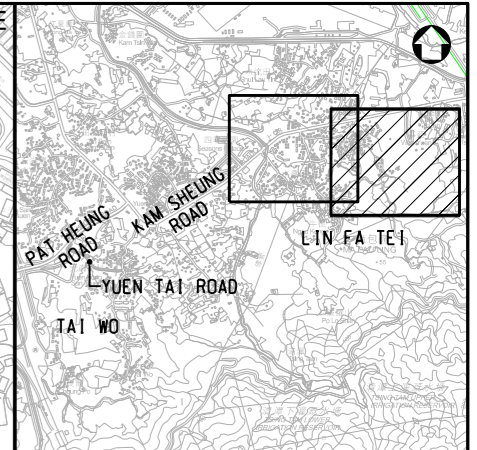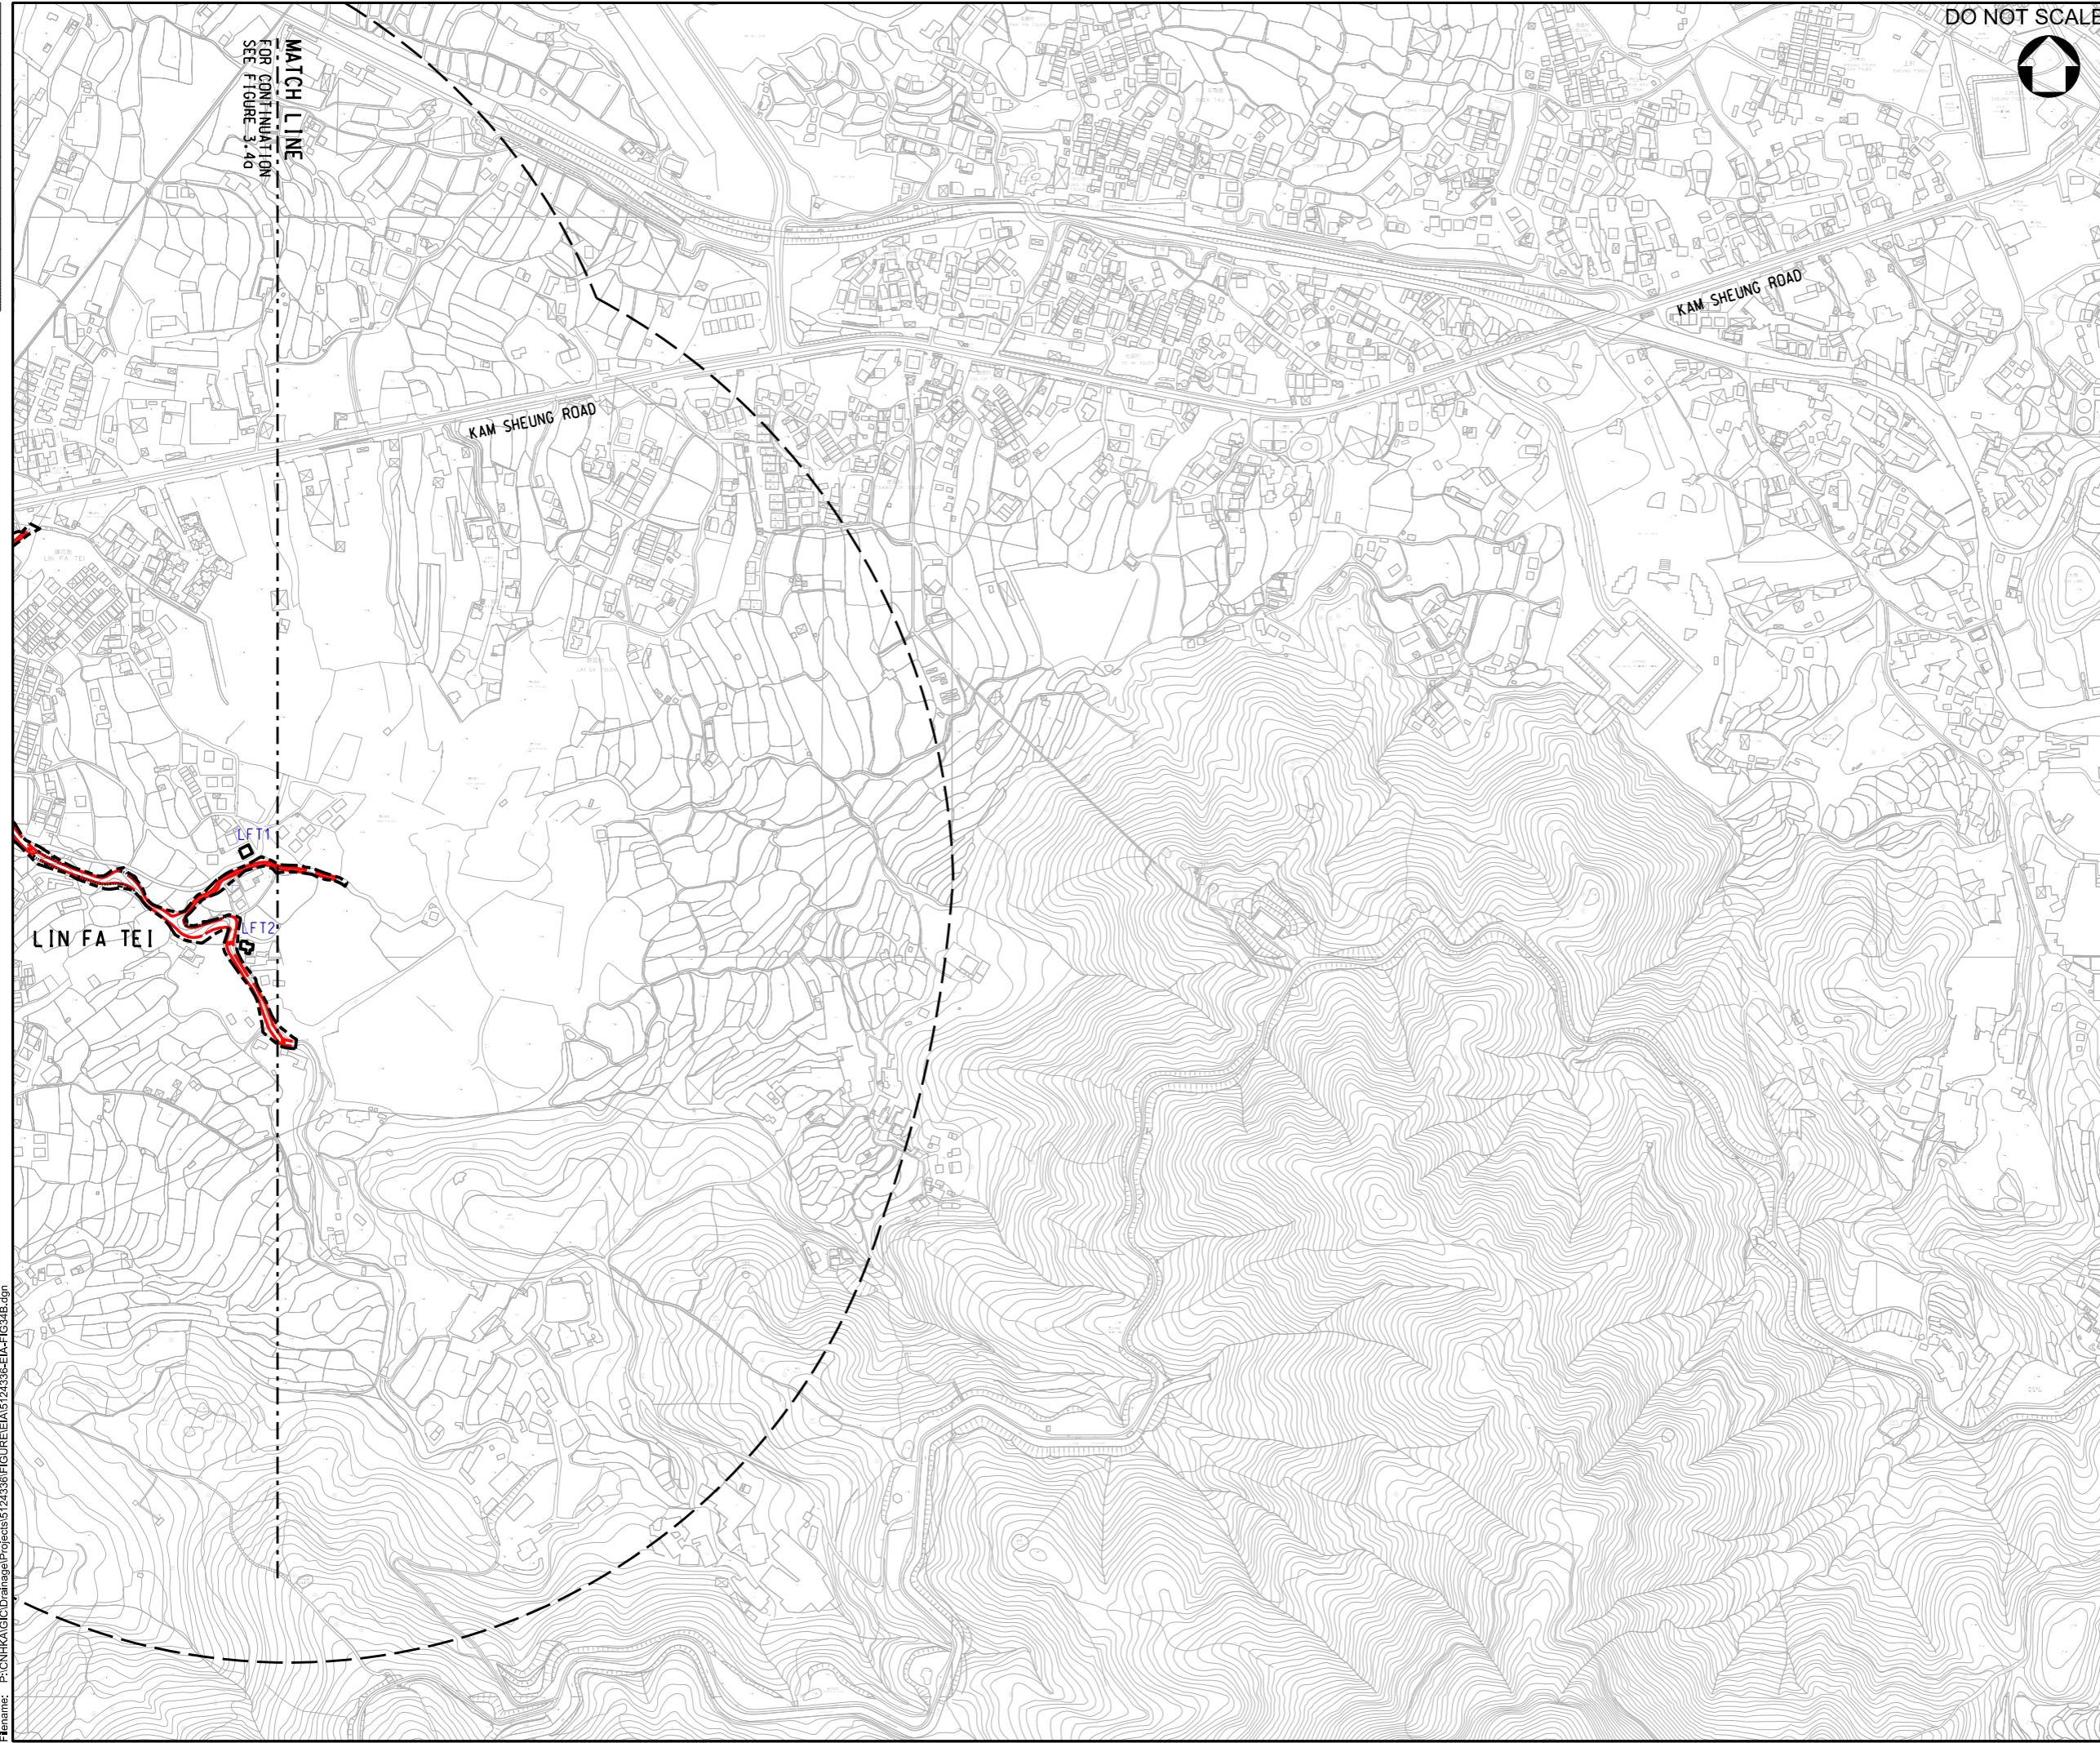

KEY PLAN
N.T.S.

- LEGEND:**
- LFT1 AIR SENSITIVE RECEIVERS
 - PROJECT WORK BOUNDARY
 - PROPOSED RECTANGULAR CHANNEL
 - 500m AIR STUDY AREA

Rev.	Date	Description	By	Chkd	App'd
C	11/20	UPDATE ALIGNMENT		WSL	WCTT WKML
B	04/19	THIRD ISSUE		WSL	WCTT JEC
A	04/18	SECOND ISSUE		WSL	WCTT JEC
-	08/17	FIRST ISSUE		WSL	WCTT JEC

Drawing Status: **DETAILED DESIGN**



Client: 渠務署
Drainage Services Department

Project Management Division

Project Title: DRAINAGE IMPROVEMENT WORKS
IN YUEN LONG STAGE 1 - INVESTIGATION,
DESIGN AND CONSTRUCTION
CE 22/2013 (DS)

Drawing Title: LOCATION OF REPRESENTATIVE
AIR SENSITIVE RECEIVERS
AT LIN FA TEI (SHEET 2 OF 2)

Scale	Designed	Drawn	Checked	Authorised
Original Size	WSL	AC	WCTT	JEC
1 : 5000				
A3	AUG 2017	AUG 2017	AUG 2017	AUG 2017

Drawing Number: **FIGURE 3.4B** C


User name: CHEUJ806 Date: 11/11/2020 Time: 8:32:48 PM
Filename: P:\CN\KAL\Drainage\Projects\5124336\FIGURE\EA\5124336-EIA-FIG34B.dgn

100
0 10
Millimetres

DO NOT SCALE




FOR CONTINUATION
SEE FIGURE 3.5b
MATCH LINE

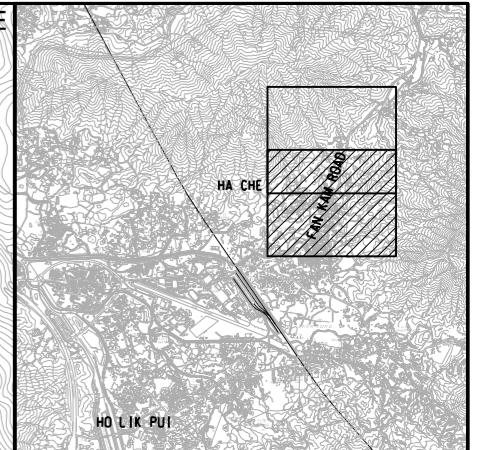

KEY PLAN
N.T.S.

LEGEND:

- HC 1 AIR SENSITIVE RECEIVERS
- PROJECT WORK BOUNDARY
- PROPOSED RECTANGULAR CHANNEL
- 500m AIR STUDY AREA

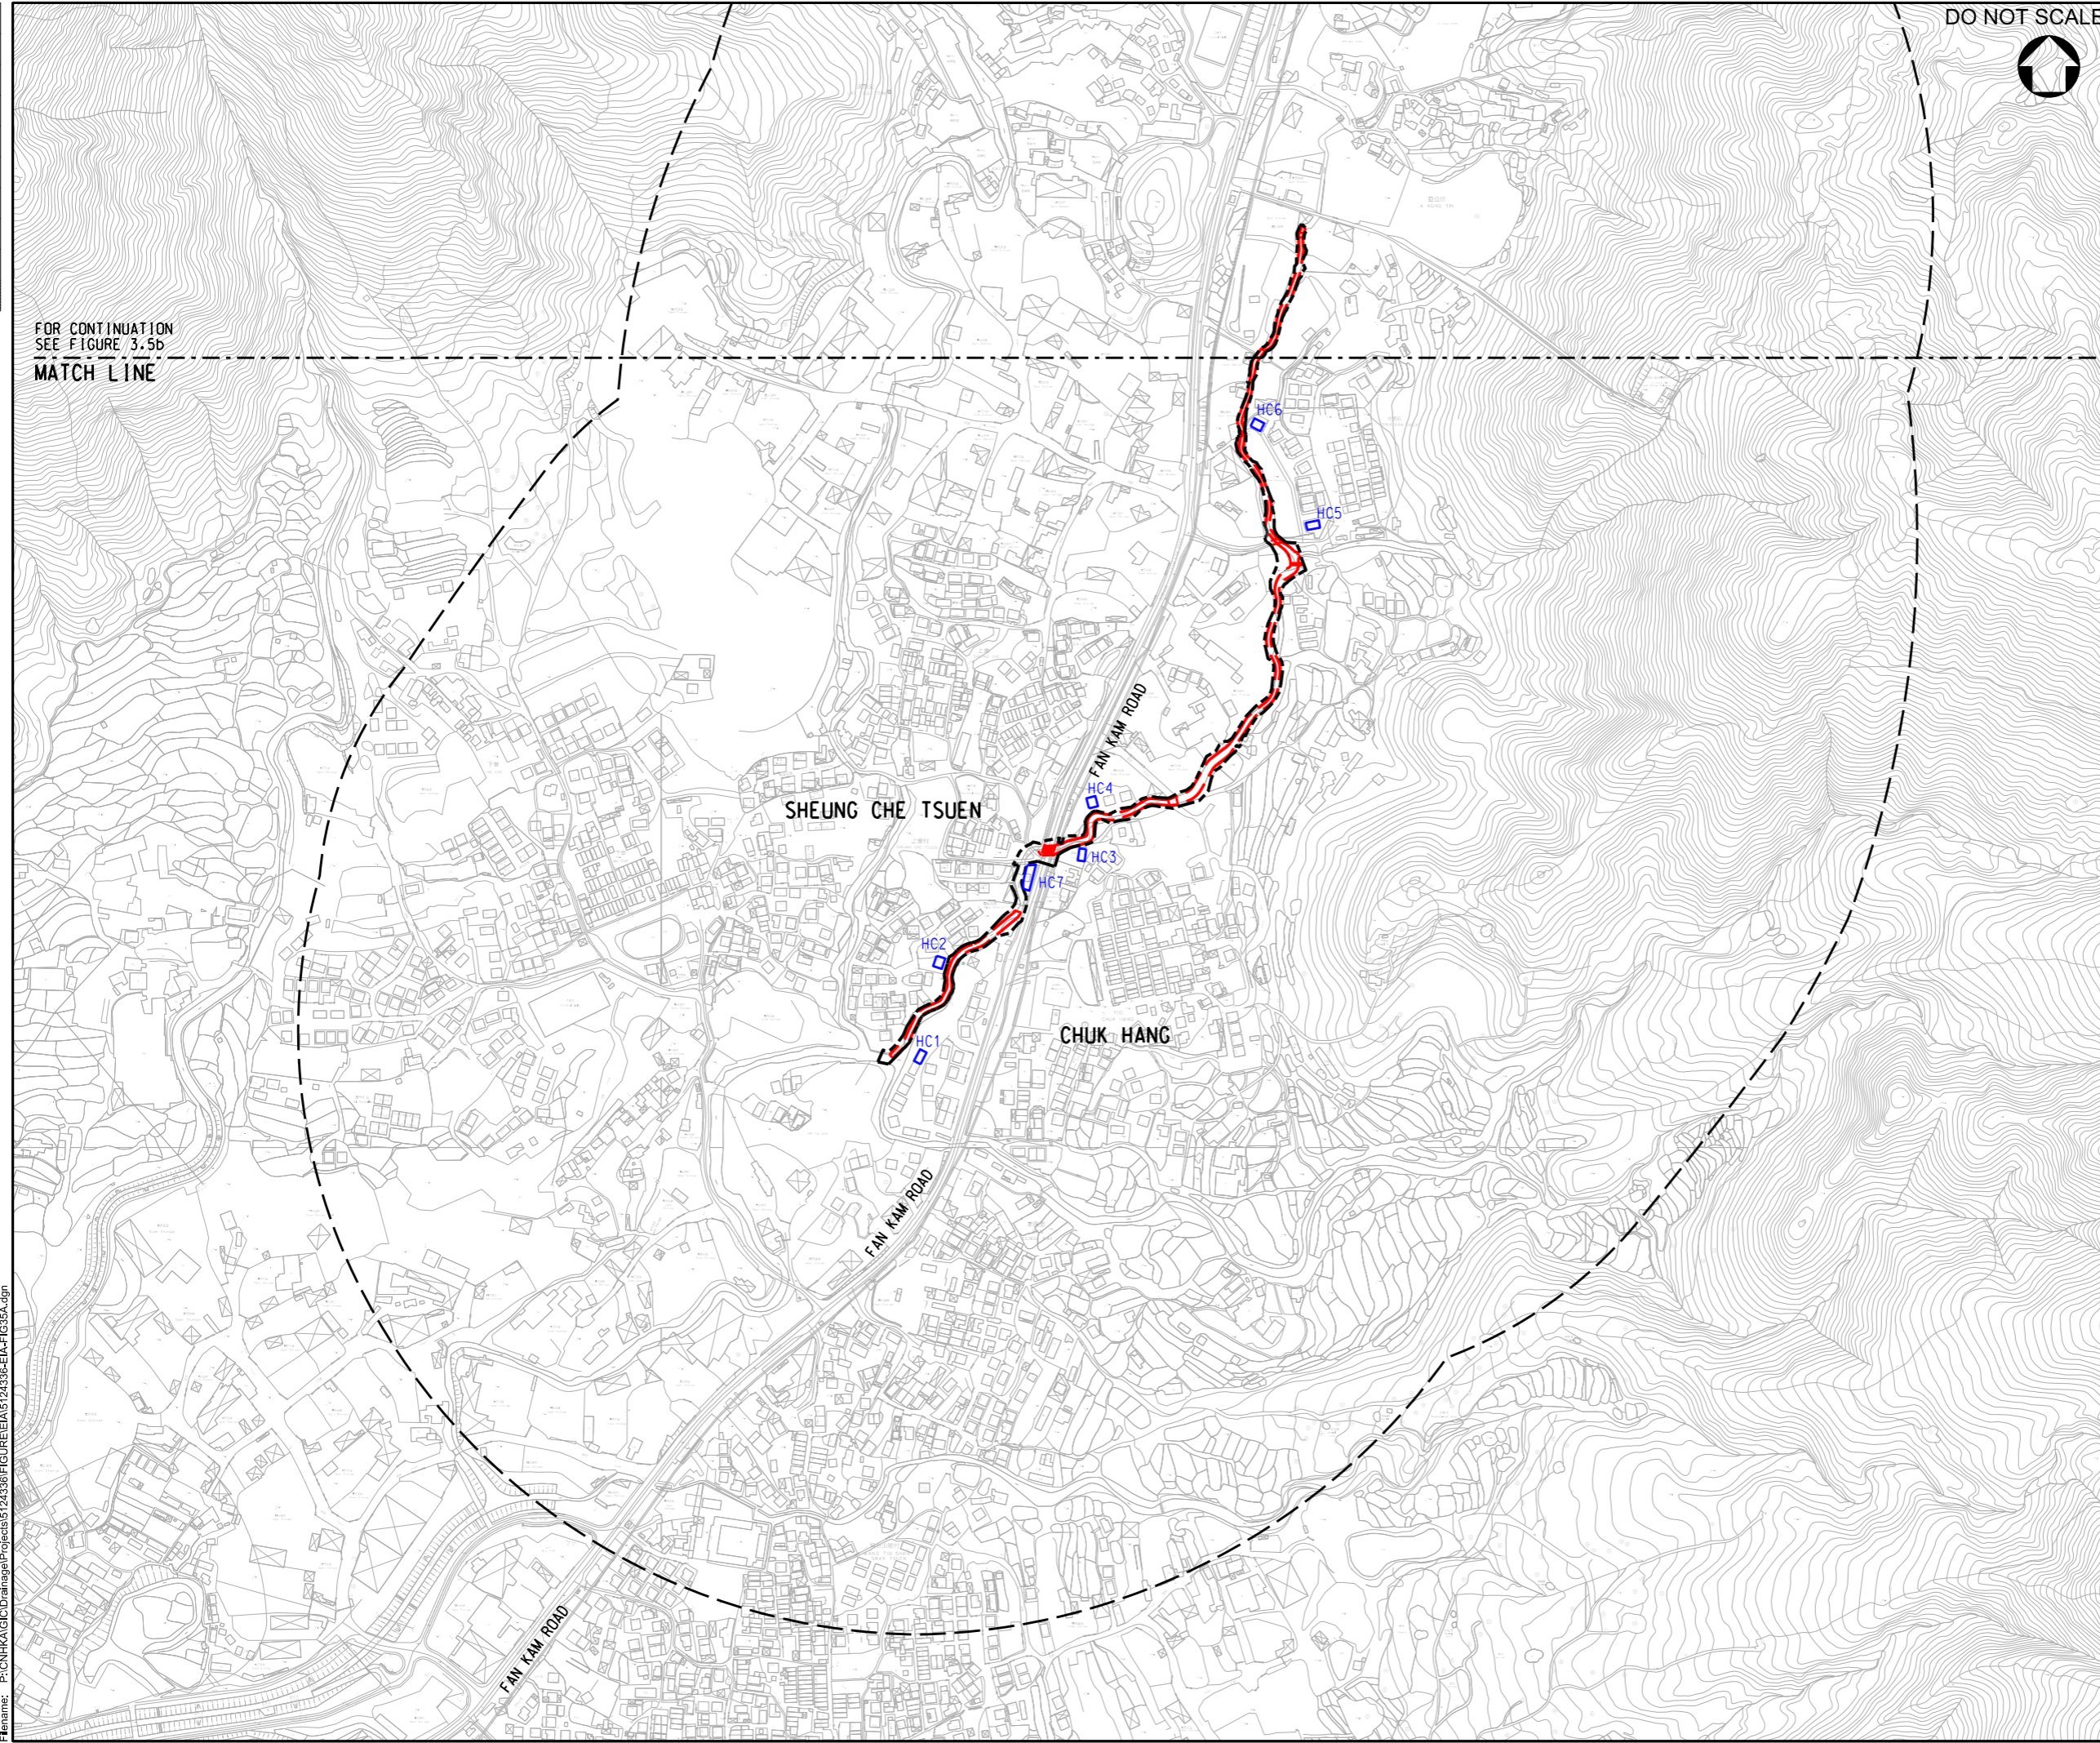

Rev.	Date	Description	By	Chkd	App'd
C	11/20	UPDATE ALIGNMENT		WSL	WCTT WKML
B	04/19	THIRD ISSUE		WSL	WCTT JEC
A	04/18	SECOND ISSUE		WSL	WCTT JEC
-	08/17	FIRST ISSUE		WSL	WCTT JEC

Drawing Status: **DETAILED DESIGN**



渠務署
Drainage Services Department
工程管理部
Project Management Division

Project Title:
DRAINAGE IMPROVEMENT WORKS
IN YUEN LONG STAGE 1 - INVESTIGATION,
DESIGN AND CONSTRUCTION
CE 22/2013 (DS)

Drawing Title:
LOCATION OF REPRESENTATIVE
AIR SENSITIVE RECEIVERS
AT HA CHE (SHEET 1 OF 2)


Scale	Designed	Drawn	Checked	Authorised
1 : 5000	WSL	AC	WCTT	JEC
Original Size	Date	Date	Date	Date
A3	AUG 2017	AUG 2017	AUG 2017	AUG 2017

Drawing Number: **FIGURE 3.5A** Revision: **C**

User name: CHEUB306 Date: 11/3/2020 Time: 7:36:15 PM
Filename: P:\CN\KAL\CD\Drainage\Projects\5124336\FIGURE\EA\5124336-ETM-FIG35A.dgn

100
0 10
Millimetres

DO NOT SCALE

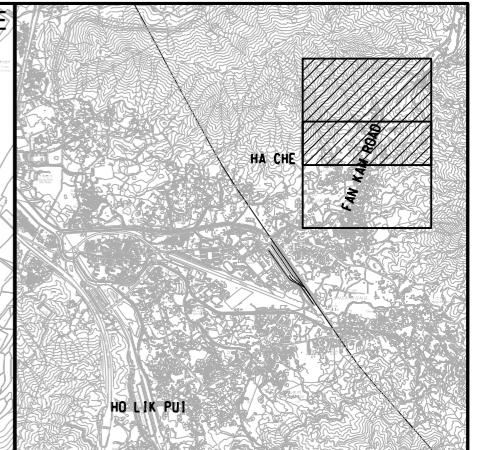

KEY PLAN
N.T.S.

LEGEND:

- HC 1 AIR SENSITIVE RECEIVERS
- PROJECT WORK BOUNDARY
- PROPOSED RECTANGULAR CHANNEL
- 500m AIR STUDY AREA

Rev.	Date	Description	By	Chkd	App'd
B	11/20	UPDATE ALIGNMENT	WSL	WCTT	JEC
A	04/18	SECOND ISSUE	WSL	WCTT	JEC
-	08/17	FIRST ISSUE	WSL	WCTT	JEC



渠務署
Drainage Services Department
工程管理部
Project Management Division

DRAINAGE IMPROVEMENT WORKS
IN YUEN LONG STAGE 1 - INVESTIGATION,
DESIGN AND CONSTRUCTION
CE 22/2013 (DS)

LOCATION OF REPRESENTATIVE
AIR SENSITIVE RECEIVERS
AT HA CHE (SHEET 2 OF 2)

Scale	Designed	Drawn	Checked	Authorised
1 : 5000	WSL	AC	WCTT	JEC
Original Size A3	Date AUG 2017	Date AUG 2017	Date AUG 2017	Date AUG 2017

Drawing Number: FIGURE 3.5B Revision: B

User name: CHEUB06 Date: 11/3/2020 Time: 7:35:11 PM
Filename: P:\CN\KALIC\Drainage\Projects\5124336\FIGURE\EA\5124336-EIA-FIG3.5B.dgn

MATCH LINE
FOR CONTINUATION
SEE FIGURE 3.5a

