



DO NOT SCALE

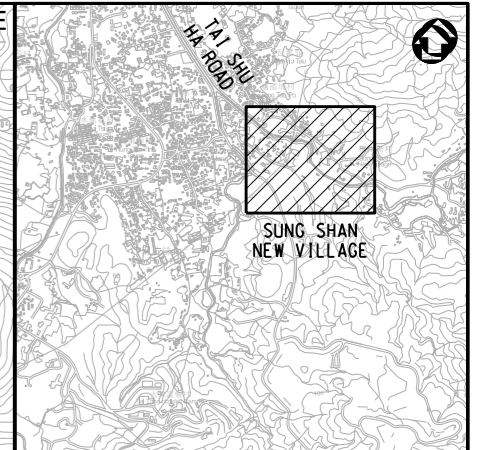

KEY PLAN
N.T.S.

LEGEND:

- AIR SENSITIVE RECEIVERS
- PROJECT WORK BOUNDARY
- PROPOSED RECTANGULAR CHANNEL
- 500m AIR STUDY AREA

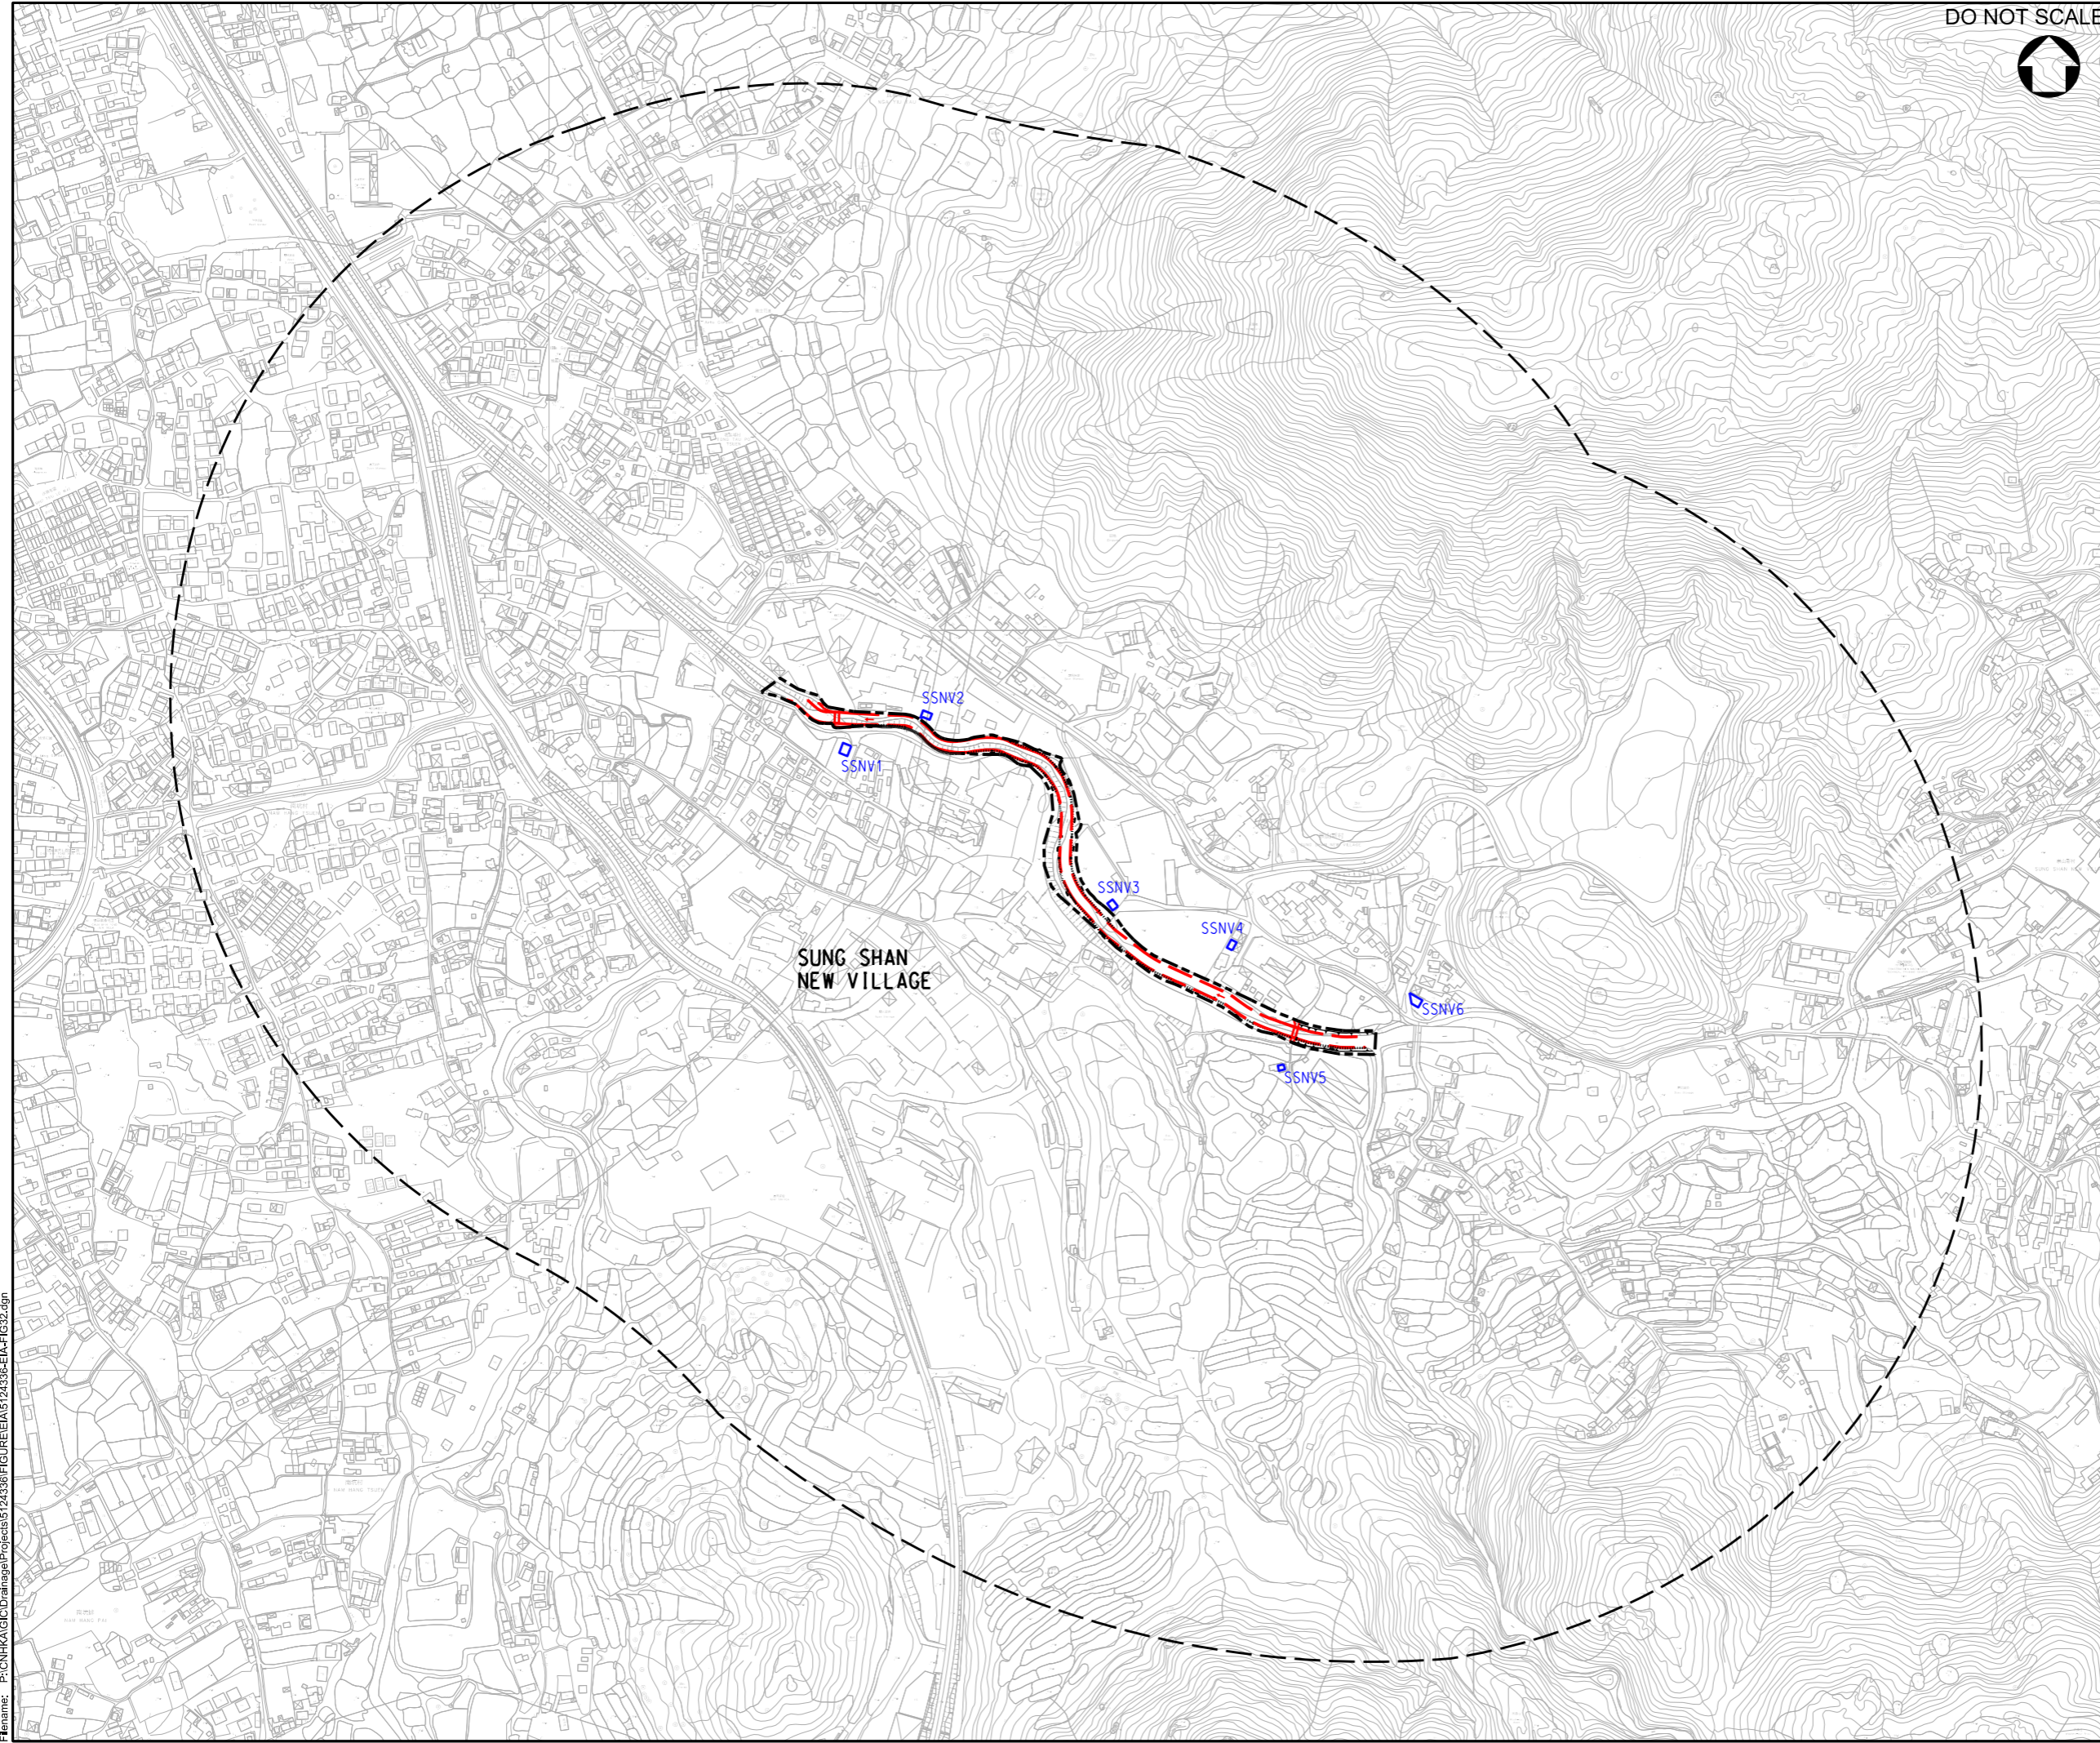

SUNG SHAN
NEW VILLAGE

Rev.	Date	Description	By	Chkd	App'd
C	10/20	UPDATE ALIGNMENT		WSL	WCTT WKML
B	04/19	THIRD ISSUE		WSL	WCTT JEC
A	04/18	SECOND ISSUE		WSL	WCTT JEC
-	08/17	FIRST ISSUE		WSL	WCTT JEC

Drawing Status: **DETAILED DESIGN**



渠務署
Drainage Services Department

工程管理部
Project Management Division

Project Title:
DRAINAGE IMPROVEMENT WORKS
IN YUEN LONG STAGE 1 - INVESTIGATION,
DESIGN AND CONSTRUCTION
CE 22/2013 (DS)

Drawing Title:
LOCATION OF REPRESENTATIVE
AIR SENSITIVE RECEIVERS AT
SUNG SHAN NEW VILLAGE

Scale	Designed	Drawn	Checked	Authorised
1 : 5000	WSL	AC	WCTT	JEC
Original Size	Date	Date	Date	Date
A3	AUG 2017	AUG 2017	AUG 2017	AUG 2017

Drawing Number: **FIGURE 3.2** Revision: **C**

User name: CHEUB06 Date: 11/11/2020 Time: 6:11:02 PM
Filename: P:\CNHKA\GIS\Drainage\Projects\5124336\FIGURE\EIA\5124336-EIA-FIG32.dgn