


100  
0 10  
Millimetres


DO NOT SCALE

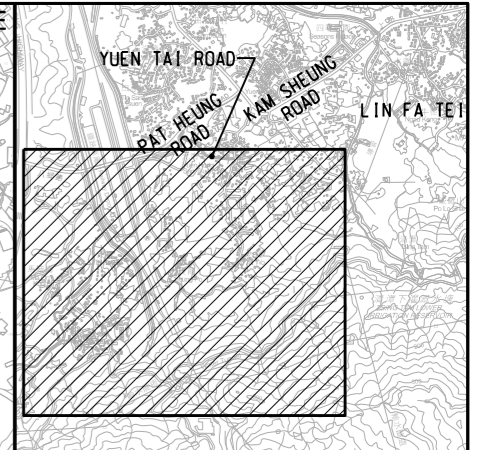

**KEY PLAN**  
N.T.S.

**LEGEND:**

- TW 1 AIR SENSITIVE RECEIVERS
- PROJECT WORK BOUNDARY
- PROPOSED RECTANGULAR CHANNEL
- 500m AIR STUDY AREA

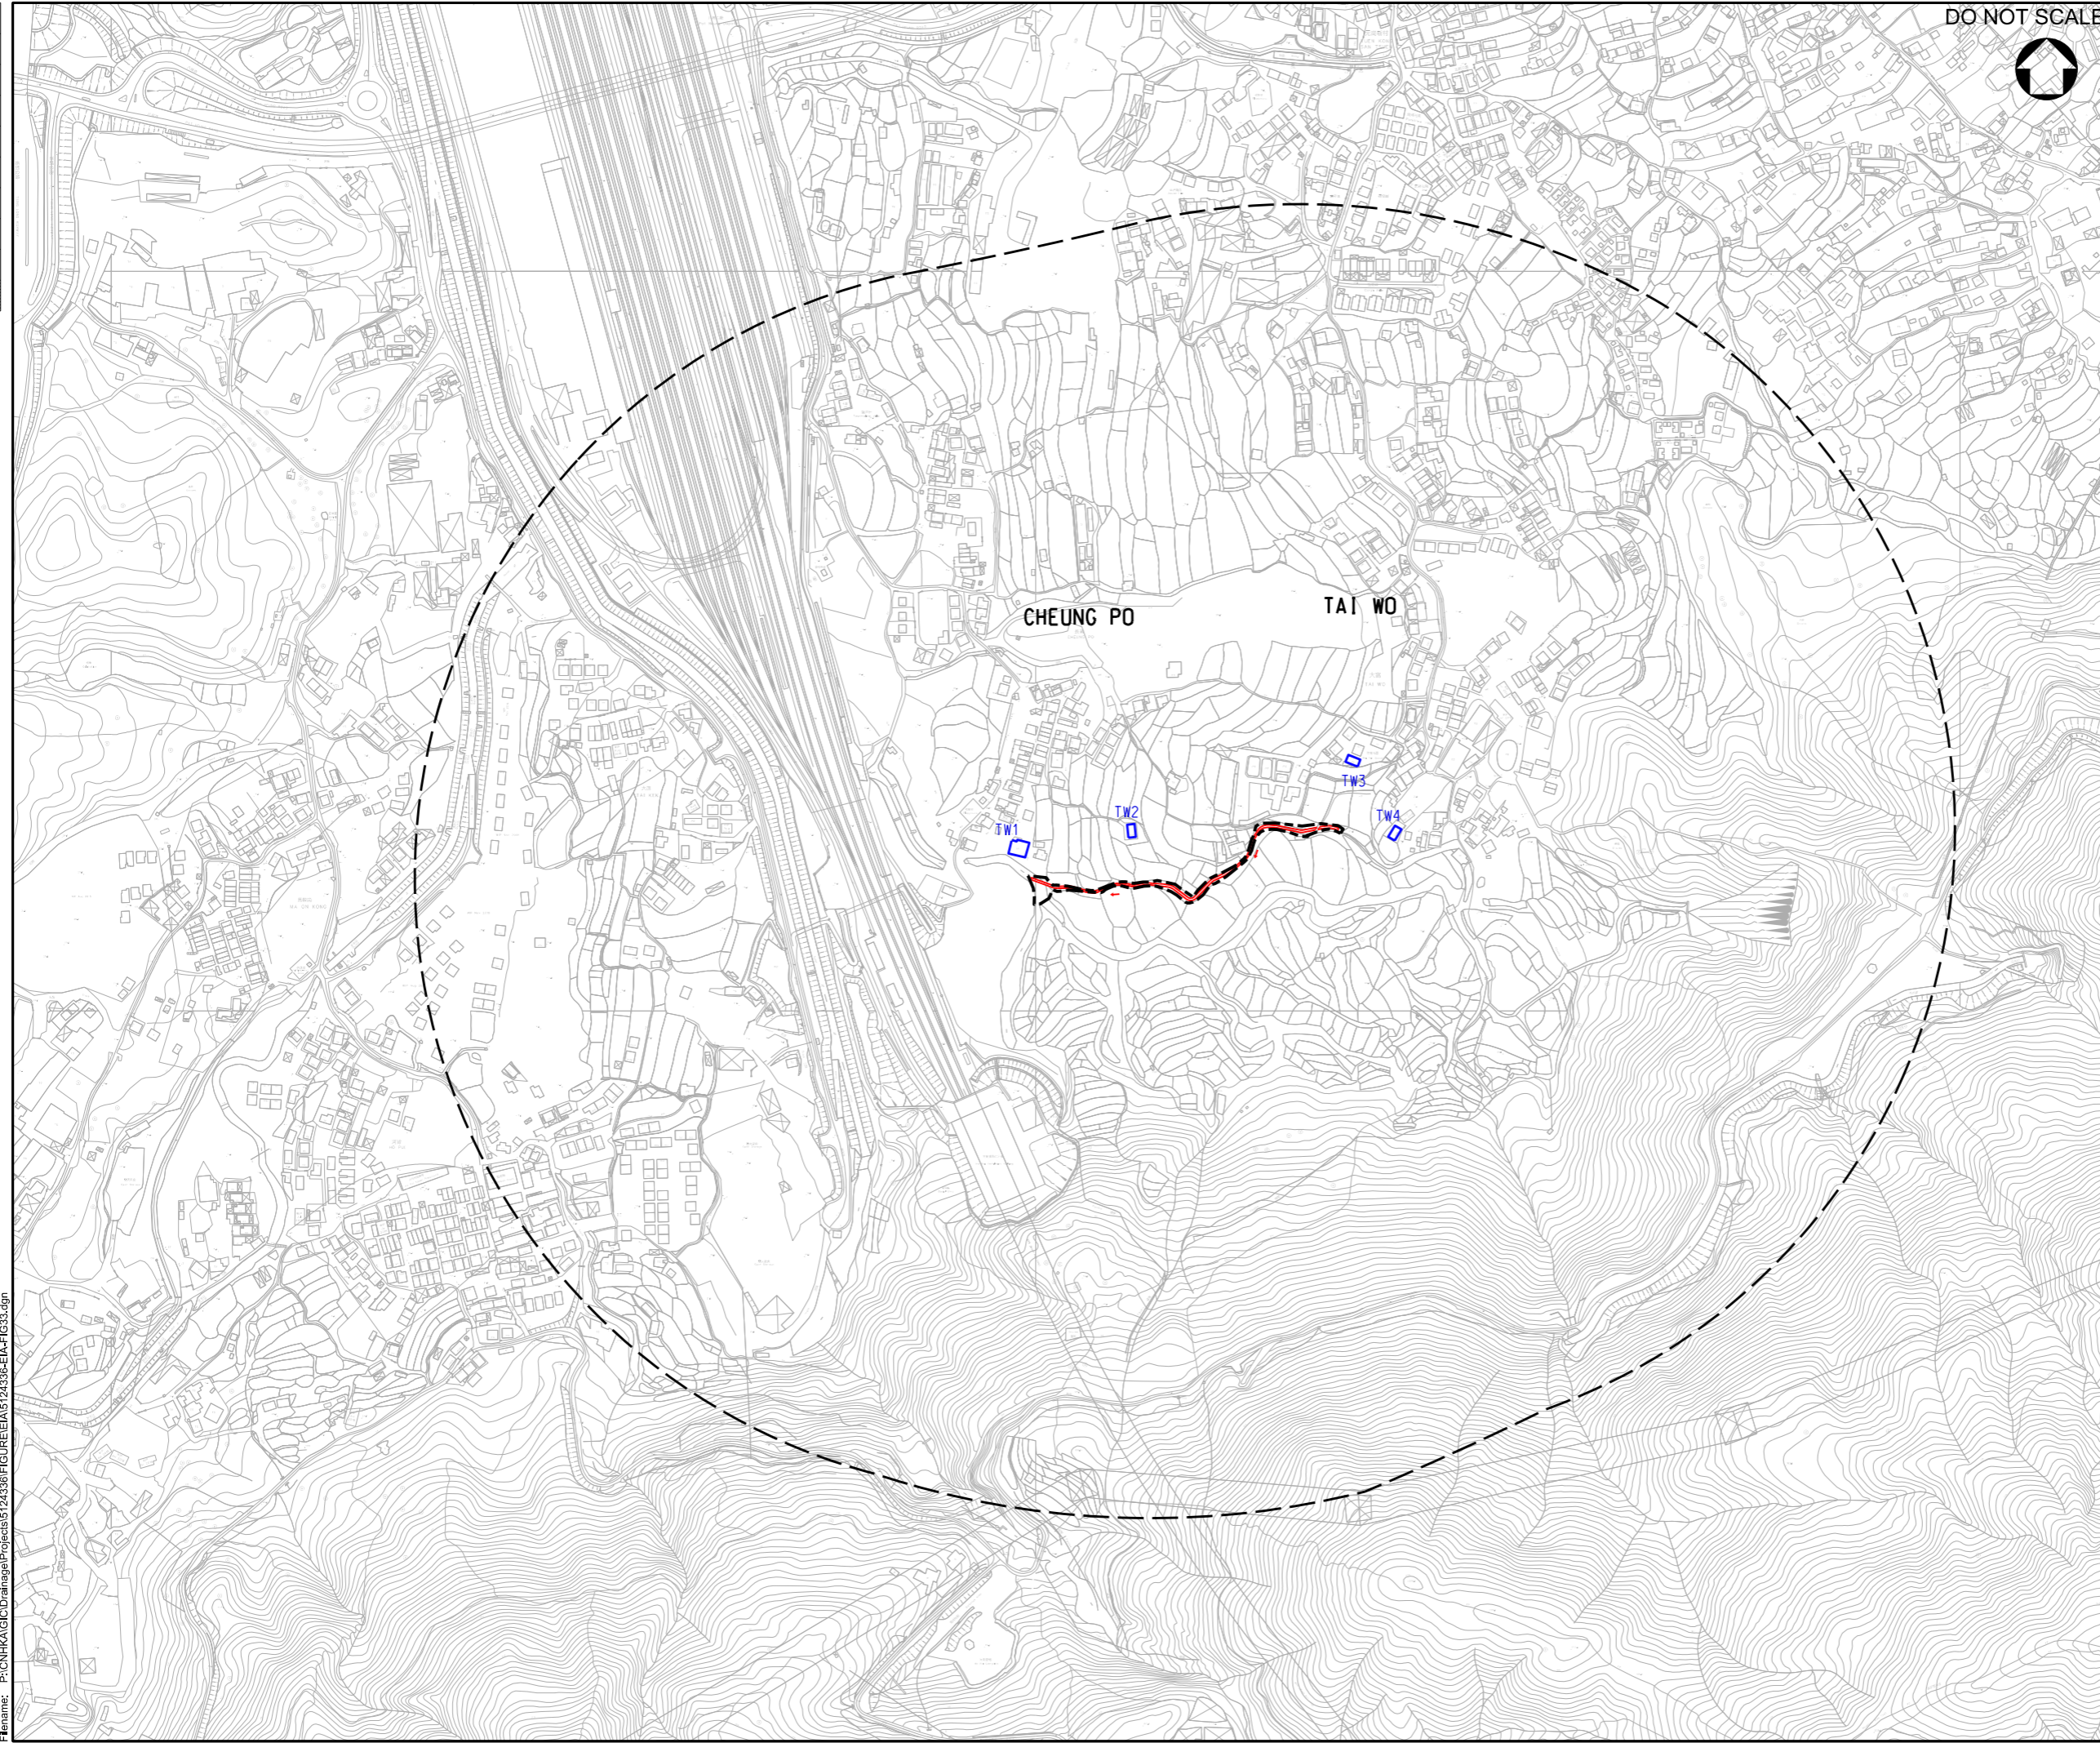

Rev.	Date	Description	By	Chkd	App'd
C	11/20	UPDATE ALIGNMENT	WSL	WCTT	WKM
B	04/19	THIRD ISSUE	WSL	WCTT	JEC
A	04/18	SECOND ISSUE	WSL	WCTT	JEC
-	08/17	FIRST ISSUE	WSL	WCTT	JEC

Drawing Status: **DETAILED DESIGN**



渠務署  
Drainage Services Department  
工程管理部  
Project Management Division

Project Title:  
**DRAINAGE IMPROVEMENT WORKS  
IN YUEN LONG STAGE 1 - INVESTIGATION,  
DESIGN AND CONSTRUCTION  
CE 22/2013 (DS)**

Drawing Title:  
**LOCATION OF REPRESENTATIVE  
AIR SENSITIVE RECEIVERS AT  
TAI WO**

Scale	Designed	Drawn	Checked	Authorised
1 : 5000	WSL	AC	WCTT	JEC
Original Size	Date	Date	Date	Date
A3	AUG 2017	AUG 2017	AUG 2017	AUG 2017

Drawing Number: **FIGURE 3.3**      C

User name: CHEUNG06 Date: 11/11/2020 Time: 8:28:18 PM  
Filename: P:\CN\KAL\CD\Drainage\Projects\5124336\FIGURE\EA\5124336-EIA-FIG3.3.dgn