
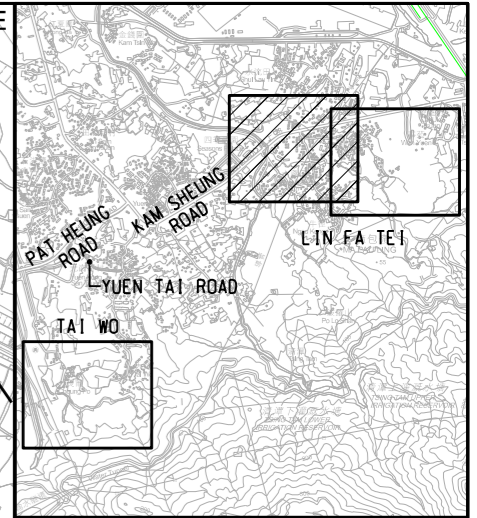


100
0 10
Millimetres

DO NOT SCALE

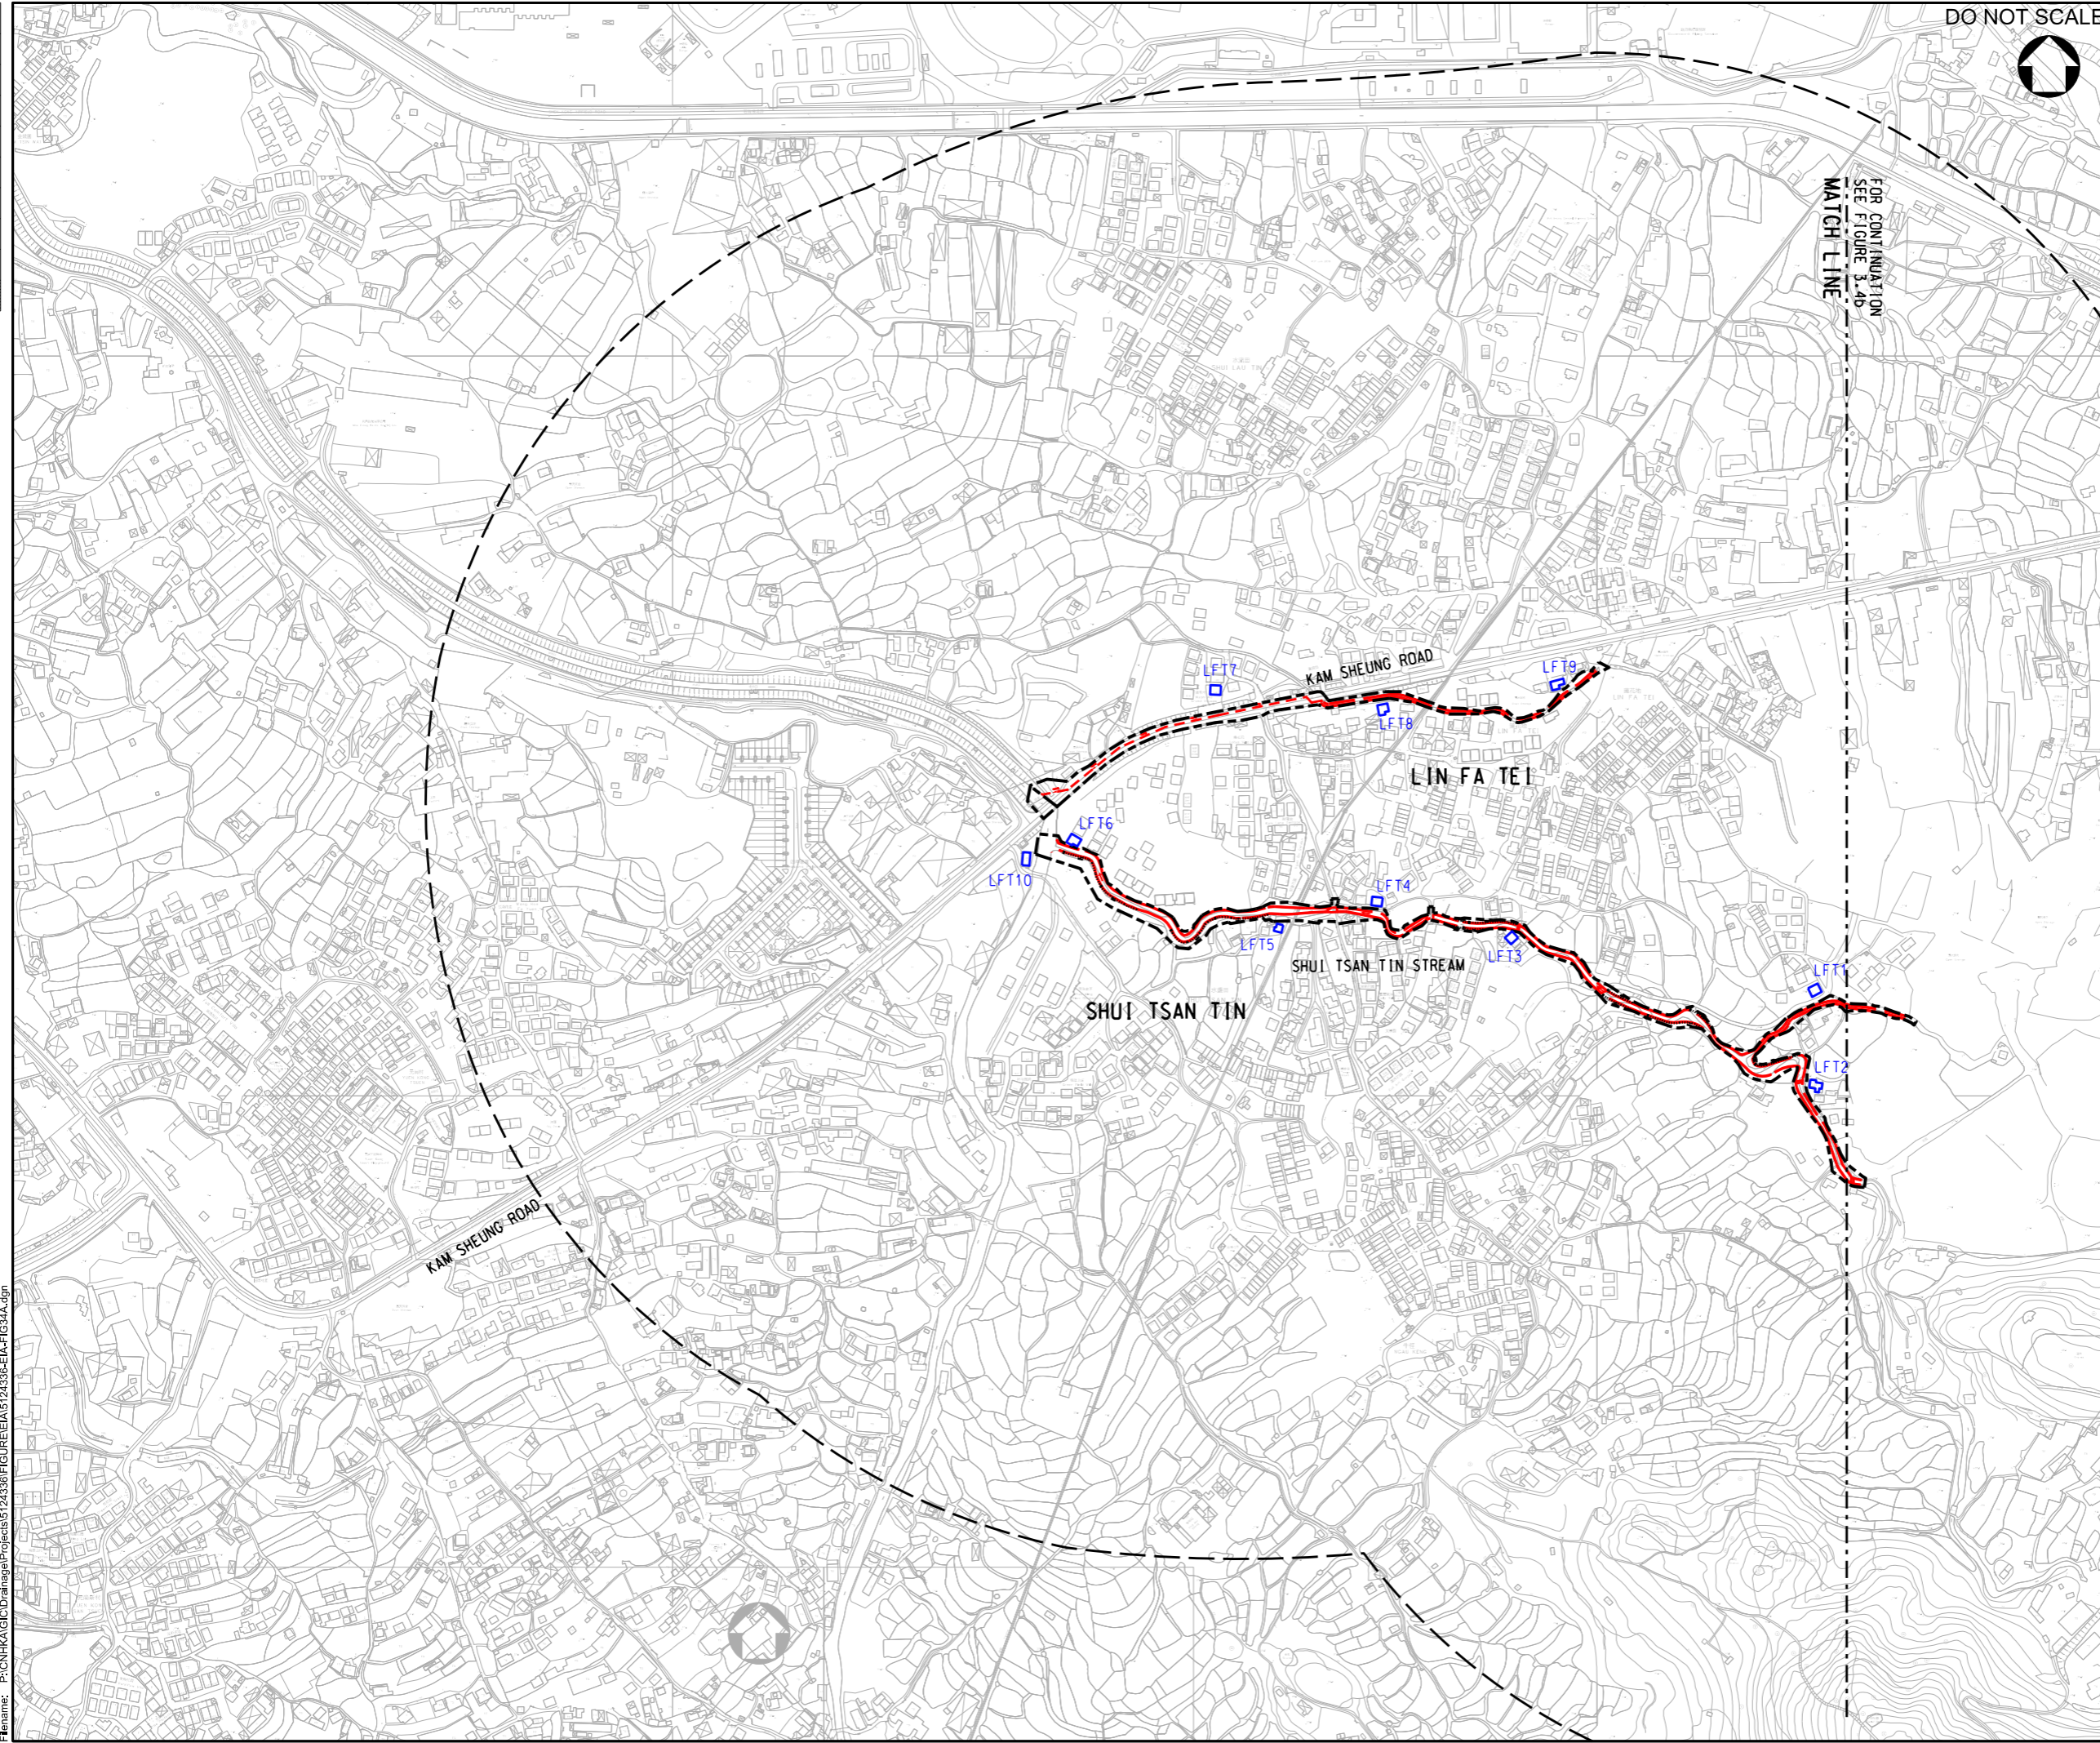

KEY PLAN
N.T.S.

- LEGEND:**
- LFT1 AIR SENSITIVE RECEIVERS
 - PROJECT WORK BOUNDARY
 - PROPOSED DRAINAGE PIPE
 - === PROPOSED RECTANGULAR CHANNEL
 - 500m AIR STUDY AREA

Rev.	Date	Description	By	Chkd	App'd
C	11/20	UPDATE ALIGNMENT	WSL	WCTT	WKML
B	04/19	THIRD ISSUE	WSL	WCTT	JEC
A	04/18	SECOND ISSUE	WSL	WCTT	JEC
-	08/17	FIRST ISSUE	WSL	WCTT	JEC

Drawing Status: **DETAILED DESIGN**



Client: 渠務署
Drainage Services Department
工程管理部
Project Management Division

Project Title: DRAINAGE IMPROVEMENT WORKS
IN YUEN LONG STAGE 1 - INVESTIGATION,
DESIGN AND CONSTRUCTION
CE 22/2013 (DS)

Drawing Title: LOCATION OF REPRESENTATIVE
AIR SENSITIVE RECEIVERS AT
LIN FA TEI (SHEET 1 OF 2)

Scale	Designed	Drawn	Checked	Authorised
1 : 5000	WSL	AC	WCTT	JEC
Original Size	Date	Date	Date	Date
A3	AUG 2017	AUG 2017	AUG 2017	AUG 2017
Drawing Number				Revision
FIGURE 3.4A				C

User name: CHEUB306 Date: 11/11/2020 Time: 8:31:12 PM
Filename: P:\CN\KAL\GD\Drainage\Projects\5124336\FIGURE\EA\5124336-EIA-FIG34A.dgn