
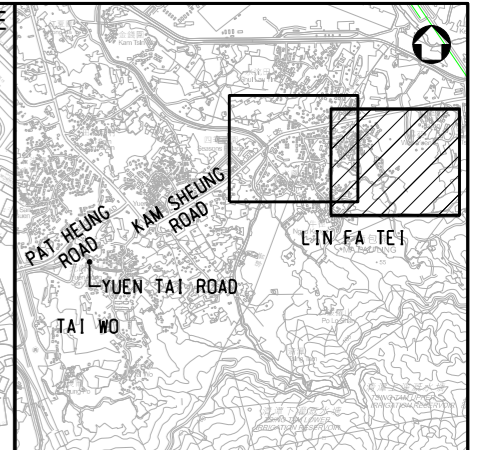


100  
0 10  
Millimetres

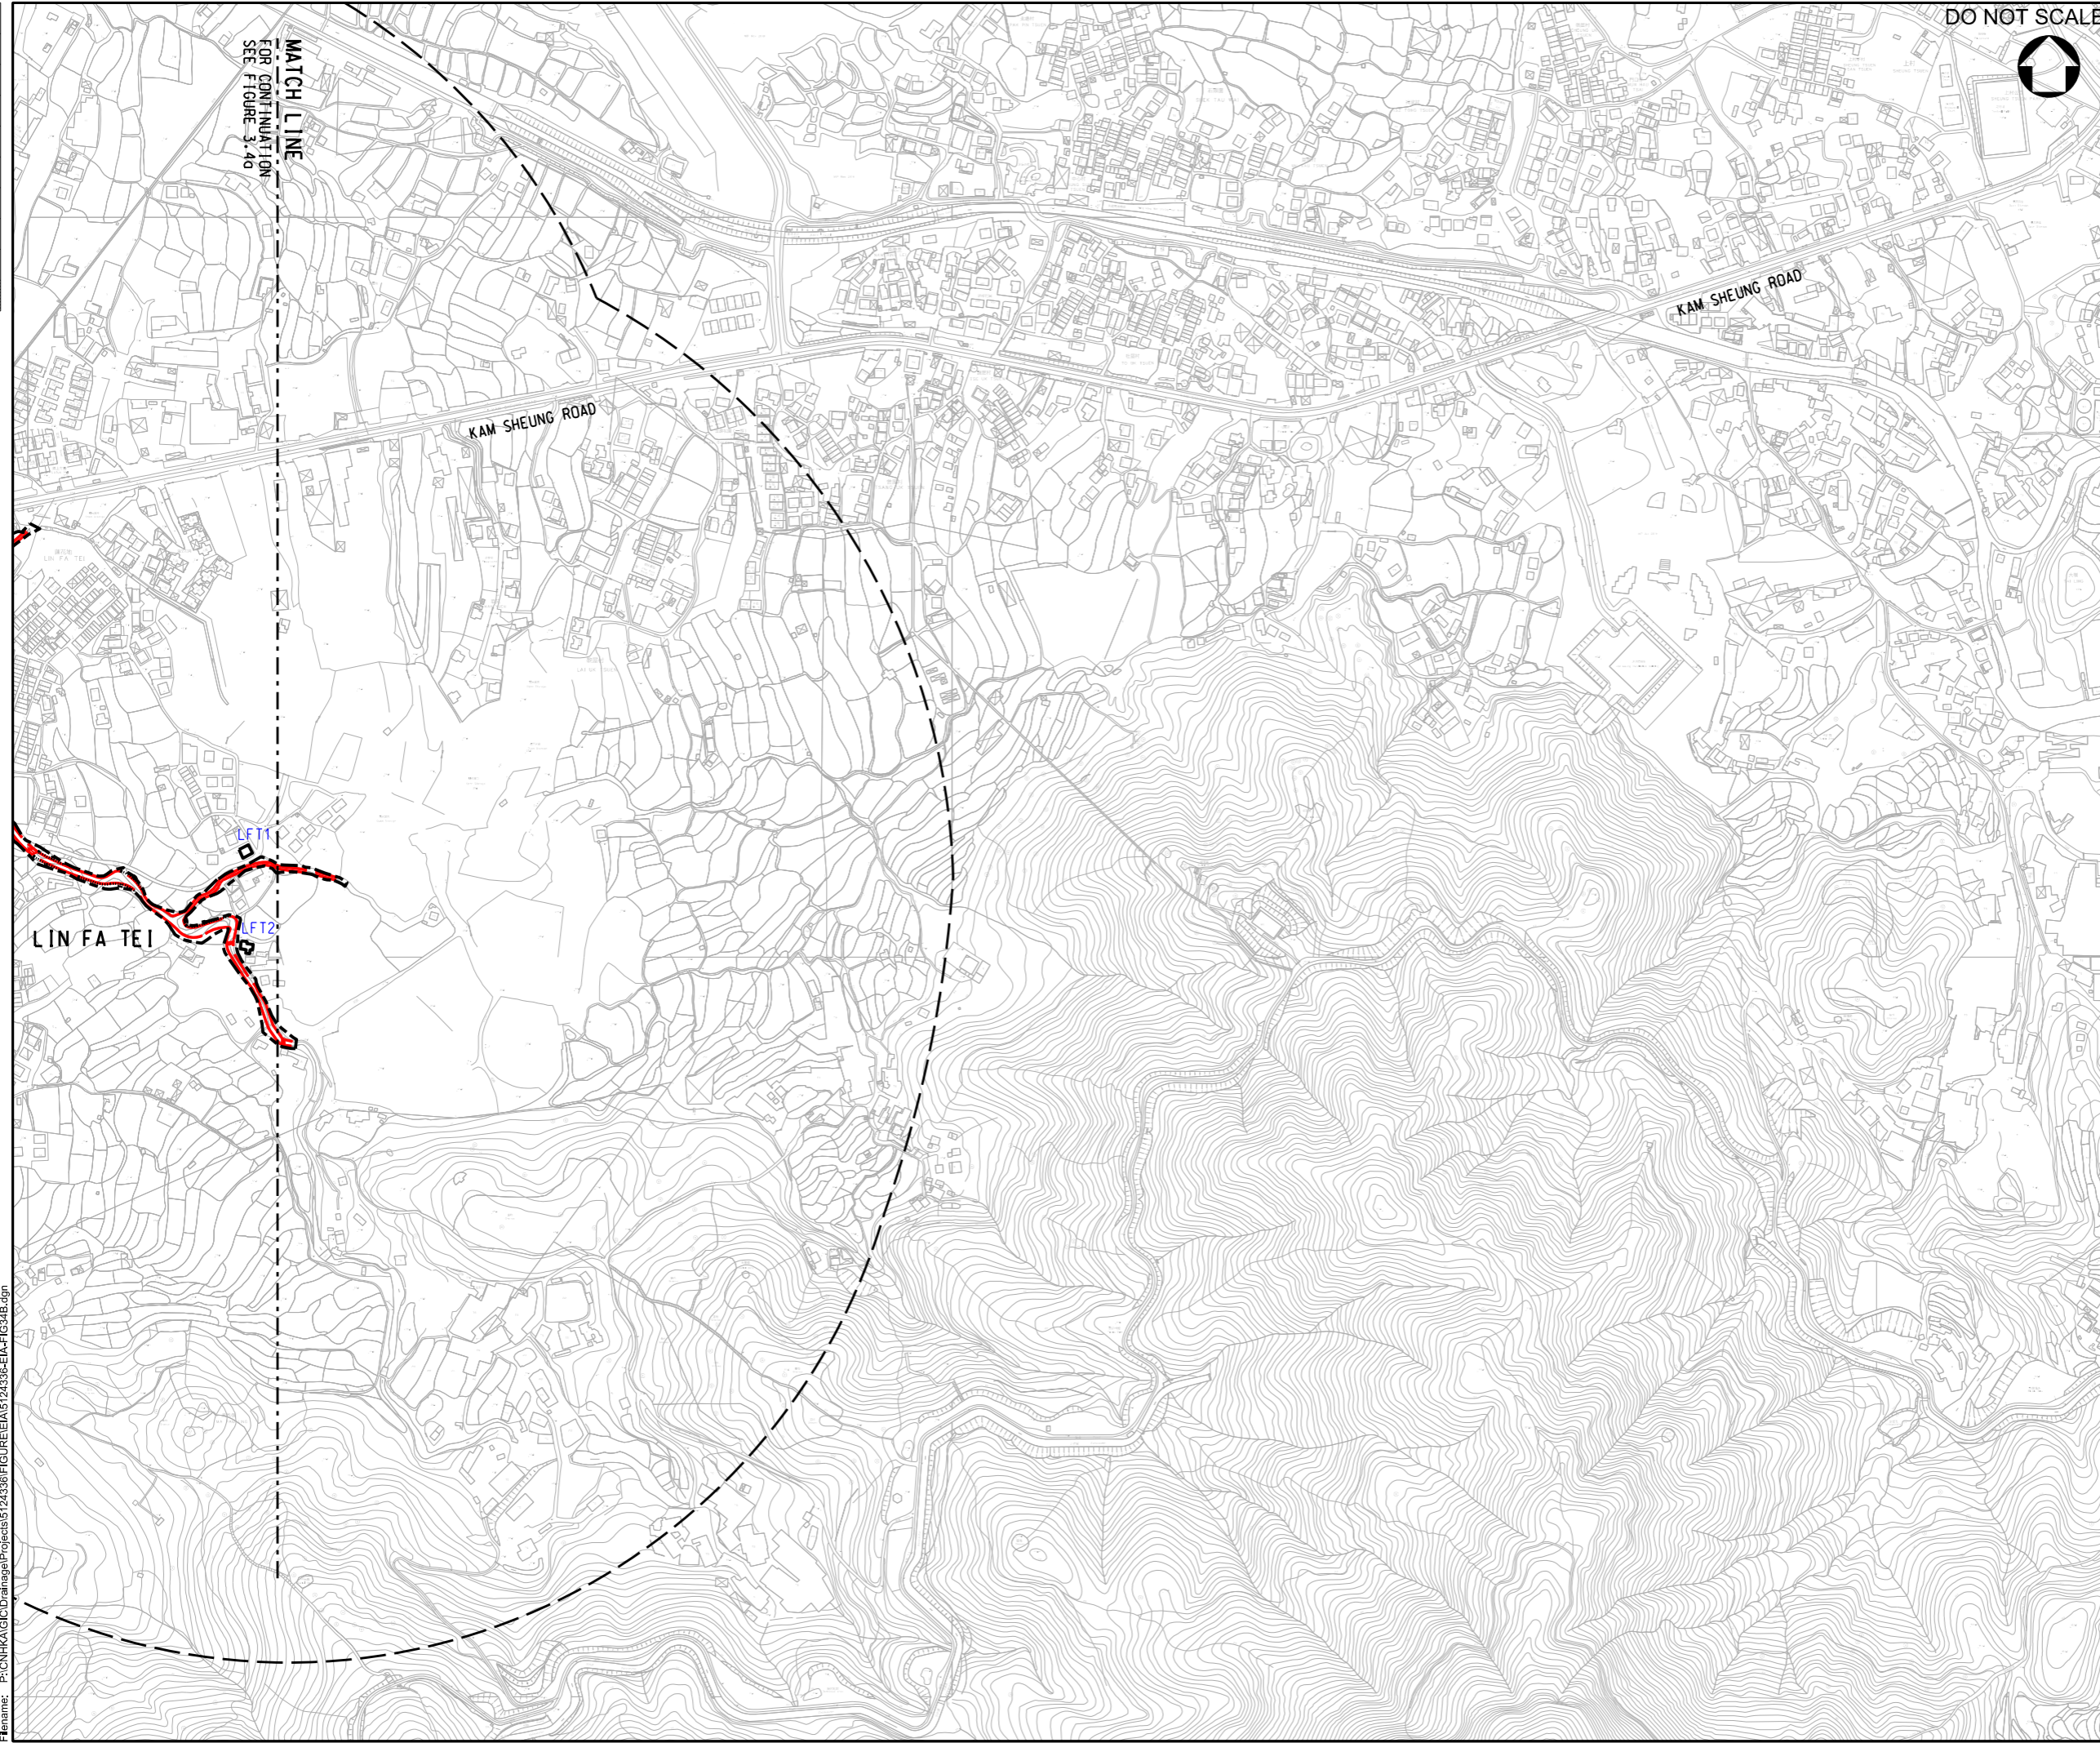

KEY PLAN  
N.T.S.

- LEGEND:**
- LFT1 AIR SENSITIVE RECEIVERS
  - PROJECT WORK BOUNDARY
  - PROPOSED RECTANGULAR CHANNEL
  - 500m AIR STUDY AREA

Rev.	Date	Description	By	Chkd	App'd
C	11/20	UPDATE ALIGNMENT		WSL	WCTT WKML
B	04/19	THIRD ISSUE		WSL	WCTT JEC
A	04/18	SECOND ISSUE		WSL	WCTT JEC
-	08/17	FIRST ISSUE		WSL	WCTT JEC

Drawing Status: **DETAILED DESIGN**



Client: 渠務署  
Drainage Services Department  
工程管理部  
Project Management Division

Project Title: DRAINAGE IMPROVEMENT WORKS  
IN YUEN LONG STAGE 1 - INVESTIGATION,  
DESIGN AND CONSTRUCTION  
CE 22/2013 (DS)

Drawing Title: LOCATION OF REPRESENTATIVE  
AIR SENSITIVE RECEIVERS  
AT LIN FA TEI ( SHEET 2 OF 2 )

Scale	Designed	Drawn	Checked	Authorised
Original Size	WSL	AC	WCTT	JEC
1 : 5000				
A3	AUG 2017	AUG 2017	AUG 2017	AUG 2017

Drawing Number: **FIGURE 3.4B** C

User name: CHEUNG06 Date: 11/11/2020 Time: 8:32:48 PM  
Filename: P:\CNHKA\GIS\Drainage\Projects\5124336\FIGURE\EA\5124336-EIA-FIG34B.dgn