


100  
0 10  
Millimetres

DO NOT SCALE

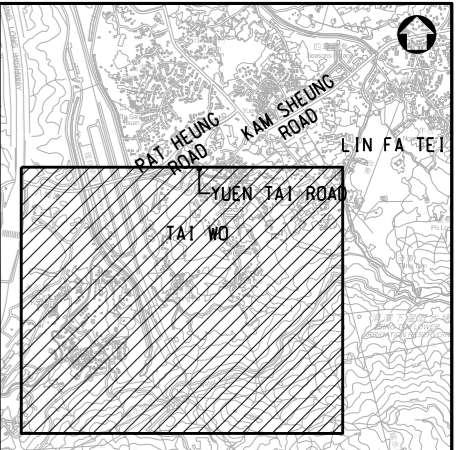


**KEY PLAN**  
N.T.S.

**NOTES:**

- 1. FOR KEY PLAN REFER TO FIGURE 4.1.

**LEGEND:**

- TW 1** NOISE SENSITIVE RECEIVERS
- PROJECT WORK BOUNDARY
- PROPOSED RECTANGULAR CHANNEL
- 300m NOISE STUDY AREA

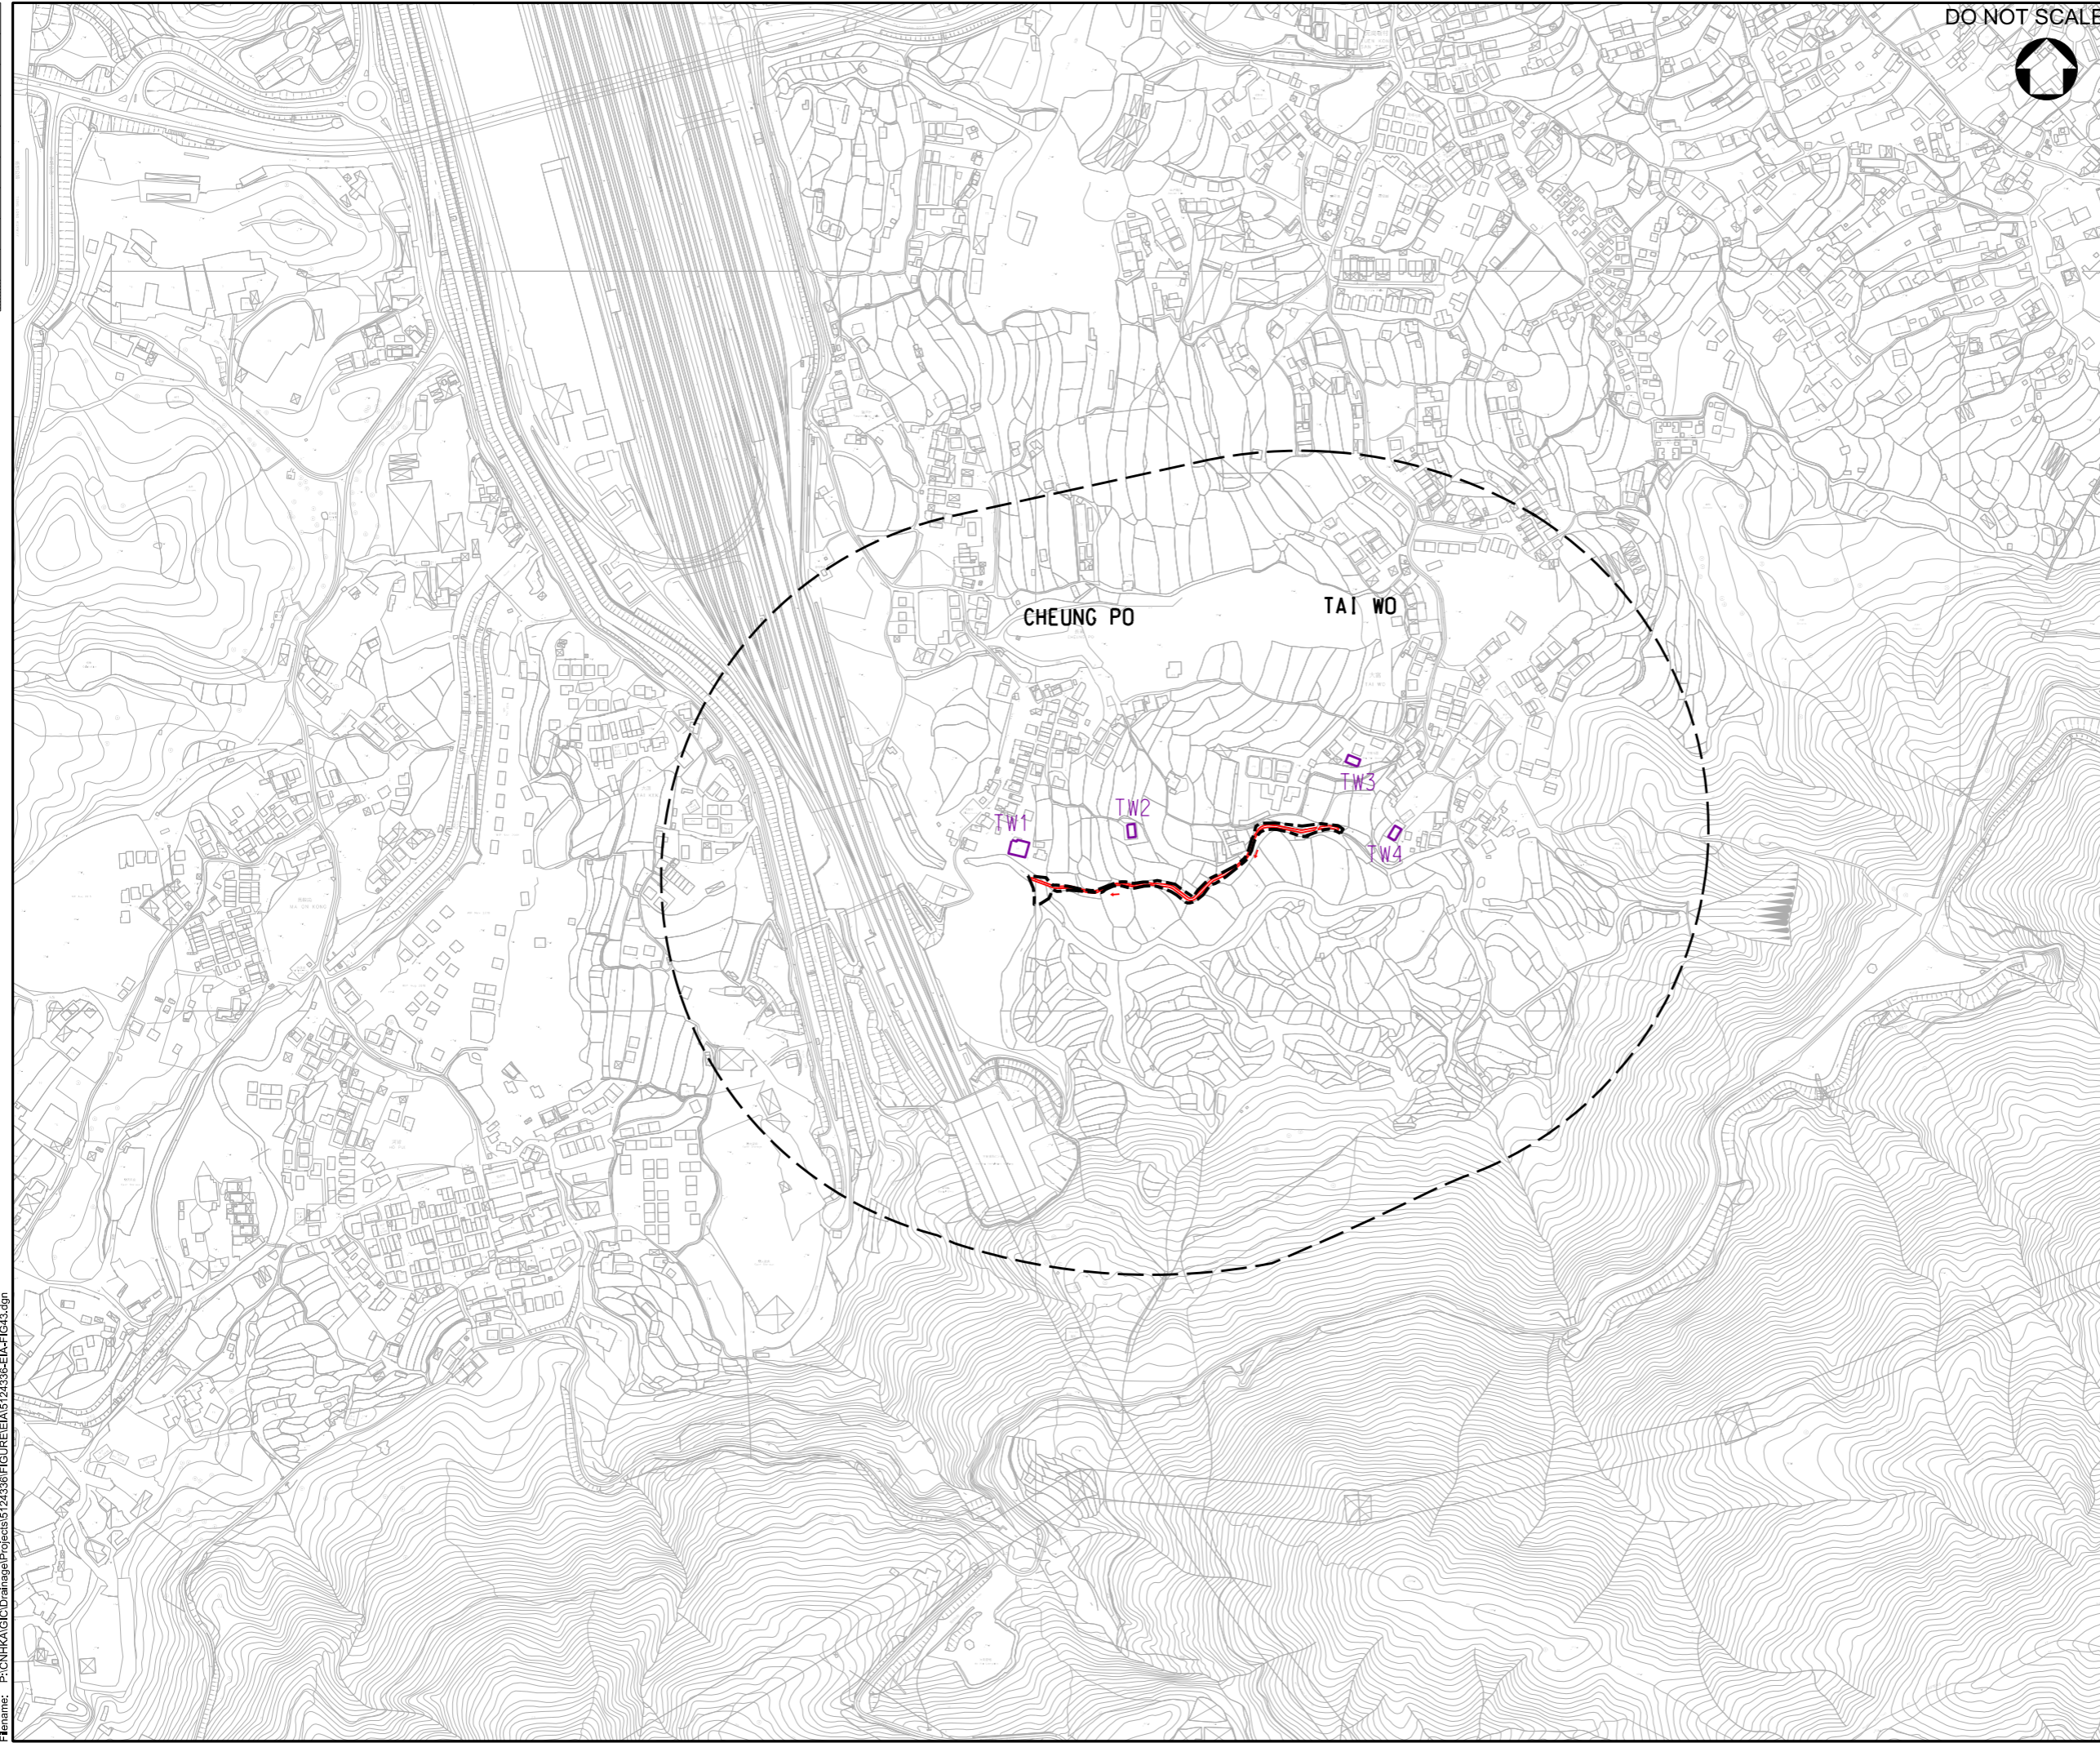

Rev.	Date	Description	By	Chkd	App'd
C	11/20	UPDATE ALIGNMENT		WSL	WCT/TWKML
B	04/19	THIRD ISSUE		WSL	WCTT/JEC
A	04/18	SECOND ISSUE		WSL	WCTT/JEC
-	08/17	FIRST ISSUE		WSL	WCTT/JEC

Drawing Status: **DETAILED DESIGN**



渠務署  
Drainage Services Department

工程管理部  
Project Management Division

Project Title:  
**DRAINAGE IMPROVEMENT WORKS  
IN YUEN LONG STAGE 1 - INVESTIGATION,  
DESIGN AND CONSTRUCTION  
CE 22/2013 (DS)**

Drawing Title:  
**LOCATION OF REPRESENTATIVE  
NOISE SENSITIVE RECEIVERS AT  
TAI WO**

Scale	Designed	Drawn	Checked	Authorised
1 : 5000	WSL	AC	WCTT	JEC
Original Size	Date	Date	Date	Date
A3	AUG 2017	AUG 2017	AUG 2017	AUG 2017

Drawing Number: **FIGURE 4.3** C

User name: CHEUNG06 Date: 15/08/2021 Time: 9:27:45 AM  
Filename: P:\CN\KAL\CD\Drainage\Projects\5124336\FIGURE\EA\5124336-EIA-FIG4.3.dgn