


100
0 10
Millimetres

DO NOT SCALE

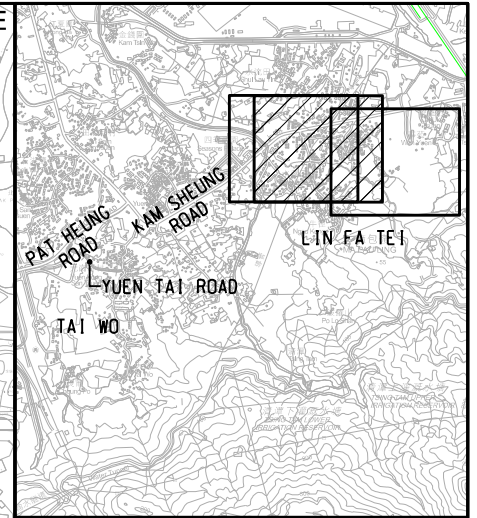


KEY PLAN
N.T.S.

NOTES:

- FOR KEY PLAN REFER TO FIGURE 4.1.

LEGEND:

- LFT1 NOISE SENSITIVE RECEIVERS
- PROJECT WORK BOUNDARY
- PROPOSED DRAINAGE PIPE
- PROPOSED RECTANGULAR CHANNEL
- 300m NOISE STUDY AREA

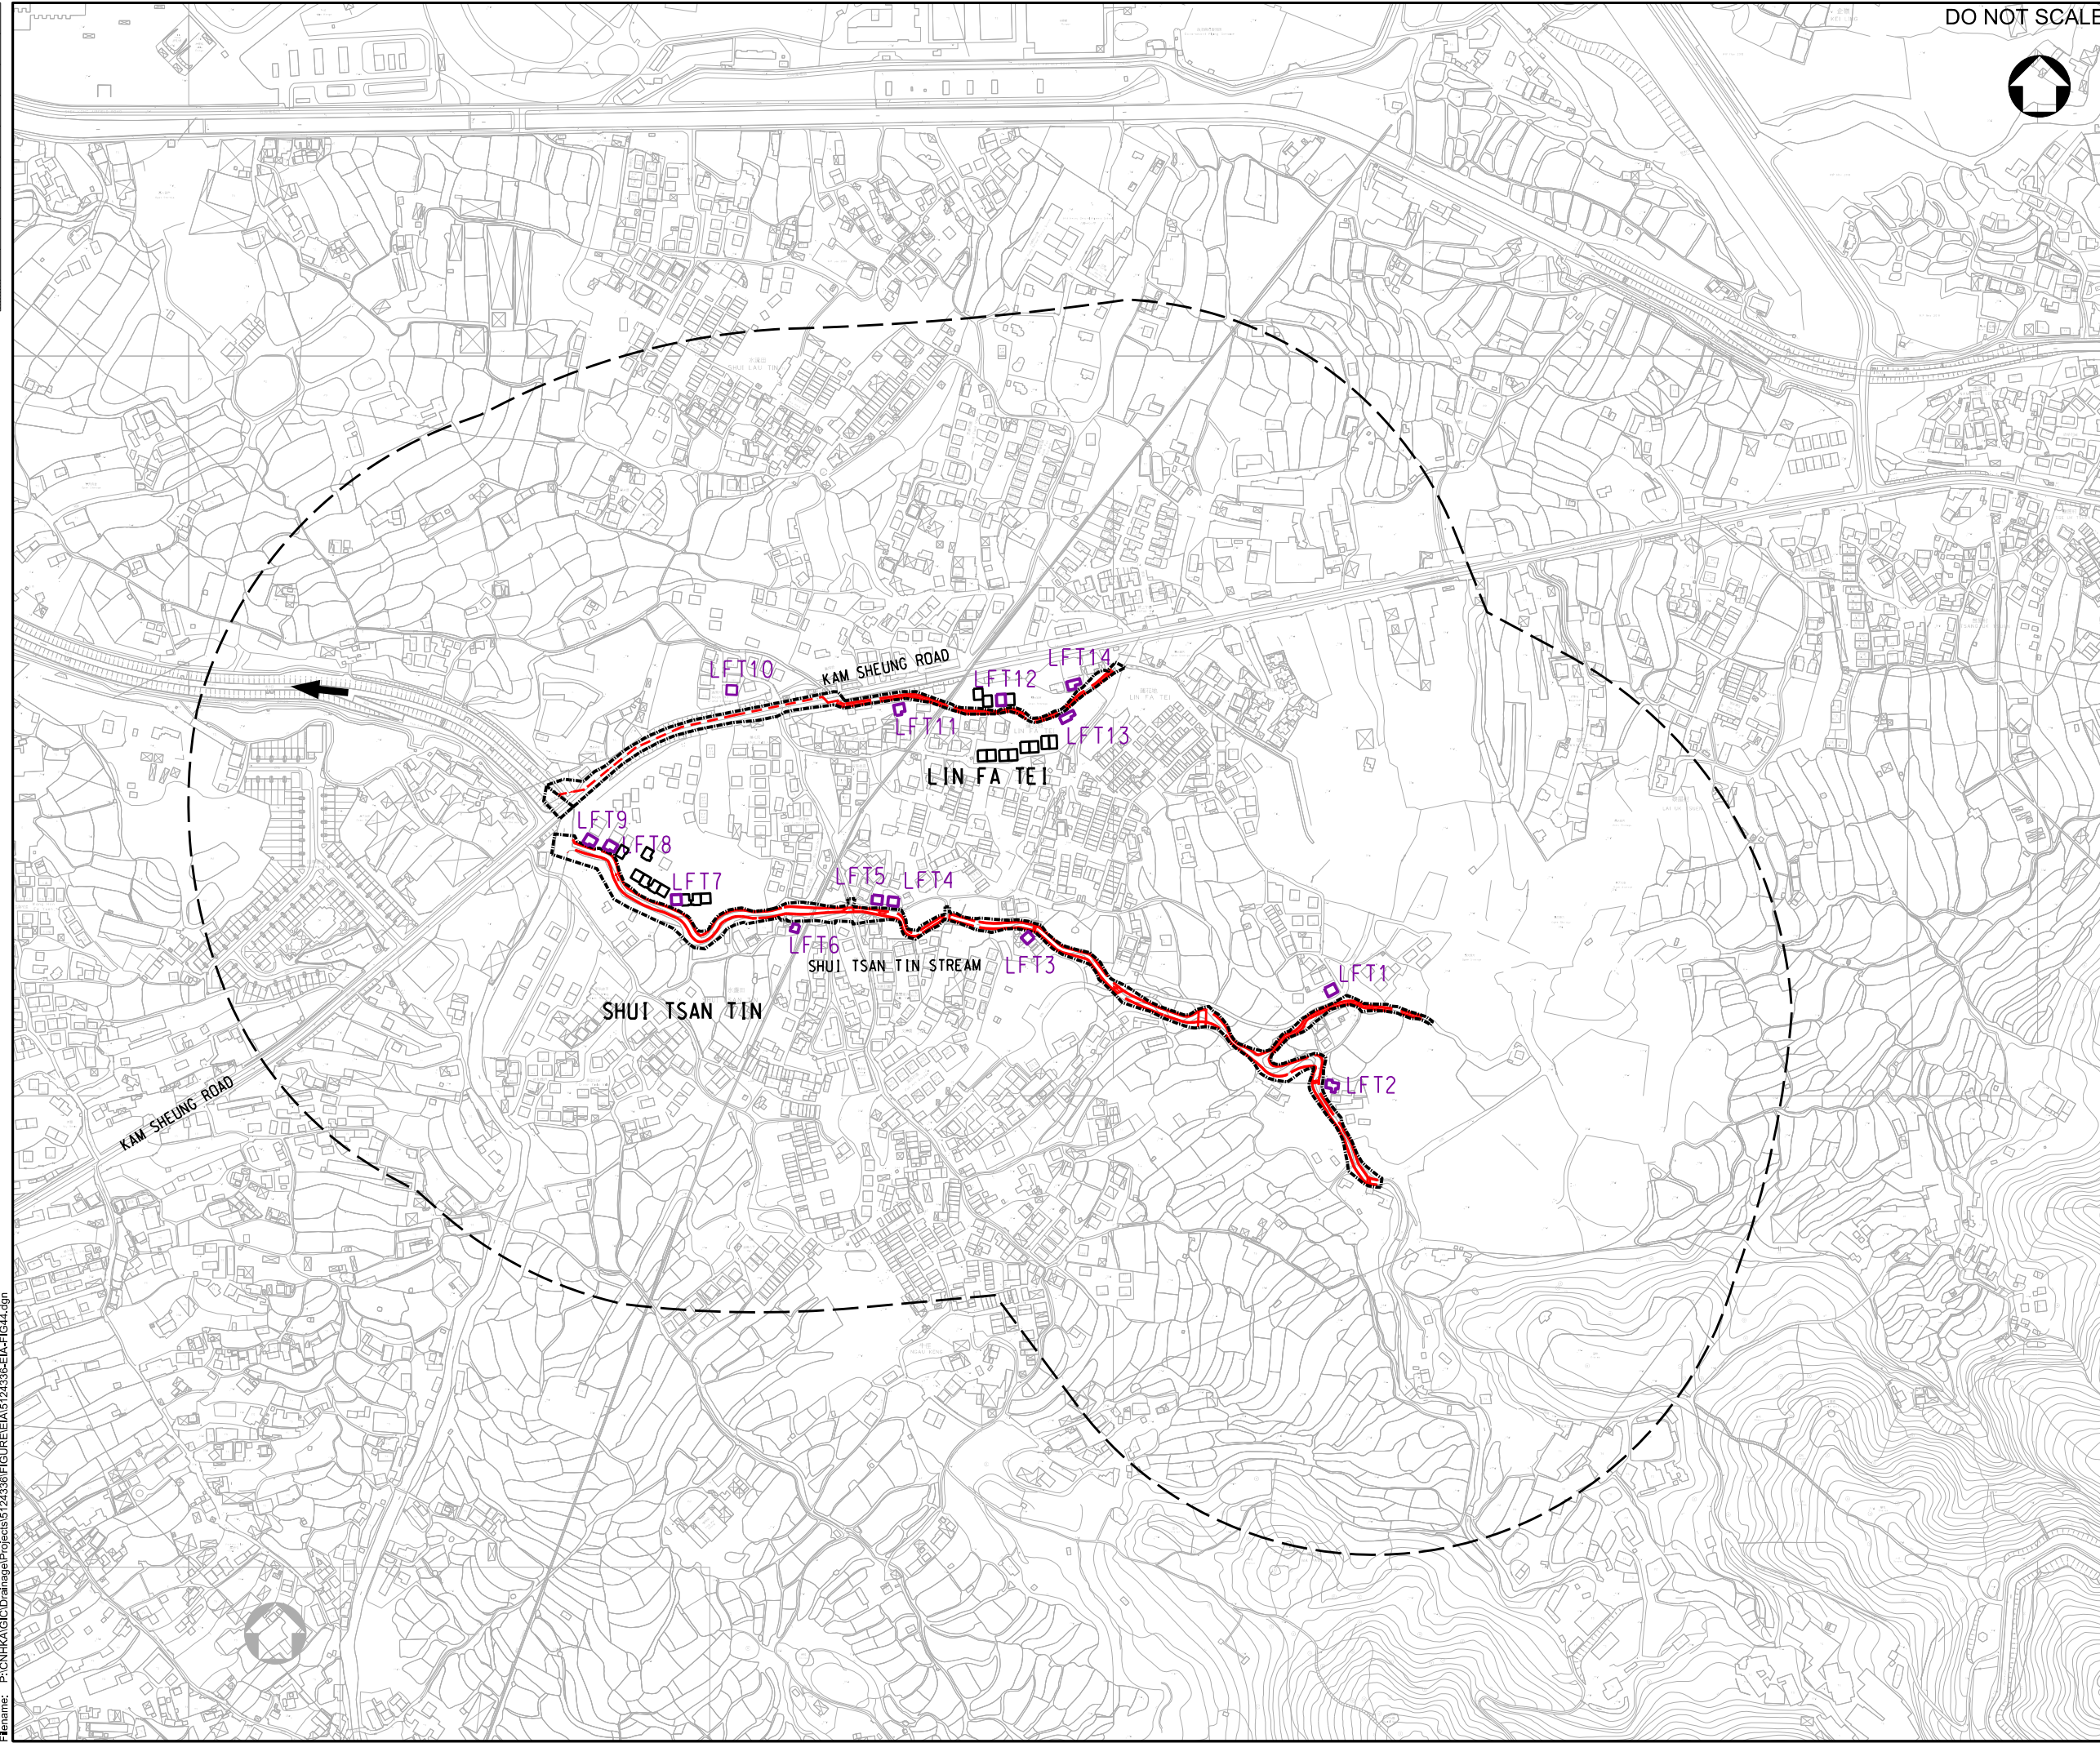

Rev.	Date	Description	By	Chkd	App'd
C	11/20	UPDATE ALIGNMENT	WSL	WCTT	WKML
B	04/19	THIRD ISSUE	WSL	WCTT	JEC
A	04/18	SECOND ISSUE	WSL	WCTT	JEC
-	08/17	FIRST ISSUE	WSL	WCTT	JEC

Drawing Status: **DETAILED DESIGN**



渠務署
Drainage Services Department

工程管理部
Project Management Division

Project Title:
**DRAINAGE IMPROVEMENT WORKS
IN YUEN LONG STAGE 1 - INVESTIGATION,
DESIGN AND CONSTRUCTION
CE 22/2013 (DS)**

Drawing Title:
**LOCATION OF REPRESENTATIVE
NOISE SENSITIVE RECEIVERS AT
LIN FA TEI**

Scale	Designed	Drawn	Checked	Authorised
1 : 5000	WSL	AC	WCTT	JEC
Original Size	Date	Date	Date	Date
A3	AUG 2017	AUG 2017	AUG 2017	AUG 2017
Drawing Number	Revision			Revision
FIGURE 4.4				C

User name: CHEUB306 Date: 15/8/2021 Time: 9:36:45 AM
Filename: P:\CN\KAL\Drainage\Projects\5124336\FIGURE\EA\5124336-EA-FIG4.4.dgn