


100
0 10
Millimetres


DO NOT SCALE

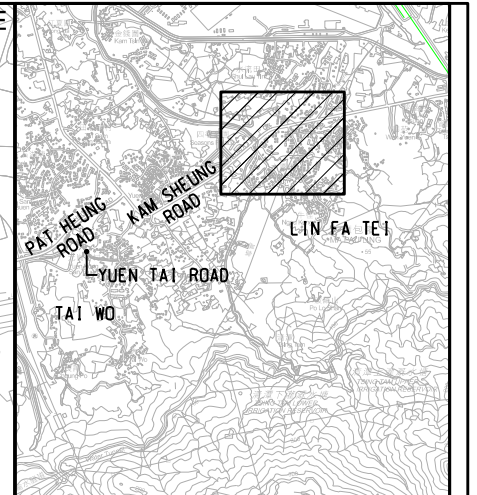

KEY PLAN
N.T.S.

LEGEND:

- SITE BOUNDARY
- PROPOSED DRAINAGE PIPE
- PROPOSED RECTANGULAR CHANNEL
- POTENTIAL LOSS OF SEMI-NATURAL WATERCOURSE

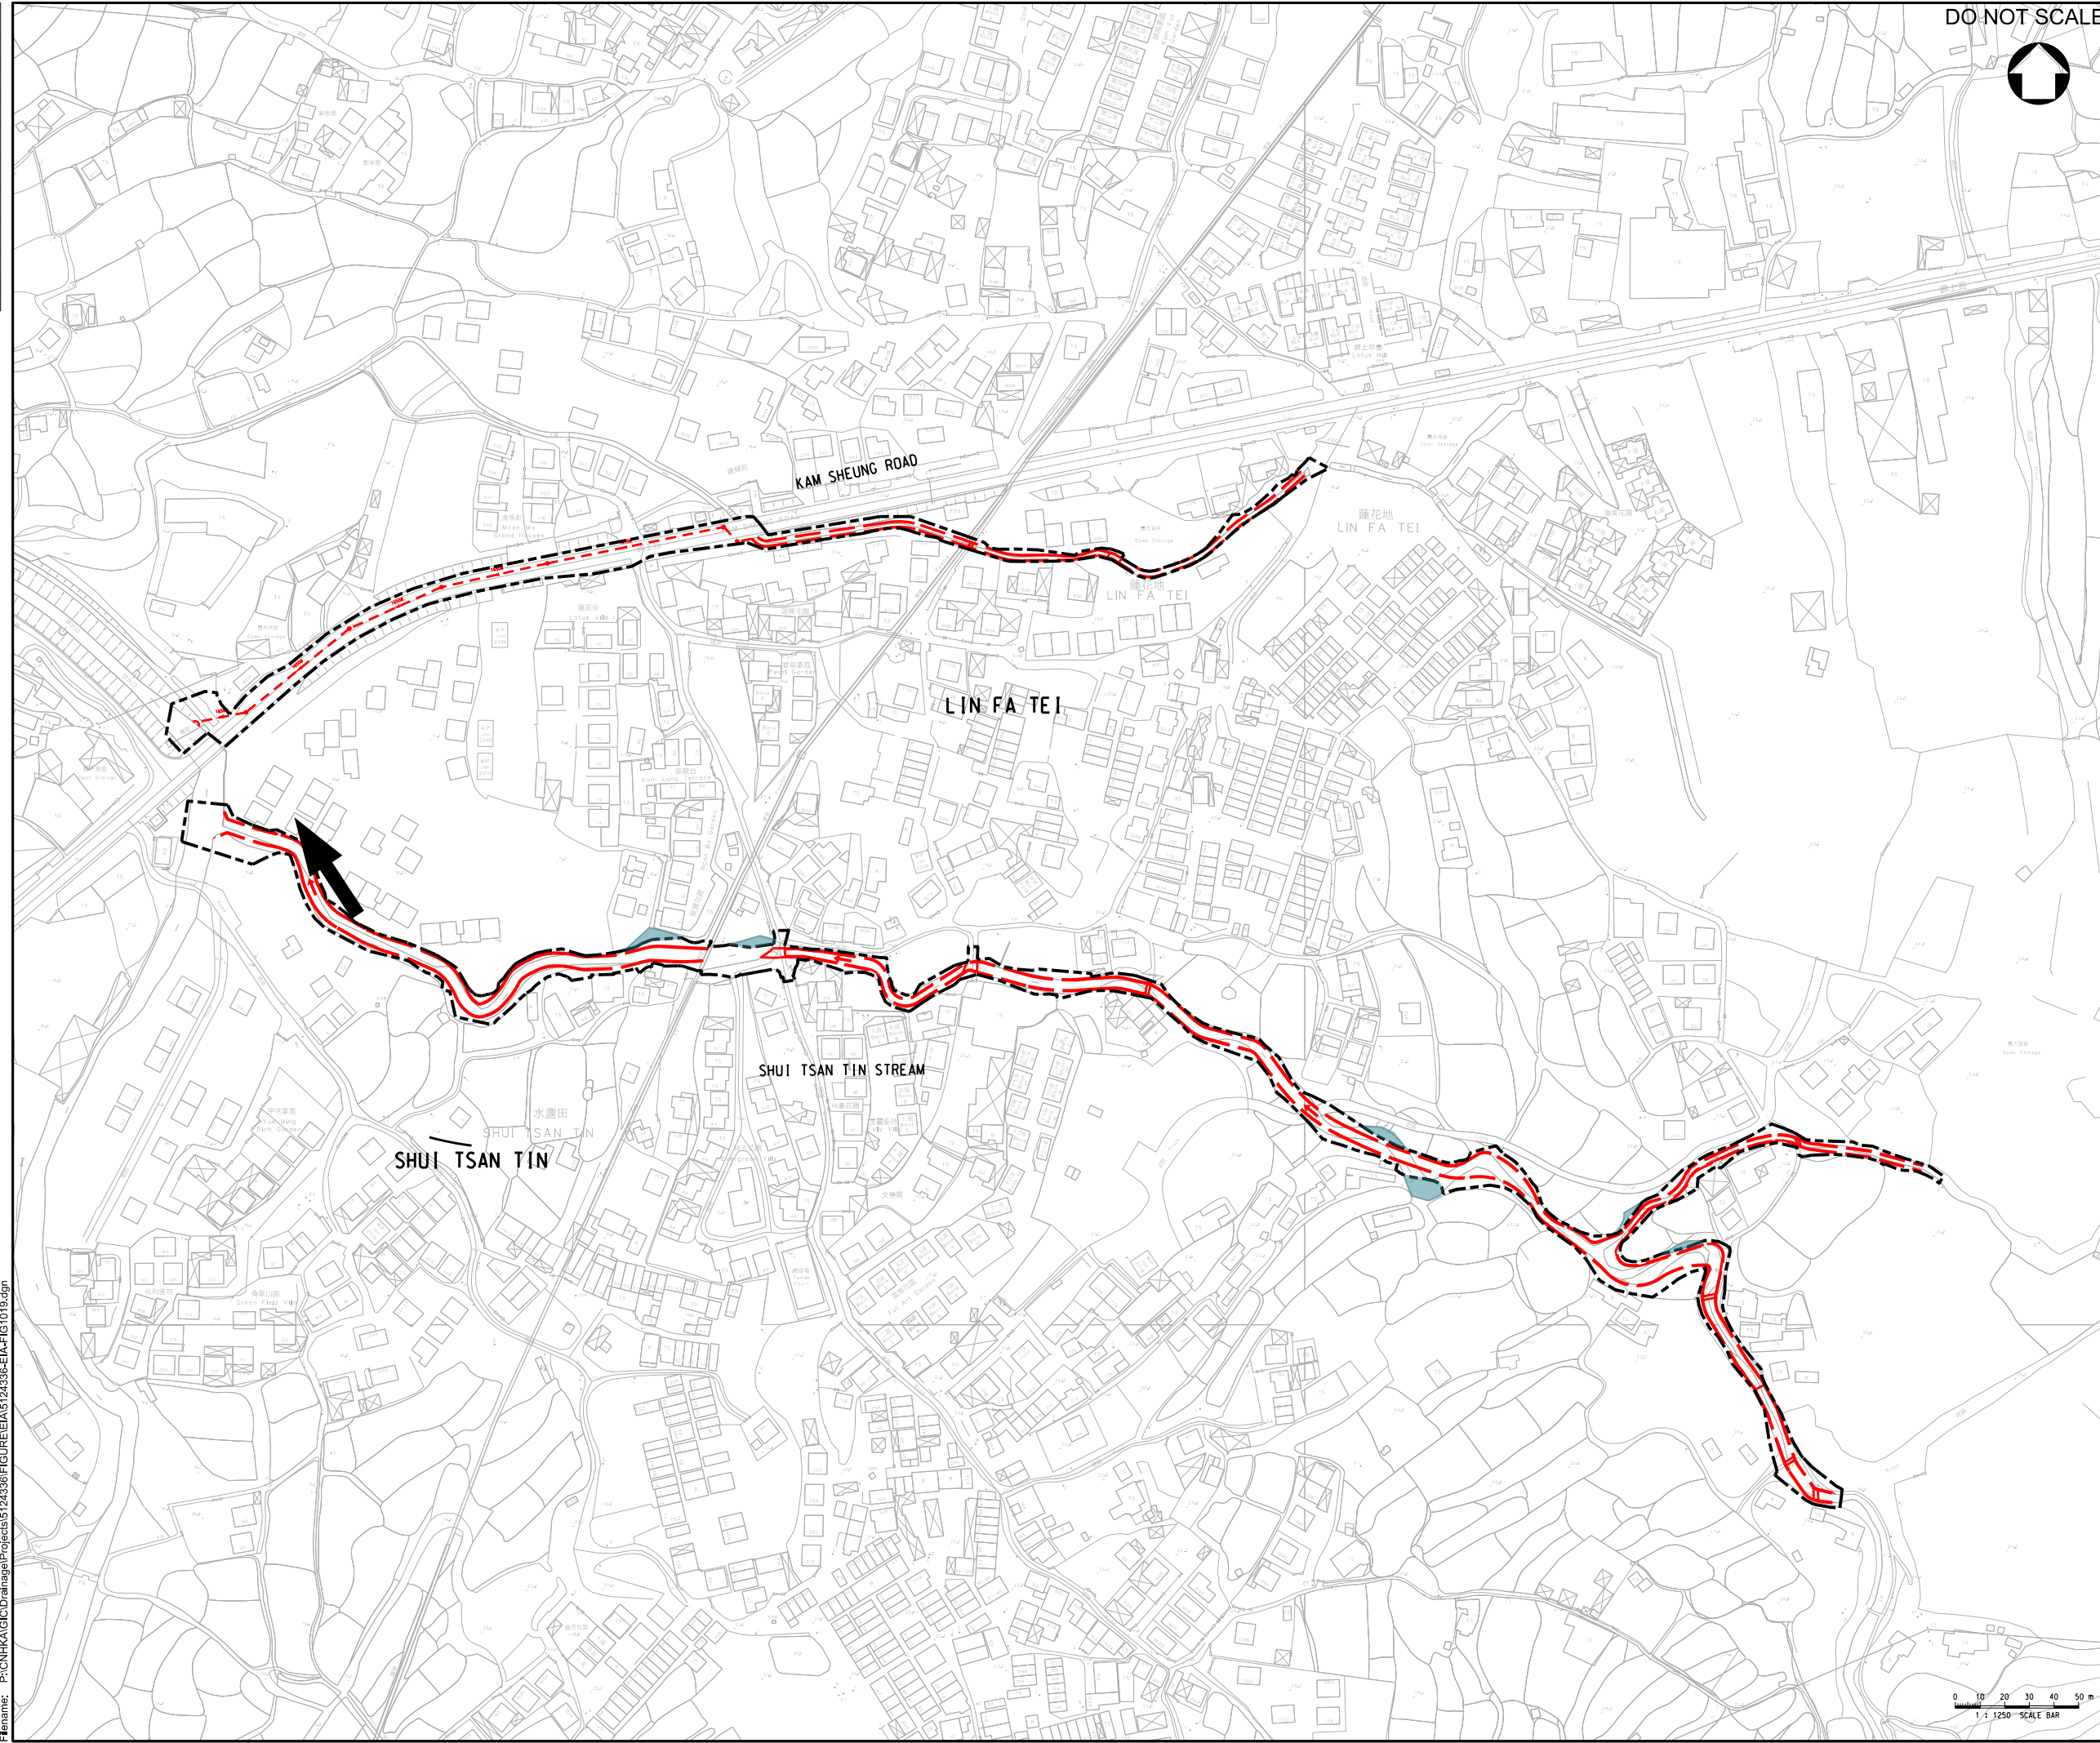

Rev.	Date	Description	By	Chkd	App'd
-	01/20	FIRST ISSUE		WSL	WCTT JEC

Drawing Status: **DETAILED DESIGN**

ATKINS

渠務署
Drainage Services Department
工程管理部
Project Management Division

Project Title:
**DRAINAGE IMPROVEMENT WORKS
IN YUEN LONG STAGE 1 - INVESTIGATION,
DESIGN AND CONSTRUCTION
CE 22/2013 (DS)**

Drawing Title:
**POTENTIAL LOSS OF WATERCOURSE HABITAT
OUTSIDE THE SITE BOUNDARY
AT LIN FA TEI**

Scale	Designed	Drawn	Checked	Authorised
1 : 1250	WSL	AC	WCTT	JEC
Original Size	Date	Date	Date	Date
A1	JAN 2020	JAN 2020	JAN 2020	JAN 2020

Drawing Number: **FIGURE 5.15**

User name: CHEUJ006 Date: 1/13/2020 Time: 4:53:18 PM
Filename: P:\CN\KAL\Drainage\Projects\5124336\FIGURE\EA\5124336-EIA-FIG1019.dgn

