


100  
0 10  
Millimetres

DO NOT SCALE

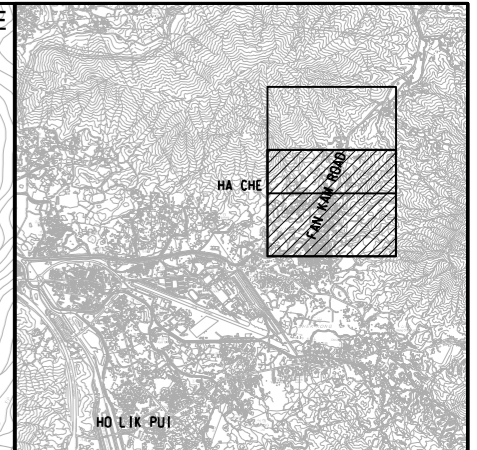


KEY PLAN  
N.T.S.

LEGEND:

- SITE BOUNDARY
- PROPOSED DRAINAGE PIPE
- PROPOSED RECTANGULAR CHANNEL
- POTENTIAL LOSS OF SEMI-NATURAL WATERCOURSE
- POTENTIAL LOSS OF CHANNELISED WATERCOURSE

APPROXIMATE PERMANENT LOSS OF  
50m<sup>2</sup> (25m) CHANNELISED WATERCOURSE

APPROXIMATE PERMANENT LOSS OF  
120m<sup>2</sup> (30m) SEMI-NATURAL WATERCOURSE

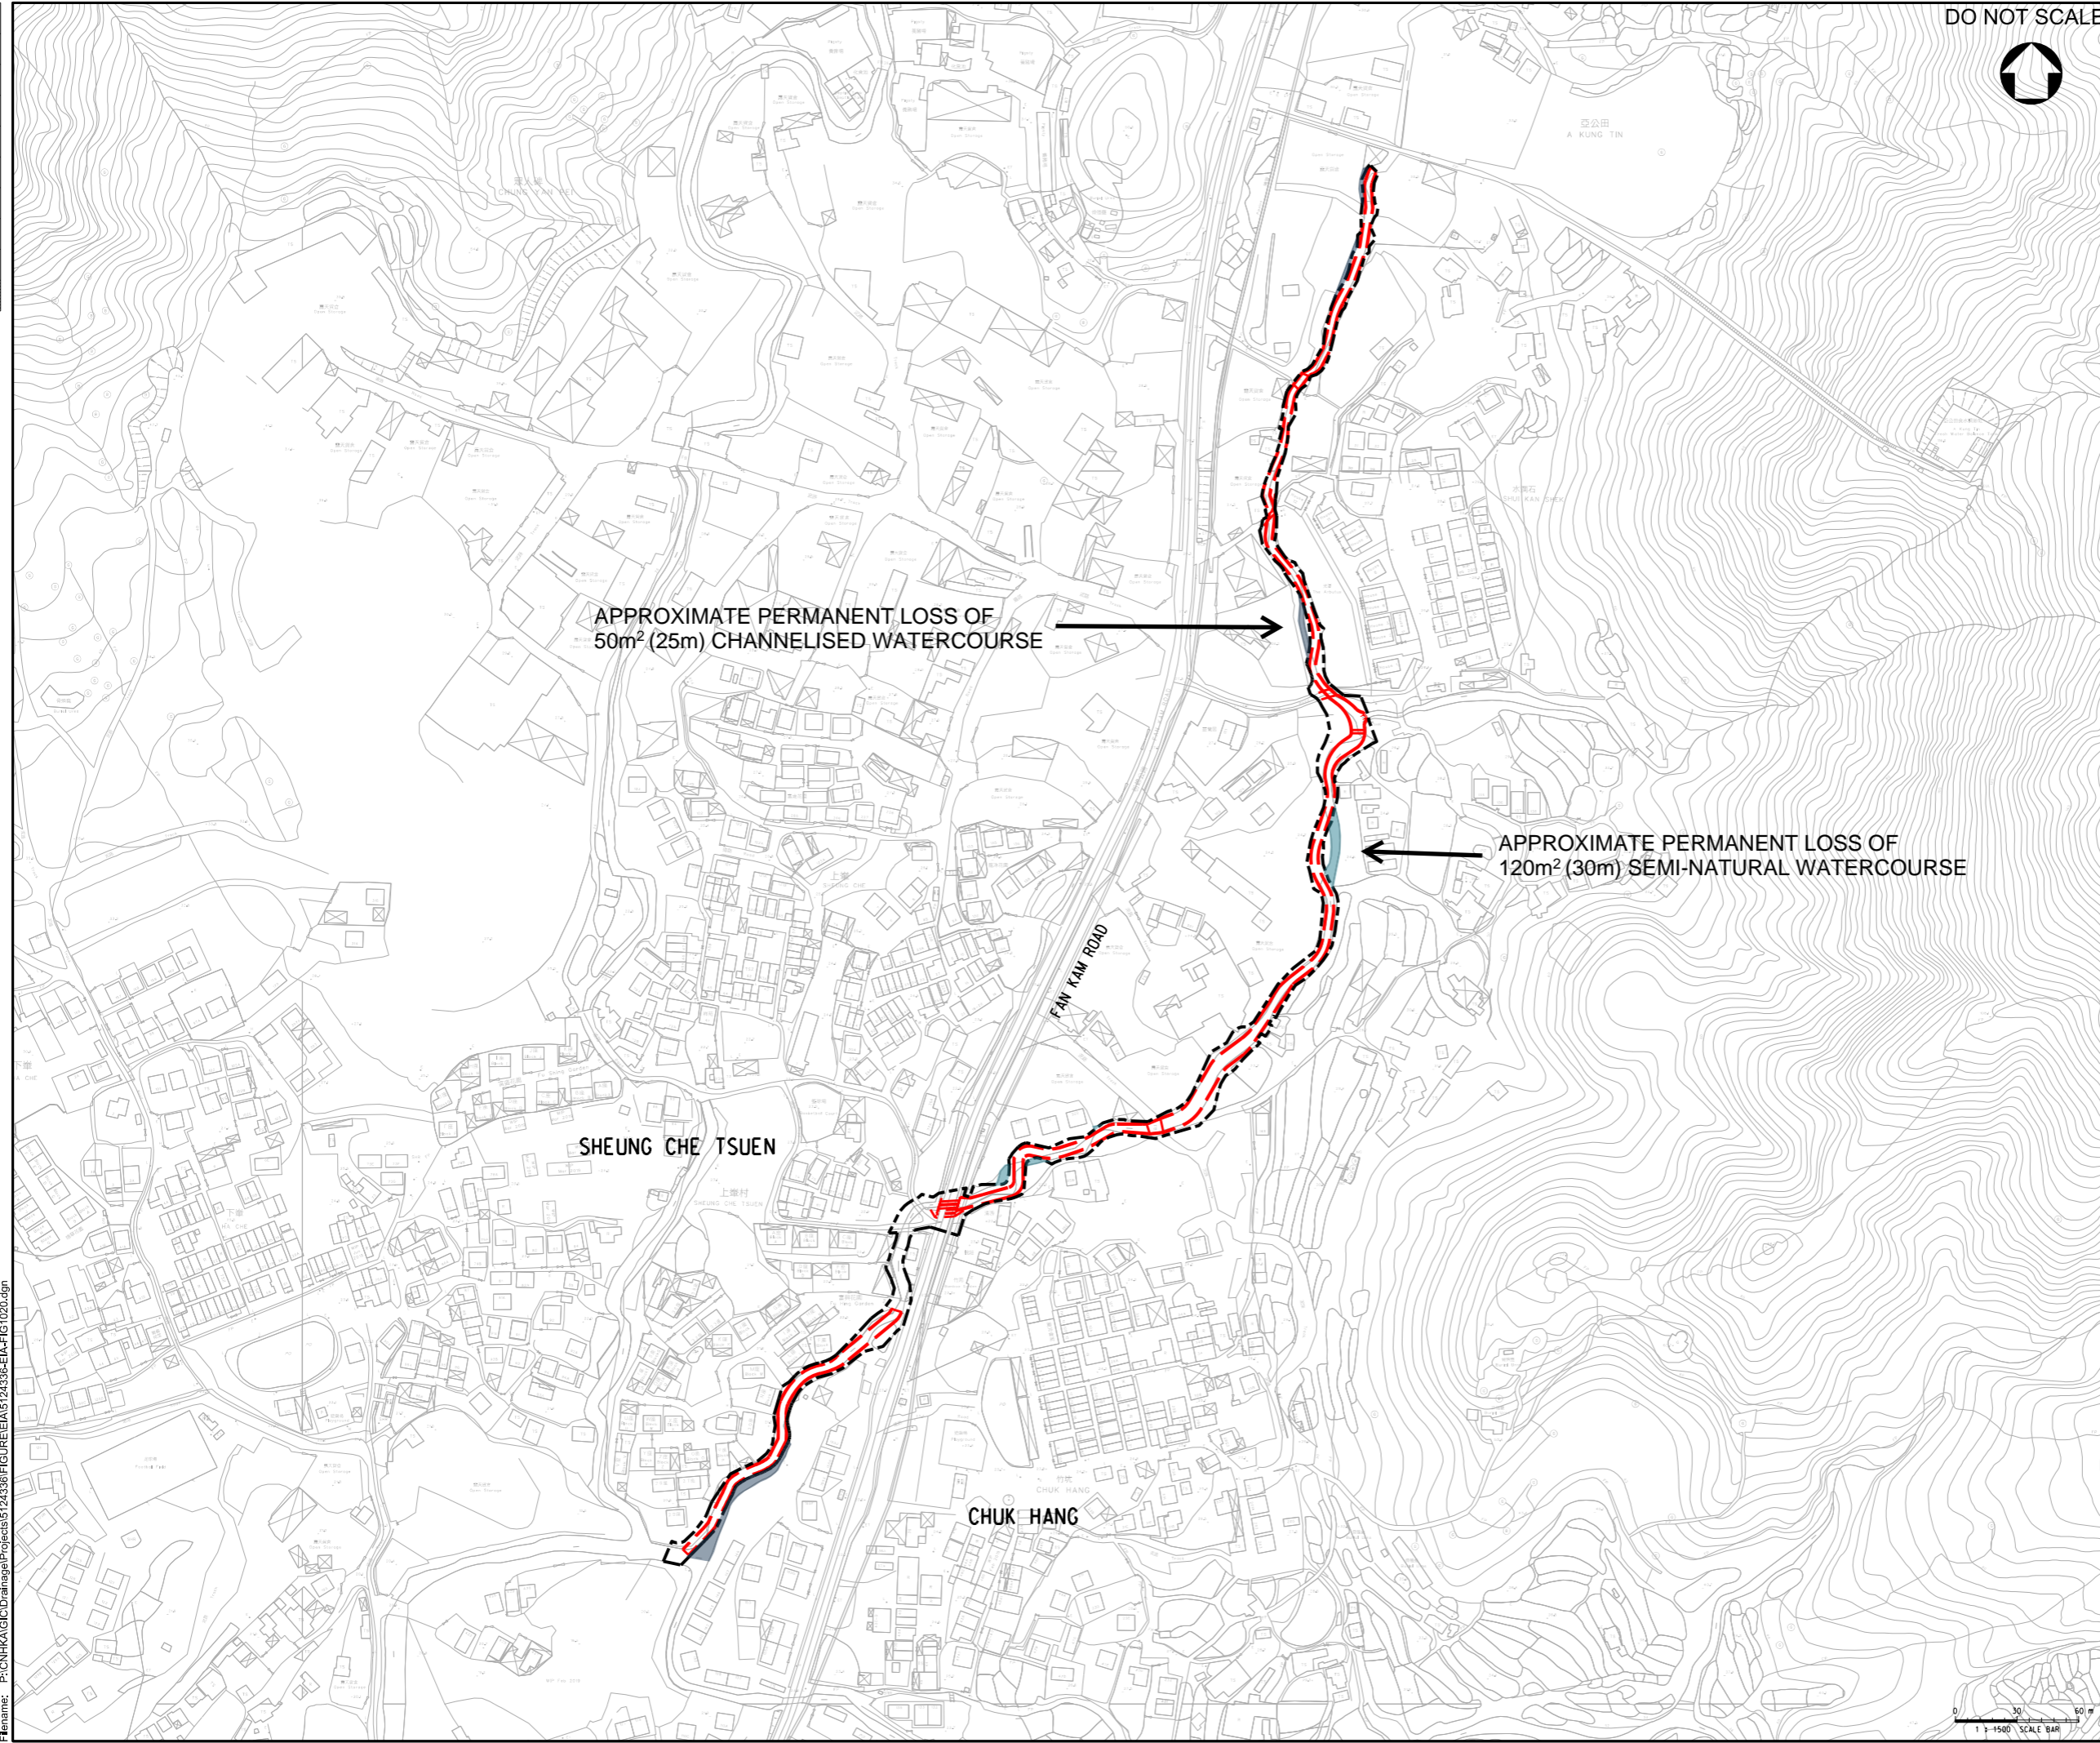


	01/20	FIRST ISSUE		WSL	WCCT	JEC
Rev.	Date	Description		By	Chkd	App'd

Drawing Status: **DETAILED DESIGN**

**ATKINS**

渠務署  
Drainage Services Department

工程管理部  
Project Management Division

Project Title:  
**DRAINAGE IMPROVEMENT WORKS  
IN YUEN LONG STAGE 1 - INVESTIGATION,  
DESIGN AND CONSTRUCTION  
CE 22/2013 (DS)**

Drawing Title:  
**POTENTIAL LOSS OF WATERCOURSE HABITAT  
OUTSIDE THE SITE BOUNDARY  
AT HA CHE**

Scale	Designed	Drawn	Checked	Authorised
1 : 1500	WSL	AC	WCCT	JEC
Original Size	Date	Date	Date	Date
A1	JAN 2020	JAN 2020	JAN 2020	JAN 2020
Drawing Number	Revision			

FIGURE 5.16

User name: CHEUJ006 Date: 1/13/2020 Time: 5:57:36 PM  
Filename: P:\CN\KAL\Drainage\Projects\5124336\FIGURE\EA\5124336-EIA-FIG1020.dgn