



100  
0 10  
Millimetres



Vantage Point 1: Pedestrians on footpath from Kam Sheung Road to Shui Kan Shek (VSR 3) (Existing Situation)

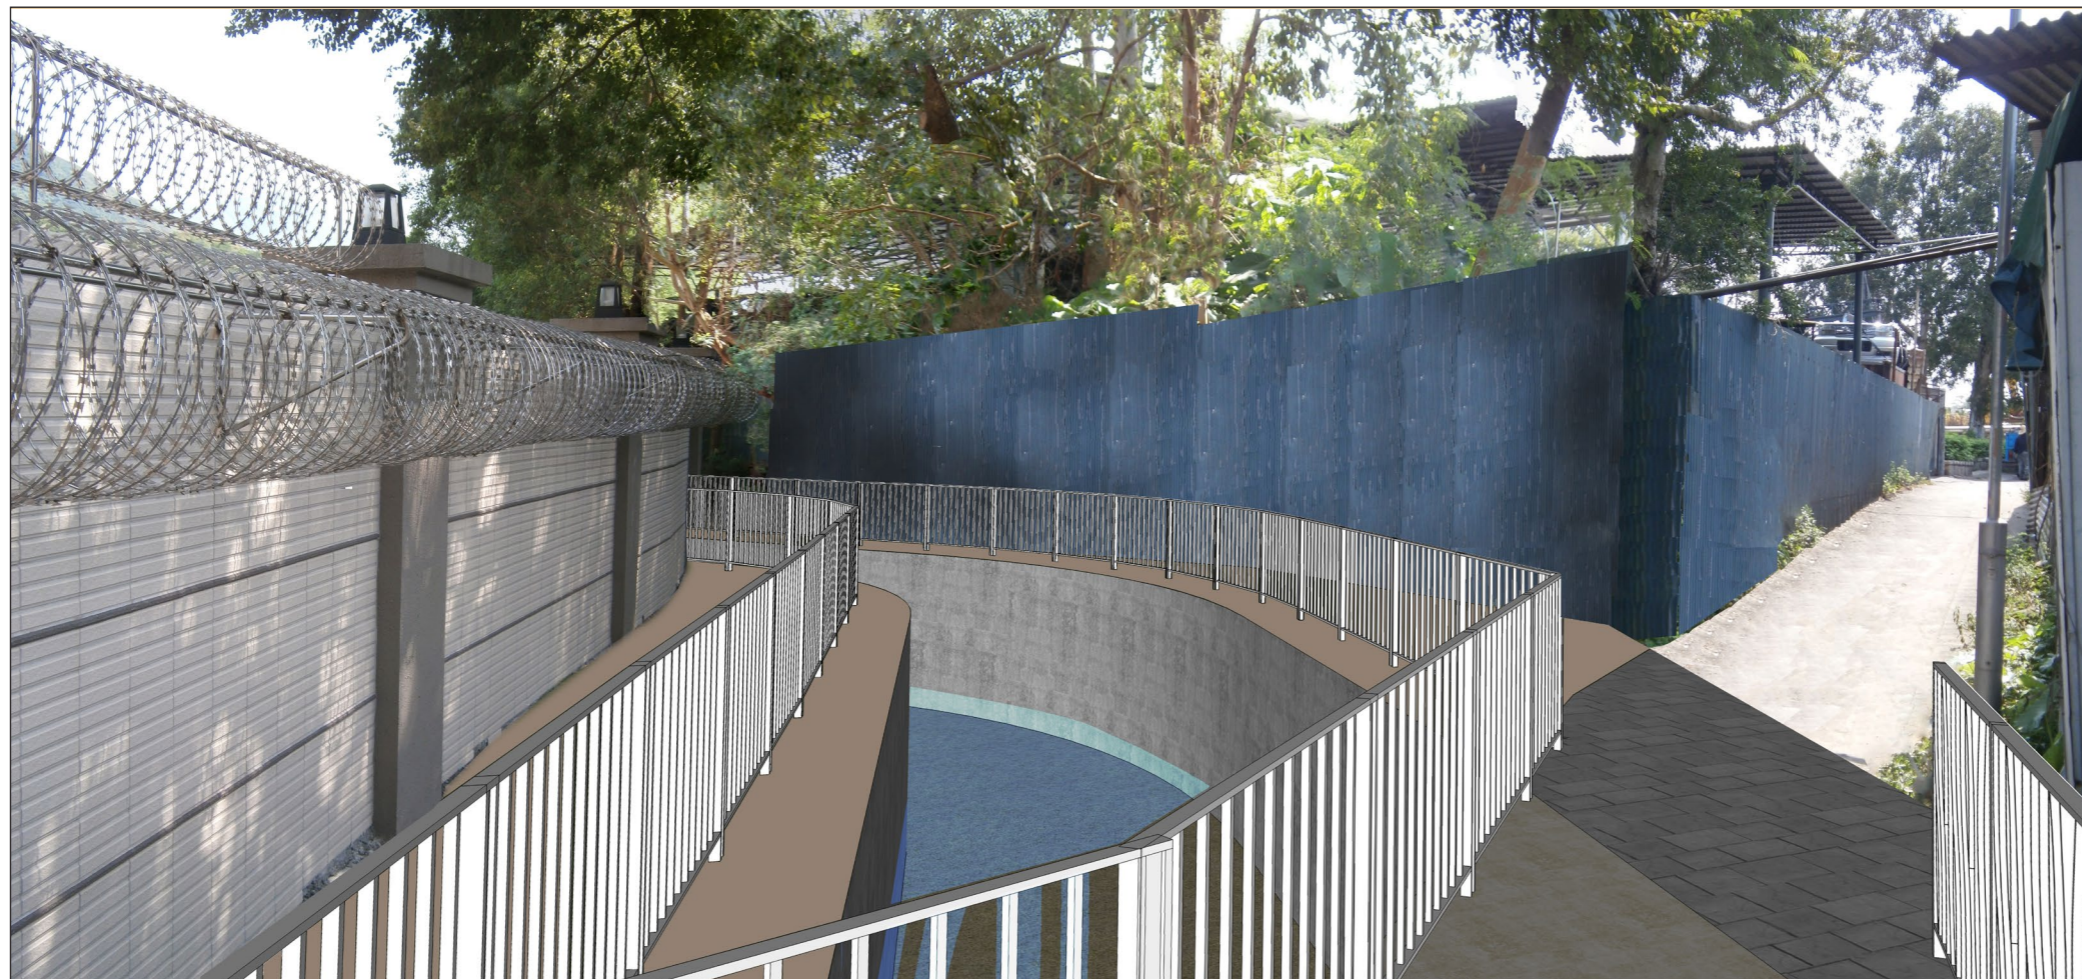

Vantage Point 1: Pedestrians on footpath from Kam Sheung Road to Shui Kan Shek (VSR 3) (Without Mitigation)

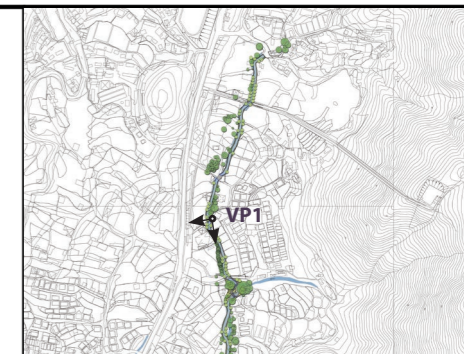

KEY PLAN  
N.T.S.

Drawing Status	<b>DESIGN</b>	Suitability	-
----------------	---------------	-------------	---

**SCENIC** landscape studio limited  
Rm. 2004, QRC, 299 Queens Road Central, Hong Kong  
Telephone: +852 2468 2422 Fax: +852 3016 2422  
Email: scenic@studioscenic.com

**ATKINS**

Client  
**渠務署**  
Drainage Services Department

工程管理部  
Project Management Division

Project Title  
**CONTRACT NO. PM 10/2014  
DRAINAGE IMPROVEMENT WORKS  
IN YUEN LONG, STAGE1**

Drawing Title  
**Photomontage of Vantage Points  
- Ha Che**

Scale	N.T.S.	Designed	-	Drawn	GZ	Checked	JBC	Authorised	-
Original Size	A3	Date	Jan 2016	Date	Jan 2016	Date	Jan 2016	Date	Jan 2016

Drawing Number	Figure 9.122	Revision	-
----------------	--------------	----------	---

User name: \$USERNAME Date: \$DATE Time: \$TIME  
Filename: \$FILES


100  
0 10  
Millimetres



Vantage Point 1: Pedestrians on footpath from Kam Sheung Road to Shui Kan Shek (VSR 3) (Existing Situation)



Vantage Point 1: Pedestrians on footpath from Kam Sheung Road to Shui Kan Shek (VSR 3) (With Mitigation) (Day One)

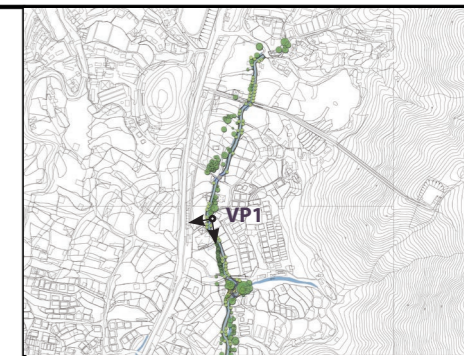

KEY PLAN  
N.T.S.

Drawing Status	<b>DESIGN</b>	Suitability	-
----------------	---------------	-------------	---

**SCENIC** landscape studio limited  
Rm. 2004, QRC, 299 Queens Road Central, Hong Kong  
Telephone: +852 2468 2422 Fax: +852 3016 2422  
Email: scenic@studioscenic.com

**ATKINS**

Client  
**渠務署**  
Drainage Services Department

工程管理部  
Project Management Division

Project Title  
CONTRACT NO. PM 10/2014  
DRAINAGE IMPROVEMENT WORKS  
IN YUEN LONG, STAGE1

Drawing Title  
Photomontage of Vantage Points  
- Ha Che

Scale	N.T.S.	Designed	-	Drawn	GZ	Checked	JBC	Authorised	-
Original Size	A3	Date	Jan 2016	Date	Jan 2016	Date	Jan 2016	Date	Jan 2016

Drawing Number	Figure 9.123	Revision	-
----------------	--------------	----------	---

User name: \$USERNAME Date: \$DATE Time: \$TIME  
Filename: \$FILES


100  
0 10  
Millimetres



Vantage Point 1: Pedestrians on footpath from Kam Sheung Road to Shui Kan Shek (VSR 3) (Existing Situation)



Vantage Point 1: Pedestrians on footpath from Kam Sheung Road to Shui Kan Shek (VSR 3) (With Mitigation) (Year Ten)

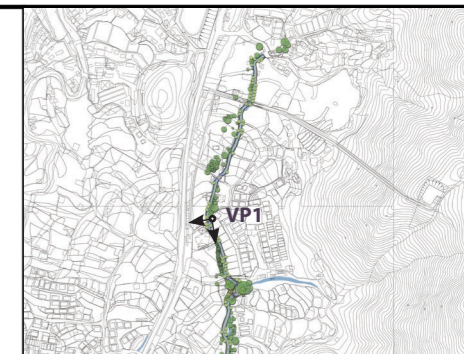

KEY PLAN  
N.T.S.

Drawing Status **DESIGN** Suitability -

**SCENIC** landscape studio limited  
Rm. 2004, QRC, 299 Queens Road Central, Hong Kong  
Telephone: +852 2468 2422 Fax: +852 3016 2422  
Email: scenic@studioscenic.com

**ATKINS**

Client  
**渠務署**  
Drainage Services Department

工程管理部  
Project Management Division

Project Title  
CONTRACT NO. PM 10/2014  
DRAINAGE IMPROVEMENT WORKS  
IN YUEN LONG, STAGE1

Drawing Title  
Photomontage of Vantage Points  
- Ha Che

Scale	Designed	Drawn	Checked	Authorised
N.T.S.	-	GZ	JBC	-
Original Size	Date	Date	Date	Date
A3	Jan 2016	Jan 2016	Jan 2016	Jan 2016

Drawing Number **Figure 9.124** Revision -

User name: \$USERNAME Date: \$DATE Time: \$TIME  
Filename: \$FILES


100  
0 10  
Millimetres



Vantage Point 2: Vehicle travellers and pedestrians on Shui Kan Shek access road (VSR 5) (Existing Situation)



Vantage Point 2: Vehicle travellers and pedestrians on Shui Kan Shek access road (VSR 5) (Without Mitigation)

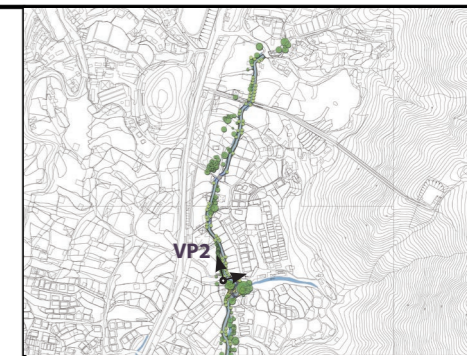

KEY PLAN  
N.T.S.

Drawing Status	<b>DESIGN</b>	Suitability	-
----------------	---------------	-------------	---

**SCENIC** landscape studio limited  
Rm. 2004, QRC, 299 Queens Road Central, Hong Kong  
Telephone: +852 2468 2422 Fax: +852 3016 2422  
Email: scenic@studioscenic.com

**ATKINS**

渠務署  
Drainage Services Department

工程管理部  
Project Management Division

Project Title  
CONTRACT NO. PM 10/2014  
DRAINAGE IMPROVEMENT WORKS  
IN YUEN LONG, STAGE1

Drawing Title  
Photomontage of Vantage Points  
- Ha Che

Scale	N.T.S.	Designed	-	Drawn	GZ	Checked	JBC	Authorised	-
Original Size	A3	Date	Jan 2016	Date	Jan 2016	Date	Jan 2016	Date	Jan 2016

Drawing Number	Figure 9.125	Revision	-
----------------	--------------	----------	---

User name: \$USERNAME Date: \$DATE Time: \$TIME  
Filename: \$FILES


100  
0 10  
Millimetres



Vantage Point 2: Vehicle travellers and pedestrians on Shui Kan Shek access road (VSR 5) (Existing Situation)



Vantage Point 2: Vehicle travellers and pedestrians on Shui Kan Shek access road (VSR 5) (With Mitigation) (Day One)

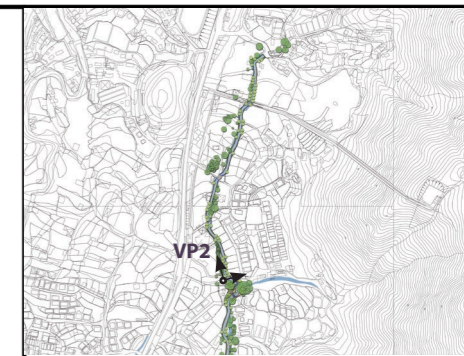

KEY PLAN  
N.T.S.

Drawing Status	<b>DESIGN</b>	Suitability	-
----------------	---------------	-------------	---

**SCENIC** landscape studio limited  
Rm. 2004, QRC, 299 Queens Road Central, Hong Kong  
Telephone: +852 2468 2422 Fax: +852 3016 2422  
Email: scenic@studioscenic.com

**ATKINS**

渠務署  
Drainage Services Department

工程管理部  
Project Management Division

Project Title  
CONTRACT NO. PM 10/2014  
DRAINAGE IMPROVEMENT WORKS  
IN YUEN LONG, STAGE1

Drawing Title  
Photomontage of Vantage Points  
- Ha Che

Scale	N.T.S.	Designed	-	Drawn	GZ	Checked	JBC	Authorised	-
Original Size	A3	Date	Jan 2016	Date	Jan 2016	Date	Jan 2016	Date	Jan 2016

Drawing Number	Figure 9.126	Revision	-
----------------	--------------	----------	---

User name: \$USERNAME Date: \$DATE Time: \$TIME  
Filename: \$FILES


100  
0 10  
Millimetres



Vantage Point 2: Vehicle travellers and pedestrians on Shui Kan Shek access road (VSR 5) (Existing Situation)



Vantage Point 2: Vehicle travellers and pedestrians on Shui Kan Shek access road (VSR 5) (With Mitigation) (Year Ten)

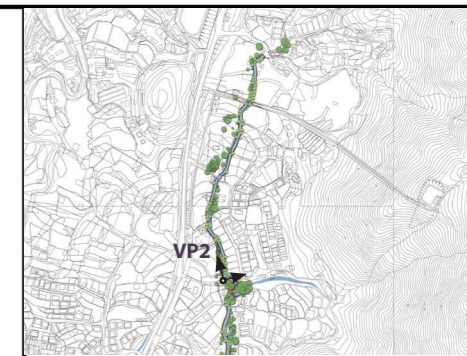

KEY PLAN  
N.T.S.

Drawing Status: **DESIGN** Suitability: -

**SCENIC** landscape studio limited  
Rm. 2004, QRC, 299 Queens Road Central, Hong Kong  
Telephone: +852 2468 2422 Fax: +852 3016 2422  
Email: scenic@studioscenic.com

**ATKINS**

Client: 渠務署  
Drainage Services Department

工程管理部  
Project Management Division

Project Title:  
CONTRACT NO. PM 10/2014  
DRAINAGE IMPROVEMENT WORKS  
IN YUEN LONG, STAGE1

Drawing Title:  
Photomontage of Vantage Points  
- Ha Che

Scale	N.T.S.	Designed	-	Drawn	GZ	Checked	JBC	Authorised	-
Original Size	A3	Date	Jan 2016	Date	Jan 2016	Date	Jan 2016	Date	Jan 2016


Drawing Number: Figure 9.127 Revision: -

User name: \$USERNAME Date: \$DATE Time: \$TIME  
Filename: \$FILES


100  
0 10  
Millimetres



Vantage Point 3: Vehicle travellers and pedestrians on Fan Kam Road (VSR 7) (Existing Situation)

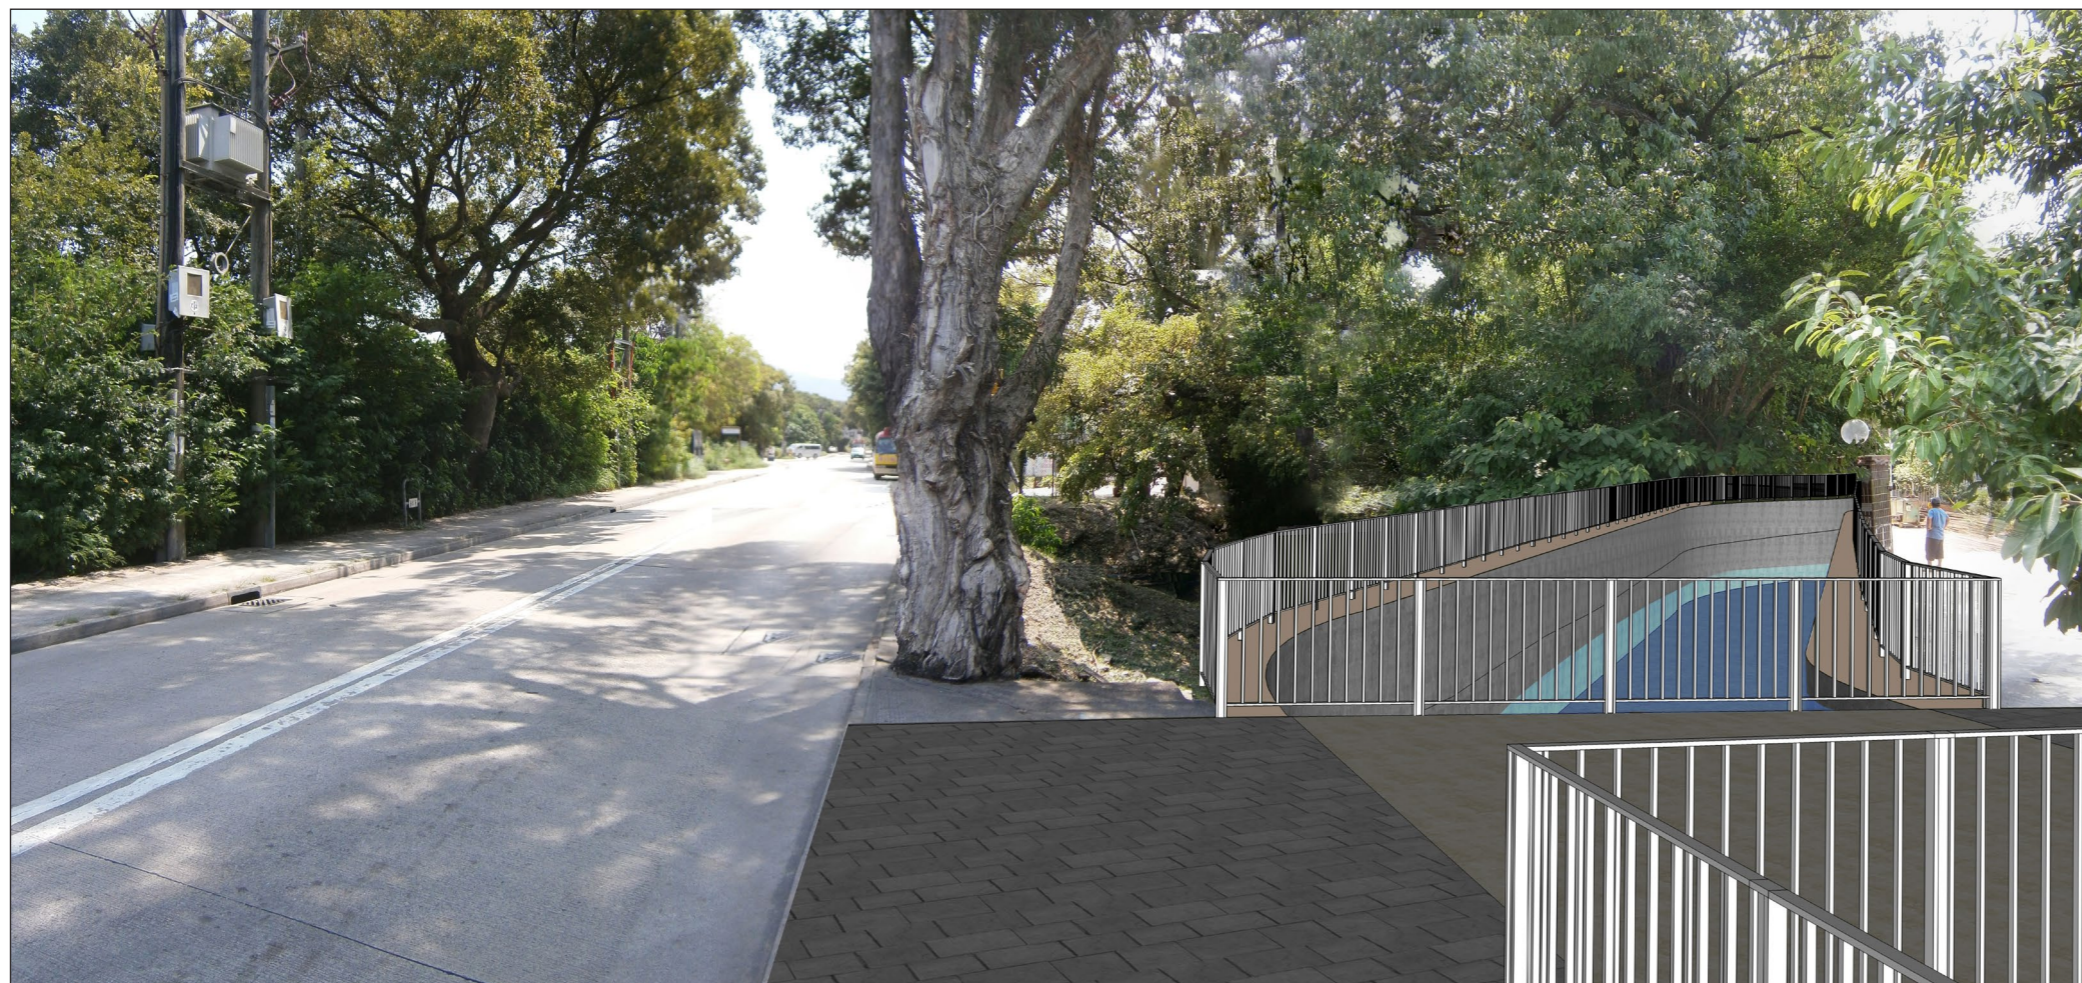

Vantage Point 3: Vehicle travellers and pedestrians on Fan Kam Road (VSR 7) (Without Mitigation)

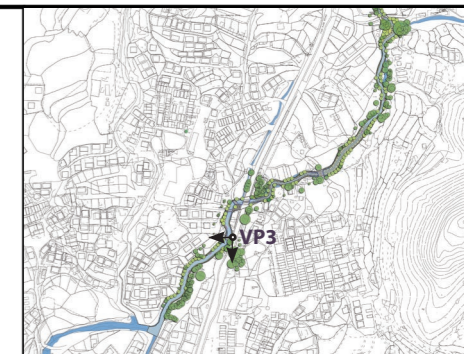

KEY PLAN  
N.T.S.

Drawing Status **DESIGN** Suitability -

**SCENIC** landscape studio limited  
Rm. 2004, QRC, 299 Queens Road Central, Hong Kong  
Telephone: +852 2468 2422 Fax: +852 3016 2422  
Email: scenic@studioscenic.com

**ATKINS**

Client  
**渠務署**  
Drainage Services Department

工程管理部  
Project Management Division

Project Title  
CONTRACT NO. PM 10/2014  
DRAINAGE IMPROVEMENT WORKS  
IN YUEN LONG, STAGE1

Drawing Title  
Photomontage of Vantage Points  
- Ha Che

Scale	N.T.S.	Designed	-	Drawn	GZ	Checked	JBC	Authorised	-
Original Size	A3	Date	Jan 2016	Date	Jan 2016	Date	Jan 2016	Date	Jan 2016

Drawing Number	Figure 9.128	Revision	-
----------------	--------------	----------	---

User name: \$USERNAME Date: \$DATE Time: \$TIME  
Filename: \$FILES


100  
0 10  
Millimetres



Vantage Point 3: Vehicle travellers and pedestrians on Fan Kam Road (VSR 7) (Existing Situation)



Vantage Point 3: Vehicle travellers and pedestrians on Fan Kam Road (VSR 7) (With Mitigation) (Day One)

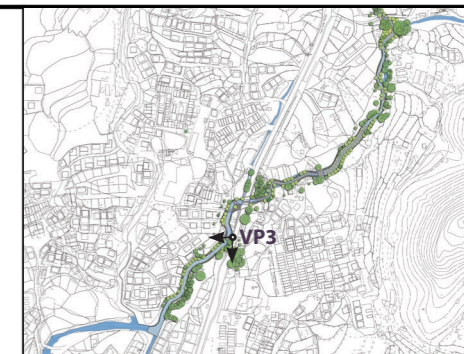

KEY PLAN  
N.T.S.

Drawing Status **DESIGN** Suitability -

**SCENIC** landscape studio limited  
Rm. 2004, QRC, 299 Queens Road Central, Hong Kong  
Telephone: +852 2468 2422 Fax: +852 3016 2422  
Email: scenic@studioscenic.com

**ATKINS**

Client  
**渠務署**  
Drainage Services Department

工程管理部  
Project Management Division

Project Title  
CONTRACT NO. PM 10/2014  
DRAINAGE IMPROVEMENT WORKS  
IN YUEN LONG, STAGE1

Drawing Title  
Photomontage of Vantage Points  
- Ha Che

Scale	N.T.S.	Designed	-	Drawn	GZ	Checked	JBC	Authorised	-
Original Size	A3	Date	Jan 2016	Date	Jan 2016	Date	Jan 2016	Date	Jan 2016

Drawing Number	Figure 9.129	Revision	-
----------------	--------------	----------	---

User name: \$USERNAME Date: \$DATE Time: \$TIME  
Filename: \$FILES




100  
0 10  
Millimetres



Vantage Point 3: Vehicle travellers and pedestrians on Fan Kam Road (VSR 7) (Existing Situation)



Vantage Point 3: Vehicle travellers and pedestrians on Fan Kam Road (VSR 7) (With Mitigation) (Year Ten)

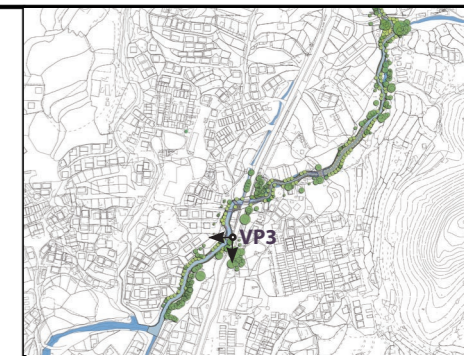

KEY PLAN  
N.T.S.

Drawing Status: **DESIGN** Suitability: -

**SCENIC landscape studio limited**  
Rm. 2004, QRC, 299 Queens Road Central, Hong Kong  
Telephone: +852 2468 2422 Fax: +852 3016 2422  
Email: scenic@studioscenic.com

**ATKINS**

Client: 渠務署  
Drainage Services Department

工程管理部  
Project Management Division

Project Title:  
CONTRACT NO. PM 10/2014  
DRAINAGE IMPROVEMENT WORKS  
IN YUEN LONG, STAGE1

Drawing Title:  
Photomontage of Vantage Points  
- Ha Che

Scale	N.T.S.	Designed	-	Drawn	GZ	Checked	JBC	Authorised	-
Original Size	A3	Date	Jan 2016	Date	Jan 2016	Date	Jan 2016	Date	Jan 2016

Drawing Number: Figure 9.130 Revision: -

User name: \$USERNAME\$ Date: \$DATE\$ Time: \$TIME\$  
Filename: \$FILES\$