



100
0 10
Millimetres



Vantage Point 3: Vehicle travellers and pedestrians on Fan Kam Road (VSR 7) (Existing Situation)

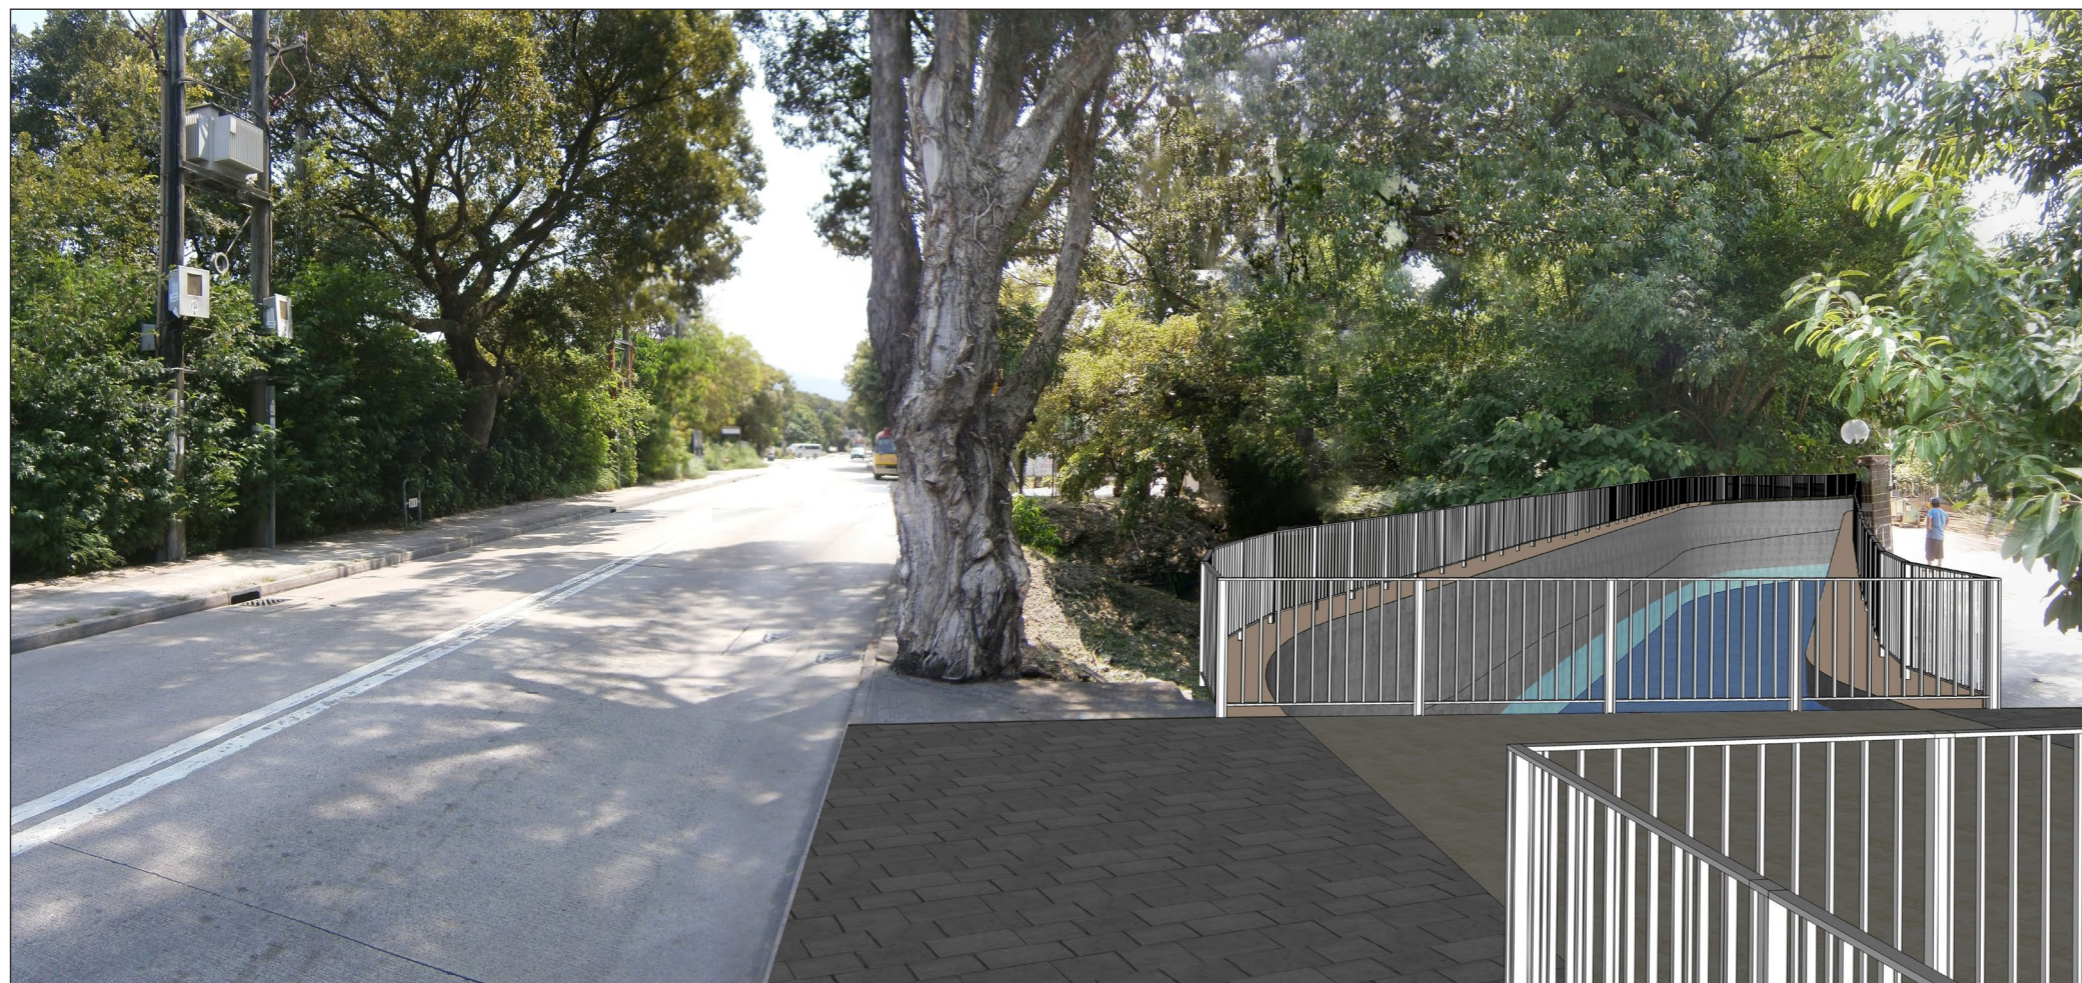

Vantage Point 3: Vehicle travellers and pedestrians on Fan Kam Road (VSR 7) (Without Mitigation)

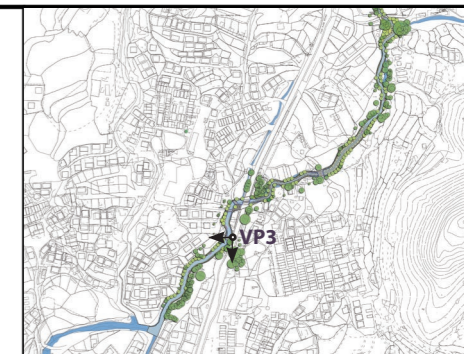

KEY PLAN
N.T.S.

Drawing Status **DESIGN** Suitability -

SCENIC landscape studio limited
Rm. 2004, QRC, 299 Queens Road Central, Hong Kong
Telephone: +852 2468 2422 Fax: +852 3016 2422
Email: scenic@studioscenic.com

ATKINS

Client
渠務署
Drainage Services Department

工程管理部
Project Management Division

Project Title
CONTRACT NO. PM 10/2014
DRAINAGE IMPROVEMENT WORKS
IN YUEN LONG, STAGE1

Drawing Title
Photomontage of Vantage Points
- Ha Che

Scale	N.T.S.	Designed	-	Drawn	GZ	Checked	JBC	Authorised	-
Original Size	A3	Date	Jan 2016	Date	Jan 2016	Date	Jan 2016	Date	Jan 2016

Drawing Number	Figure 9.128	Revision	-
----------------	--------------	----------	---

User name: \$USERNAME Date: \$DATE Time: \$TIME
Filename: \$FILES


100
0 10
Millimetres



Vantage Point 3: Vehicle travellers and pedestrians on Fan Kam Road (VSR 7) (Existing Situation)



Vantage Point 3: Vehicle travellers and pedestrians on Fan Kam Road (VSR 7) (With Mitigation) (Day One)

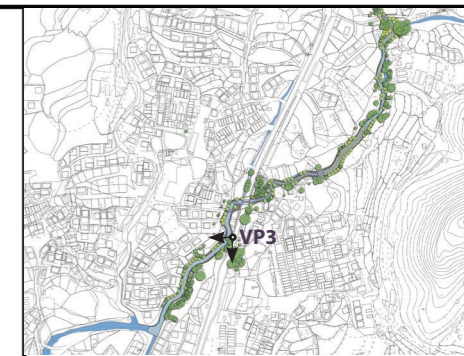

KEY PLAN
N.T.S.

Drawing Status **DESIGN** Suitability -

SCENIC landscape studio limited
Rm. 2004, QRC, 299 Queens Road Central, Hong Kong
Telephone: +852 2468 2422 Fax: +852 3016 2422
Email: scenic@studioscenic.com

ATKINS

Client
渠務署
Drainage Services Department

工程管理部
Project Management Division

Project Title
CONTRACT NO. PM 10/2014
DRAINAGE IMPROVEMENT WORKS
IN YUEN LONG, STAGE1

Drawing Title
Photomontage of Vantage Points
- Ha Che

Scale	Designed	Drawn	Checked	Authorised
N.T.S.	-	GZ	JBC	-
Original Size	Date	Date	Date	Date
A3	Jan 2016	Jan 2016	Jan 2016	Jan 2016


Drawing Number	Revision
Figure 9.129	-

User name: \$USERNAME Date: \$DATE Time: \$TIME
Filename: \$FILES


100
0 10
Millimetres



Vantage Point 3: Vehicle travellers and pedestrians on Fan Kam Road (VSR 7) (Existing Situation)

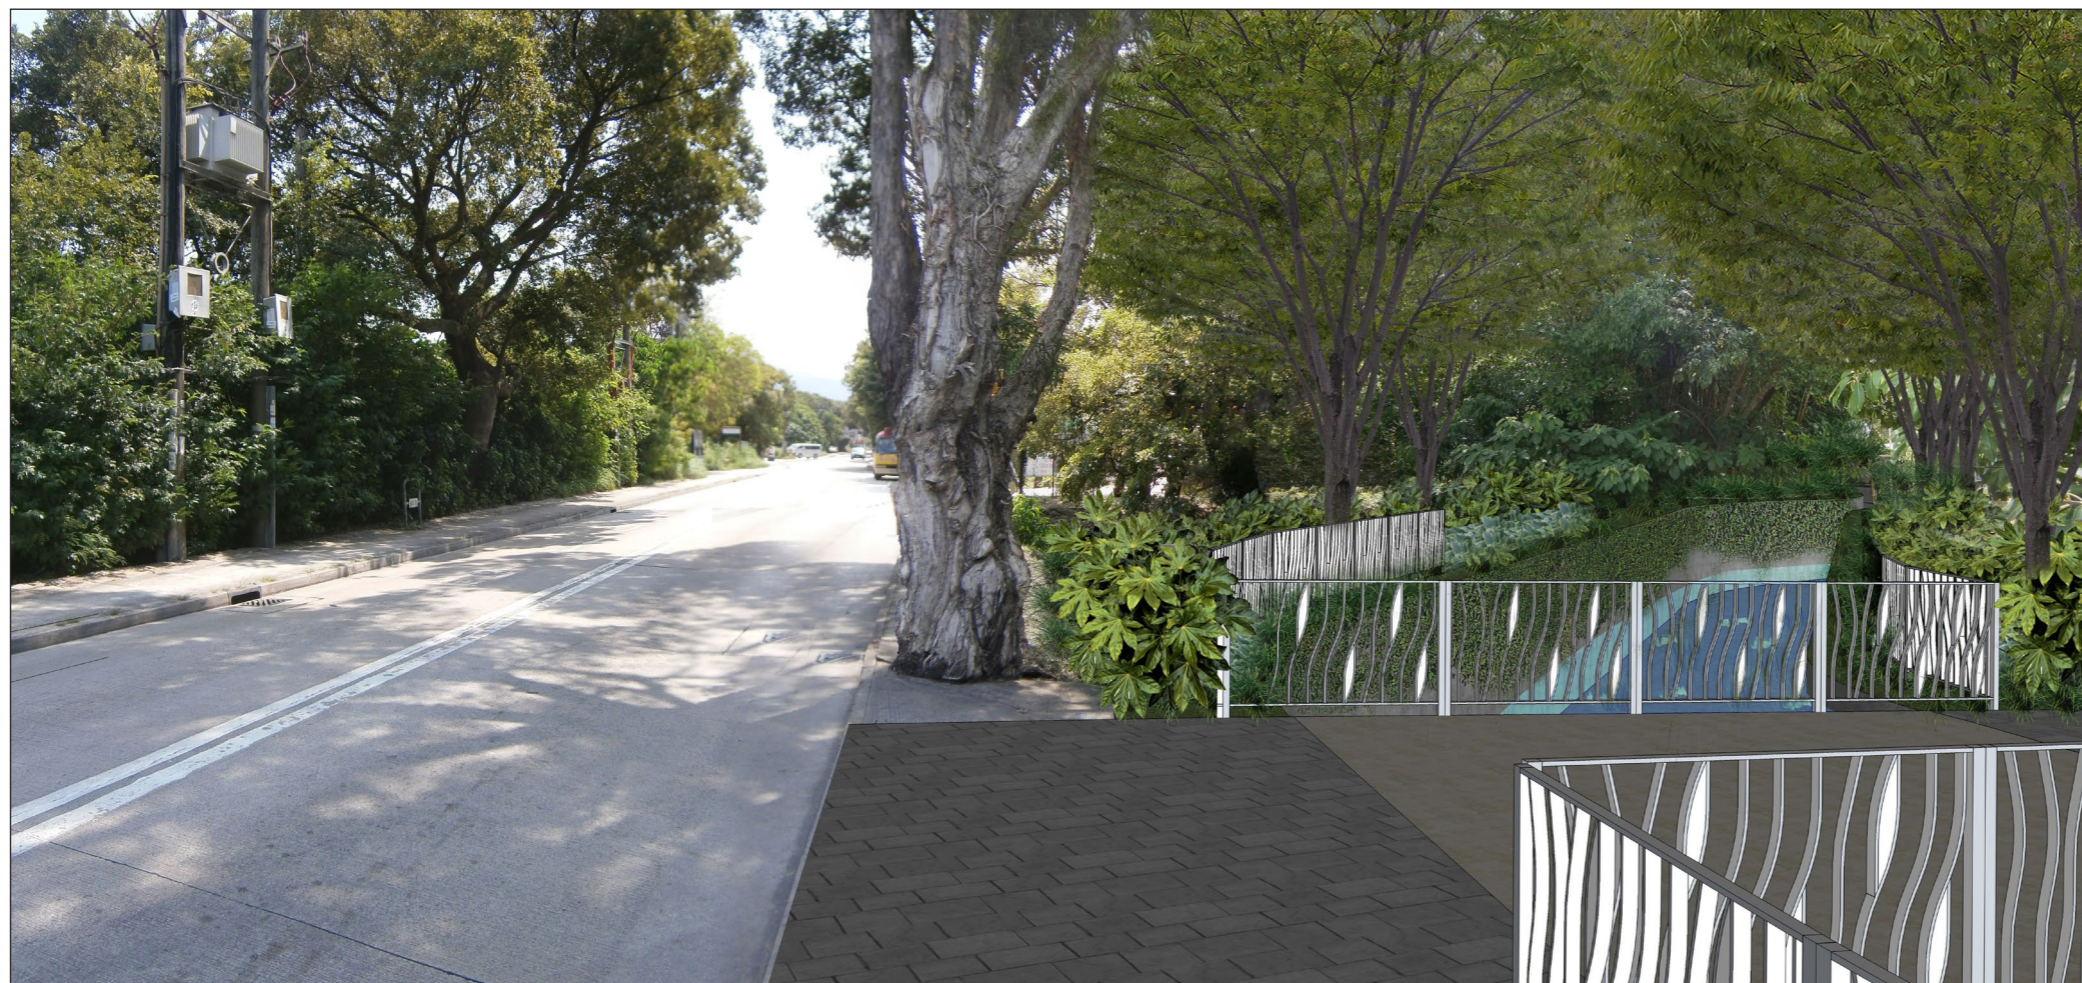

Vantage Point 3: Vehicle travellers and pedestrians on Fan Kam Road (VSR 7) (With Mitigation) (Year Ten)

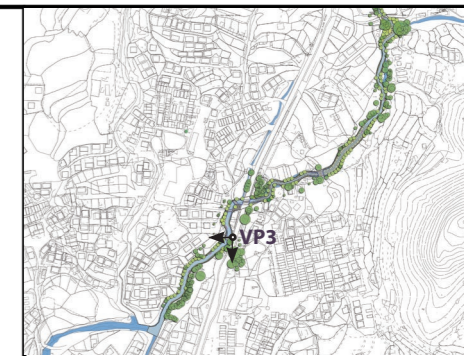

KEY PLAN
N.T.S.

Drawing Status: **DESIGN** Suitability: -

SCENIC landscape studio limited
Rm. 2004, QRC, 299 Queens Road Central, Hong Kong
Telephone: +852 2468 2422 Fax: +852 3016 2422
Email: scenic@studioscenic.com

ATKINS

Client: 渠務署
Drainage Services Department

工程管理部
Project Management Division

Project Title:
CONTRACT NO. PM 10/2014
DRAINAGE IMPROVEMENT WORKS
IN YUEN LONG, STAGE1

Drawing Title:
Photomontage of Vantage Points
- Ha Che

Scale	N.T.S.	Designed	-	Drawn	GZ	Checked	JBC	Authorised	-
Original Size	A3	Date	Jan 2016	Date	Jan 2016	Date	Jan 2016	Date	Jan 2016

Drawing Number: Figure 9.130 Revision: -

User name: \$USERNAME\$ Date: \$DATE\$ Time: \$TIME\$
Filename: \$FILES\$