
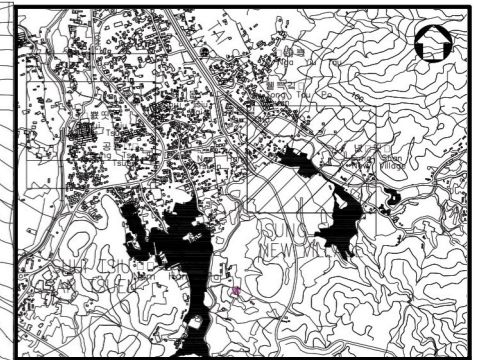


0 10 100
Millimetres

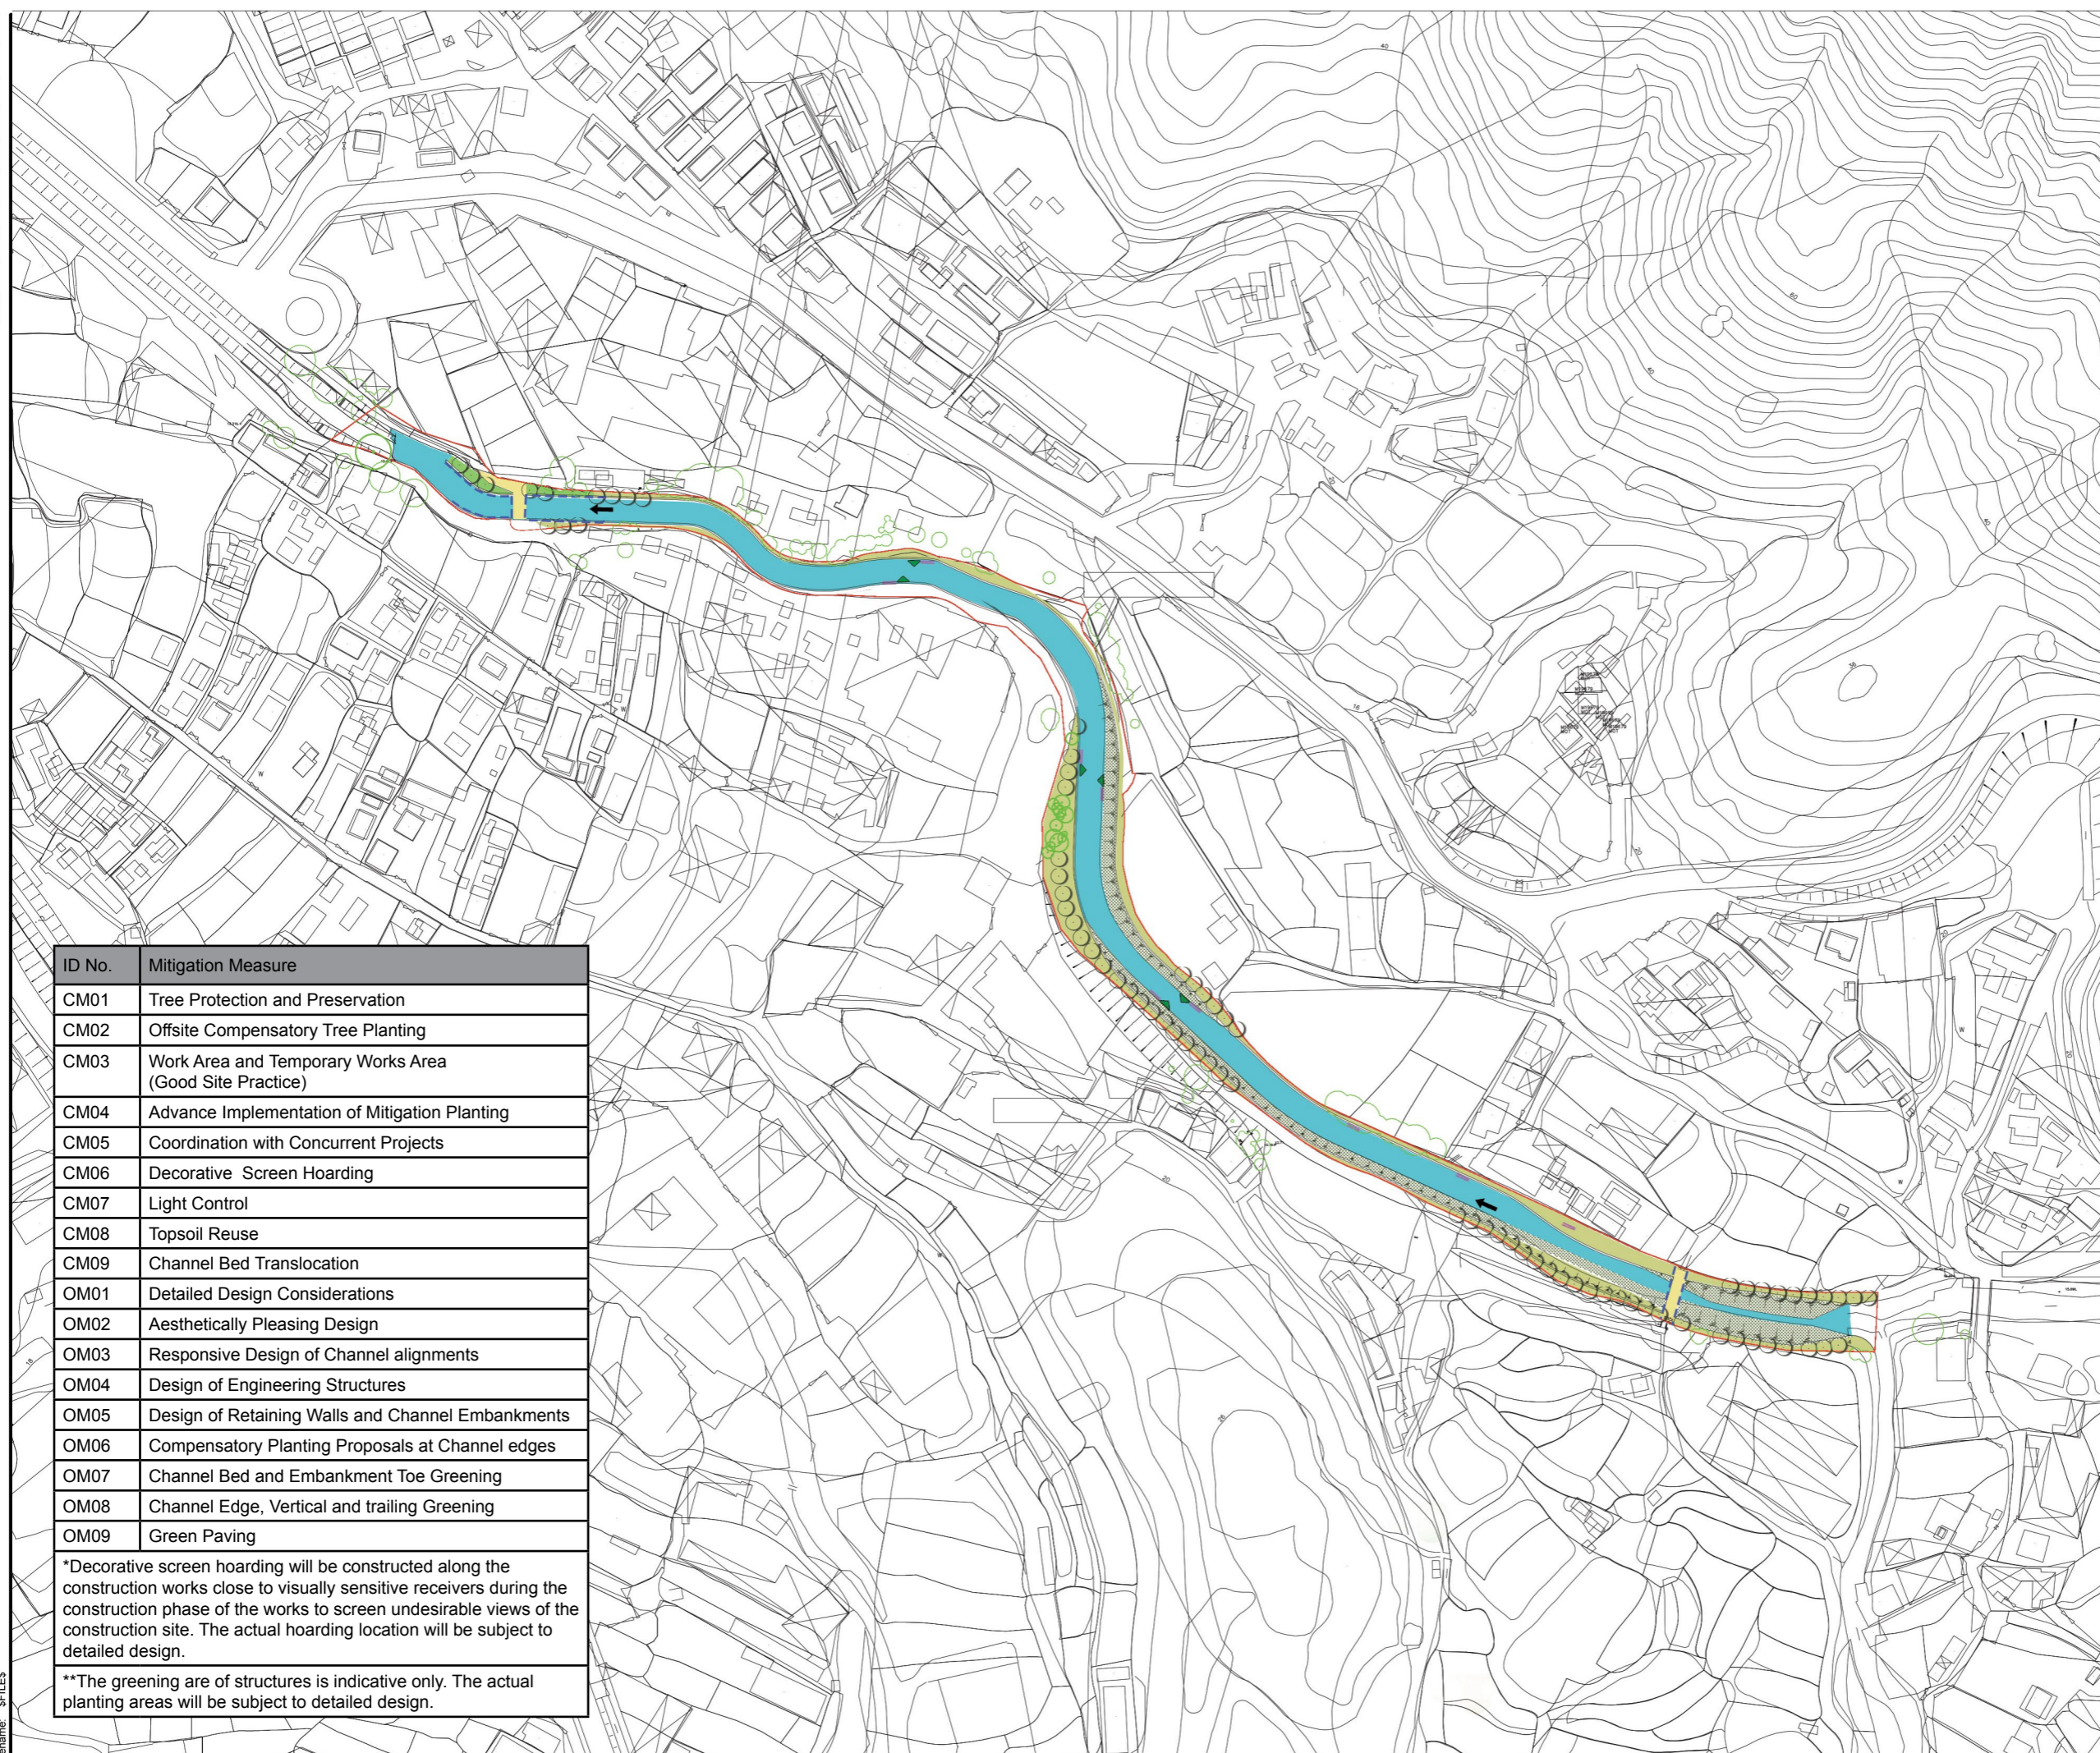

KEY PLAN
N.T.S.

Legend

- Work Limit Boundary
- Proposed Channel Bedding
- Existing Tree Groups

Mitigation Measures

- CM06, OM01, OM02, OM03, OM04, OM05, OM08
- CM08, OM01, OM03
- CM05, CM08, OM01, OM02, OM03, OM04, OM09
- CM04, CM08, OM01, OM02, OM03, OM06, OM08
- CM04, CM08, OM01, OM02, OM03, OM06, OM08
- CM04, CM08, OM01, OM02, OM03, OM07
- CM04, CM08, OM01, OM02, OM04, OM05, OM07
- CM05, CM08, OM01, OM02, OM04, OM09
- CM01
- CM04, OM01, OM02, OM06
- Direction of Channel Flow

| ID No. | Mitigation Measure |
|--------|---|
| CM01 | Tree Protection and Preservation |
| CM02 | Offsite Compensatory Tree Planting |
| CM03 | Work Area and Temporary Works Area (Good Site Practice) |
| CM04 | Advance Implementation of Mitigation Planting |
| CM05 | Coordination with Concurrent Projects |
| CM06 | Decorative Screen Hoarding |
| CM07 | Light Control |
| CM08 | Topsoil Reuse |
| CM09 | Channel Bed Translocation |
| OM01 | Detailed Design Considerations |
| OM02 | Aesthetically Pleasing Design |
| OM03 | Responsive Design of Channel alignments |
| OM04 | Design of Engineering Structures |
| OM05 | Design of Retaining Walls and Channel Embankments |
| OM06 | Compensatory Planting Proposals at Channel edges |
| OM07 | Channel Bed and Embankment Toe Greening |
| OM08 | Channel Edge, Vertical and trailing Greening |
| OM09 | Green Paving |

*Decorative screen hoarding will be constructed along the construction works close to visually sensitive receivers during the construction phase of the works to screen undesirable views of the construction site. The actual hoarding location will be subject to detailed design.

**The greening are of structures is indicative only. The actual planting areas will be subject to detailed design.

Drawing Status: **DESIGN** Suitability: -

SCENIC landscape studio limited
12/F So Hong Commercial Building, 41-47 Jervois Street, Sheung Wan, Hong Kong Telephone: +852 2468 2422 Email: scenic@studioscenic.com Fax: +852 3016 2422



Client: 渠務署
Drainage Services Department
工程管理部
Project Management Division



Project Title: **CONTRACT NO. PM 10/2014 DRAINAGE IMPROVEMENT WORKS IN YUEN LONG, STAGE 1**

Drawing Title: **Landscape and Visual Mitigation Measures - Plan - Sung Shan New Village**

| | | | | |
|-----------------------------|----------------|----------------|----------------|----------------|
| Scale: 1:2000 | Designed: - | Drawn: GZ | Checked: JBC | Authorised: - |
| Original Size: A3 | Date: Jul 2020 | Date: Jul 2020 | Date: Jul 2020 | Date: Jul 2020 |
| Drawing Number: Figure 9.14 | Revision: A | | | |

User name: \$USERNAME\$ Date: \$DATE\$
Filename: \$FILES\$
Time: \$TIMES\$

100
0 10
Millimetres

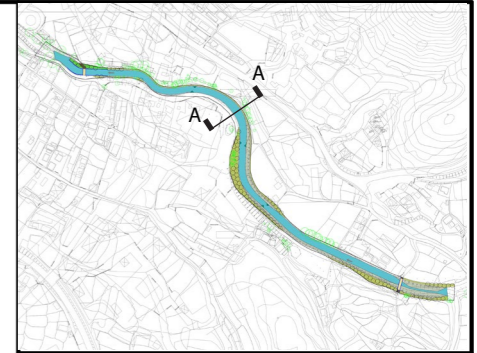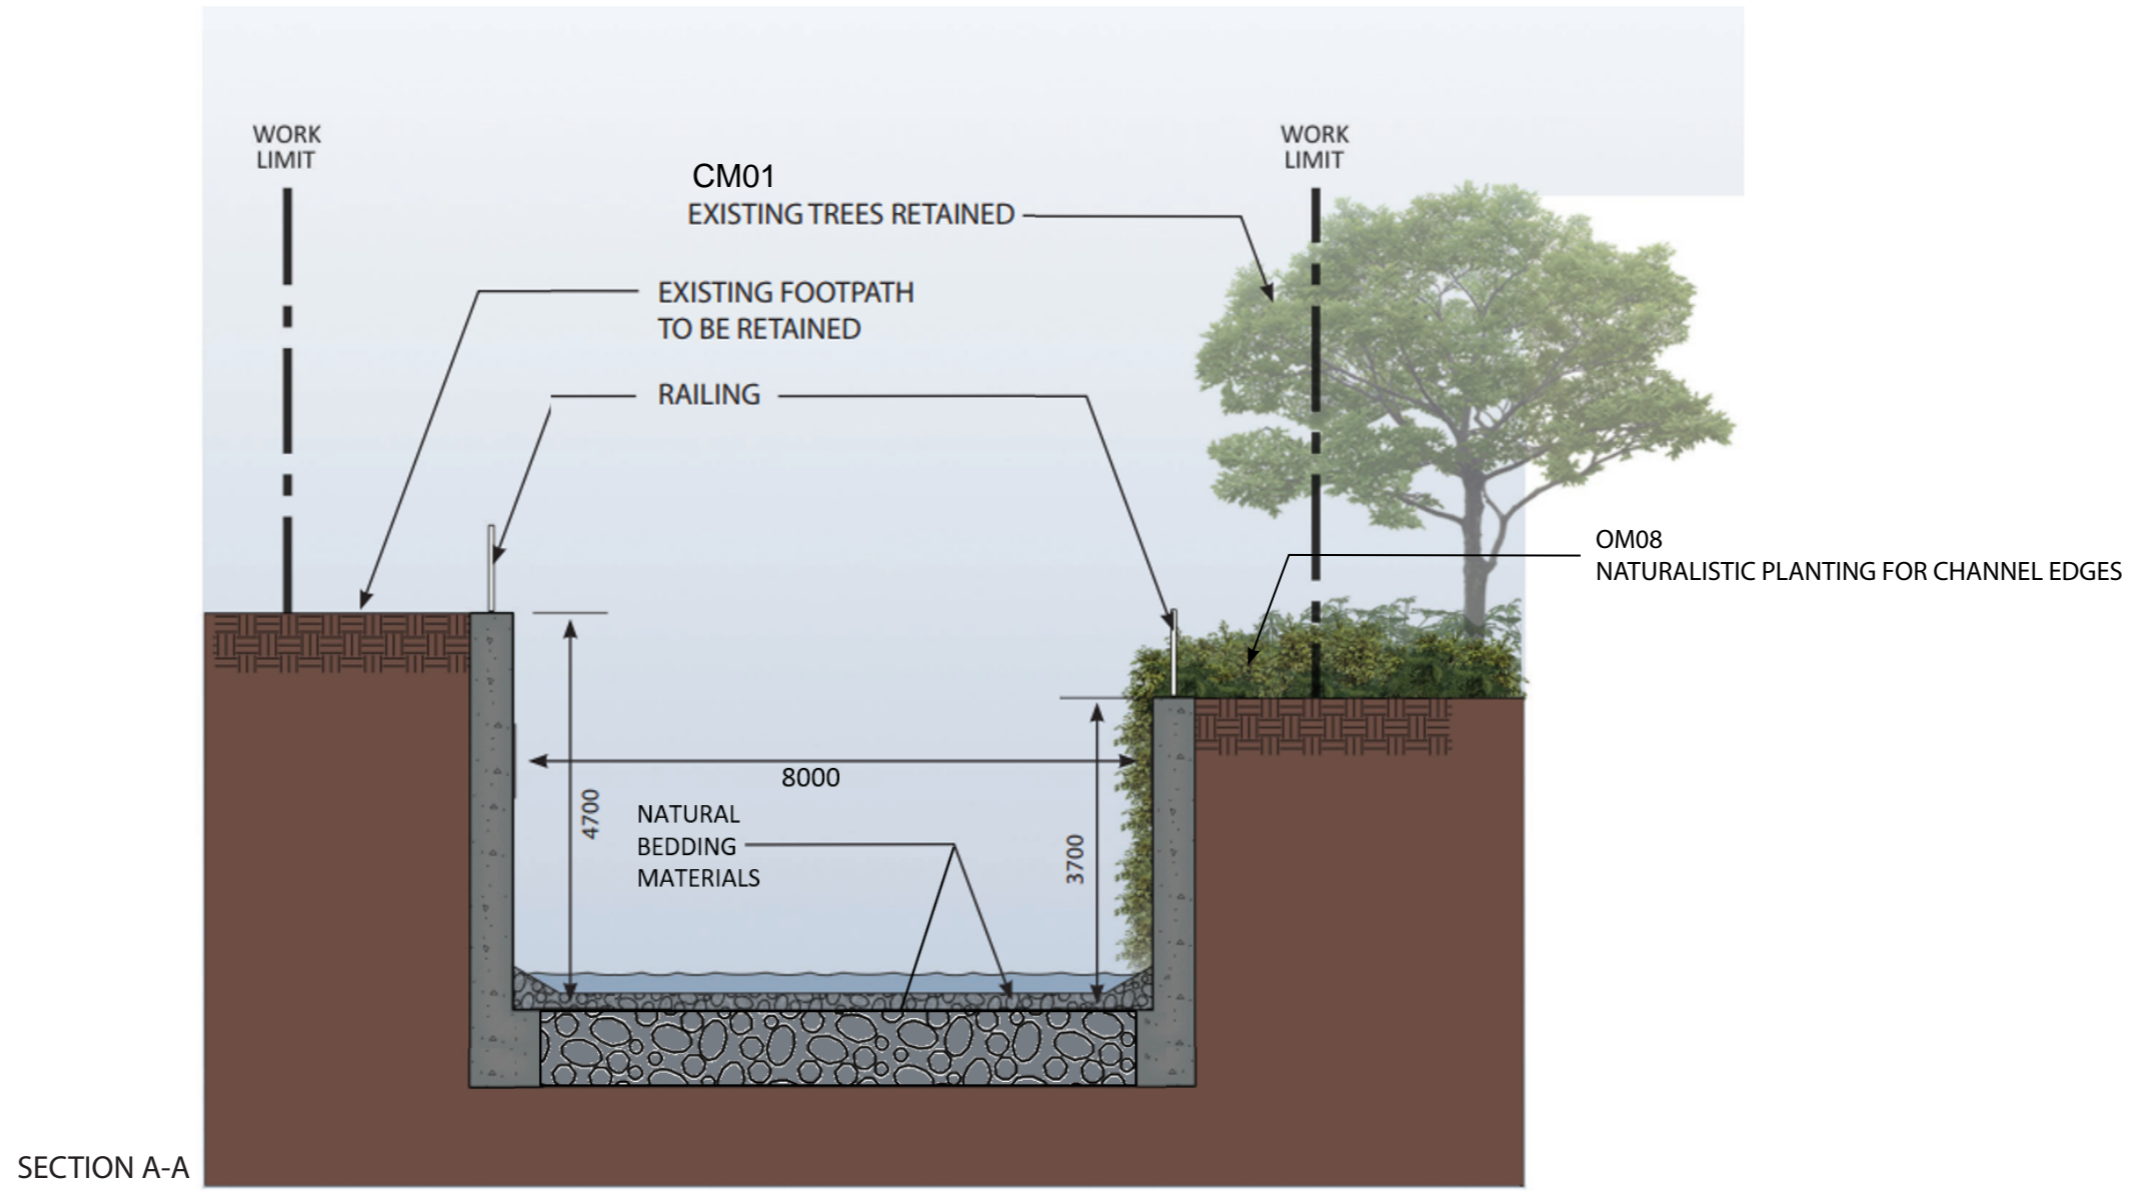

KEY PLAN
N.T.S.

Drawing Status: **DESIGN** Suitability: -

SCENIC landscape studio limited
Rm. 2004, QRC, 299 Queens Road Central, Hong Kong
Telephone: +852 2468 2422 Fax: +852 3016 2422
Email: scenic@studioscenic.com



Client: **渠務署**
Drainage Services Department

工程管理部
Project Management Division

Project Title:
**CONTRACT NO. PM 10/2014
DRAINAGE IMPROVEMENT WORKS
IN YUEN LONG, STAGE1**

Drawing Title:
**Landscape and Visual Mitigation Measures
- Sections
- Sung Shan New Village**

| | | | | | | | | | |
|----------------|-------|-----------|----------|--------|----------|----------|----------|-------------|----------|
| Scale: | 1:100 | Designed: | - | Drawn: | GZ | Checked: | JBC | Authorised: | - |
| Original Size: | A3 | Date: | Jan 2016 | Date: | Jan 2016 | Date: | Jan 2016 | Date: | Jan 2016 |

Drawing Number: **Figure 9.16** Revision: -

User name: \$USERNAME\$ Date: \$DATE\$ Time: \$TIME\$
Filename: \$FILES\$