


100
0 10
Millimetres



Vantage Point 1: Pedestrians using channel footbridge (VSR 2) (Existing Situation)



Vantage Point 1: Pedestrians using channel footbridge (VSR 2) (Without Mitigation)

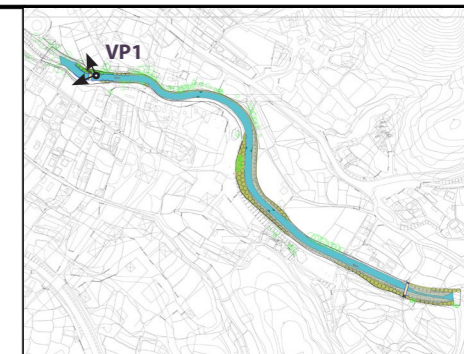

KEY PLAN
N.T.S.

Drawing Status	DESIGN	Suitability	-
----------------	---------------	-------------	---

SCENIC landscape studio limited
Rm. 2004, QRC, 299 Queens Road Central, Hong Kong
Telephone: +852 2468 2422 Fax: +852 3016 2422
Email: scenic@studioscenic.com

ATKINS

Client
渠務署
Drainage Services Department

工程管理部
Project Management Division

Project Title
CONTRACT NO. PM 10/2014
DRAINAGE IMPROVEMENT WORKS
IN YUEN LONG, STAGE1

Drawing Title
Photomontage of Vantage Points
- Sung Shan New Village

Scale	N.T.S.	Designed	-	Drawn	GZ	Checked	JBC	Authorised	-
Original Size	A3	Date	Jan 2016	Date	Jan 2016	Date	Jan 2016	Date	Jan 2016

Drawing Number	Figure 9.21	Revision	-
----------------	-------------	----------	---

User name: \$USERNAME Date: \$DATE Time: \$TIME
Filename: \$FILES


100
0 10
Millimetres



Vantage Point 1: Pedestrians using channel footbridge (VSR 2) (Existing Situation)



Vantage Point 1: Pedestrians using channel footbridge (VSR 2) (With Mitigation) (Day One)

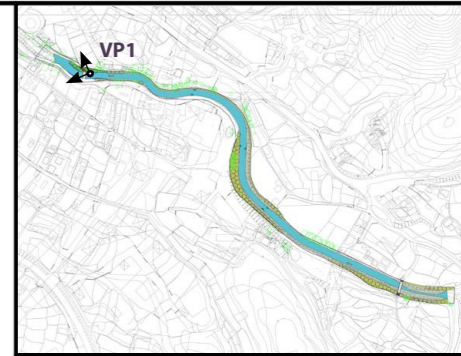

KEY PLAN
N.T.S.

Drawing Status: **DESIGN** Suitability: -

SCENIC landscape studio limited
Rm. 2004, QRC, 299 Queens Road Central, Hong Kong
Telephone: +852 2468 2422 Fax: +852 3016 2422
Email: scenic@studioscenic.com

ATKINS

Client: 渠務署
Drainage Services Department

工程管理部
Project Management Division

Project Title:
CONTRACT NO. PM 10/2014
DRAINAGE IMPROVEMENT WORKS
IN YUEN LONG, STAGE1

Drawing Title:
Photomontage of Vantage Points
- Sung Shan New Village

Scale	Design	Drawn	Checked	Authored
N.T.S.	-	GZ	JBC	-
Original Size	Date	Date	Date	Date
A3	Jan 2016	Jan 2016	Jan 2016	Jan 2016

Drawing Number: **Figure 9.22** Revision: **A**

User name: \$USERNAME\$ Date: \$DATE\$ Time: \$TIME\$
File name: \$FILE\$


100
0 10
Millimetres



Vantage Point 1: Pedestrians using channel footbridge (VSR 2) (Existing Situation)



Vantage Point 1: Pedestrians using channel footbridge (VSR 2) (With Mitigation) (Year Ten)

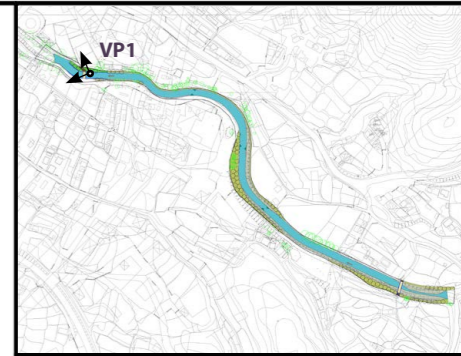

KEY PLAN
N.T.S.

Drawing Status	DESIGN	Suitability	-
----------------	---------------	-------------	---

SCENIC landscape studio limited
Rm. 2004, QRC, 299 Queens Road Central, Hong Kong
Telephone: +852 2468 2422 Fax: +852 3016 2422
Email: scenic@studioscenic.com



Client
渠務署
Drainage Services Department
工程管理部
Project Management Division

Project Title
CONTRACT NO. PM 10/2014
DRAINAGE IMPROVEMENT WORKS
IN YUEN LONG, STAGE1


Drawing Title
Photomontage of Vantage Points
- Sung Shan New Village

Scale	N.T.S.	Design	-	Drawn	GZ	Checked	JBC	Authorised	-
Original Size	A3	Date	Jan 2016	Date	Jan 2016	Date	Jan 2016	Date	Jan 2016


Drawing Number	Figure 9.23	Revision	A
----------------	-------------	----------	---

User name: \$USERNAME\$ Date: \$DATE\$ Time: \$TIME\$
File name: \$FILES\$


100
0 10
Millimetres

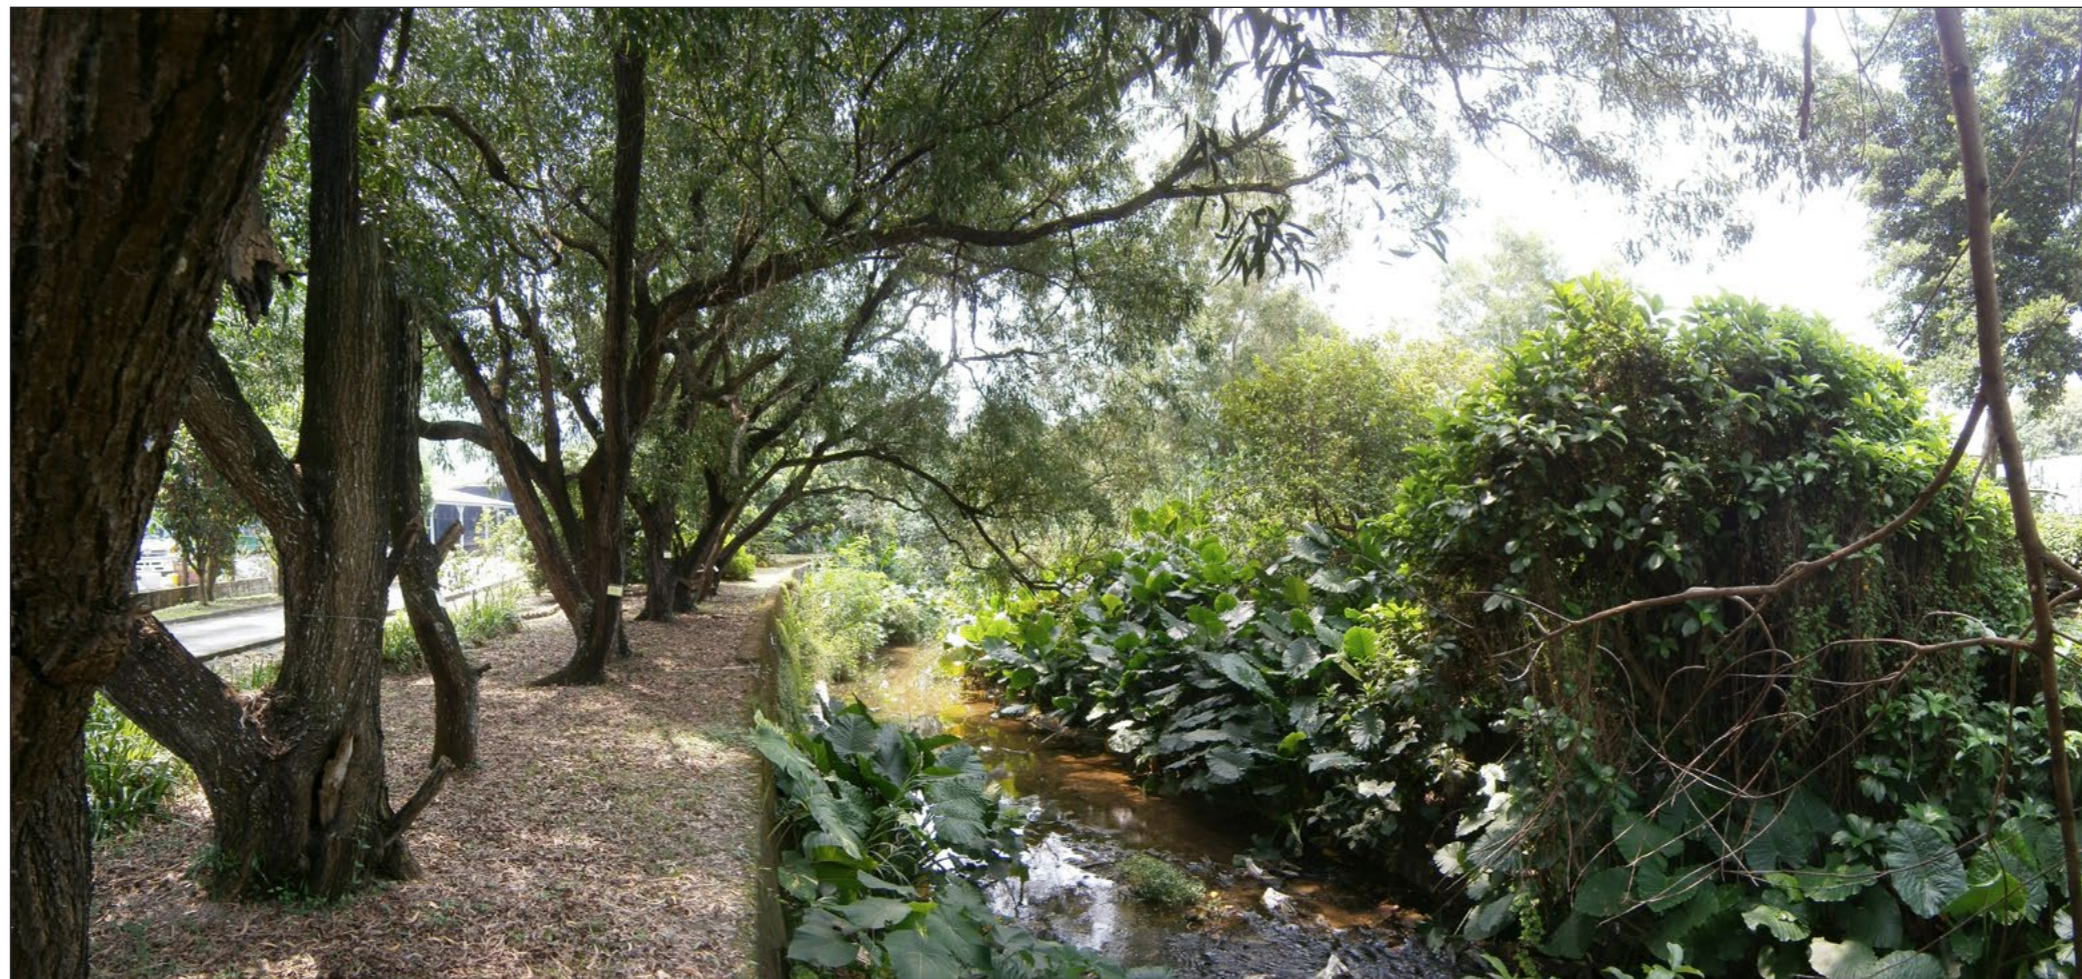

Vantage Point 2: Vehicle travellers on Sung Shan New Village access road (VSR 5) (Existing Situation)

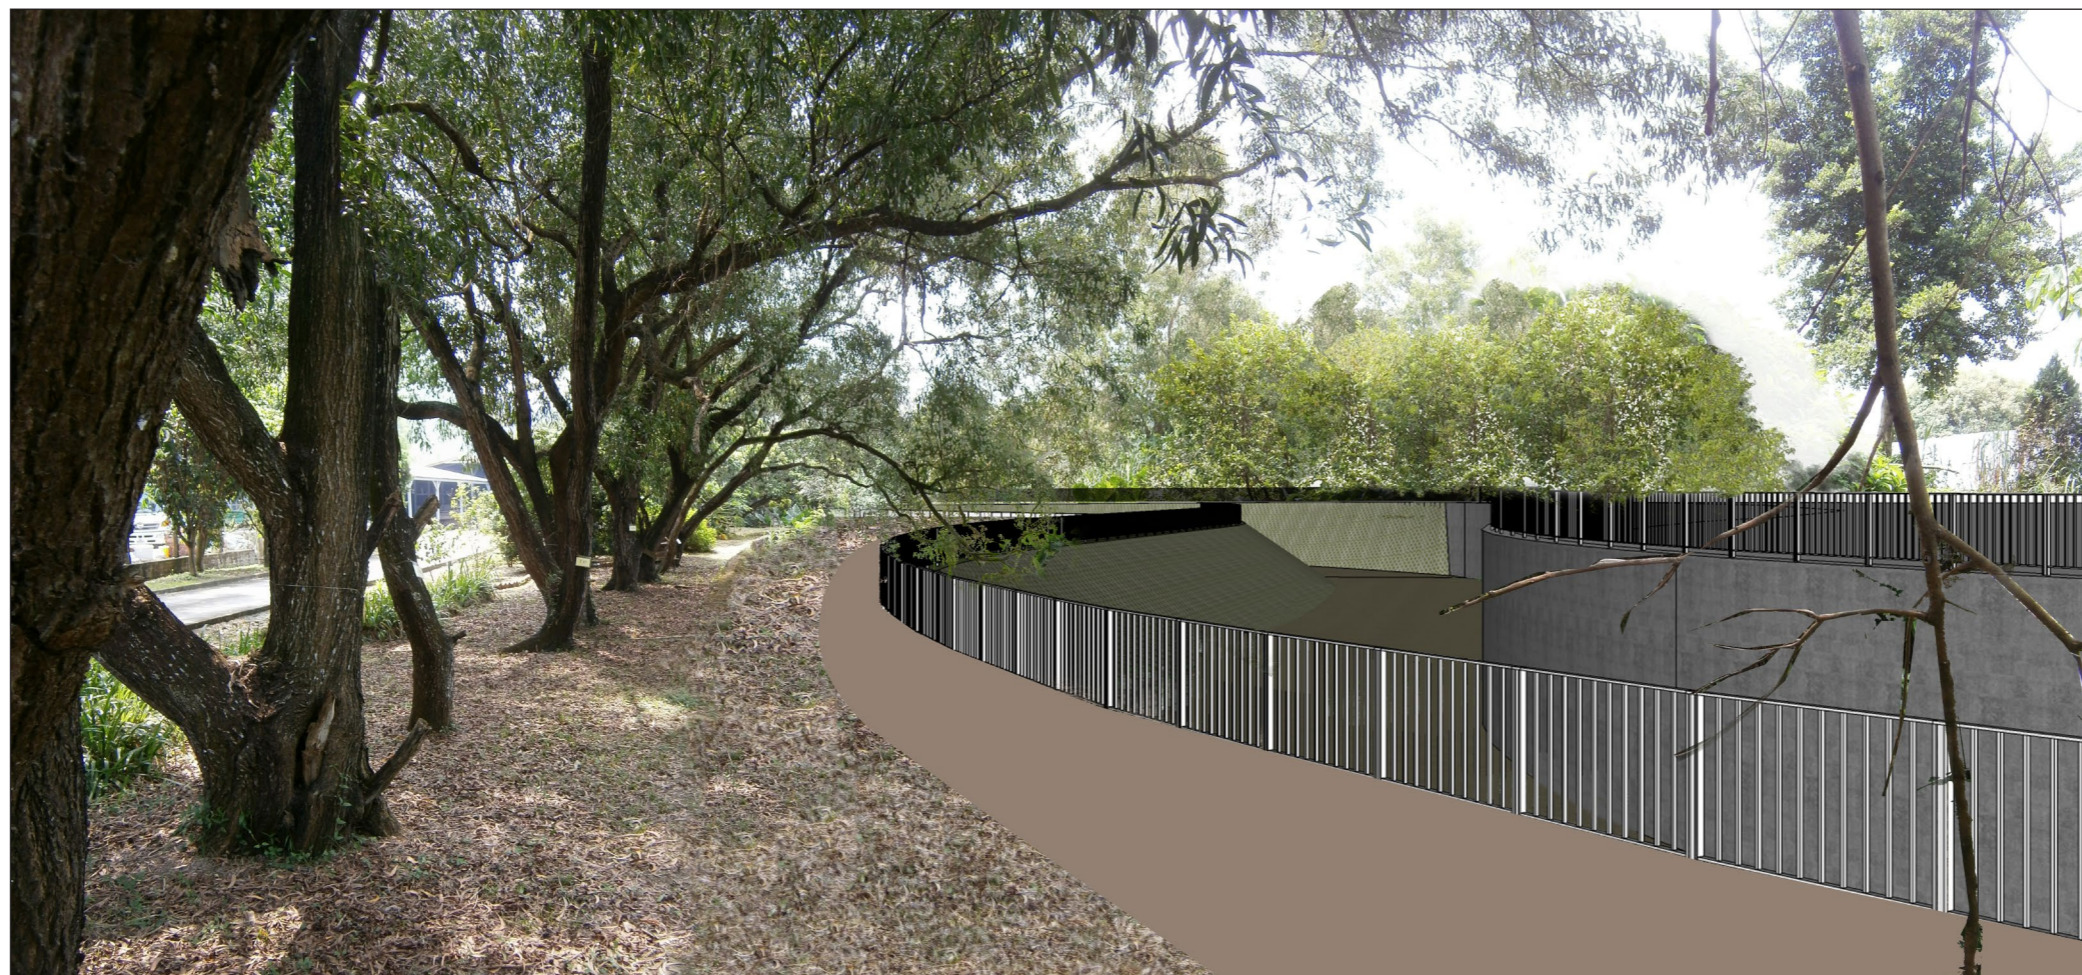

Vantage Point 2: Vehicle travellers on Sung Shan New Village access road (VSR 5) (Without Mitigation)

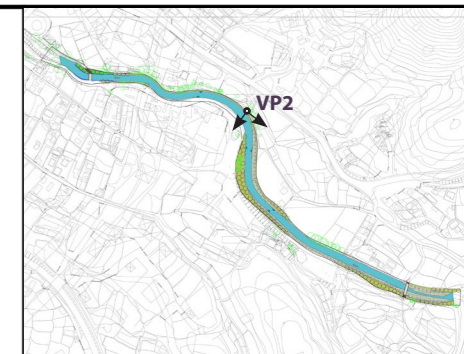

KEY PLAN
N.T.S.

Drawing Status	DESIGN	Suitability	-
----------------	---------------	-------------	---

SCENIC landscape studio limited
Rm. 2004, QRC, 299 Queens Road Central, Hong Kong
Telephone: +852 2468 2422 Fax: +852 3016 2422
Email: scenic@studioscenic.com

ATKINS

Client
渠務署
Drainage Services Department

工程管理部
Project Management Division

Project Title
CONTRACT NO. PM 10/2014
DRAINAGE IMPROVEMENT WORKS
IN YUEN LONG, STAGE1


Drawing Title
Photomontage of Vantage Points
- Sung Shan New Village

Scale	N.T.S.	Designed	-	Drawn	GZ	Checked	JBC	Authorised	-
Original Size	A3	Date	Jan 2016	Date	Jan 2016	Date	Jan 2016	Date	Jan 2016

Drawing Number	Figure 9.24	Revision	-
----------------	-------------	----------	---

User name: \$USERNAME Date: \$DATE Time: \$TIME
Filename: \$FILES


100
0 10
Millimetres

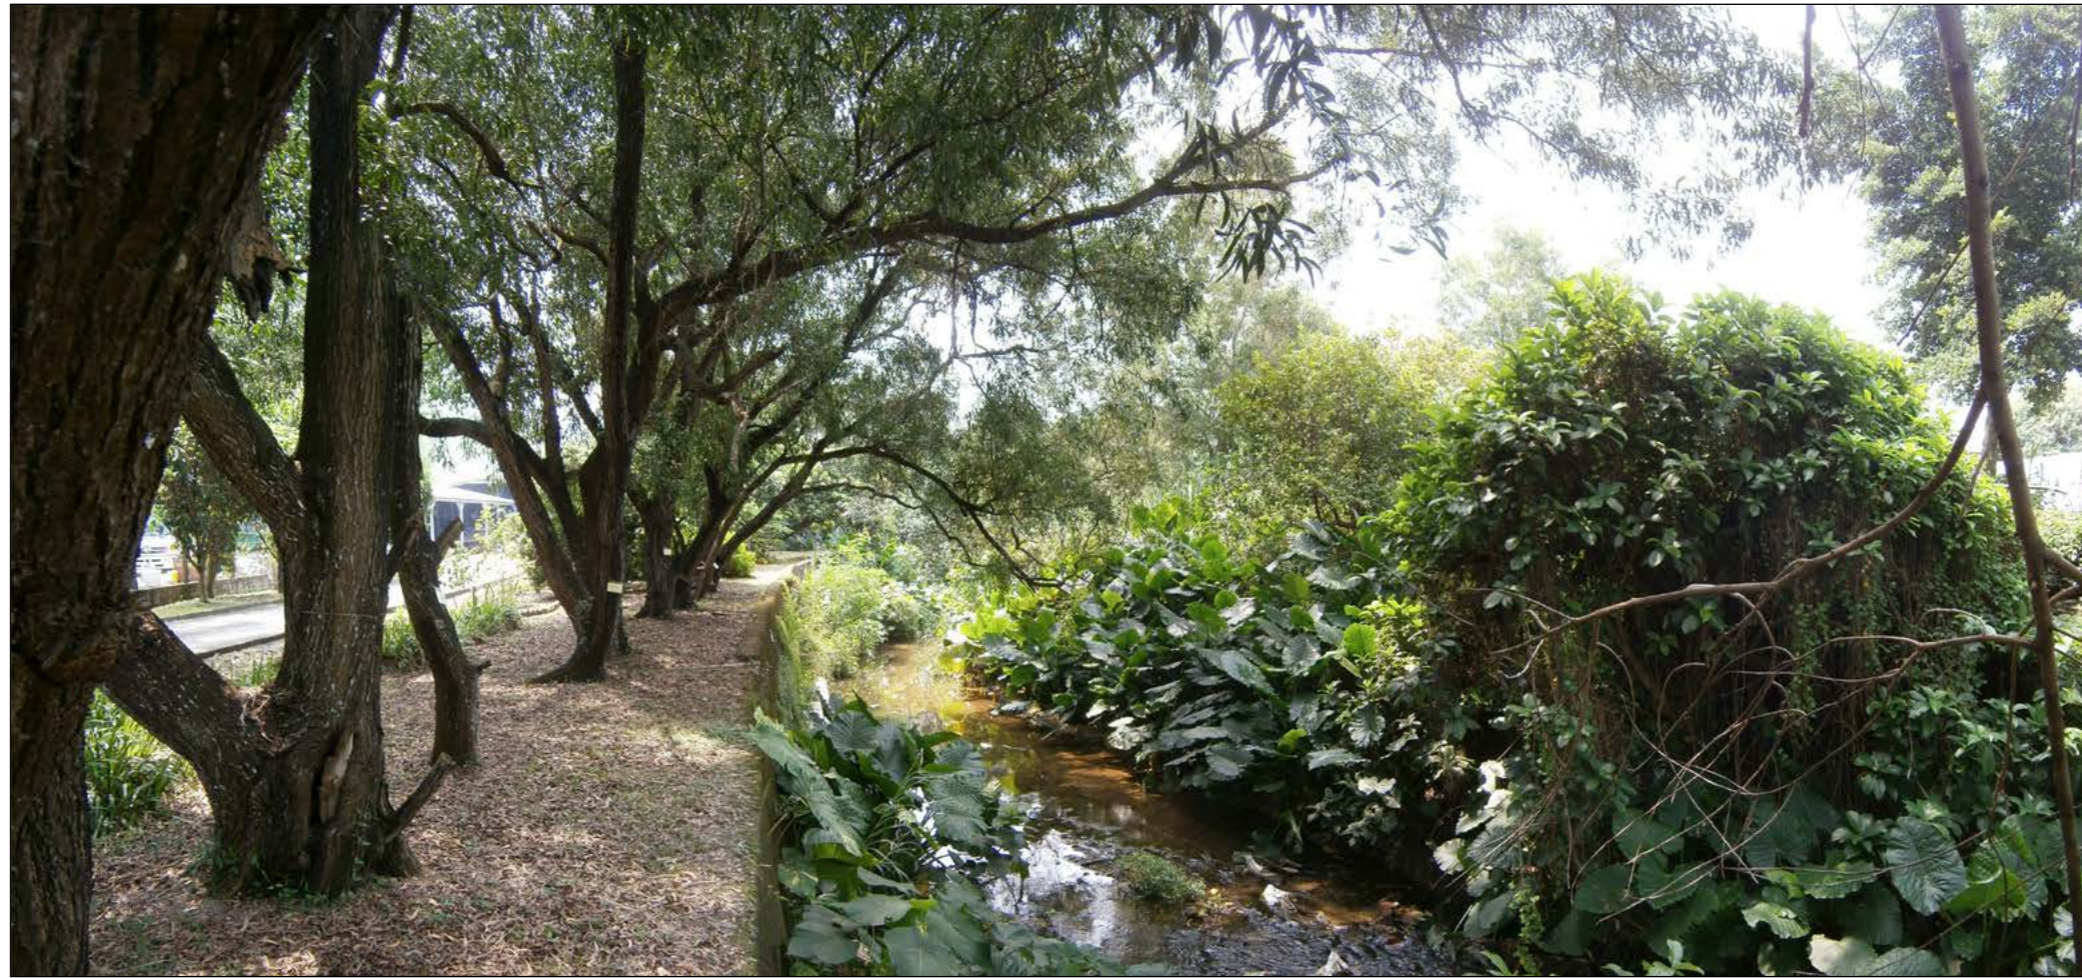

Vantage Point 2: Vehicle travellers on Sung Shan New Village access road (VSR 5) (Existing Situation)



Vantage Point 2: Vehicle travellers on Sung Shan New Village access road (VSR 5) (With Mitigation) (Day One)

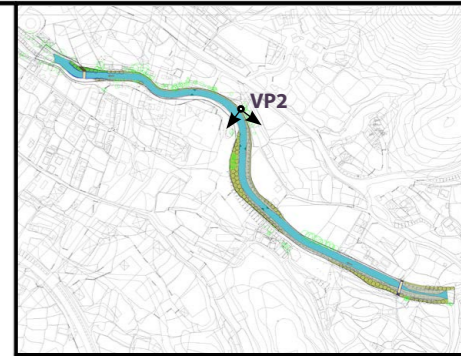

KEY PLAN
N.T.S.

Drawing Status	DESIGN	Suitability	-
----------------	---------------	-------------	---

SCENIC landscape studio limited
Rm. 2004, QRC, 299 Queens Road Central, Hong Kong
Telephone: +852 2468 2422 Fax: +852 3016 2422
Email: scenic@studioscenic.com

ATKINS

Client
渠務署
Drainage Services Department
工程管理部
Project Management Division

Project Title
CONTRACT NO. PM 10/2014
DRAINAGE IMPROVEMENT WORKS
IN YUEN LONG, STAGE1


Drawing Title
Photomontage of Vantage Points
- Sung Shan New Village

Scale	Design	Drawn	Checked	Authorised
N.T.S.	-	GZ	JBC	-
Original Size	Date	Date	Date	Date
A3	Jan 2016	Jan 2016	Jan 2016	Jan 2016

Drawing Number	Figure 9.25	Revision	A
----------------	-------------	----------	---

User name: \$USERNAME\$ Date: \$DATE\$ Time: \$TIME\$
File name: \$FILE\$


100
0 10
Millimetres

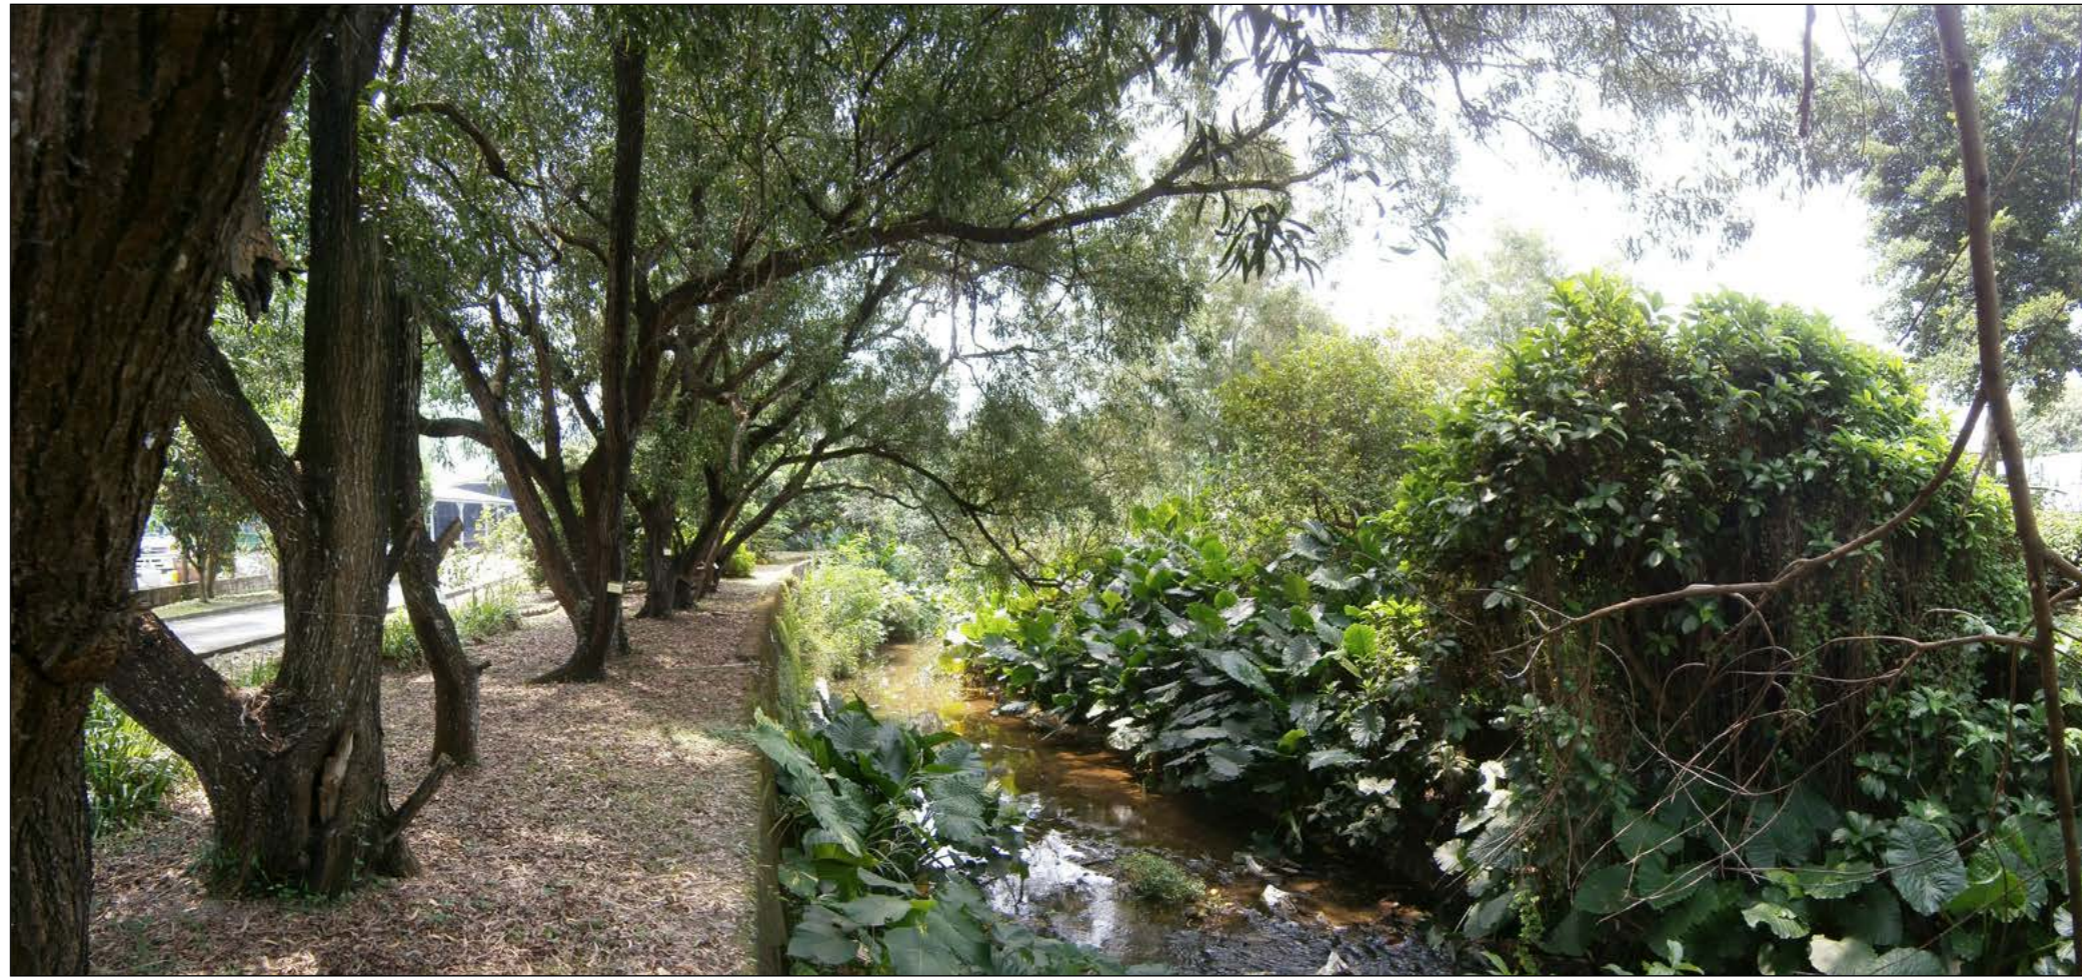

Vantage Point 2: Vehicle travellers on Sung Shan New Village access road (VSR 5) (Existing Situation)



Vantage Point 2: Vehicle travellers on Sung Shan New Village access road (VSR 5) (With Mitigation) (Year Ten)

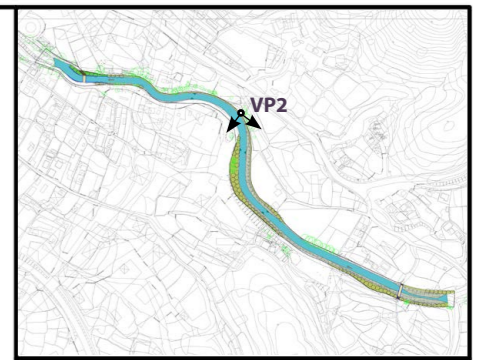

KEY PLAN
N.T.S.

Drawing Status	DESIGN	Suitability	-
----------------	---------------	-------------	---

SCENIC landscape studio limited
Rm. 2004, QRC, 299 Queens Road Central, Hong Kong
Telephone: +852 2468 2422 Fax: +852 3016 2422
Email: scenic@studioscenic.com

ATKINS

渠務署
Drainage Services Department

工程管理部
Project Management Division

Project Title
CONTRACT NO. PM 10/2014
DRAINAGE IMPROVEMENT WORKS
IN YUEN LONG, STAGE1

Drawing Title
Photomontage of Vantage Points
- Sung Shan New Village

Scale	N.T.S.	Design	-	Drawn	GZ	Checked	JBC	Authorised	-
Original Size	A3	Date	Jan 2016	Date	Jan 2016	Date	Jan 2016	Date	Jan 2016

Drawing Number	Figure 9.26	Revision	A
----------------	-------------	----------	---

User name: \$USERNAME\$ Date: \$DATES\$ Time: \$TIMES\$
File name: \$FILES\$


100
0 10
Millimetres



Vantage Point 3: Pedestrians on footbridge crossing from Sung Shan New Village (VSR 7) (Existing Situation)



Vantage Point 3: Pedestrians on footbridge crossing from Sung Shan New Village (VSR 7) (Without Mitigation)

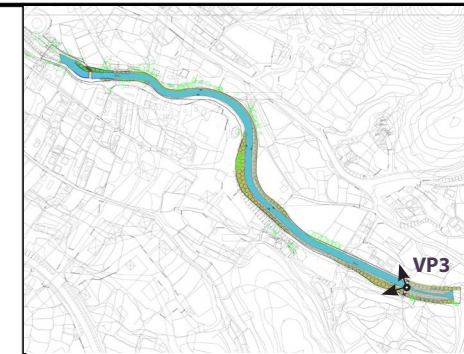

KEY PLAN
N.T.S.

Drawing Status: **DESIGN** Suitability: -

SCENIC landscape studio limited
Rm. 2004, QRC, 299 Queens Road Central, Hong Kong
Telephone: +852 2468 2422 Fax: +852 3016 2422
Email: scenic@studioscenic.com

ATKINS

Client: 渠務署
Drainage Services Department

工程管理部
Project Management Division

Project Title: CONTRACT NO. PM 10/2014
DRAINAGE IMPROVEMENT WORKS
IN YUEN LONG, STAGE1

Drawing Title: Photomontage of Vantage Points
- Sung Shan New Village

Scale	N.T.S.	Designed	-	Drawn	GZ	Checked	JBC	Authorised	-
Original Size	A3	Date	Jan 2016	Date	Jan 2016	Date	Jan 2016	Date	Jan 2016


Drawing Number	Figure 9.27	Revision	-
----------------	-------------	----------	---

User name: \$USERNAME Date: \$DATE Time: \$TIME
Filename: \$FILES


100
0 10
Millimetres



Vantage Point 3: Pedestrians on footbridge crossing from Sung Shan New Village (VSR 7) (Existing Situation)

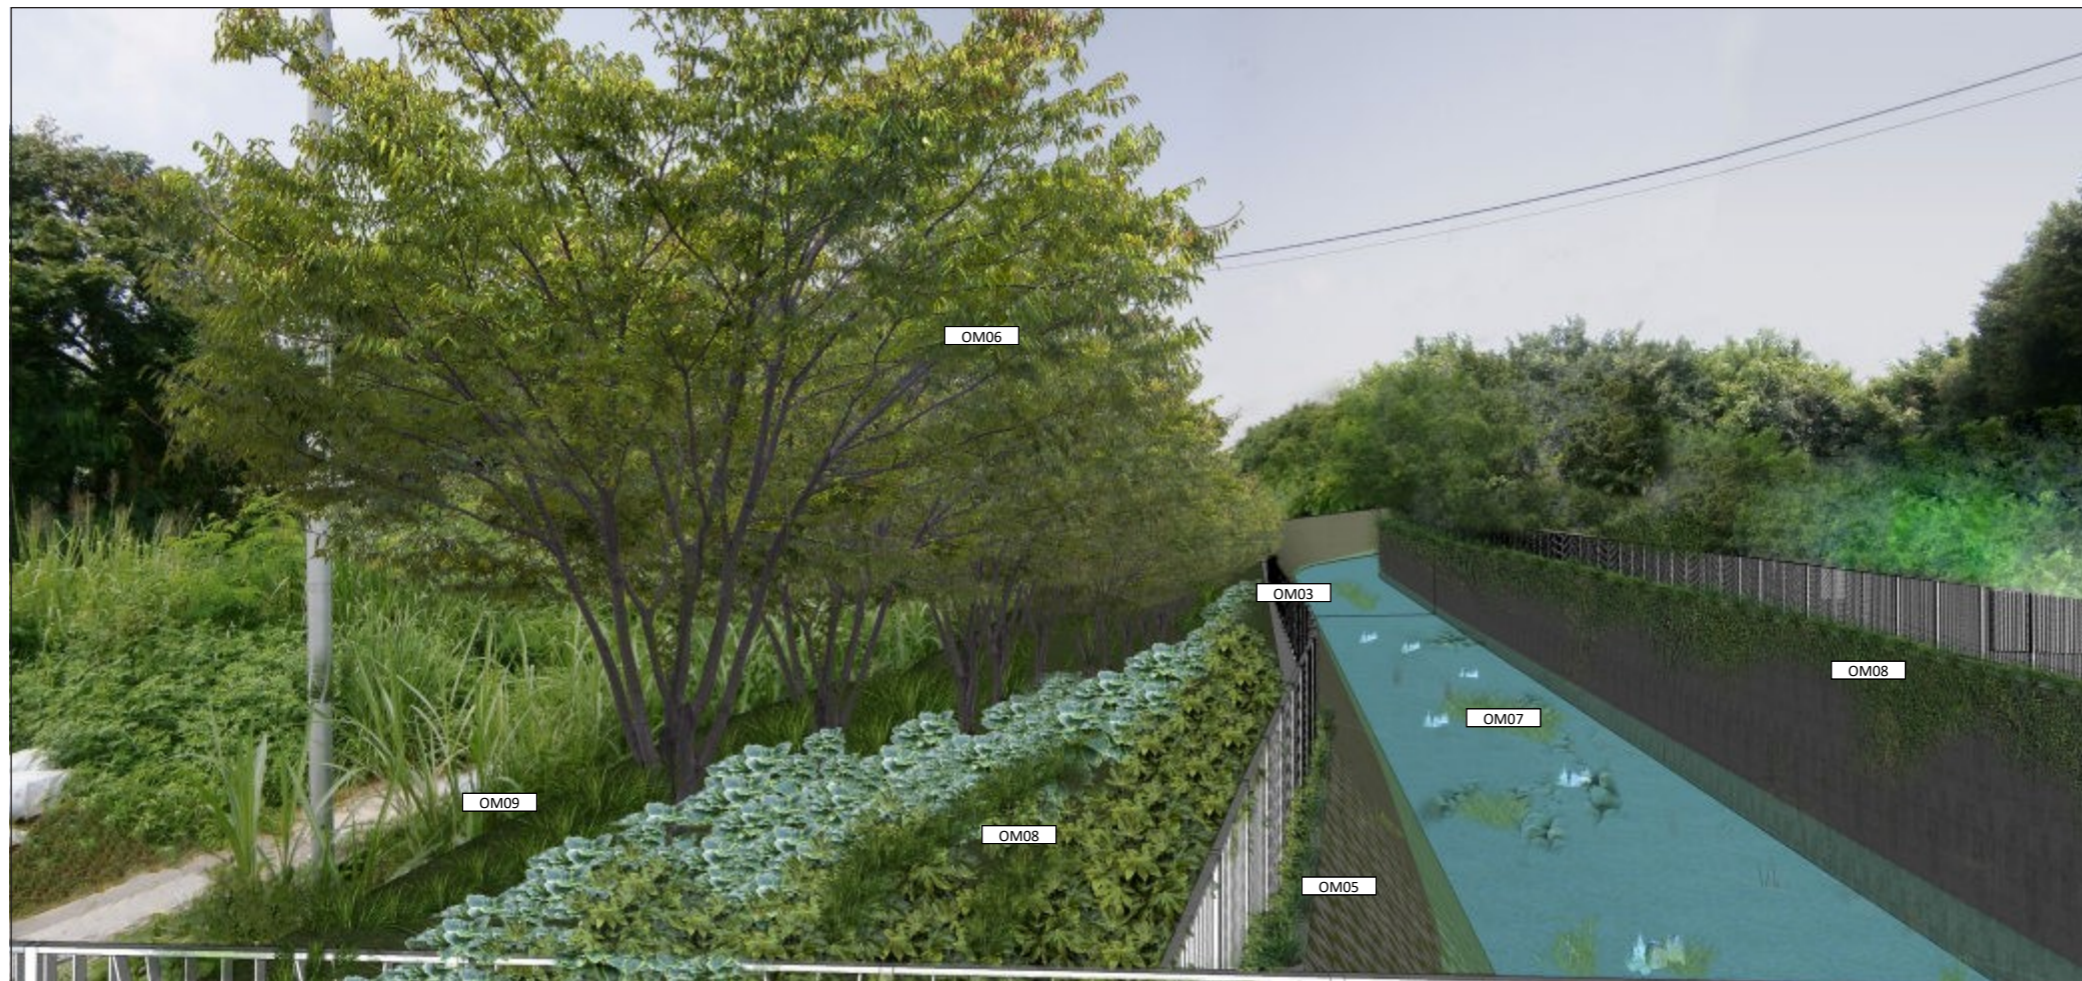

Vantage Point 3: Pedestrians on footbridge crossing from Sung Shan New Village (VSR 7) (With Mitigation) (Day One)

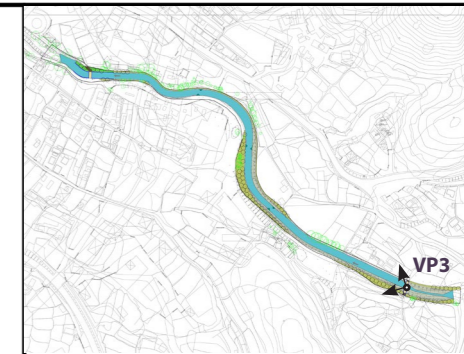

KEY PLAN
N.T.S.

Drawing Status **DESIGN** Suitability -

SCENIC landscape studio limited
Rm. 2004, QRC, 299 Queens Road Central, Hong Kong
Telephone: +852 2468 2422 Fax: +852 3016 2422
Email: scenic@studioscenic.com

ATKINS

Client
渠務署
Drainage Services Department

工程管理部
Project Management Division

Project Title
CONTRACT NO. PM 10/2014
DRAINAGE IMPROVEMENT WORKS
IN YUEN LONG, STAGE1

Drawing Title
Photomontage of Vantage Points
- Sung Shan New Village

Scale	N.T.S.	Designed	-	Drawn	GZ	Checked	JBC	Authorised	-
Original Size	A3	Date	Jan 2016	Date	Jan 2016	Date	Jan 2016	Date	Jan 2016


Drawing Number **Figure 9.28** Revision -

User name: \$USERNAME Date: \$DATE Time: \$TIME
Filename: \$FILES


100
0 10
Millimetres



Vantage Point 3: Pedestrians on footbridge crossing from Sung Shan New Village (VSR 7) (Existing Situation)

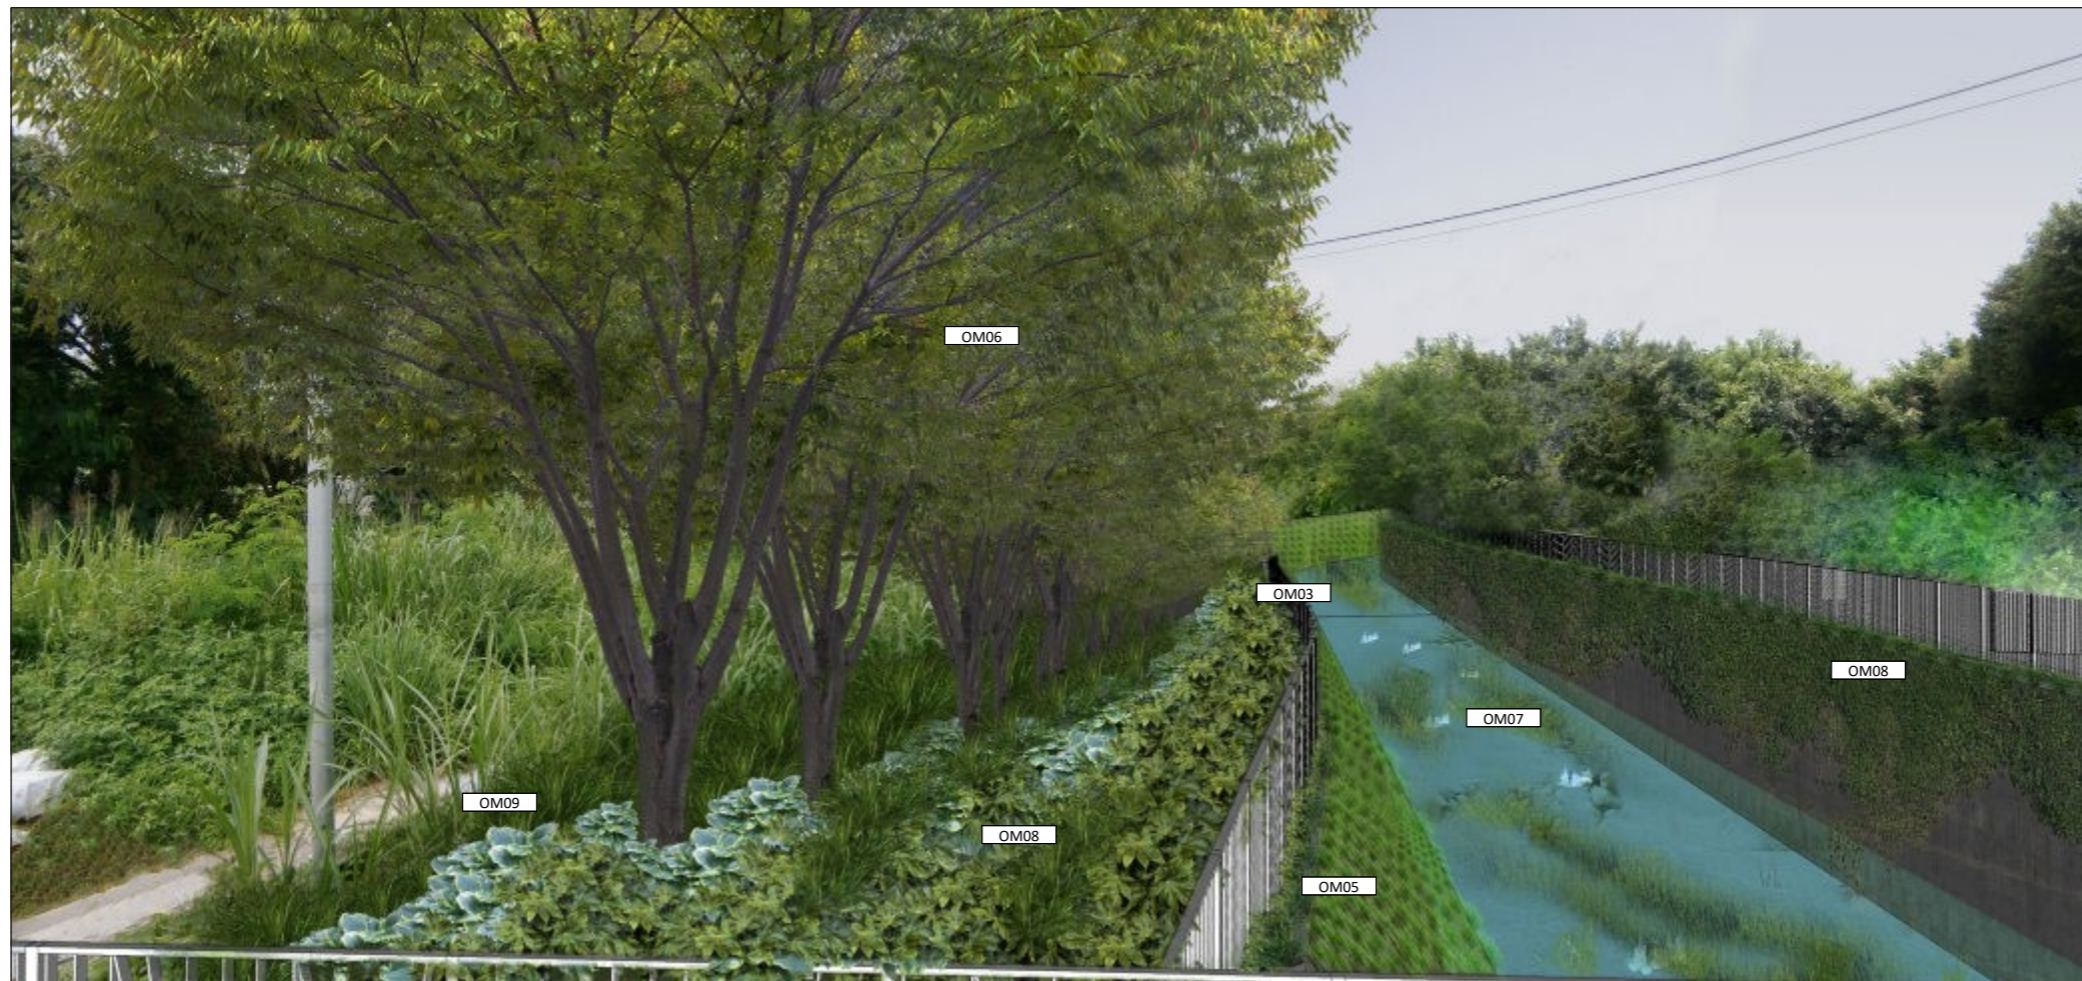

Vantage Point 3: Pedestrians on footbridge crossing from Sung Shan New Village (VSR 7) (With Mitigation) (Year Ten)

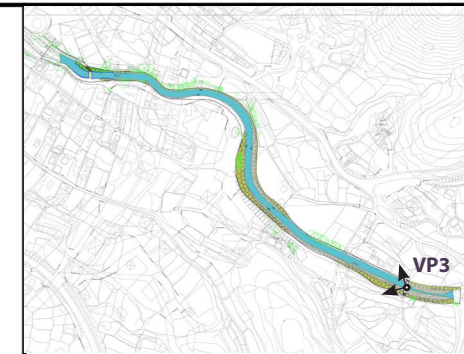

KEY PLAN
N.T.S.

Drawing Status **DESIGN** Suitability -

SCENIC landscape studio limited
Rm. 2004, QRC, 299 Queens Road Central, Hong Kong
Telephone: +852 2468 2422 Fax: +852 3016 2422
Email: scenic@studioscenic.com

ATKINS

Client
渠務署
Drainage Services Department

工程管理部
Project Management Division

Project Title
CONTRACT NO. PM 10/2014
DRAINAGE IMPROVEMENT WORKS
IN YUEN LONG, STAGE1

Drawing Title
Photomontage of Vantage Points
- Sung Shan New Village

Scale	N.T.S.	Designed	-	Drawn	GZ	Checked	JBC	Authorised	-
Original Size	A3	Date	Jan 2016	Date	Jan 2016	Date	Jan 2016	Date	Jan 2016

Drawing Number **Figure 9.29** Revision -

User name: \$USERNAME\$ Date: \$DATE\$ Time: \$TIME\$
Filename: \$FILES\$