


100  
0 10  
Millimetres



TW-VSR1: Residents of Tai Wo (south east)

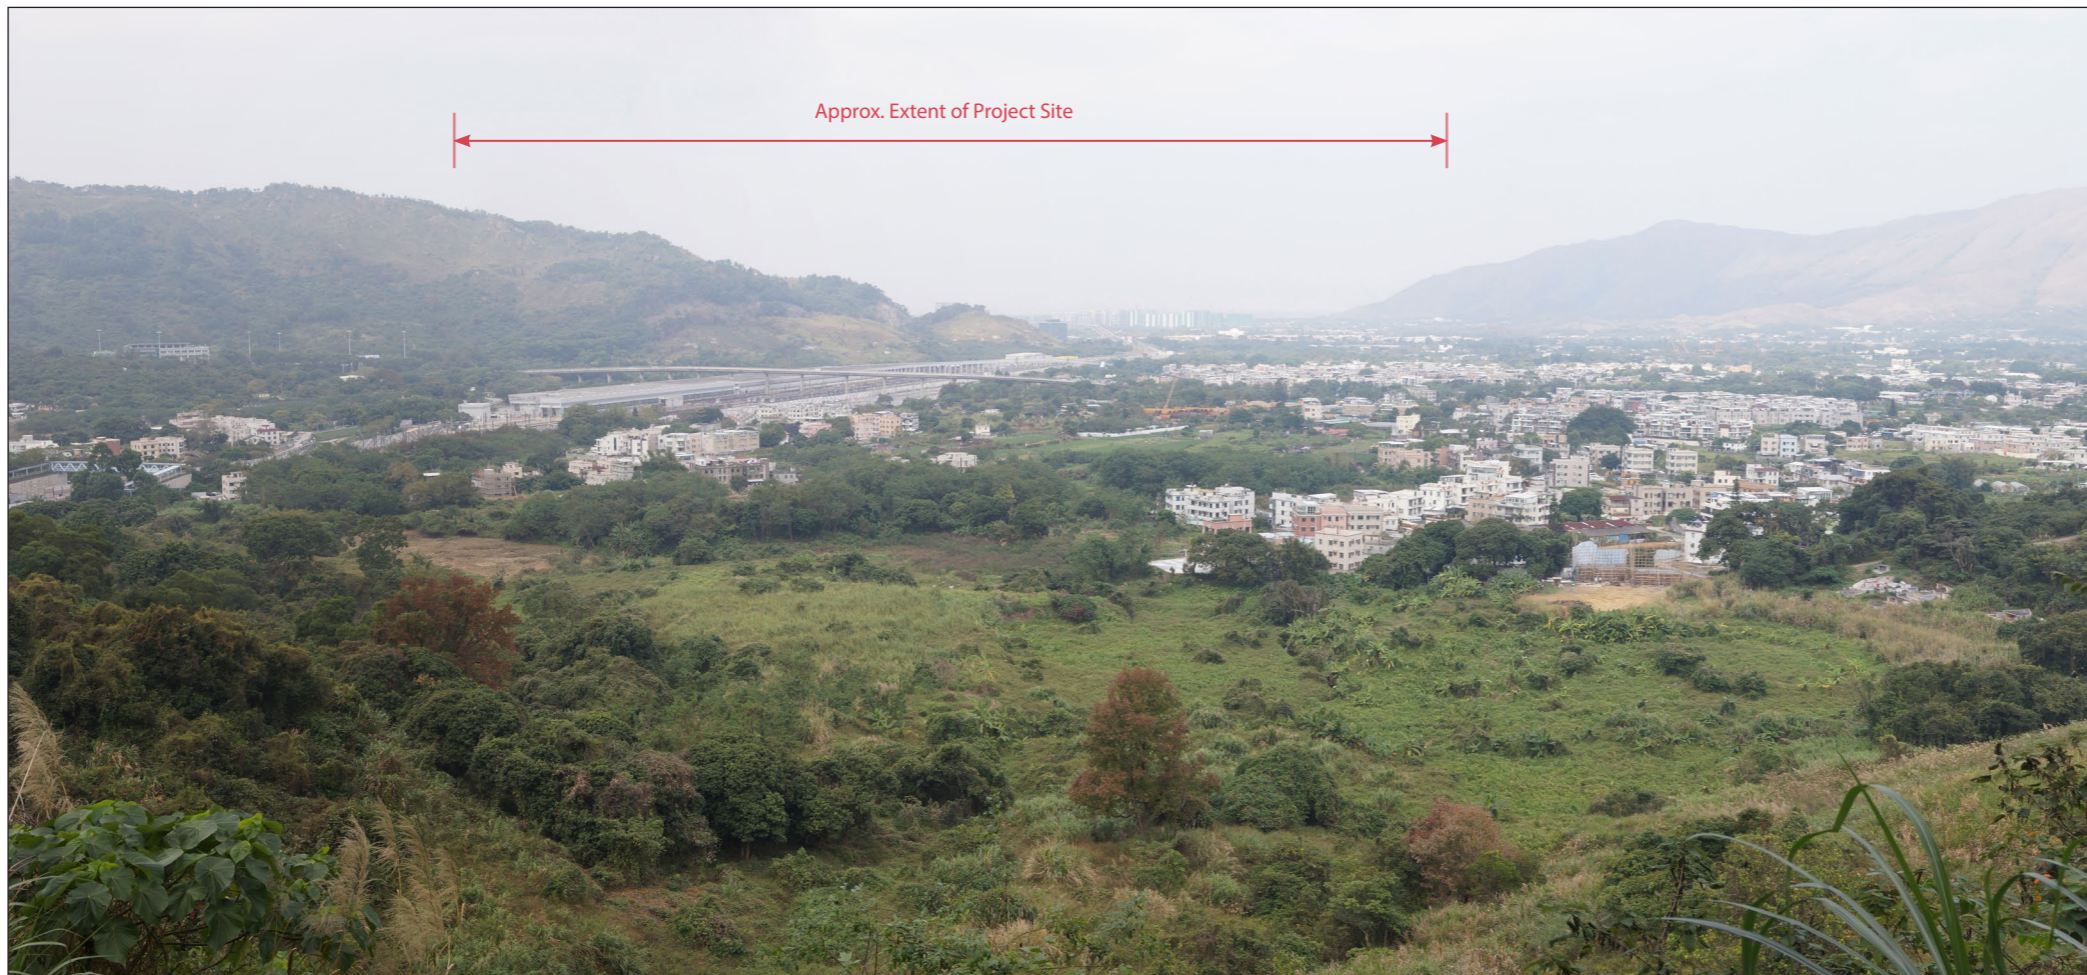

TW-VSR2: Walkers on hillside water catchment drainage channel

Drawing Status		<b>DESIGN</b>		Suitability	-
<b>SCENIC landscape studio limited</b> Rm. 2004, QRC, 299 Queens Road Central, Hong Kong Telephone: +852 2468 2422 Fax: +852 3016 2422 Email: scenic@studioscenic.com					
<b>ATKINS</b>					
Client  渠務署 Drainage Services Department 工程管理部 Project Management Division					
Project Title CONTRACT NO. PM 10/2014 DRAINAGE IMPROVEMENT WORKS IN YUEN LONG, STAGE1					
Drawing Title Existing VSR Views – Tai Wo					
Scale	Designed	Drawn	Checked	Authorised	
N.T.S.	-	GZ	JBC	-	
Original Size	Date	Date	Date	Date	Revision
A3	Jan 2016	Jan 2016	Jan 2016	Jan 2016	-
Drawing Number					Revision
Figure 9.37					-

User name: \$USERNAME Date: \$DATE Time: \$TIME  
Filename: \$FILES

100  
0 10  
Millimetres



TW-VSR3: Residents of Tai Wo (south)



TW-VSR4: Residents of Tai Wo (south west)

Drawing Status	<b>DESIGN</b>	Suitability	-
----------------	---------------	-------------	---

**SCENIC landscape studio limited**  
 Rm. 2004, QRC, 299 Queens Road Central, Hong Kong  
 Telephone: +852 2468 2422 Fax: +852 3016 2422  
 Email: scenic@studioscenic.com

**ATKINS**

渠務署  
 Drainage Services Department

工程管理部  
 Project Management Division

Project Title  
 CONTRACT NO. PM 10/2014  
 DRAINAGE IMPROVEMENT WORKS  
 IN YUEN LONG, STAGE1

Drawing Title  
 Existing VSR Views – Tai Wo

Scale	N.T.S.	Designed	-	Drawn	GZ	Checked	JBC	Authorised	-
Original Size	A3	Date	Jan 2016	Date	Jan 2016	Date	Jan 2016	Date	Jan 2016

Drawing Number	Figure 9.38	Revision	-
----------------	-------------	----------	---

User name: \$USERNAME Date: \$DATE Time: \$TIME  
 File name: \$FILES

100  
0 10  
Millimetres



TW-VSR5: Pedestrians on narrow footpath between Tai Wo and Cheung Po



TW-VSR6: Residents of Cheung Po village (south east)

Drawing Status		<b>DESIGN</b>		Suitability		-							
<b>SCENIC landscape studio limited</b> Rm. 2004, QRC, 299 Queens Road Central, Hong Kong Telephone: +852 2468 2422 Fax: +852 3016 2422 Email: scenic@studioscenic.com													
													
Client  渠務署 Drainage Services Department 工程管理部 Project Management Division													
Project Title CONTRACT NO. PM 10/2014 DRAINAGE IMPROVEMENT WORKS IN YUEN LONG, STAGE1													
Drawing Title Existing VSR Views – Tai Wo													
Scale	N.T.S.	Designed	-	Drawn	GZ	Checked	JBC	Authorised	-				
Original Size	A3	Date	Jan 2016	Date	Jan 2016	Date	Jan 2016	Date	Jan 2016				
Drawing Number								Figure 9.39		Revision		-	

User name: \$USERNAME Date: \$DATE Time: \$TIME  
Filename: \$FILES

100  
0 10  
Millimetres



TW-VSR7: Pedestrians on West Rail overbridge to east of site

Drawing Status	<b>DESIGN</b>	Suitability	-
----------------	---------------	-------------	---

**SCENIC** landscape studio limited  
 Rm. 2004, QRC, 299 Queens Road Central, Hong Kong  
 Telephone: +852 2468 2422 Fax: +852 3016 2422  
 Email: scenic@studioscenic.com

**ATKINS**

Client  
 渠務署  
 Drainage Services Department

工程管理部  
 Project Management Division

Project Title  
 CONTRACT NO. PM 10/2014  
 DRAINAGE IMPROVEMENT WORKS  
 IN YUEN LONG, STAGE1

Drawing Title  
 Existing VSR Views – Tai Wo

Scale	Designed	Drawn	Checked	Authorised
N.T.S.	-	GZ	JBC	-
Original Size	Date	Date	Date	Date
A3	Jan 2016	Jan 2016	Jan 2016	Jan 2016

Drawing Number	Figure 9.40	Revision	-
----------------	-------------	----------	---

User name: \$USERNAME Date: \$DATE Time: \$TIME  
 Filename: \$FILES