



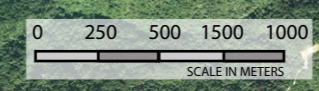
100
0 10
Millimetres

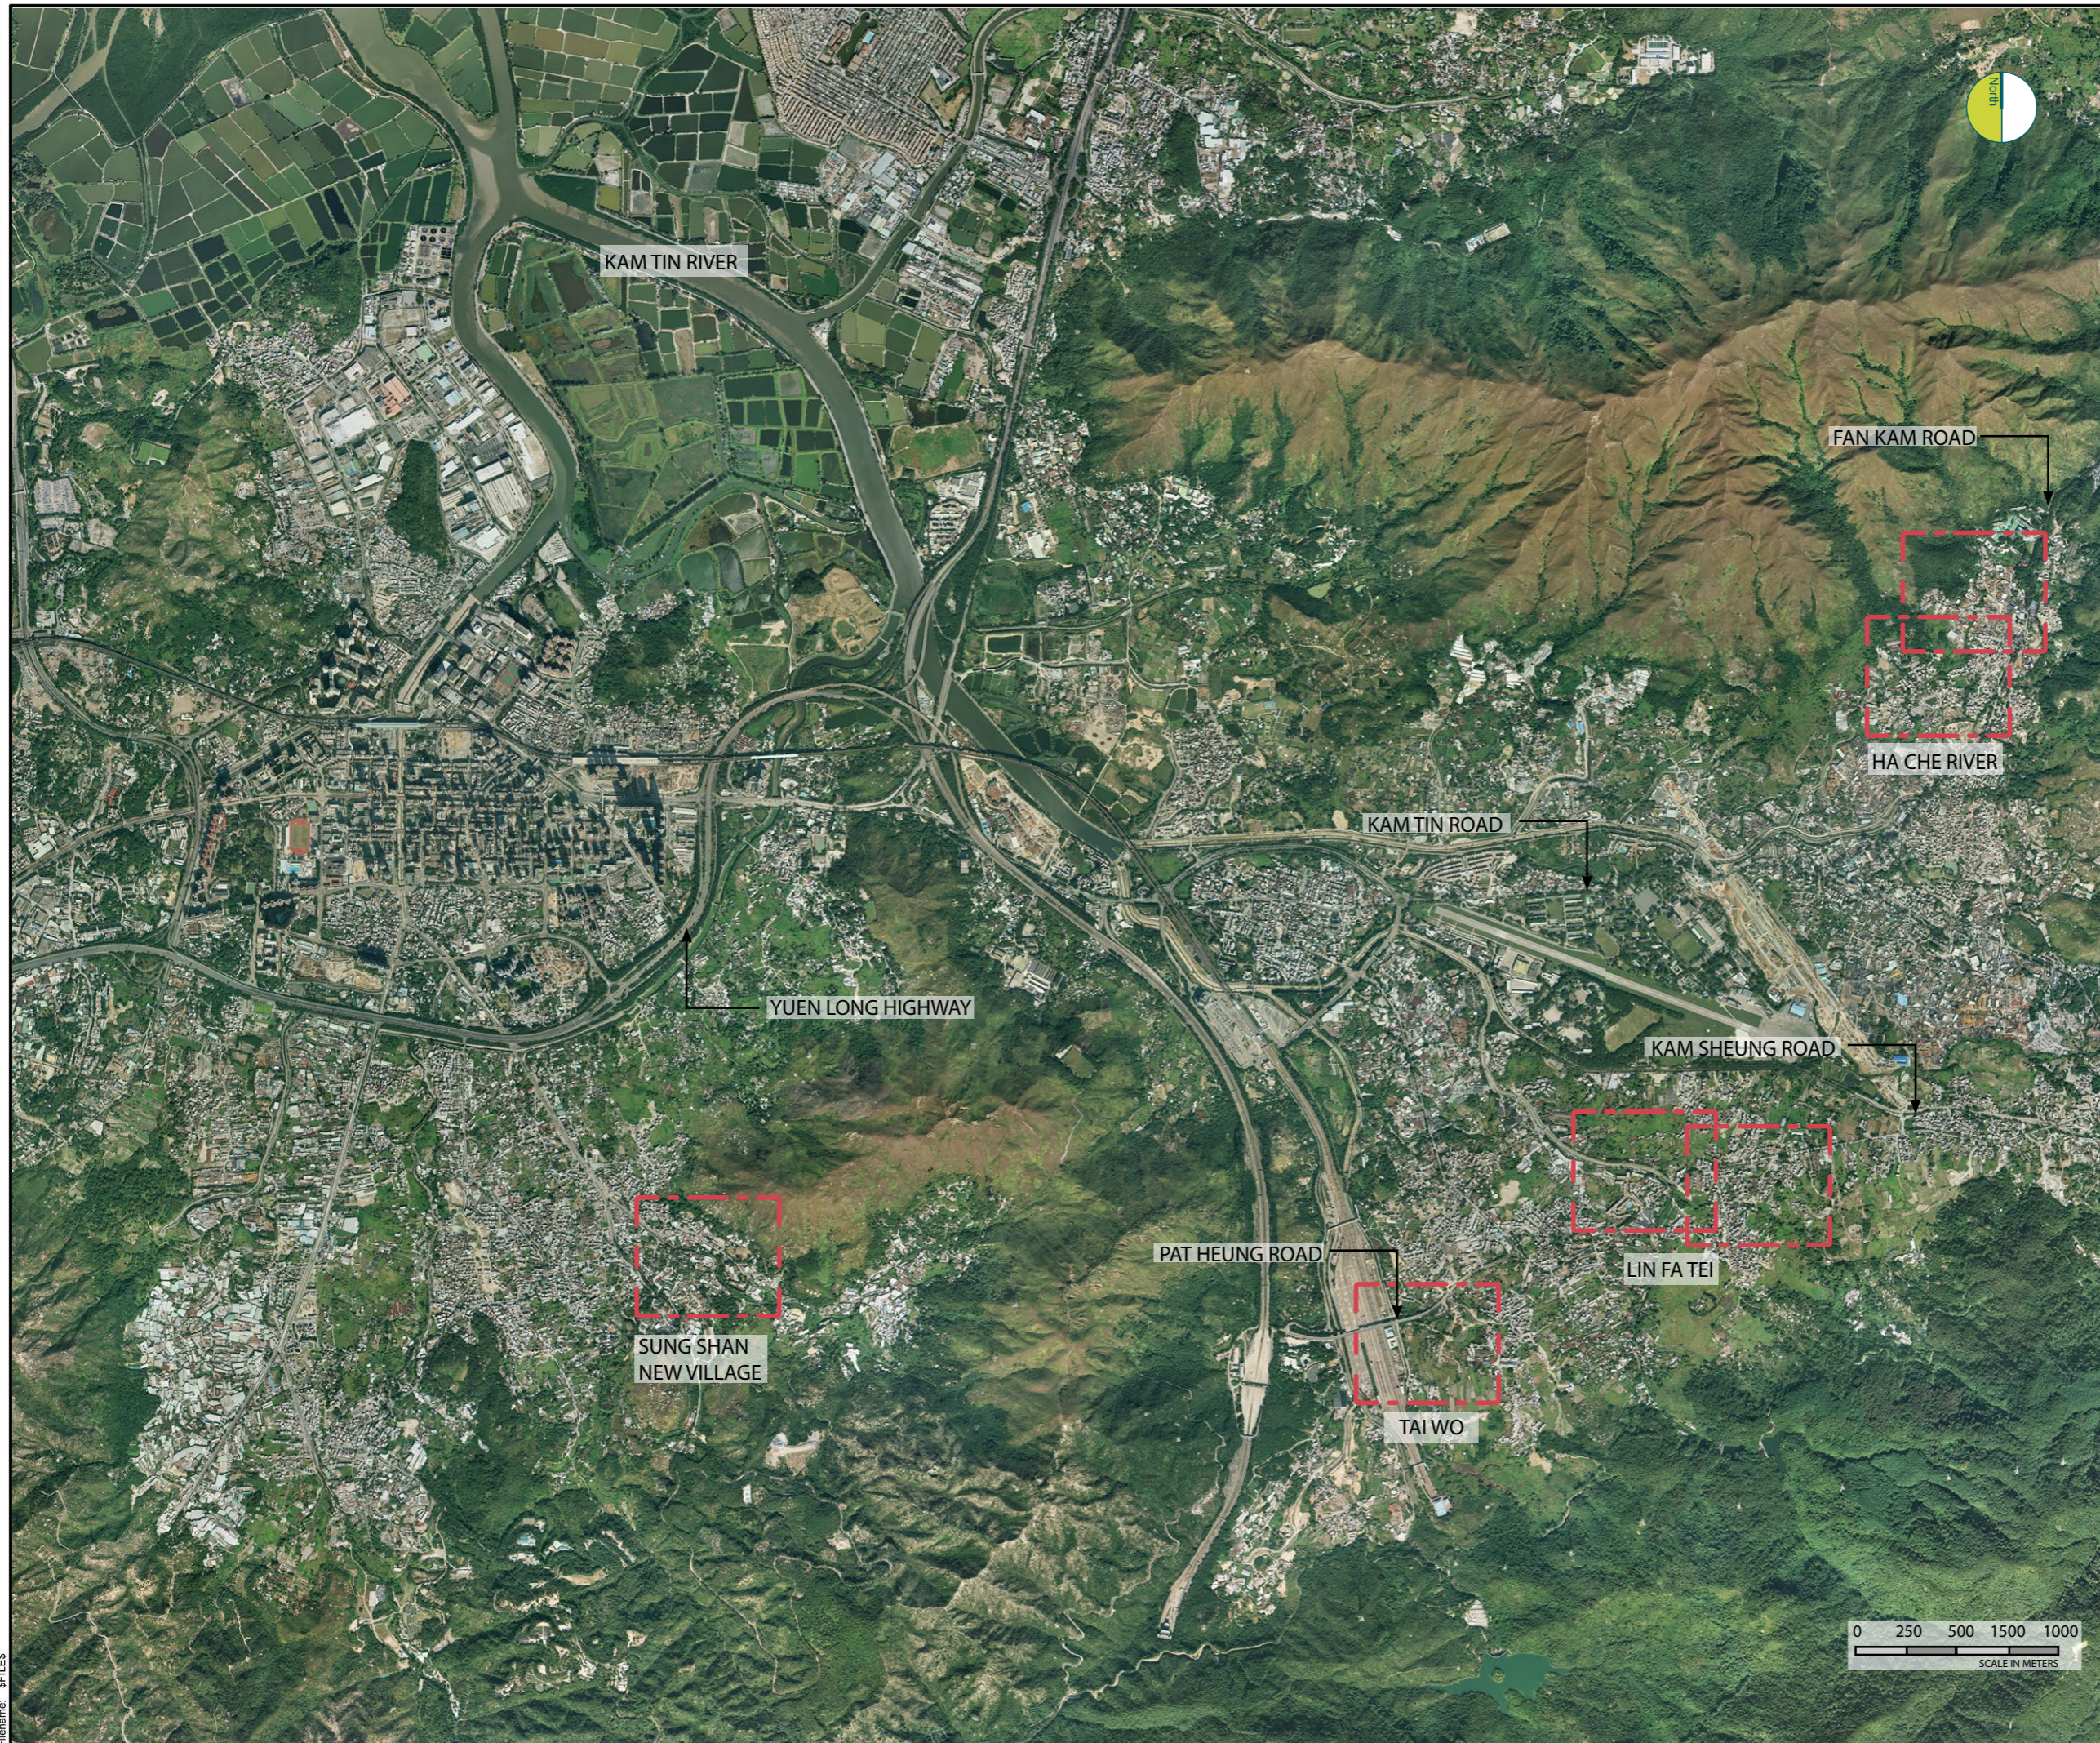

Legend
 Plan Locations

Note*: Aerial Photograph taken in 2017.

User name: \$USERNAM\$ Date: \$DATES\$ Time: \$TIMES\$
 Filename: \$FILES\$



Drawing Status: **DESIGN** Suitability: -

SCENIC landscape studio limited
 12/F So Hong Commercial Building, 41-47 Jervois Street,
 Sheung Wan, Hong Kong Telephone: +852 2468 2422
 Email: scenic@studioscenic.com Fax: +852 3016 2422



Client:  渠務署
 Drainage Services Department

工程管理部
 Project Management Division

Project Title:
 CONTRACT NO. PM 10/2014
 DRAINAGE IMPROVEMENT WORKS
 IN YUEN LONG, STAGE1

Drawing Title:
 General Site Location Plan

Scale	Designed	Drawn	Checked	Authorised
A.S.	-	GZ	JBC	-
Original Size	Date	Date	Date	Date
A3	Jul 2020	Jul 2020	Jul 2020	Jul 2020

Drawing Number: **Figure 9.01** Revision: **A**