





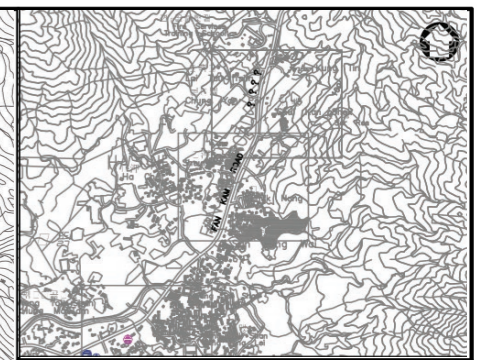

100
0 10
Millimetres

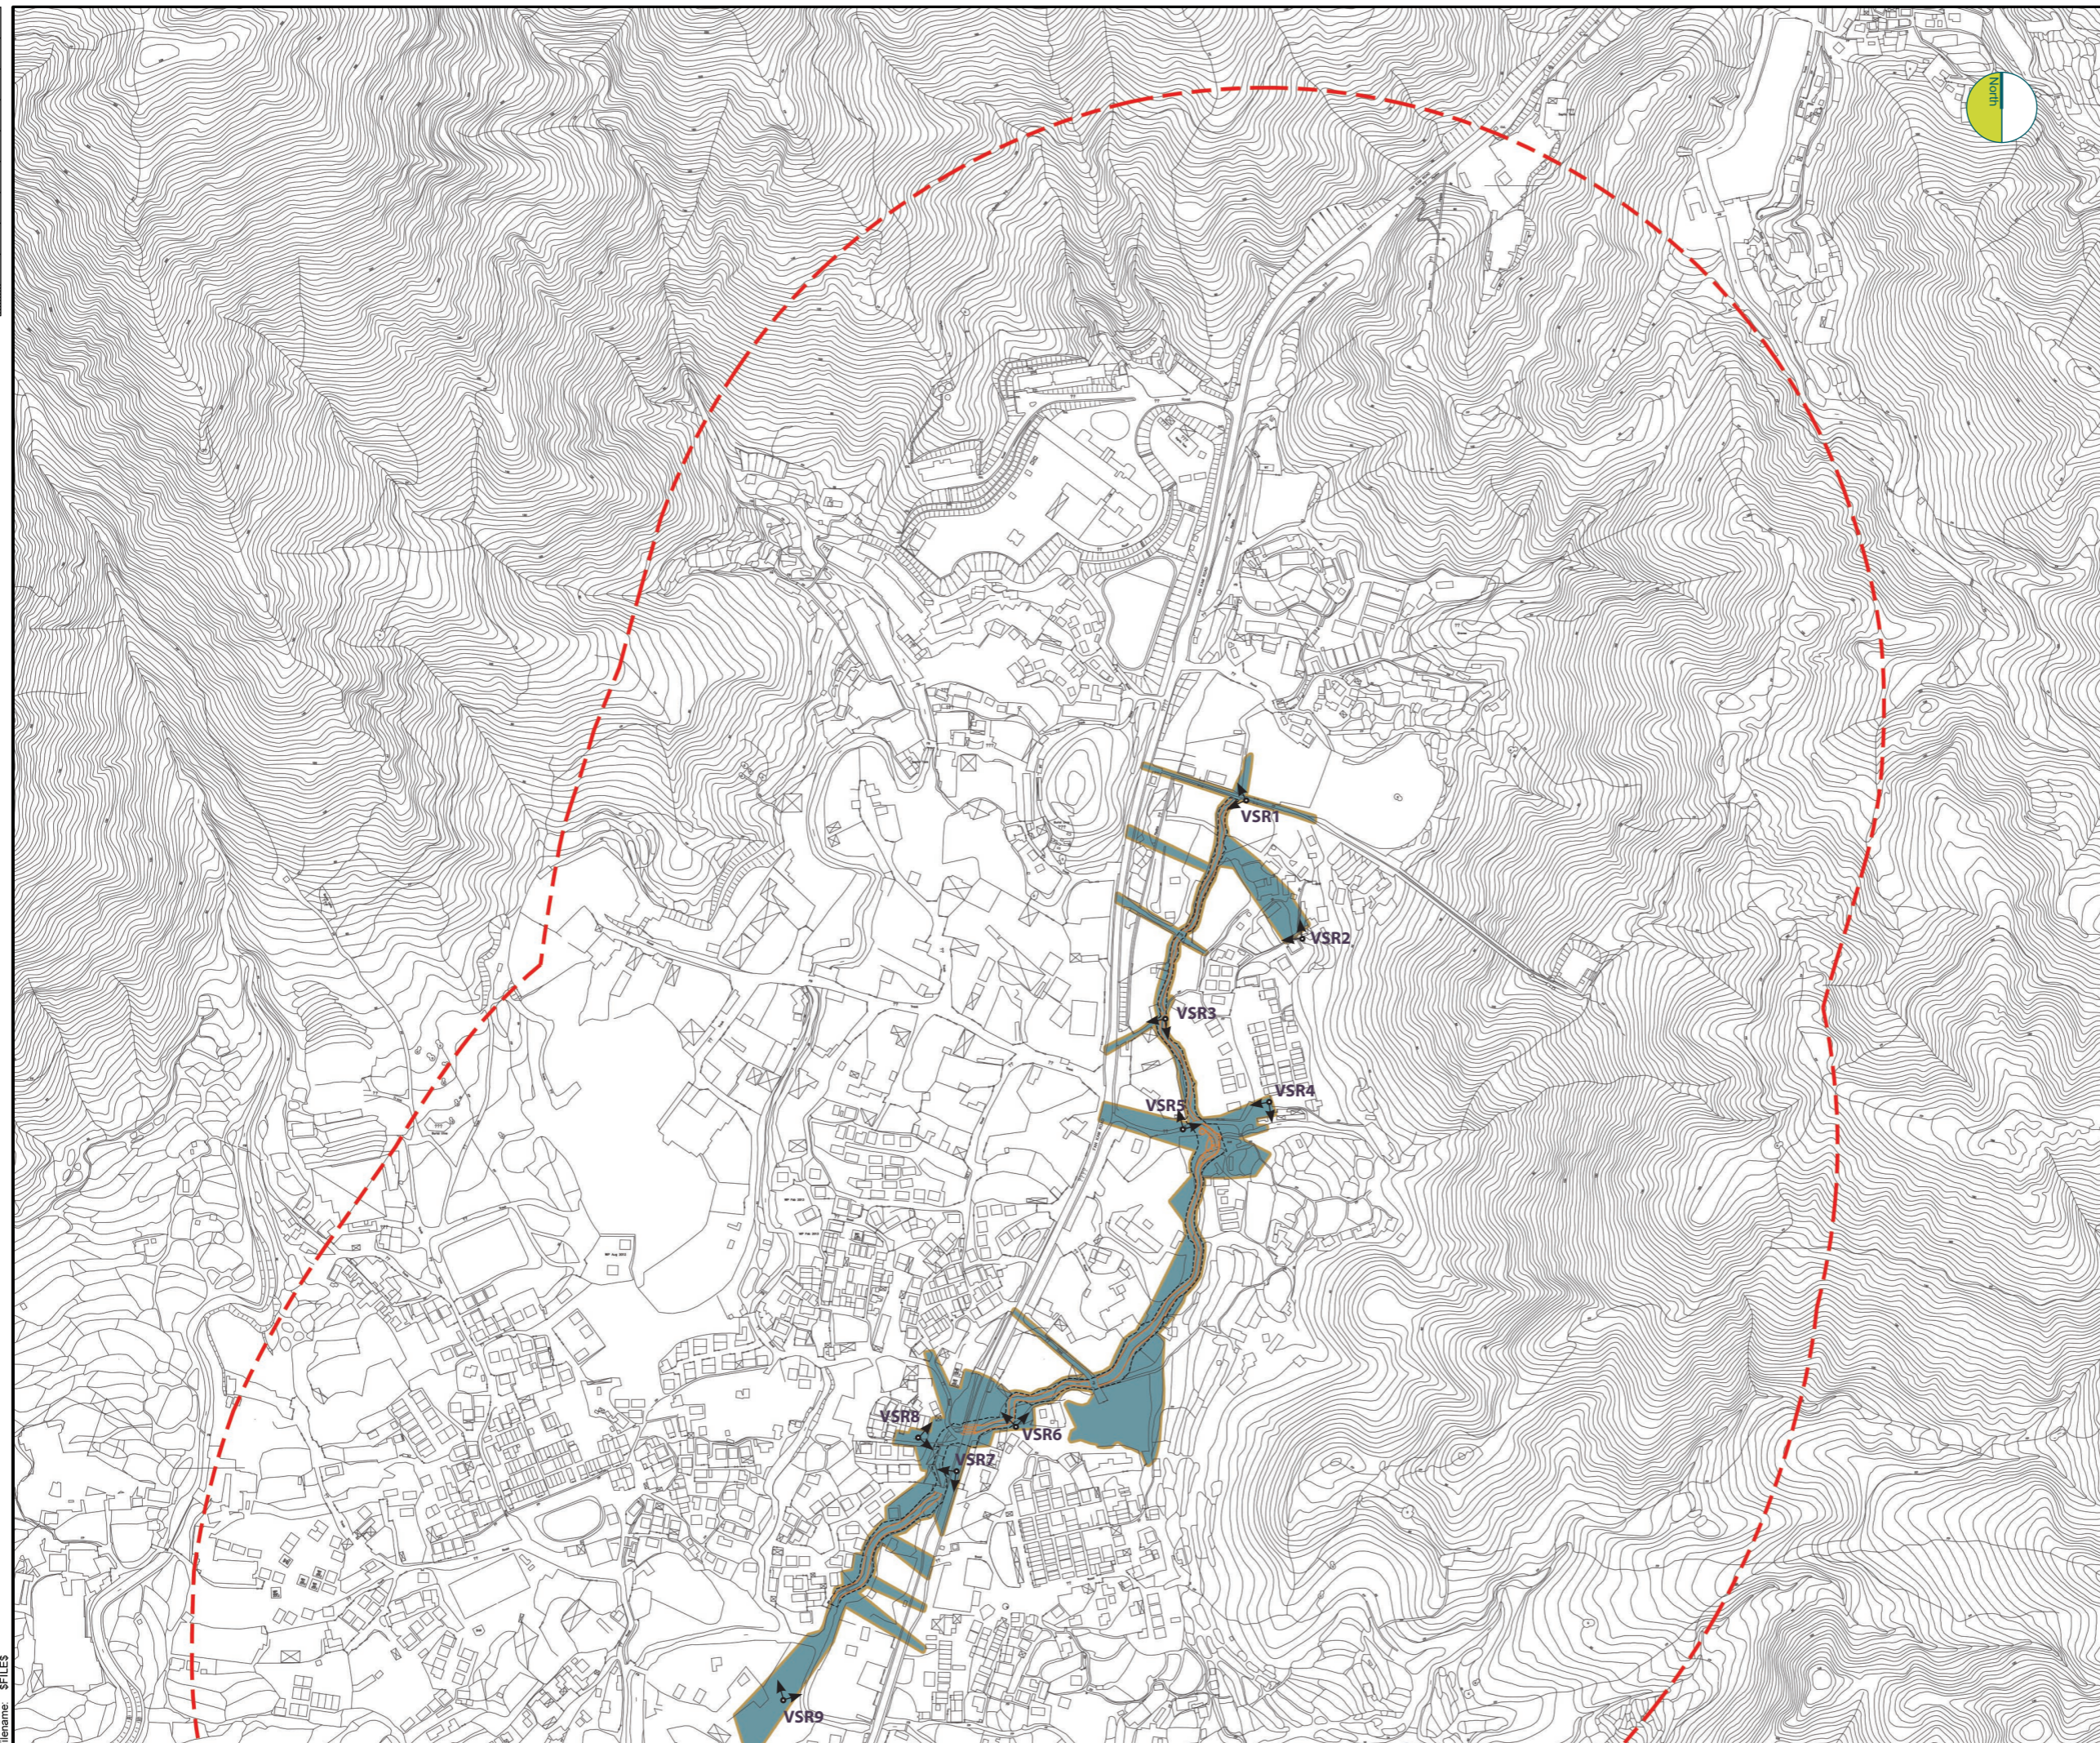

KEY PLAN
N.T.S.

-  Work Limit Boundary
-  500M Study Area
-  Visual Envelope
-  Location of Visually Sensitive Receiver (VSR) and direction of main views

Drawing Status	DESIGN	Suitability	-
----------------	---------------	-------------	---

SCENIC landscape studio limited
Rm. 2004, QRC, 299 Queens Road Central, Hong Kong
Telephone: +852 2468 2422 Fax: +852 3016 2422
Email: scenic@studioscenic.com



Client
 渠務署
Drainage Services Department

工程管理部
Project Management Division

Project Title
CONTRACT NO. PM 10/2014
DRAINAGE IMPROVEMENT WORKS
IN YUEN LONG, STAGE1

Drawing Title
Location of Visually Sensitive Receivers and
Visual Envelope – Ha Che (N)

Scale	1:5000	Designed	-	Drawn	GZ	Checked	JBC	Authorised	-
Original Size	A3	Date	Jan 2016	Date	Jan 2016	Date	Jan 2016	Date	Jan 2016
Drawing Number	Figure 9.101							Revision	-

User name: \$USERNAME Date: \$DATE Time: \$TIME
Filename: \$FILES