
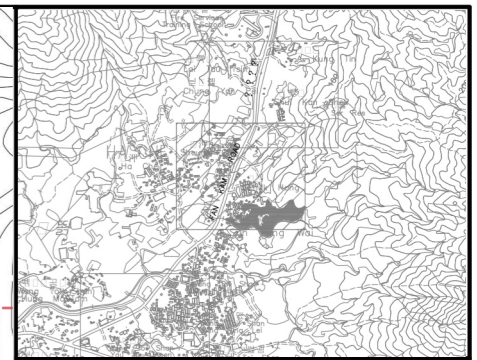


100  
0 10  
Millimetres

MATCH LINE

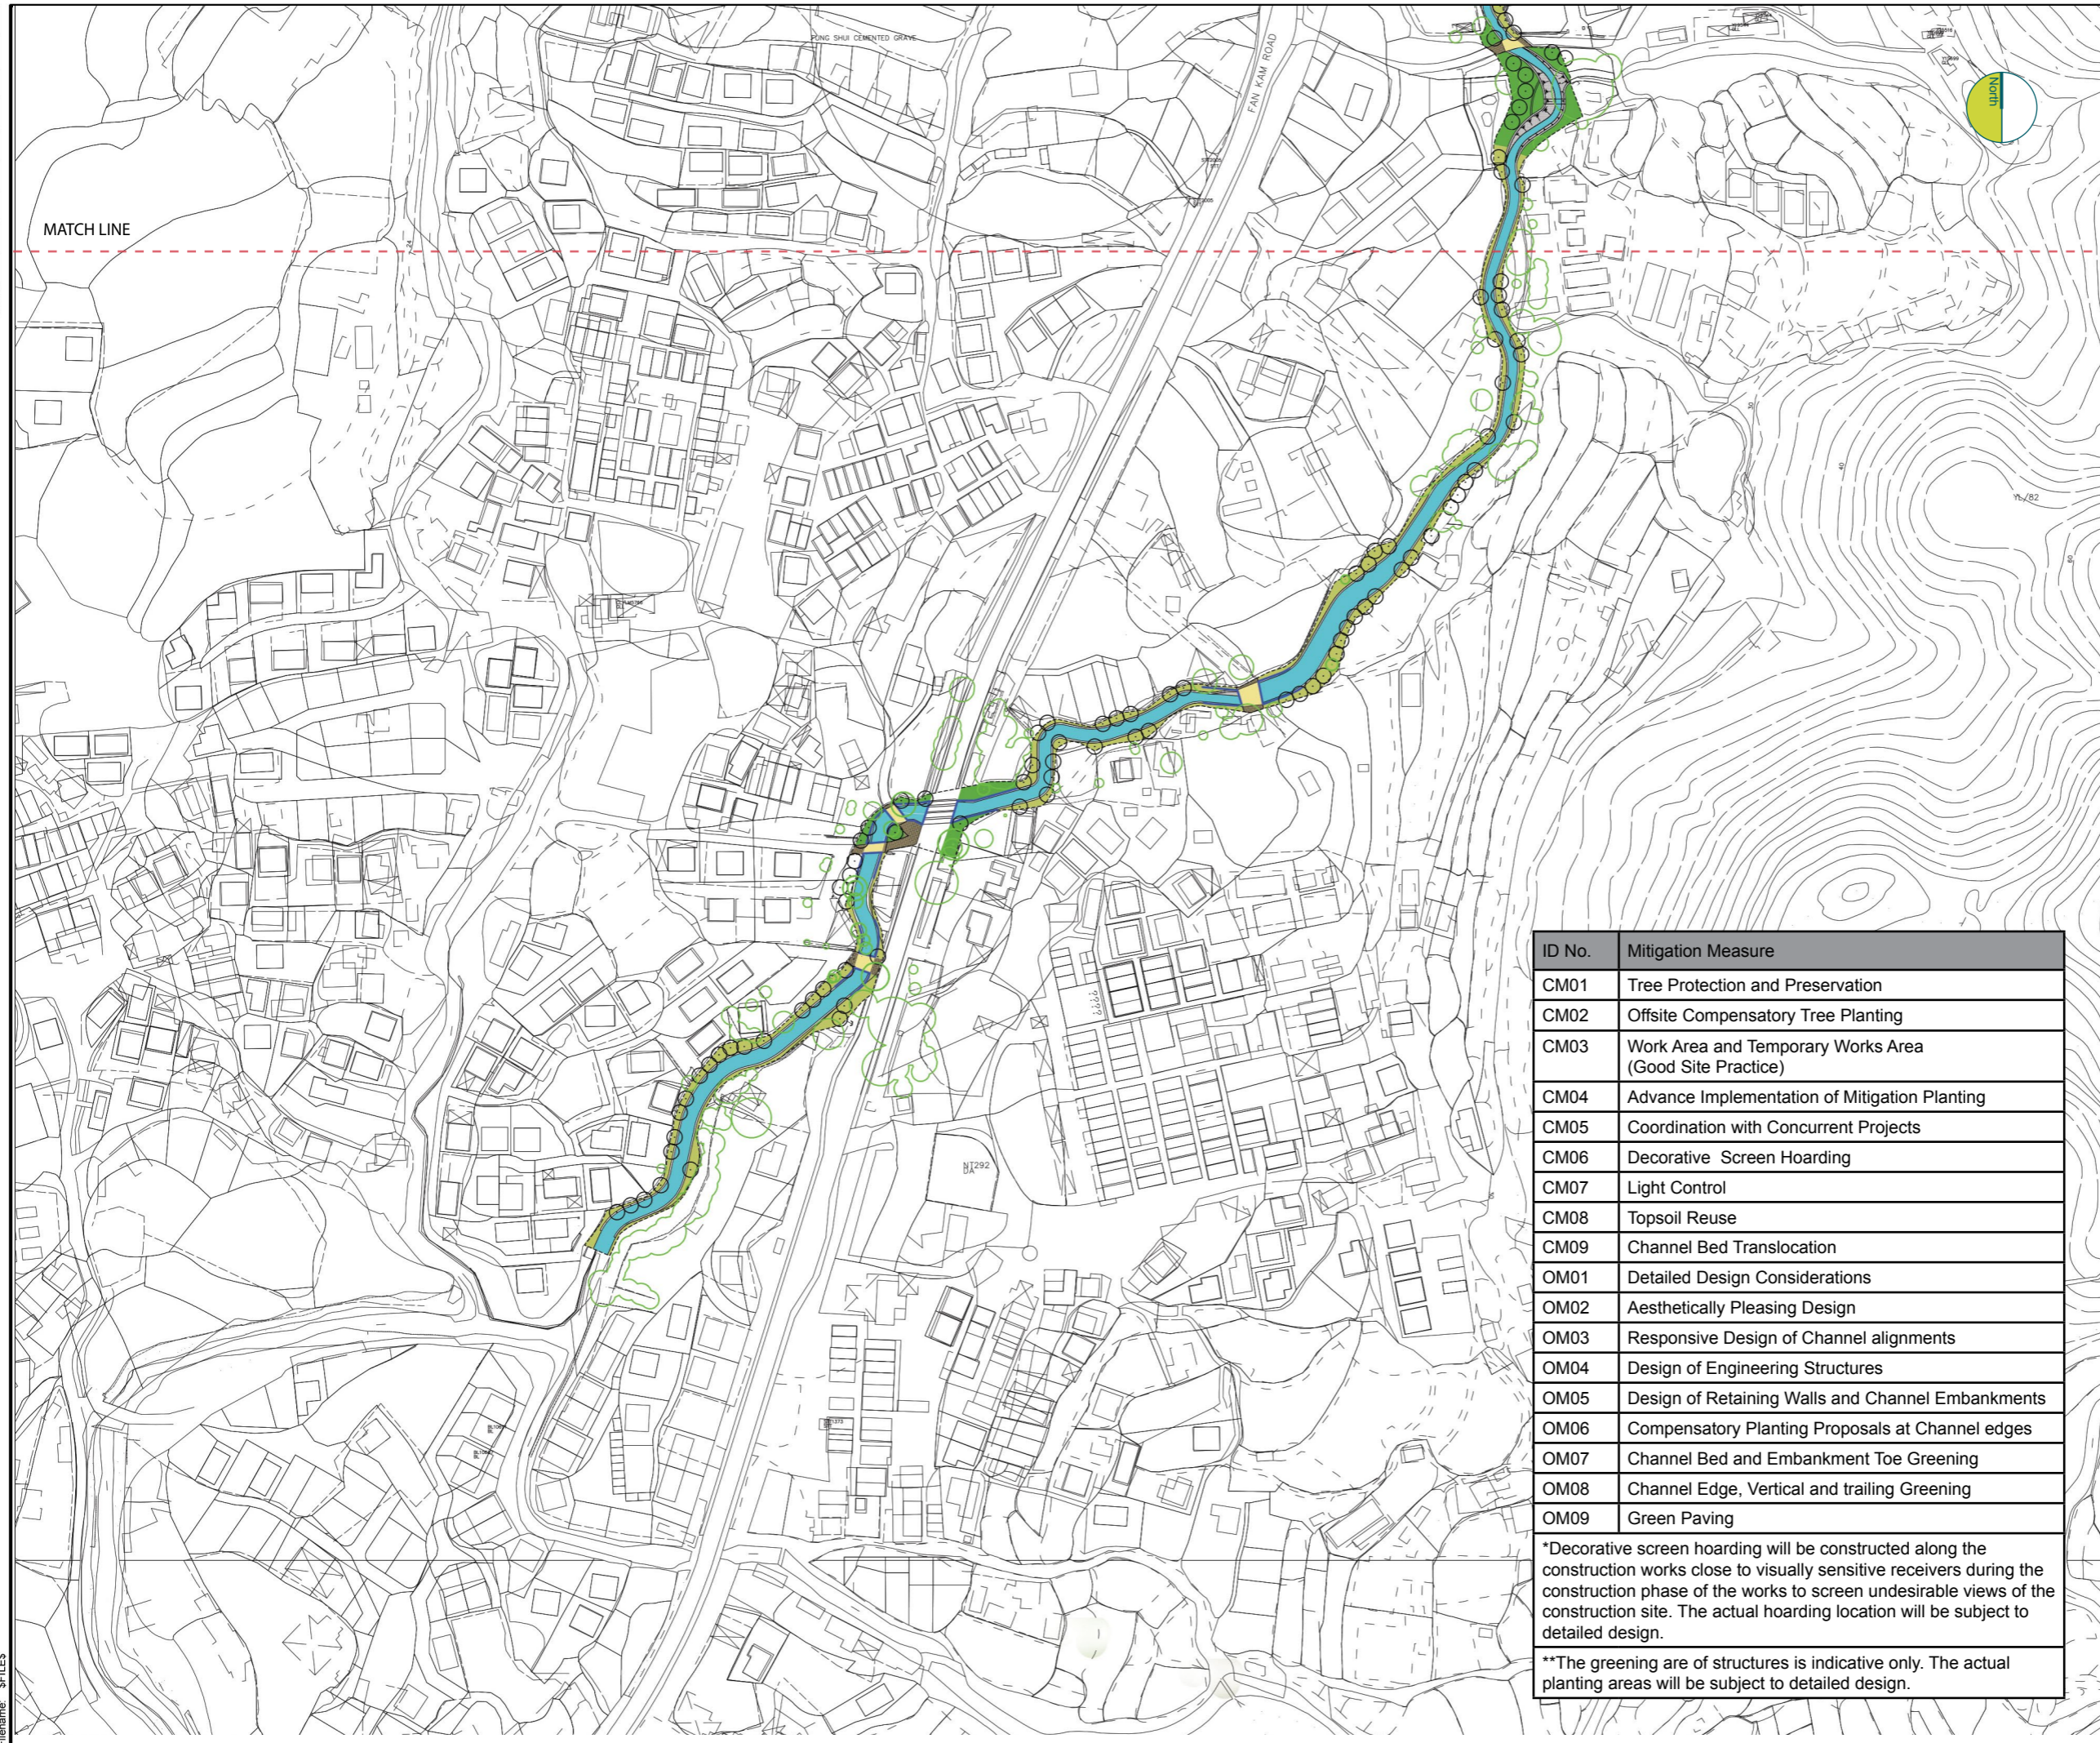

**KEY PLAN**  
N.T.S.

**Legend**

- Work Limit Boundary
- Proposed Channel Bedding
- Existing Tree Groups

**Mitigation Measures**

- CM06, OM01, OM02, OM03, OM04, OM05, OM08
- CM08, OM01, OM03
- CM05, CM08, OM01, OM02, OM03, OM04, OM09
- CM04, CM08, OM01, OM02, OM03, OM06, OM08
- CM04, CM08, OM01, OM02, OM03, OM06, OM08
- CM04, CM08, OM01, OM02, OM03, OM07
- CM04, CM08, OM01, OM02, OM04, OM05, OM07
- CM05, CM08, OM01, OM02, OM04, OM09
- CM01
- CM04, OM01, OM02, OM06
- Direction of Channel Flow

ID No.	Mitigation Measure
CM01	Tree Protection and Preservation
CM02	Offsite Compensatory Tree Planting
CM03	Work Area and Temporary Works Area (Good Site Practice)
CM04	Advance Implementation of Mitigation Planting
CM05	Coordination with Concurrent Projects
CM06	Decorative Screen Hoarding
CM07	Light Control
CM08	Topsoil Reuse
CM09	Channel Bed Translocation
OM01	Detailed Design Considerations
OM02	Aesthetically Pleasing Design
OM03	Responsive Design of Channel alignments
OM04	Design of Engineering Structures
OM05	Design of Retaining Walls and Channel Embankments
OM06	Compensatory Planting Proposals at Channel edges
OM07	Channel Bed and Embankment Toe Greening
OM08	Channel Edge, Vertical and trailing Greening
OM09	Green Paving

\*Decorative screen hoarding will be constructed along the construction works close to visually sensitive receivers during the construction phase of the works to screen undesirable views of the construction site. The actual hoarding location will be subject to detailed design.

\*\*The greening are of structures is indicative only. The actual planting areas will be subject to detailed design.

Drawing Status: **DESIGN**      Submittal: -

**SCENIC landscape studio limited**  
12/F So Hong Commercial Building, 41-47 Jervois Street, Sheung Wan, Hong Kong Telephone: +852 2468 2422 Email: scenic@studioscenic.com Fax: +852 3016 2422



Client: 渠務署  
Drainage Services Department  
工程管理部  
Project Management Division

Project Title: **CONTRACT NO. PM 10/2014 DRAINAGE IMPROVEMENT WORKS IN YUEN LONG, STAGE1**

Drawing Title: **Landscape and Visual Mitigation Measures – Plan – Ha Che (S)**

Scale	Designed	Drawn	Checked	Authorised
1:2000	-	GZ	JBC	-
Original Size	Date	Date	Date	Date
A3	Jul 2020	Jul 2020	Jul 2020	Jul 2020
Drawing Number	Figure 9.111			Revision
				A

User name: \$USERNAME\$ Date: \$DATES\$ Time: \$TIMES\$  
Filename: \$FILES\$