


100
Millimetres
0 10

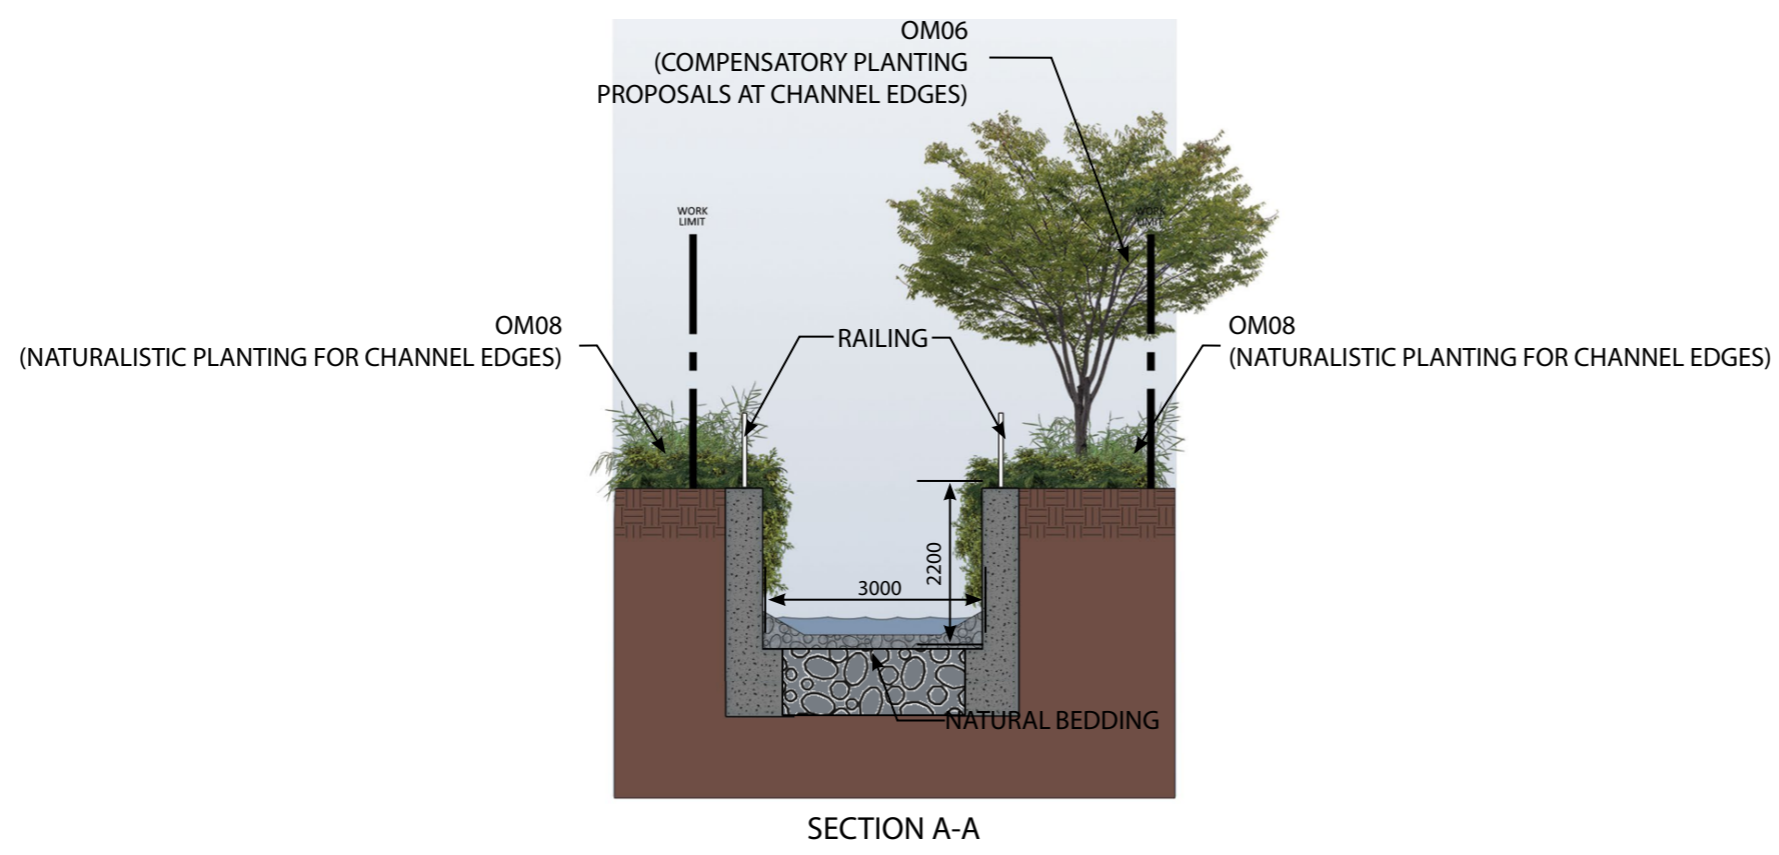

KEY PLAN
N.T.S.

Drawing Status: **DESIGN** Subability: -

SCENIC landscape studio limited
12/F So Hong Commercial Building, 41-47 Jervois Street,
Sheung Wan, Hong Kong Telephone: +852 2468 2422
Email: scenic@studioscenic.com Fax: +852 3016 2422



渠務署
Drainage Services Department

工程管理部
Project Management Division

Project Title
CONTRACT NO. PM 10/2014
DRAINAGE IMPROVEMENT WORKS
IN YUEN LONG, STAGE1

Drawing Title
Landscape and Visual Mitigation Measures
- Sections
- Ha Che

| Scale | Designed | Drawn | Checked | Authorised |
|---------------|----------|----------|----------|------------|
| 1:100 | - | GZ | JBC | - |
| Original Size | Date | Date | Date | Date |
| A3 | Jul 2020 | Jul 2020 | Jul 2020 | Jul 2020 |

Drawing Number: Figure 9.112 Revision: A

User name: \$USER\$NAME\$ Date: \$DATE\$ Time: \$TIME\$
Filename: \$FILES\$