



100
Millimetres
0 10

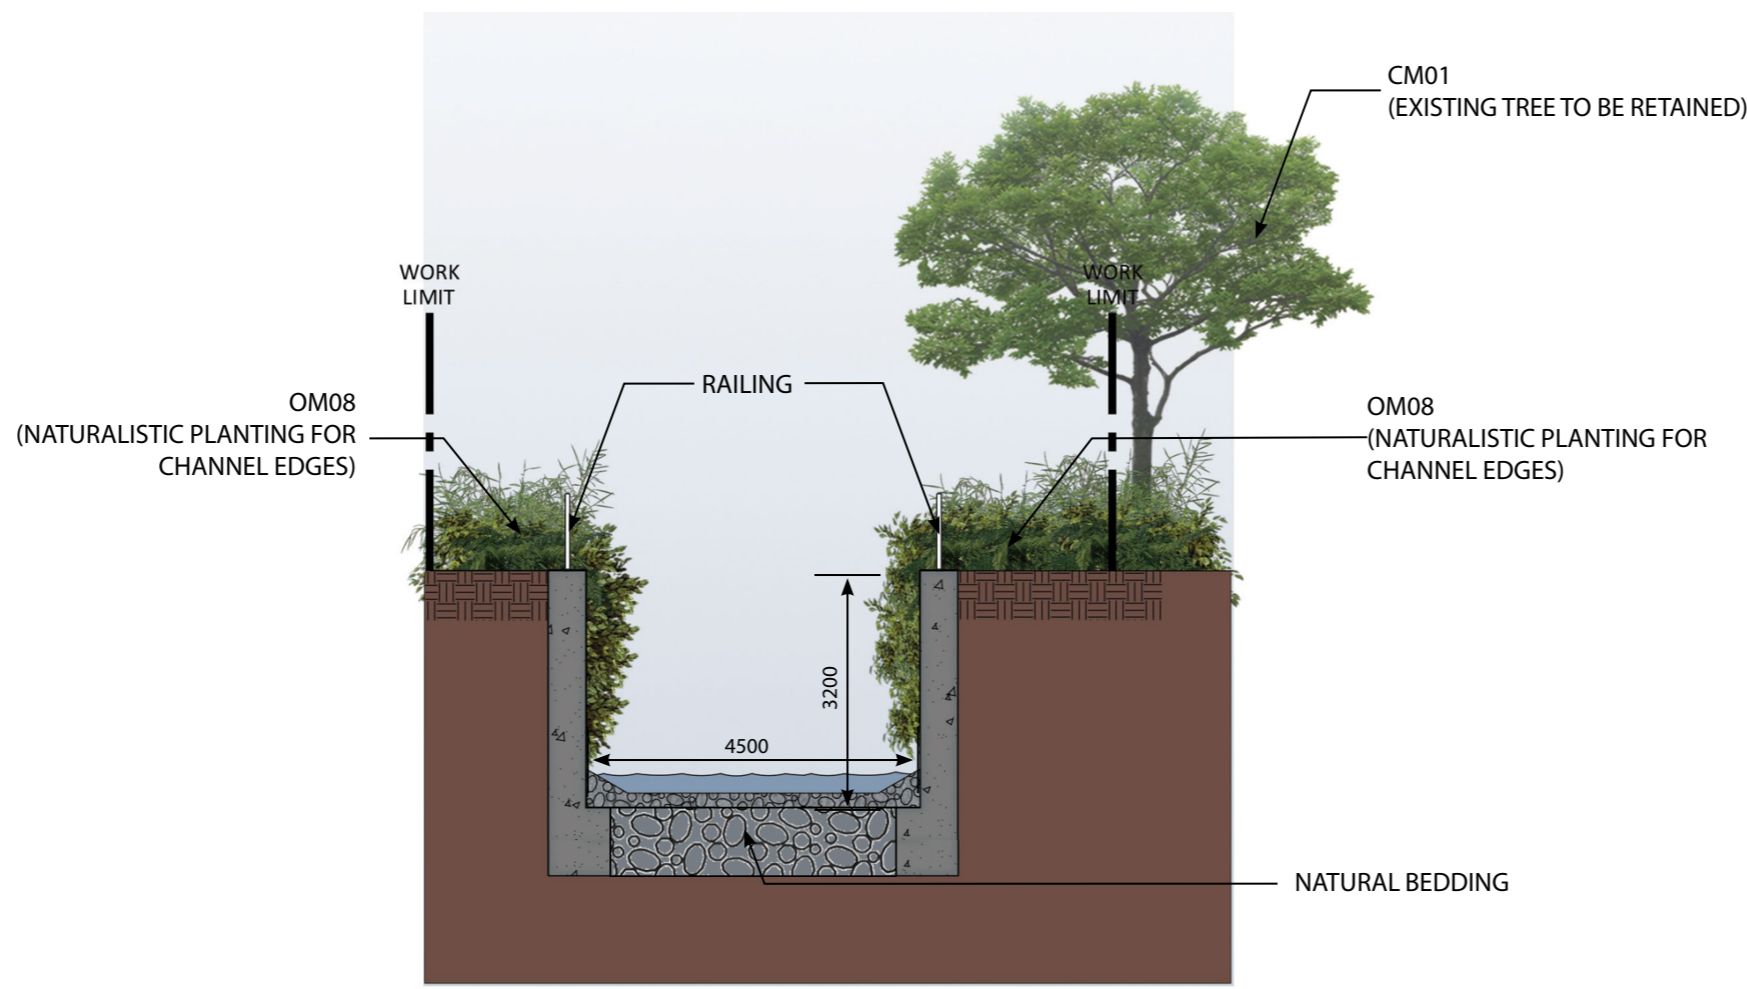

SECTION B-B

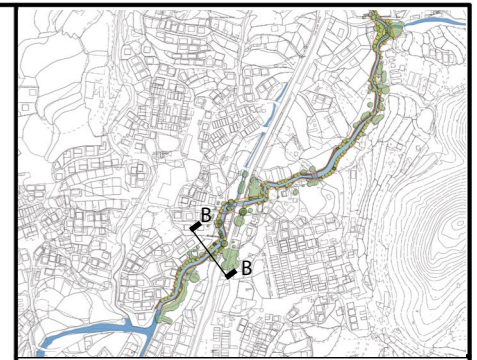

KEY PLAN
N.T.S.

Drawing Status	DESIGN	Subsidiary	-
----------------	---------------	------------	---

SCENIC landscape studio limited
 12/F So Hong Commercial Building, 41-47 Jervois Street,
 Sheung Wan, Hong Kong Telephone: +852 2468 2422
 Email: scenic@studioscenic.com Fax: +852 3016 2422



渠務署
 Drainage Services Department

工程管理部
 Project Management Division

Project Title
 CONTRACT NO. PM 10/2014
 DRAINAGE IMPROVEMENT WORKS
 IN YUEN LONG, STAGE1

Drawing Title
 Landscape and Visual Mitigation Measures
 - Sections
 - Ha Che

Scale	Designed	Drawn	Checked	Authorised
1:100	-	GZ	JBC	-
Original Size	Date	Date	Date	Date
A3	Jul 2020	Jul 2020	Jul 2020	Jul 2020

Drawing Number	Figure 9.113	Revision	A
----------------	--------------	----------	---

User name: \$USERNAME\$ Date: \$DATES\$ Time: \$TIMES\$
 Filename: \$FILES\$