
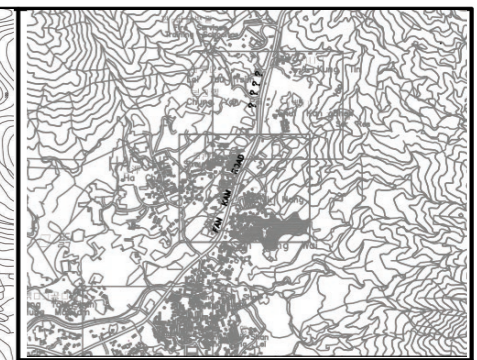


100
0 10
Millimetres

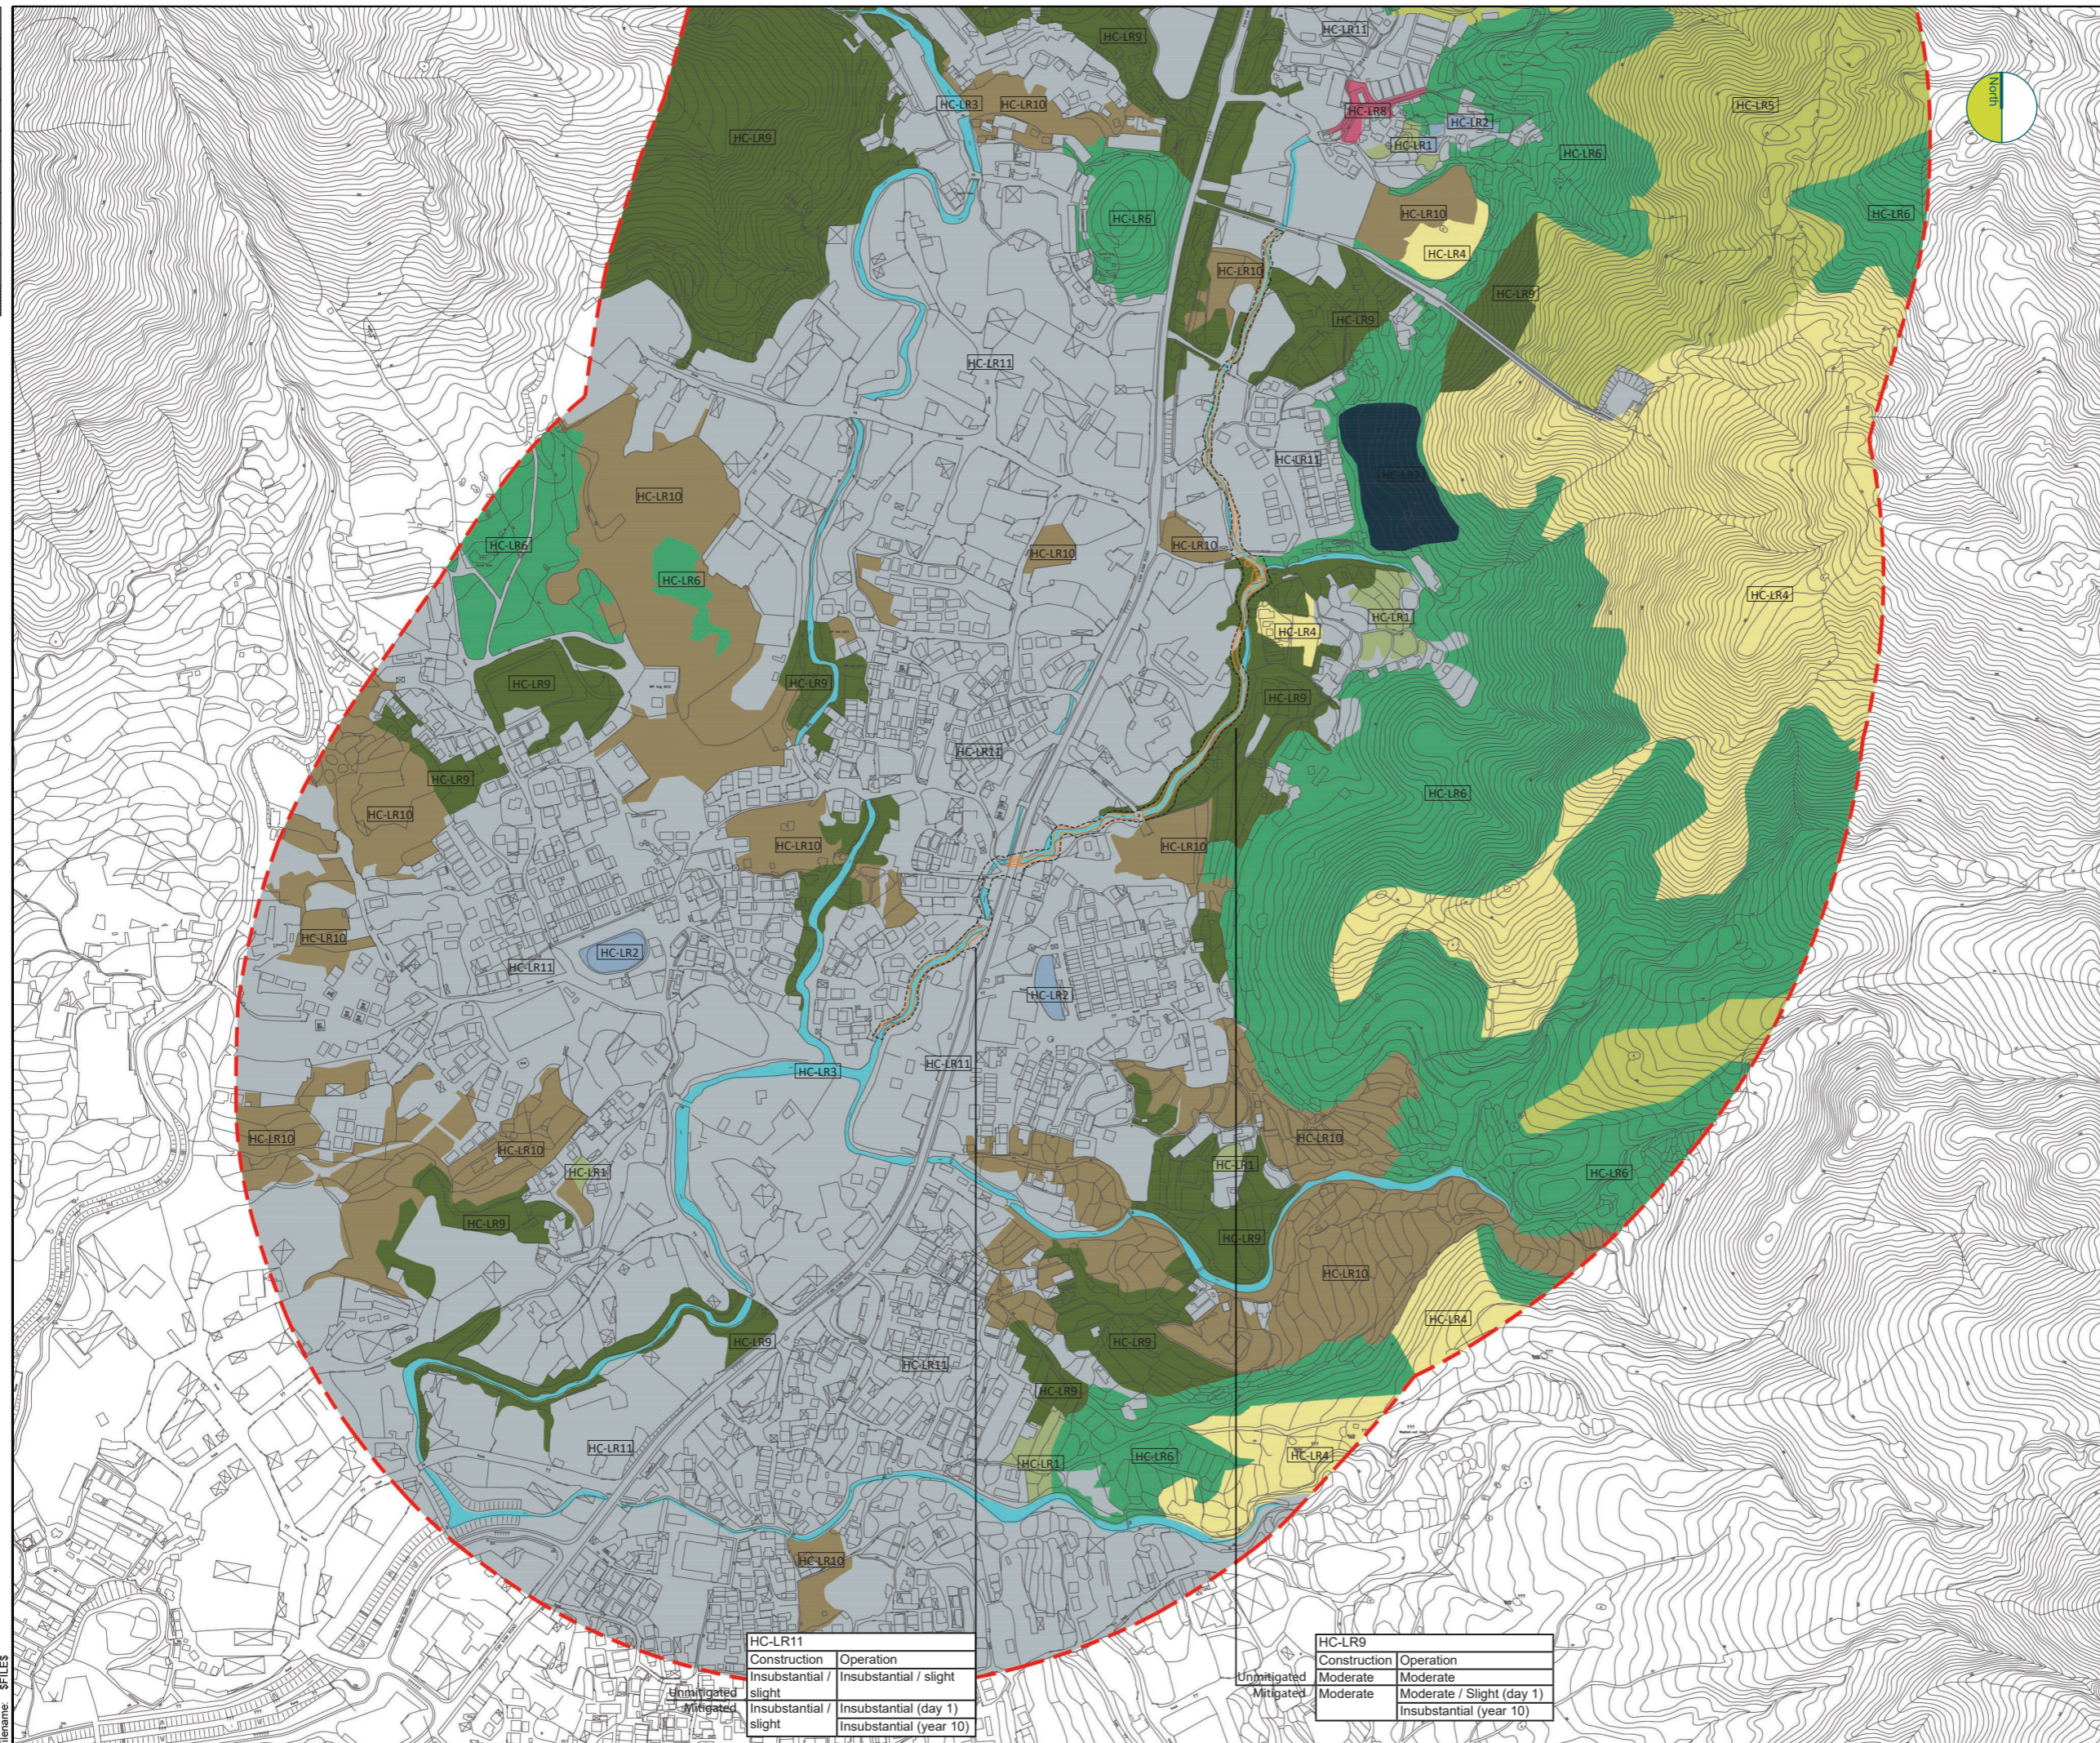

KEY PLAN
N.T.S.

Legend

- Work Limit Boundary
- 500M Study Area
- Proposed Drainage Works

Landscape Resources

- HC-LR1 Agricultural Land
- HC-LR2 Pond
- HC-LR3 Water Course
- HC-LR4 Grassland
- HC-LR5 Grassland / Shrubland
- HC-LR6 Secondary Woodland
- HC-LR7 Fung Shui Woodland
- HC-LR8 Orchard
- HC-LR9 Plantation
- HC-LR10 Waste Ground
- HC-LR11 Urban / Residential Area

Drawing Status	DESIGN	Subsidiary	-
----------------	---------------	------------	---

SCENIC landscape studio limited
Rm. 2004, GRC, 299 Queens Road Central, Hong Kong
Telephone: +852 2468 2422 Fax: +852 3016 2422
Email: scenic@studioscenic.com



渠務署
Drainage Services Department

工程管理部
Project Management Division

Project Title
**CONTRACT NO. PM 10/2014
DRAINAGE IMPROVEMENT WORKS
IN YUEN LONG, STAGE 1**

Drawing Title
**Residual Impact on Landscape Resources
During Construction and Operation
- Ha Che (S)**

Scale	1:5000	Designed	-	Drawn	GZ	Checked	JBC	Authorised	-	
Original Size	A3	Date	Jan 2016	Date	Jan 2016	Date	Jan 2016	Date	Jan 2016	
Drawing Number	Figure 9.116								Revision	-

User name: \$USER\$NAME\$ Date: \$DATE\$ Time: \$TIME\$
Filename: \$FILES\$

HC-LR11	Construction	Operation
Unmitigated	Insubstantial / slight	Insubstantial / slight
Mitigated	Insubstantial / slight	Insubstantial (day 1) Insubstantial (year 10)

HC-LR9	Construction	Operation
Unmitigated	Moderate	Moderate
Mitigated	Moderate	Moderate / Slight (day 1) Insubstantial (year 10)