
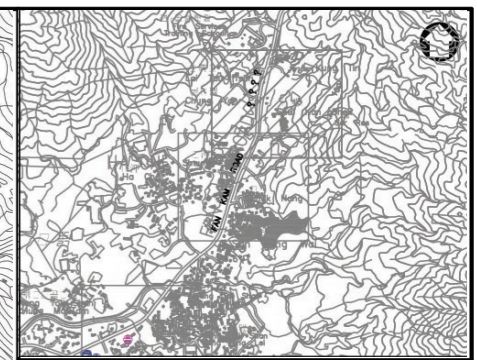


100
0 10
Millimetres

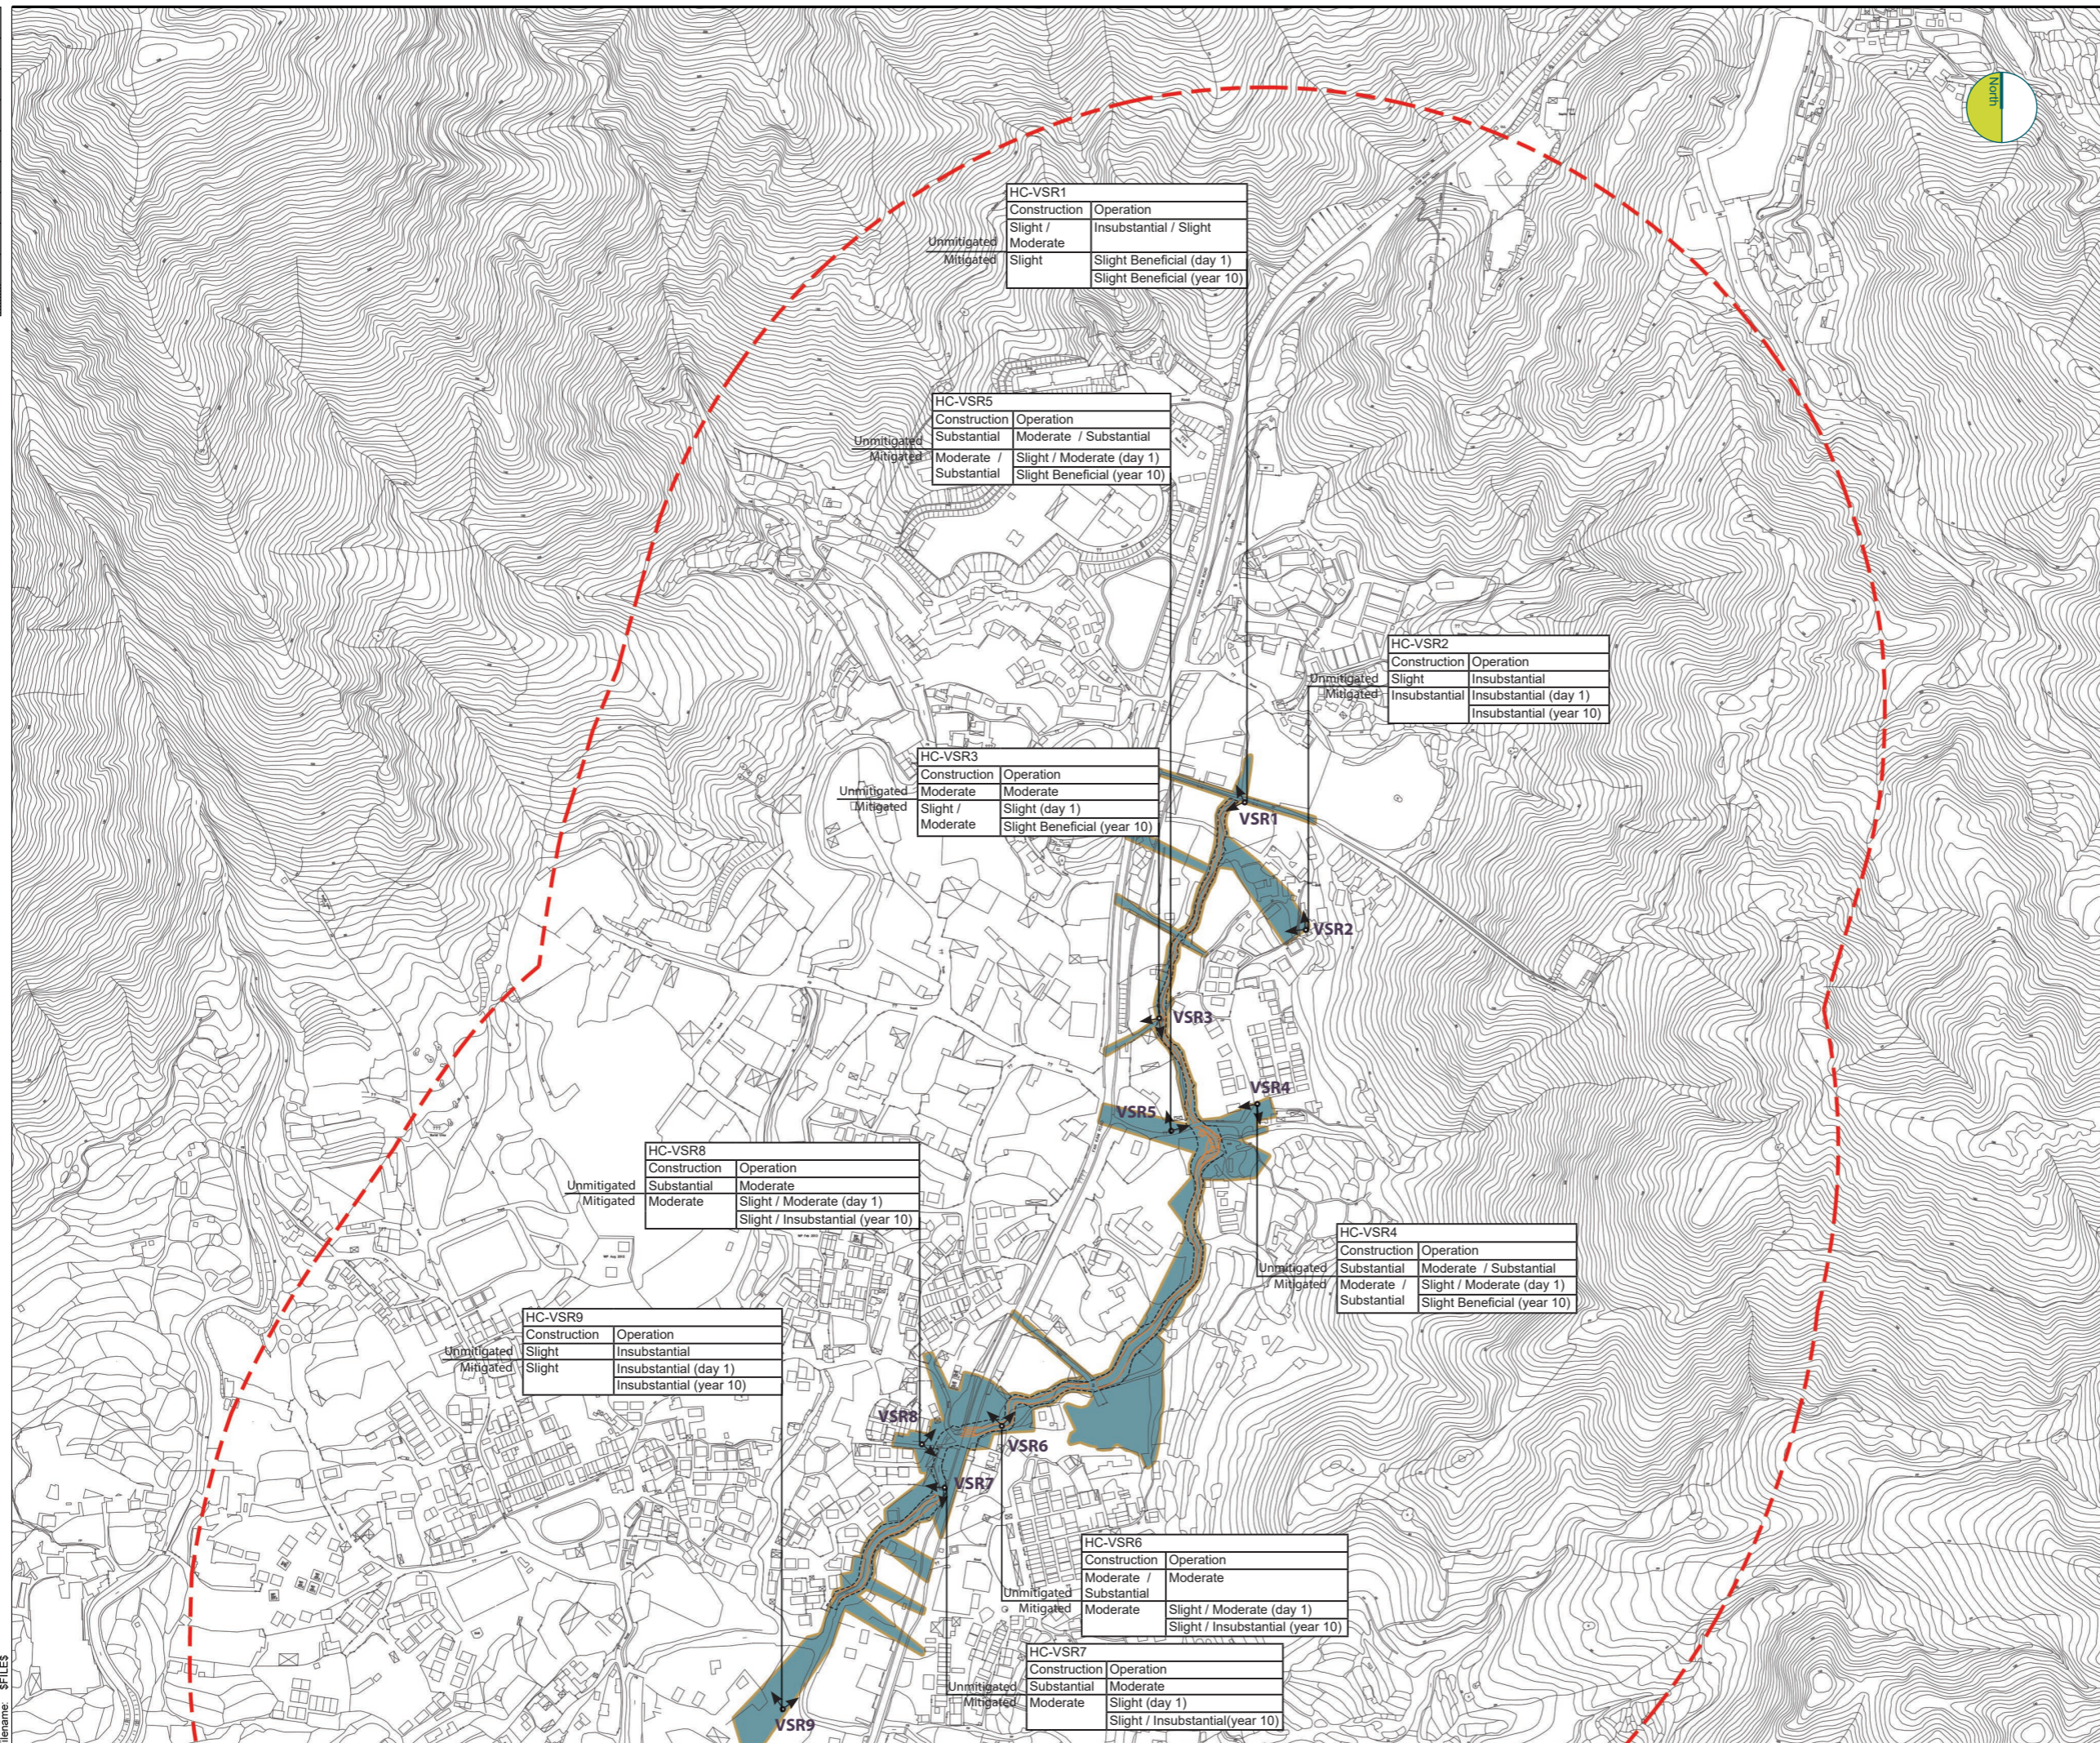

KEY PLAN
N.T.S.

- Work Limit Boundary
- 500M Study Area
- Visual Envelope
- Location of Visually Sensitive Receiver (VSR) and direction of main views

Visual Impacts	
	Operation
Unmitigated	No Impact
Mitigated	Moderate (day 1)
	Moderate (year 10)

Drawing Status	DESIGN	Subsidiary	-
----------------	---------------	------------	---

SCENIC landscape studio limited
Rm. 2004, QRC, 299 Queens Road Central, Hong Kong
Telephone: +852 2468 2422 Fax: +852 3016 2422
Email: scenic@studioscenic.com



Client
 渠務署
Drainage Services Department

工程管理部
Project Management Division

Project Title
**CONTRACT NO. PM 10/2014
DRAINAGE IMPROVEMENT WORKS
IN YUEN LONG, STAGE 1**

Drawing Title
**Residual Visual Impact During
Construction and Operation
- Ha Che (N)**

Scale	1:5000	Designed	-	Drawn	GZ	Checked	JBC	Authorised	-	
Original Size	A3	Date	Jan 2016	Date	Jan 2016	Date	Jan 2016	Date	Jan 2016	
Drawing Number	Figure 9.119								Revision	-

User name: \$USER\$NAME Date: \$DATE\$ Time: \$TIME\$
Filename: \$FILES\$