
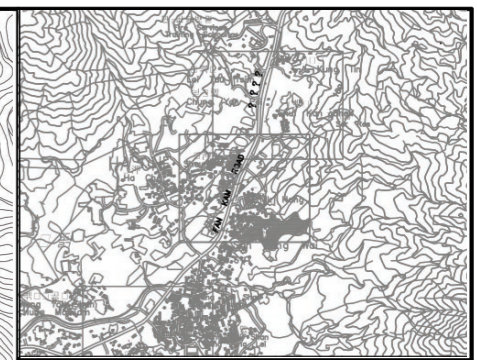


100
0 10
Millimetres

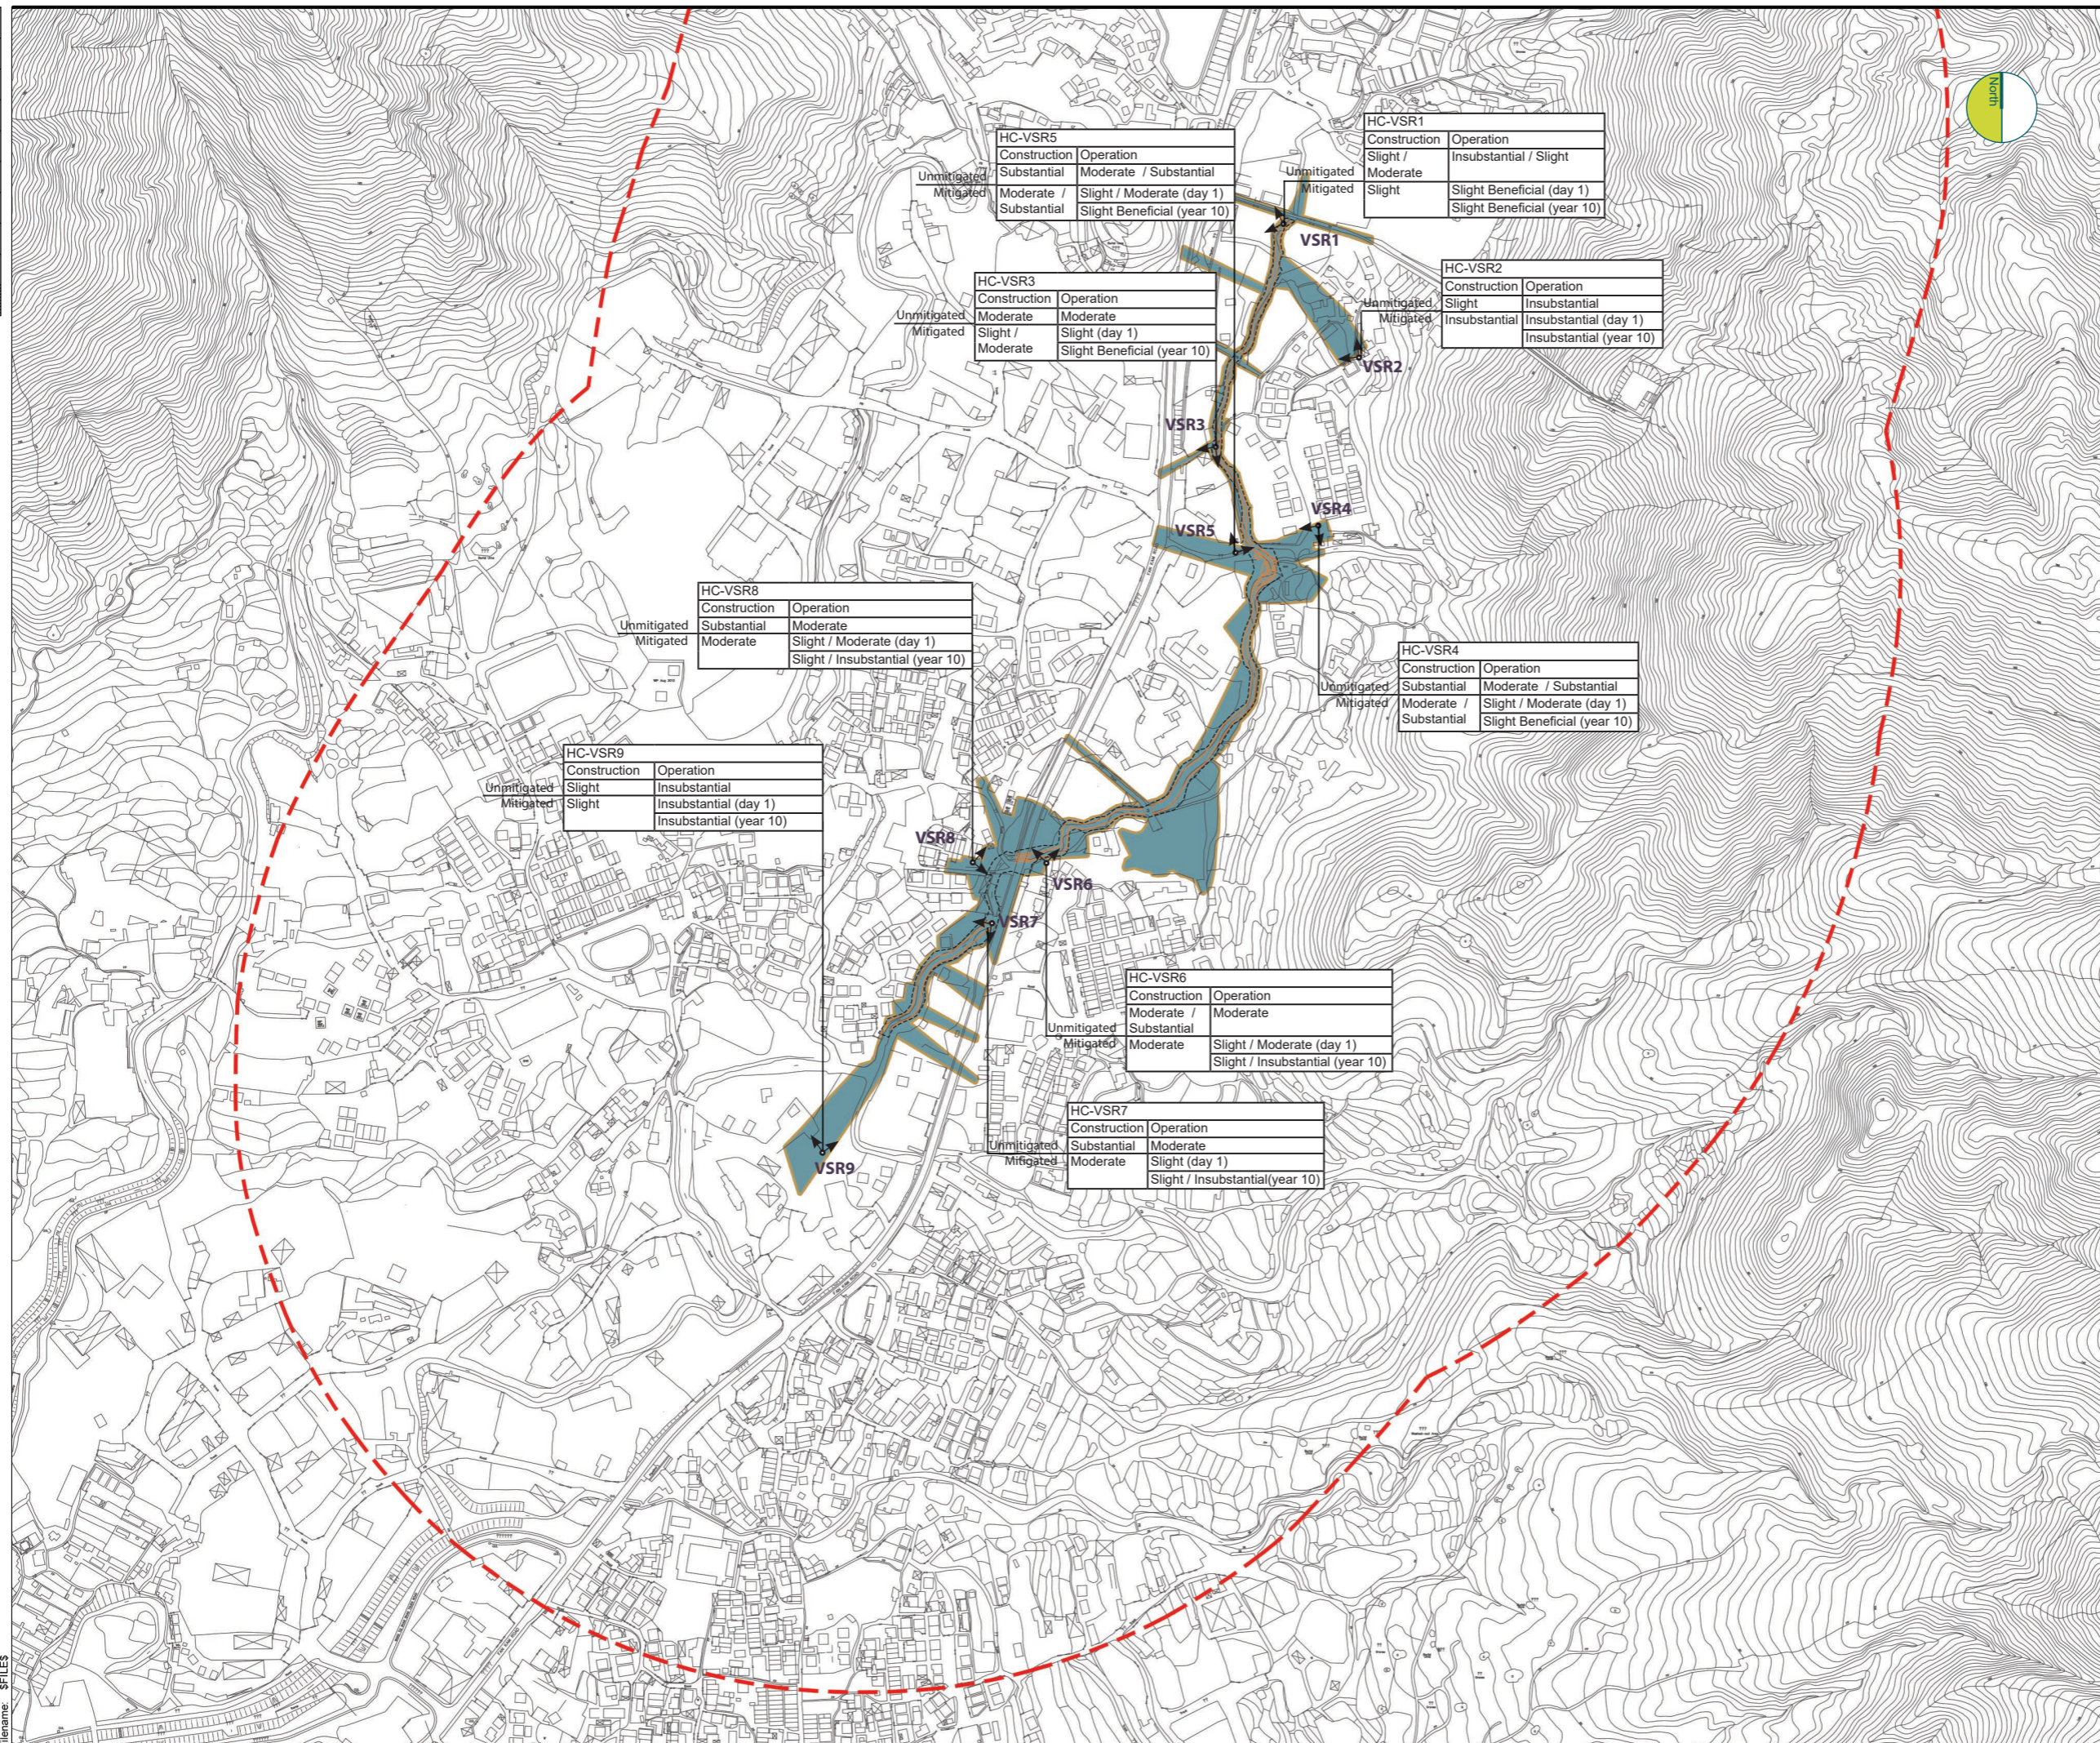

KEY PLAN
N.T.S.

- Work Limit Boundary
- 500M Study Area
- Visual Envelope
- Location of Visually Sensitive Receiver (VSR) and direction of main views

HC-VSR5		
Construction	Operation	
Substantial	Moderate / Substantial	
Unmitigated	Slight / Moderate (day 1)	
Mitigated	Substantial	Slight Beneficial (year 10)

HC-VSR1	
Construction	Operation
Slight / Moderate	Insubstantial / Slight
Unmitigated	Slight
Mitigated	Slight Beneficial (day 1)
	Slight Beneficial (year 10)

HC-VSR3		
Construction	Operation	
Moderate	Moderate	
Unmitigated	Slight (day 1)	
Mitigated	Moderate	Slight Beneficial (year 10)

HC-VSR2	
Construction	Operation
Slight	Insubstantial
Unmitigated	Insubstantial (day 1)
Mitigated	Insubstantial (year 10)

HC-VSR8		
Construction	Operation	
Substantial	Moderate	
Unmitigated	Slight / Moderate (day 1)	
Mitigated	Moderate	Slight / Insubstantial (year 10)

HC-VSR4		
Construction	Operation	
Substantial	Moderate / Substantial	
Unmitigated	Slight / Moderate (day 1)	
Mitigated	Moderate	Slight Beneficial (year 10)

HC-VSR9	
Construction	Operation
Slight	Insubstantial
Unmitigated	Insubstantial (day 1)
Mitigated	Insubstantial (year 10)

HC-VSR6		
Construction	Operation	
Moderate / Substantial	Moderate	
Unmitigated	Slight / Moderate (day 1)	
Mitigated	Substantial	Slight / Insubstantial (year 10)

HC-VSR7		
Construction	Operation	
Substantial	Moderate	
Unmitigated	Slight (day 1)	
Mitigated	Moderate	Slight / Insubstantial (year 10)

User name: \$USERNAME Date: \$DATE Time: \$TIME
Filename: \$FILES

Drawing Status	DESIGN	Subsidiary	-
----------------	---------------	------------	---

SCENIC landscape studio limited
Rm. 2004, QRC, 299 Queens Road Central, Hong Kong
Telephone: +852 2468 2422 Fax: +852 3016 2422
Email: scenic@studioscenic.com



渠務署
Drainage Services Department

工程管理部
Project Management Division

Project Title
**CONTRACT NO. PM 10/2014
DRAINAGE IMPROVEMENT WORKS
IN YUEN LONG, STAGE 1**

Drawing Title
**Residual Visual Impact During
Construction and Operation
- Ha Che (S)**

Scale	1:5000	Designed	-	Drawn	GZ	Checked	JBC	Authorised	-
Original Size	A3	Date	Jan 2016	Date	Jan 2016	Date	Jan 2016	Date	Jan 2016

Drawing Number **Figure 9.120** Revision -