
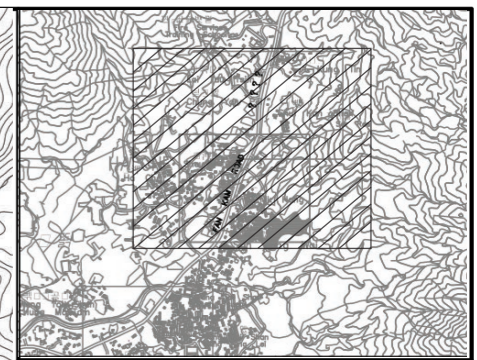


100
0 10
Millimetres

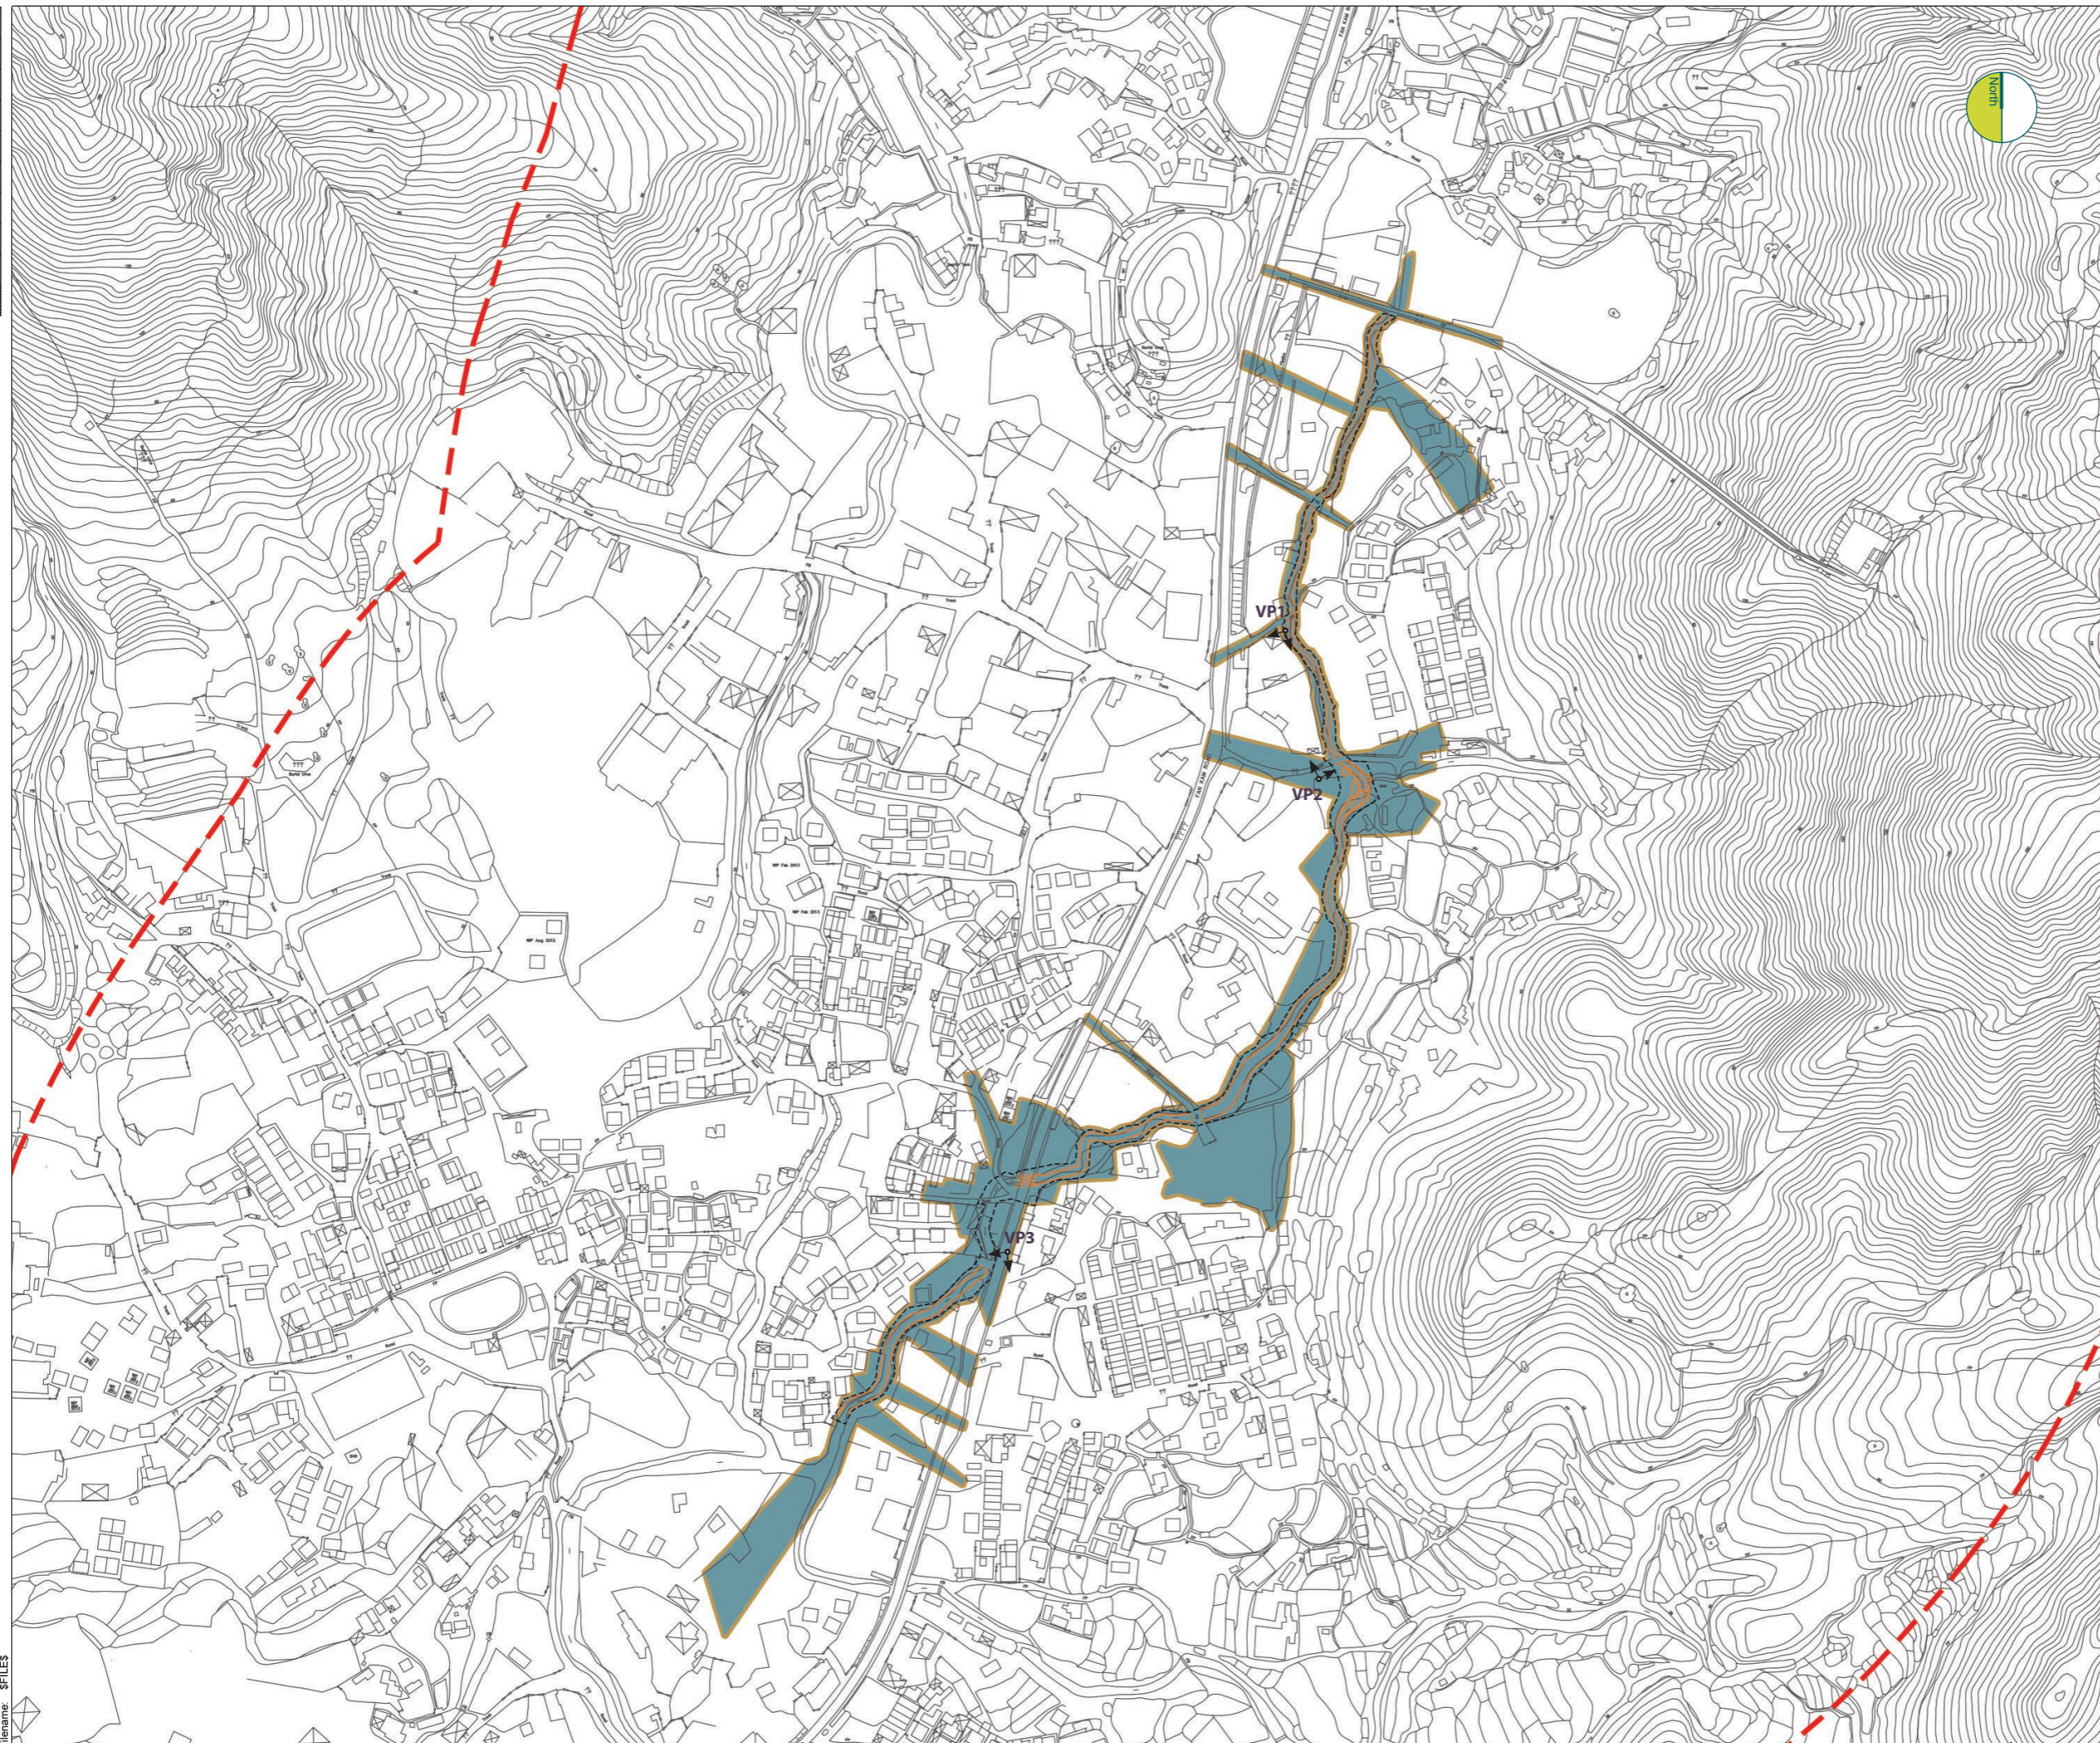

KEY PLAN
N.T.S.

- Legend**
- Work Limit Boundary
 - 500M Study Area
 - Visual Envelope
 - Location of Vantage Point (VP) and Direction of Main Views

User name: \$USER\$NAME\$ Date: \$DATE\$ Time: \$TIME\$
 Filename: \$FILE\$

Drawing Status: **DESIGN** Suitability: -

SCENIC landscape studio limited
 Rm. 2004, GRC, 299 Queens Road Central, Hong Kong
 Telephone: +852 2468 2422 Fax: +852 3016 2422
 Email: scenic@studioscenic.com

ATKINS

Client: 渠務署
 Drainage Services Department
 工程管理部
 Project Management Division

Project Title:
**CONTRACT NO. PM 10/2014
 DRAINAGE IMPROVEMENT WORKS
 IN YUEN LONG, STAGE1**

Drawing Title:
**Vantage Points for Photomontage
 - Ha Che**

Scale:	1:4000	Designed:	-	Drawn:	GZ	Checked:	JBC	Authorised:	-
Original Size:	A3	Date:	Jan 2016	Date:	Jan 2016	Date:	Jan 2016	Date:	Jan 2016

Drawing Number: **Figure 9.121** Revision: -