



100
0 10
Millimetres



Vantage Point 3: Vehicle travellers and pedestrians on Fan Kam Road (VSR 7) (Existing Situation)

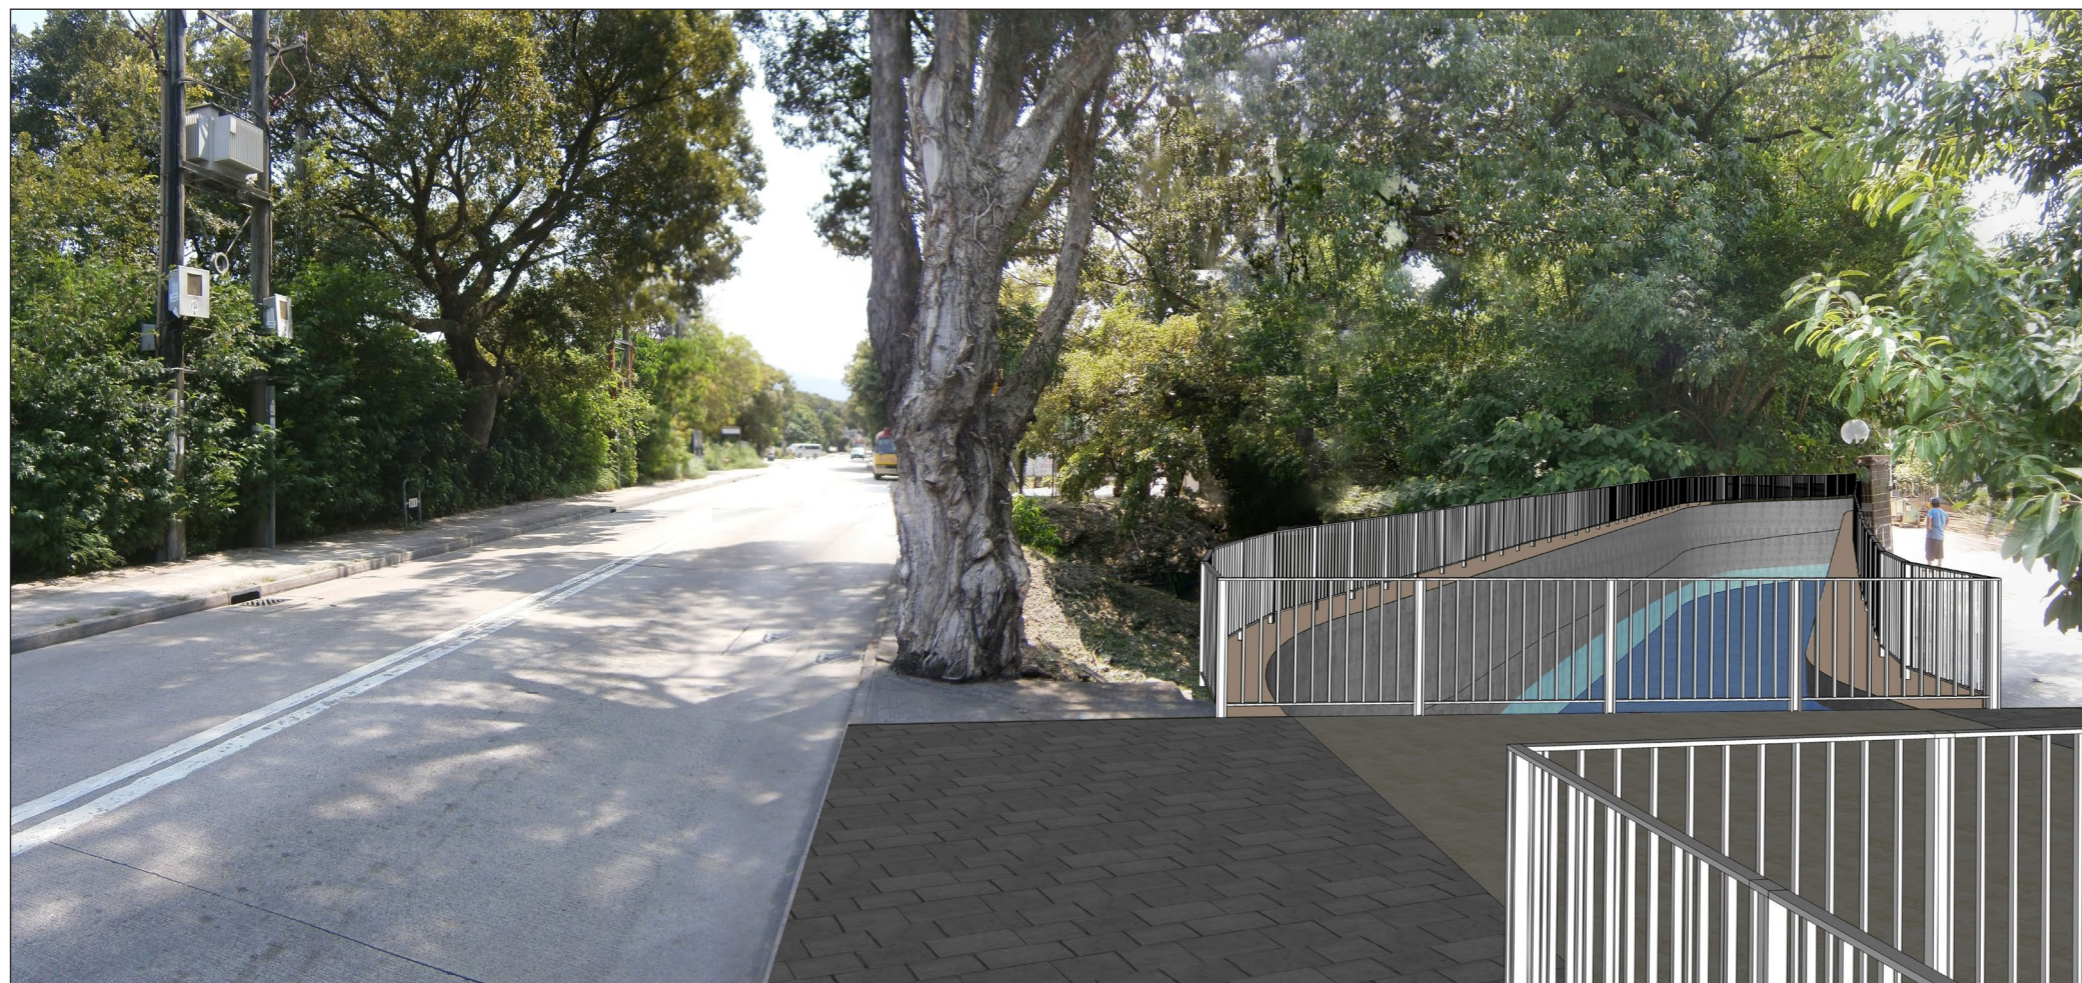

Vantage Point 3: Vehicle travellers and pedestrians on Fan Kam Road (VSR 7) (Without Mitigation)

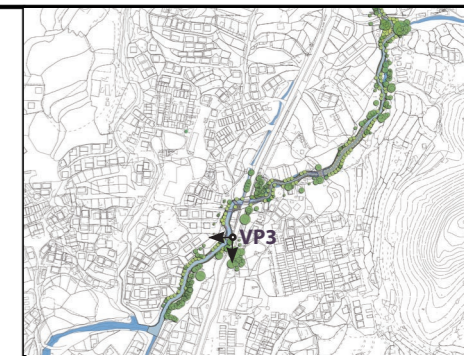

KEY PLAN
N.T.S.

Drawing Status **DESIGN** Suitability -

SCENIC landscape studio limited
Rm. 2004, QRC, 299 Queens Road Central, Hong Kong
Telephone: +852 2468 2422 Fax: +852 3016 2422
Email: scenic@studioscenic.com

ATKINS

Client
渠務署
Drainage Services Department

工程管理部
Project Management Division

Project Title
CONTRACT NO. PM 10/2014
DRAINAGE IMPROVEMENT WORKS
IN YUEN LONG, STAGE1

Drawing Title
Photomontage of Vantage Points
- Ha Che

| | | | | | | | | | |
|---------------|--------|----------|----------|-------|----------|---------|----------|------------|----------|
| Scale | N.T.S. | Designed | - | Drawn | GZ | Checked | JBC | Authorised | - |
| Original Size | A3 | Date | Jan 2016 | Date | Jan 2016 | Date | Jan 2016 | Date | Jan 2016 |

| | | | |
|----------------|--------------|----------|---|
| Drawing Number | Figure 9.128 | Revision | - |
|----------------|--------------|----------|---|

User name: \$USERNAME Date: \$DATE Time: \$TIME
Filename: \$FILES