
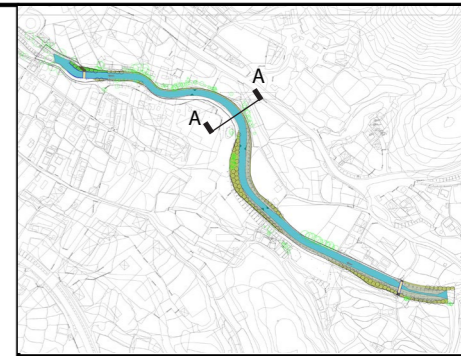


100
0 10
Millimetres

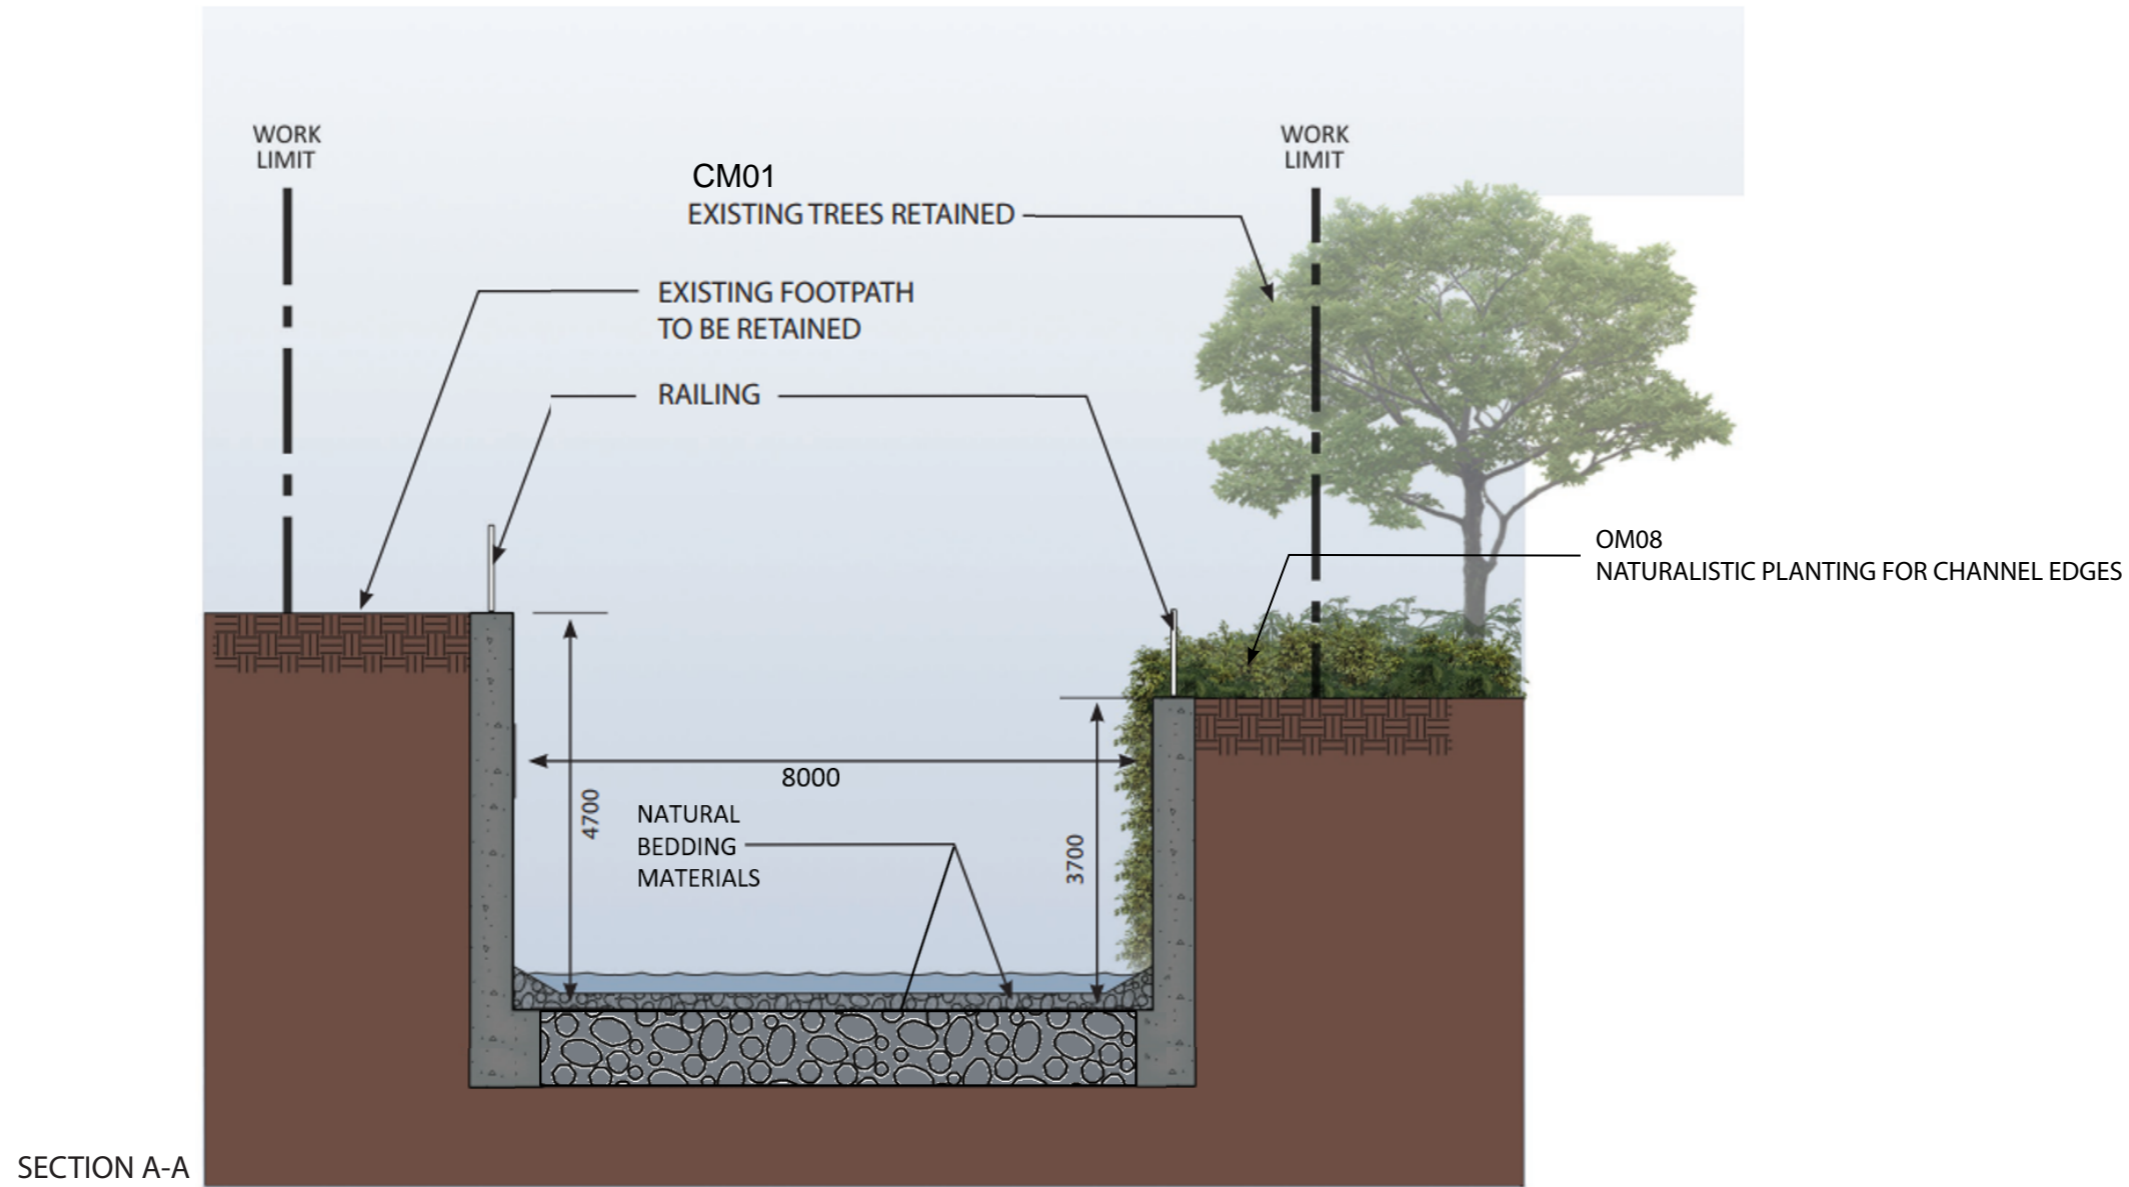

KEY PLAN
N.T.S.

Drawing Status: **DESIGN** Suitability: -

SCENIC landscape studio limited
Rm. 2004, QRC, 299 Queens Road Central, Hong Kong
Telephone: +852 2468 2422 Fax: +852 3016 2422
Email: scenic@studioscenic.com

ATKINS

Client: **渠務署**
Drainage Services Department

工程管理部
Project Management Division

Project Title:
CONTRACT NO. PM 10/2014
DRAINAGE IMPROVEMENT WORKS
IN YUEN LONG, STAGE1

Drawing Title:
Landscape and Visual Mitigation Measures
- Sections
- Sung Shan New Village

Scale:	1:100	Designed:	-	Drawn:	GZ	Checked:	JBC	Authorised:	-
Original Size:	A3	Date:	Jan 2016	Date:	Jan 2016	Date:	Jan 2016	Date:	Jan 2016

Drawing Number: **Figure 9.16** Revision: -

User name: \$USERNAME Date: \$DATE Time: \$TIMES
Filename: \$FILES