



100
0 10
Millimetres

User name: \$USER\$NAME\$ Date: \$DATE\$ Time: \$TIME\$
Filename: \$FILE\$

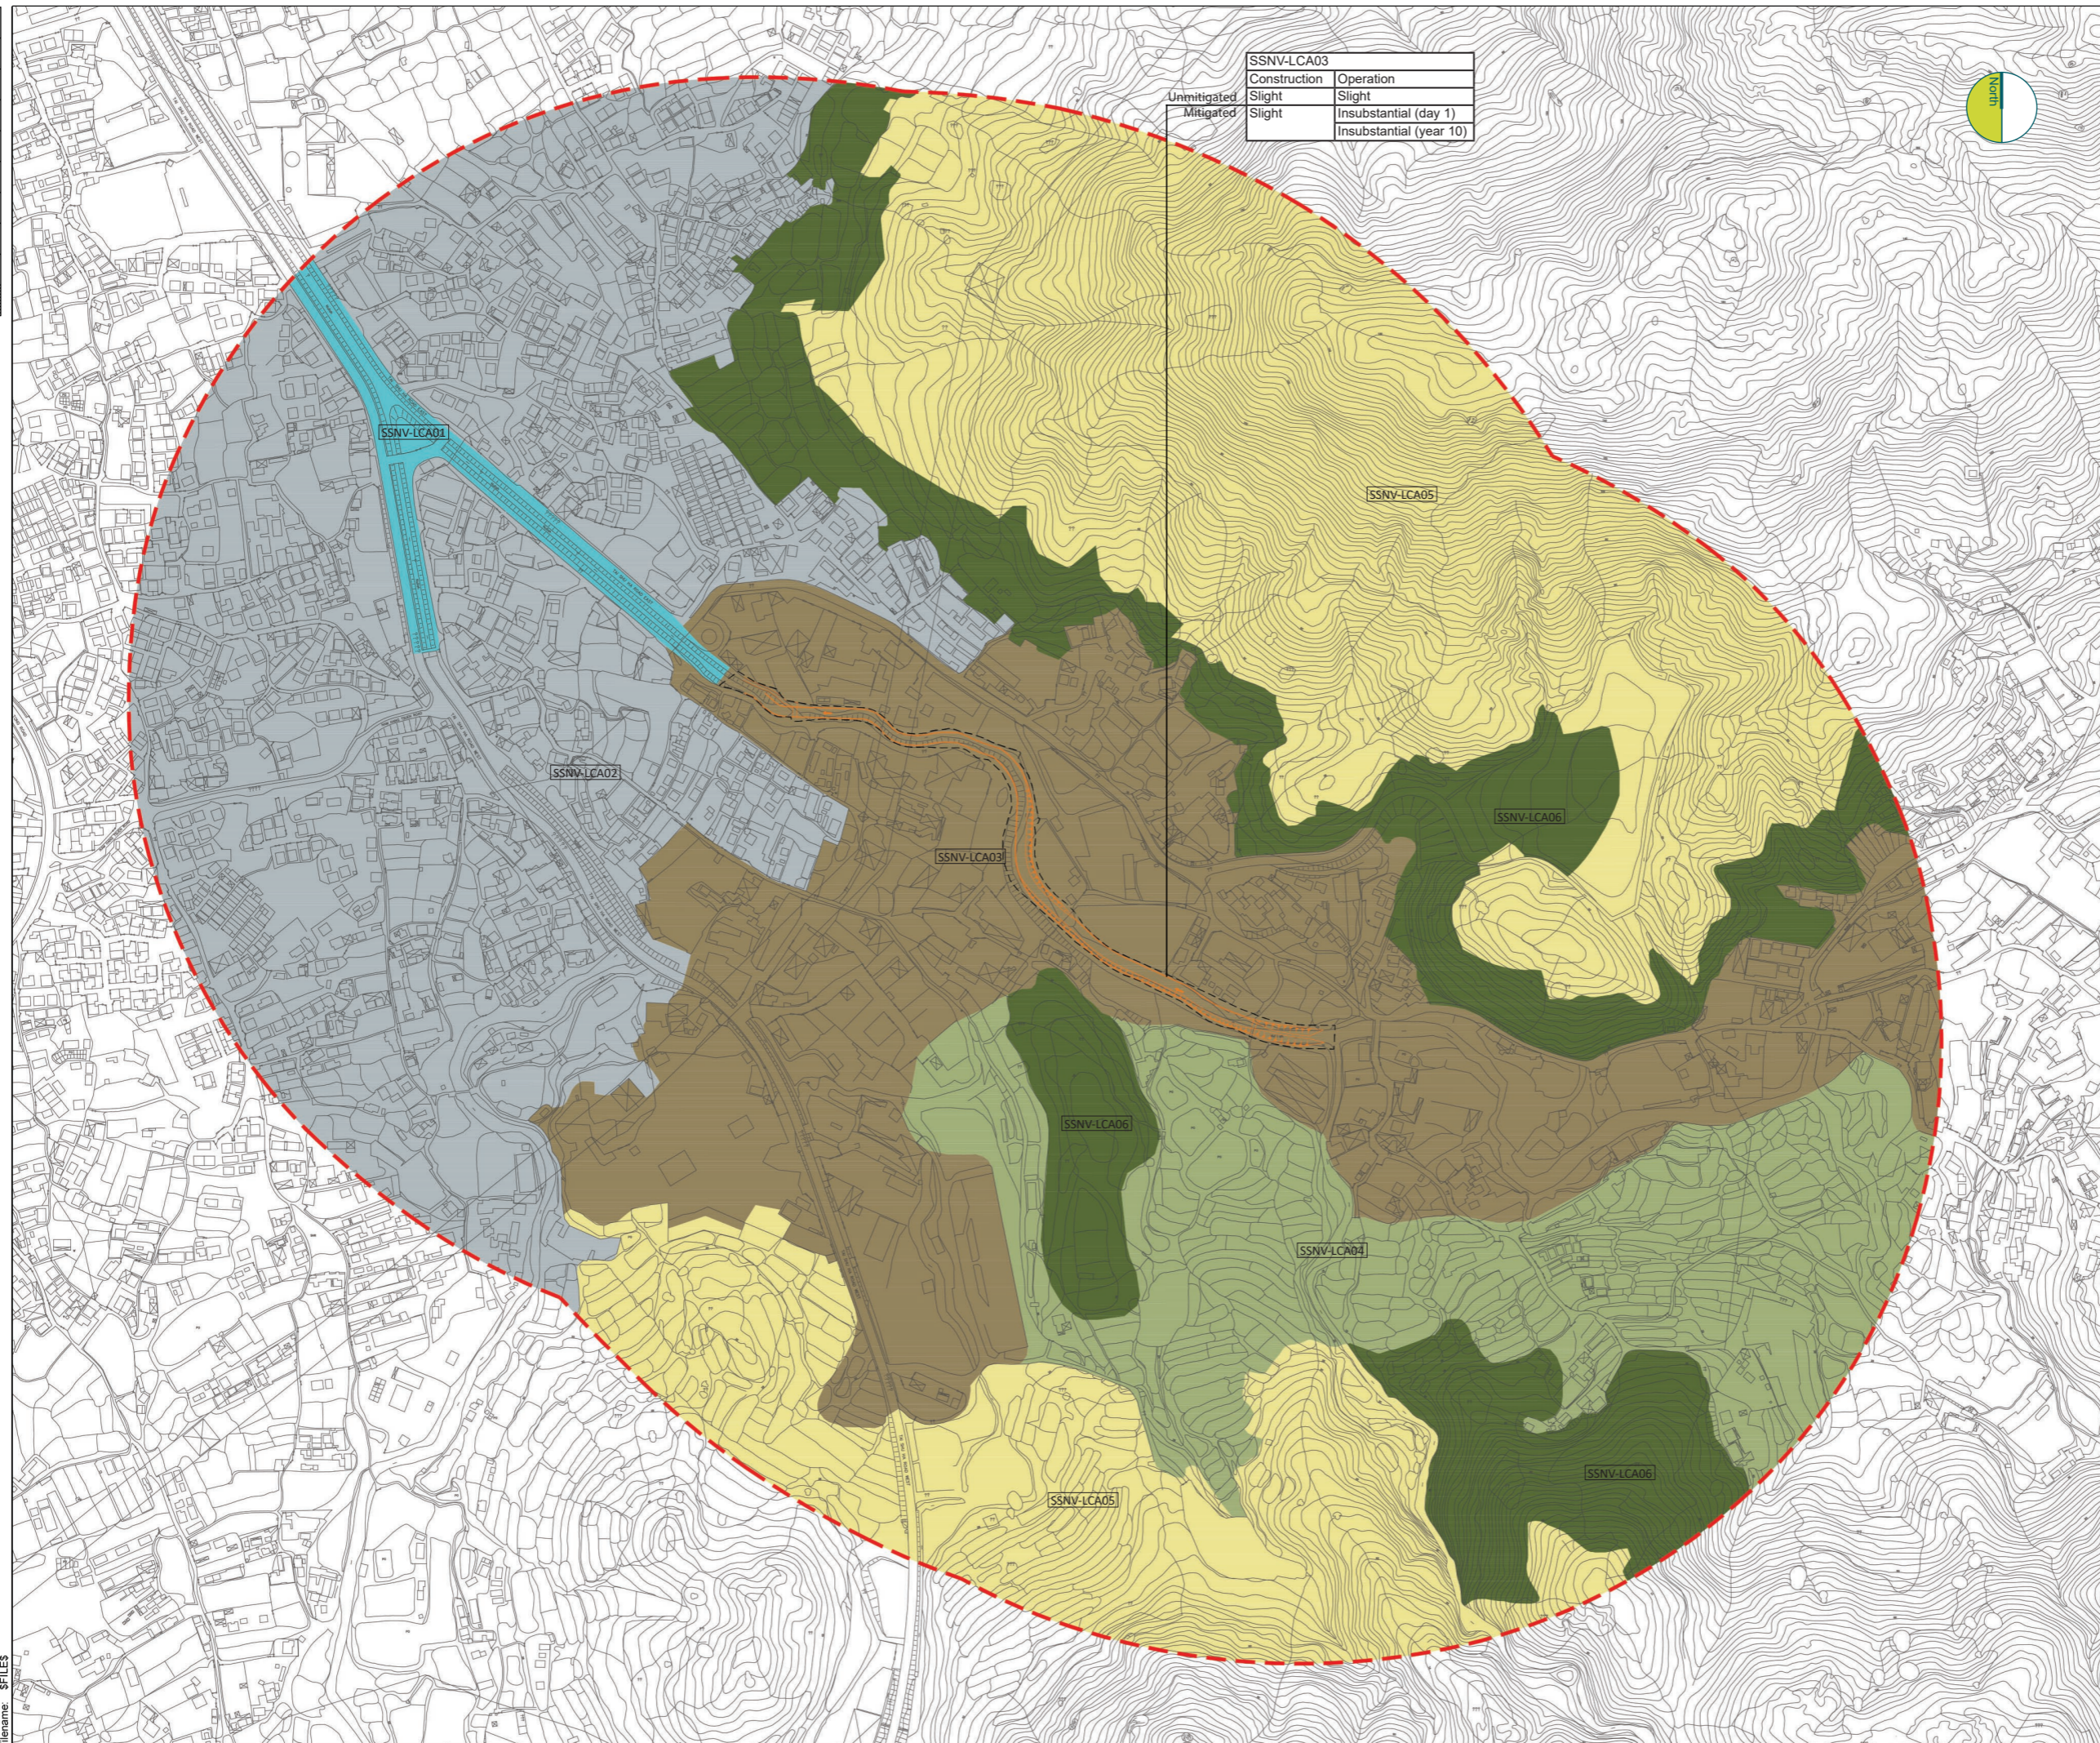

SSNV-LCA03	
Construction	Slight
Operation	Slight
Unmitigated	Slight
Mitigated	Insubstantial (day 1)
	Insubstantial (year 10)

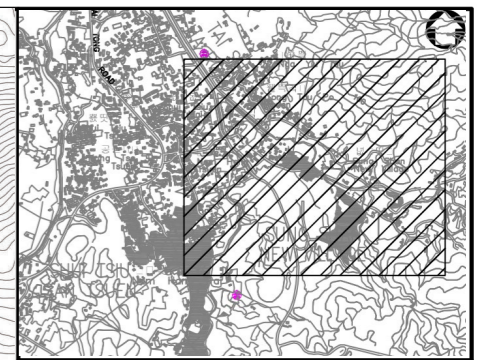

KEY PLAN
N.T.S.

Legend

- Work Limit Boundary
- 500M Study Area
- Proposed Drainage Works

Landscape Character Areas

- SSNV-LCA01 Tai Shu Ha Channelised River Corridor Landscape
- SSNV-LCA02 Yao Chao Po / Shui Tsui Lo Wai Rural Residential Landscape
- SSNV-LCA03 Sung Shan Valley Rural Industrial Landscape
- SSNV-LCA04 Sung Shan Valley Agricultural Village Landscape
- SSNV-LCA05 Shrubby Grassland Upland Landscape
- SSNV-LCA06 Upland Fringe Woodland Landscape

Landscape Impacts		
	Construction	Operation
Unmitigated	No Impact	Slight
Mitigated	Substantial	Moderate (day 1)
		Moderate (year 10)

Drawing Status	DESIGN	Suitability	-
----------------	---------------	-------------	---

SCENIC landscape studio limited
Rm. 2004, QRC, 299 Queens Road Central, Hong Kong
Telephone: +852 2468 2422 Fax: +852 3016 2422
Email: scenic@studioscenic.com



Client
 渠務署
Drainage Services Department

工程管理部
Project Management Division

Project Title
**CONTRACT NO. PM 10/2014
DRAINAGE IMPROVEMENT WORKS
IN YUEN LONG, STAGE 1**

Drawing Title
**Residual Impact on Landscape Character Area
during Construction and Operation
- Sung Shan New Village**

Scale	1:5000	Designed	-	Drawn	GZ	Checked	JBC	Authorised	-
Original Size	A3	Date	Jan 2016	Date	Jan 2016	Date	Jan 2016	Date	Jan 2016

Drawing Number	Figure 9.18	Revision	-
----------------	-------------	----------	---