


100  
0 10  
Millimetres

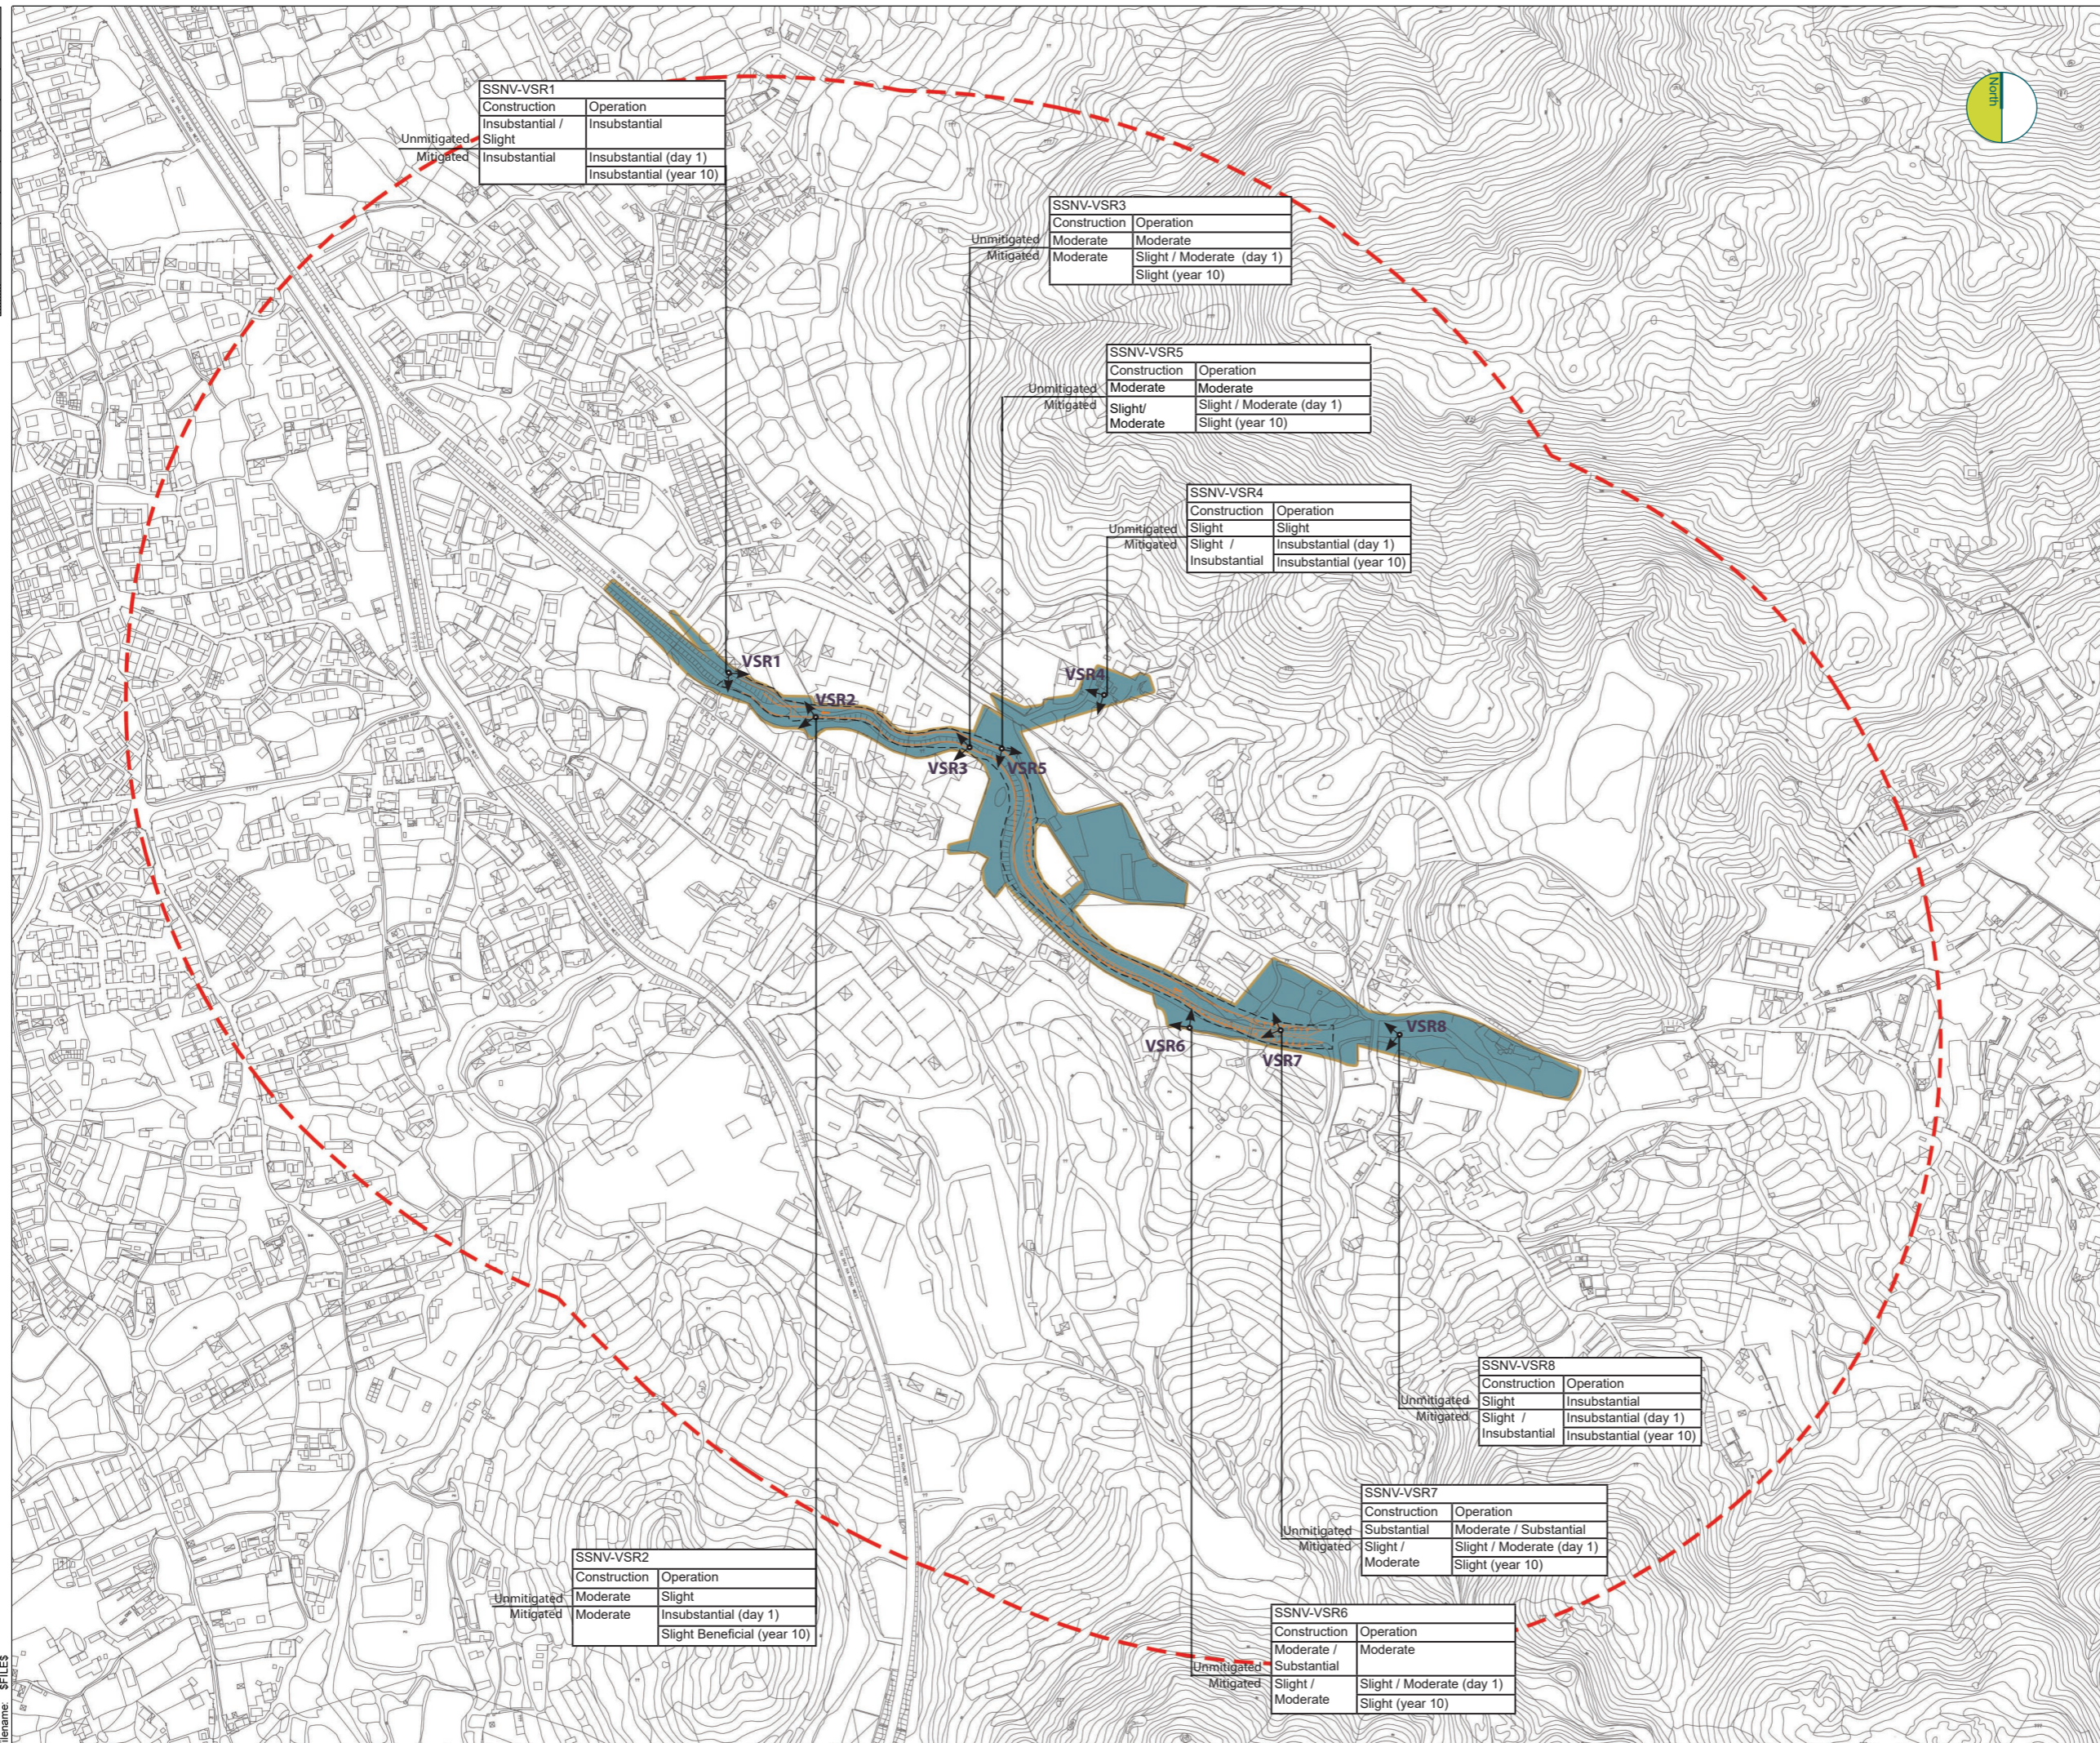

SSNV-VSR1	
Construction	Operation
Unmitigated / Slight	Insubstantial
Mitigated / Insubstantial	Insubstantial (day 1) / Insubstantial (year 10)

SSNV-VSR3	
Construction	Operation
Moderate	Moderate
Mitigated / Moderate	Slight / Moderate (day 1) / Slight (year 10)

SSNV-VSR5	
Construction	Operation
Moderate	Moderate
Mitigated / Slight / Moderate	Slight / Moderate (day 1) / Slight (year 10)


SSNV-VSR4	
Construction	Operation
Unmitigated / Slight	Slight
Mitigated / Slight / Insubstantial	Insubstantial (day 1) / Insubstantial (year 10)

SSNV-VSR2	
Construction	Operation
Unmitigated / Moderate	Slight
Mitigated / Moderate	Insubstantial (day 1) / Slight Beneficial (year 10)

SSNV-VSR8	
Construction	Operation
Unmitigated / Slight	Insubstantial
Mitigated / Slight / Insubstantial	Insubstantial (day 1) / Insubstantial (year 10)

SSNV-VSR7	
Construction	Operation
Unmitigated / Substantial	Moderate / Substantial
Mitigated / Slight / Moderate	Slight / Moderate (day 1) / Slight (year 10)

SSNV-VSR6	
Construction	Operation
Unmitigated / Moderate / Substantial	Moderate
Mitigated / Slight / Moderate	Slight / Moderate (day 1) / Slight (year 10)

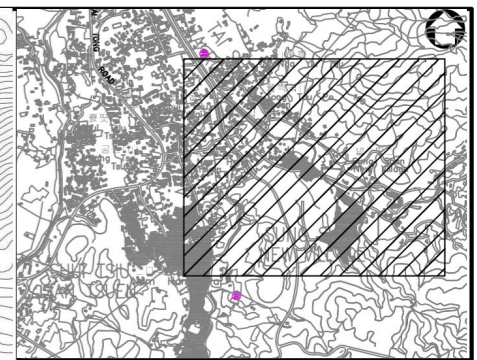

**KEY PLAN**  
N.T.S.

- Legend**
- Work Limit Boundary
  - 500M Study Area
  - Visual Envelope
  - Location of Visually Sensitive Receiver (VSR) and direction of main views

Visual Impacts		
	Construction	Operation
Unmitigated	No Impact	Slight
Mitigated	Substantial	Moderate (day 1) / Moderate (year 10)

Drawing Status: **DESIGN**      Suitability: -

**SCENIC landscape studio limited**  
Rm. 2004, QRC, 299 Queens Road Central, Hong Kong  
Telephone: +852 2468 2422 Fax: +852 3016 2422  
Email: scenic@studioscenic.com



渠務署  
**Drainage Services Department**  
工程管理部  
**Project Management Division**

Project Title:  
**CONTRACT NO. PM 10/2014  
DRAINAGE IMPROVEMENT WORKS  
IN YUEN LONG, STAGE 1**

Drawing Title:  
**Residual Visual Impact during Construction and  
Operation - Sung Shan New Village**

Scale	1:5000	Designed	-	Drawn	GZ	Checked	JBC	Authorised	-	
Original Size	A3	Date	Jan 2016	Date	Jan 2016	Date	Jan 2016	Date	Jan 2016	
Drawing Number	Figure 9.19								Revision	-

User name: SUSERNAMES Date: \$DATES Time: \$TIMES  
Filename: \$FILES