





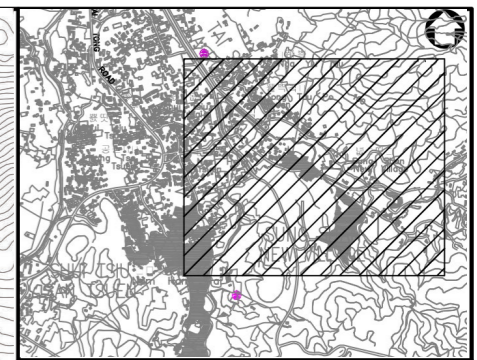

100  
0 10  
Millimetres

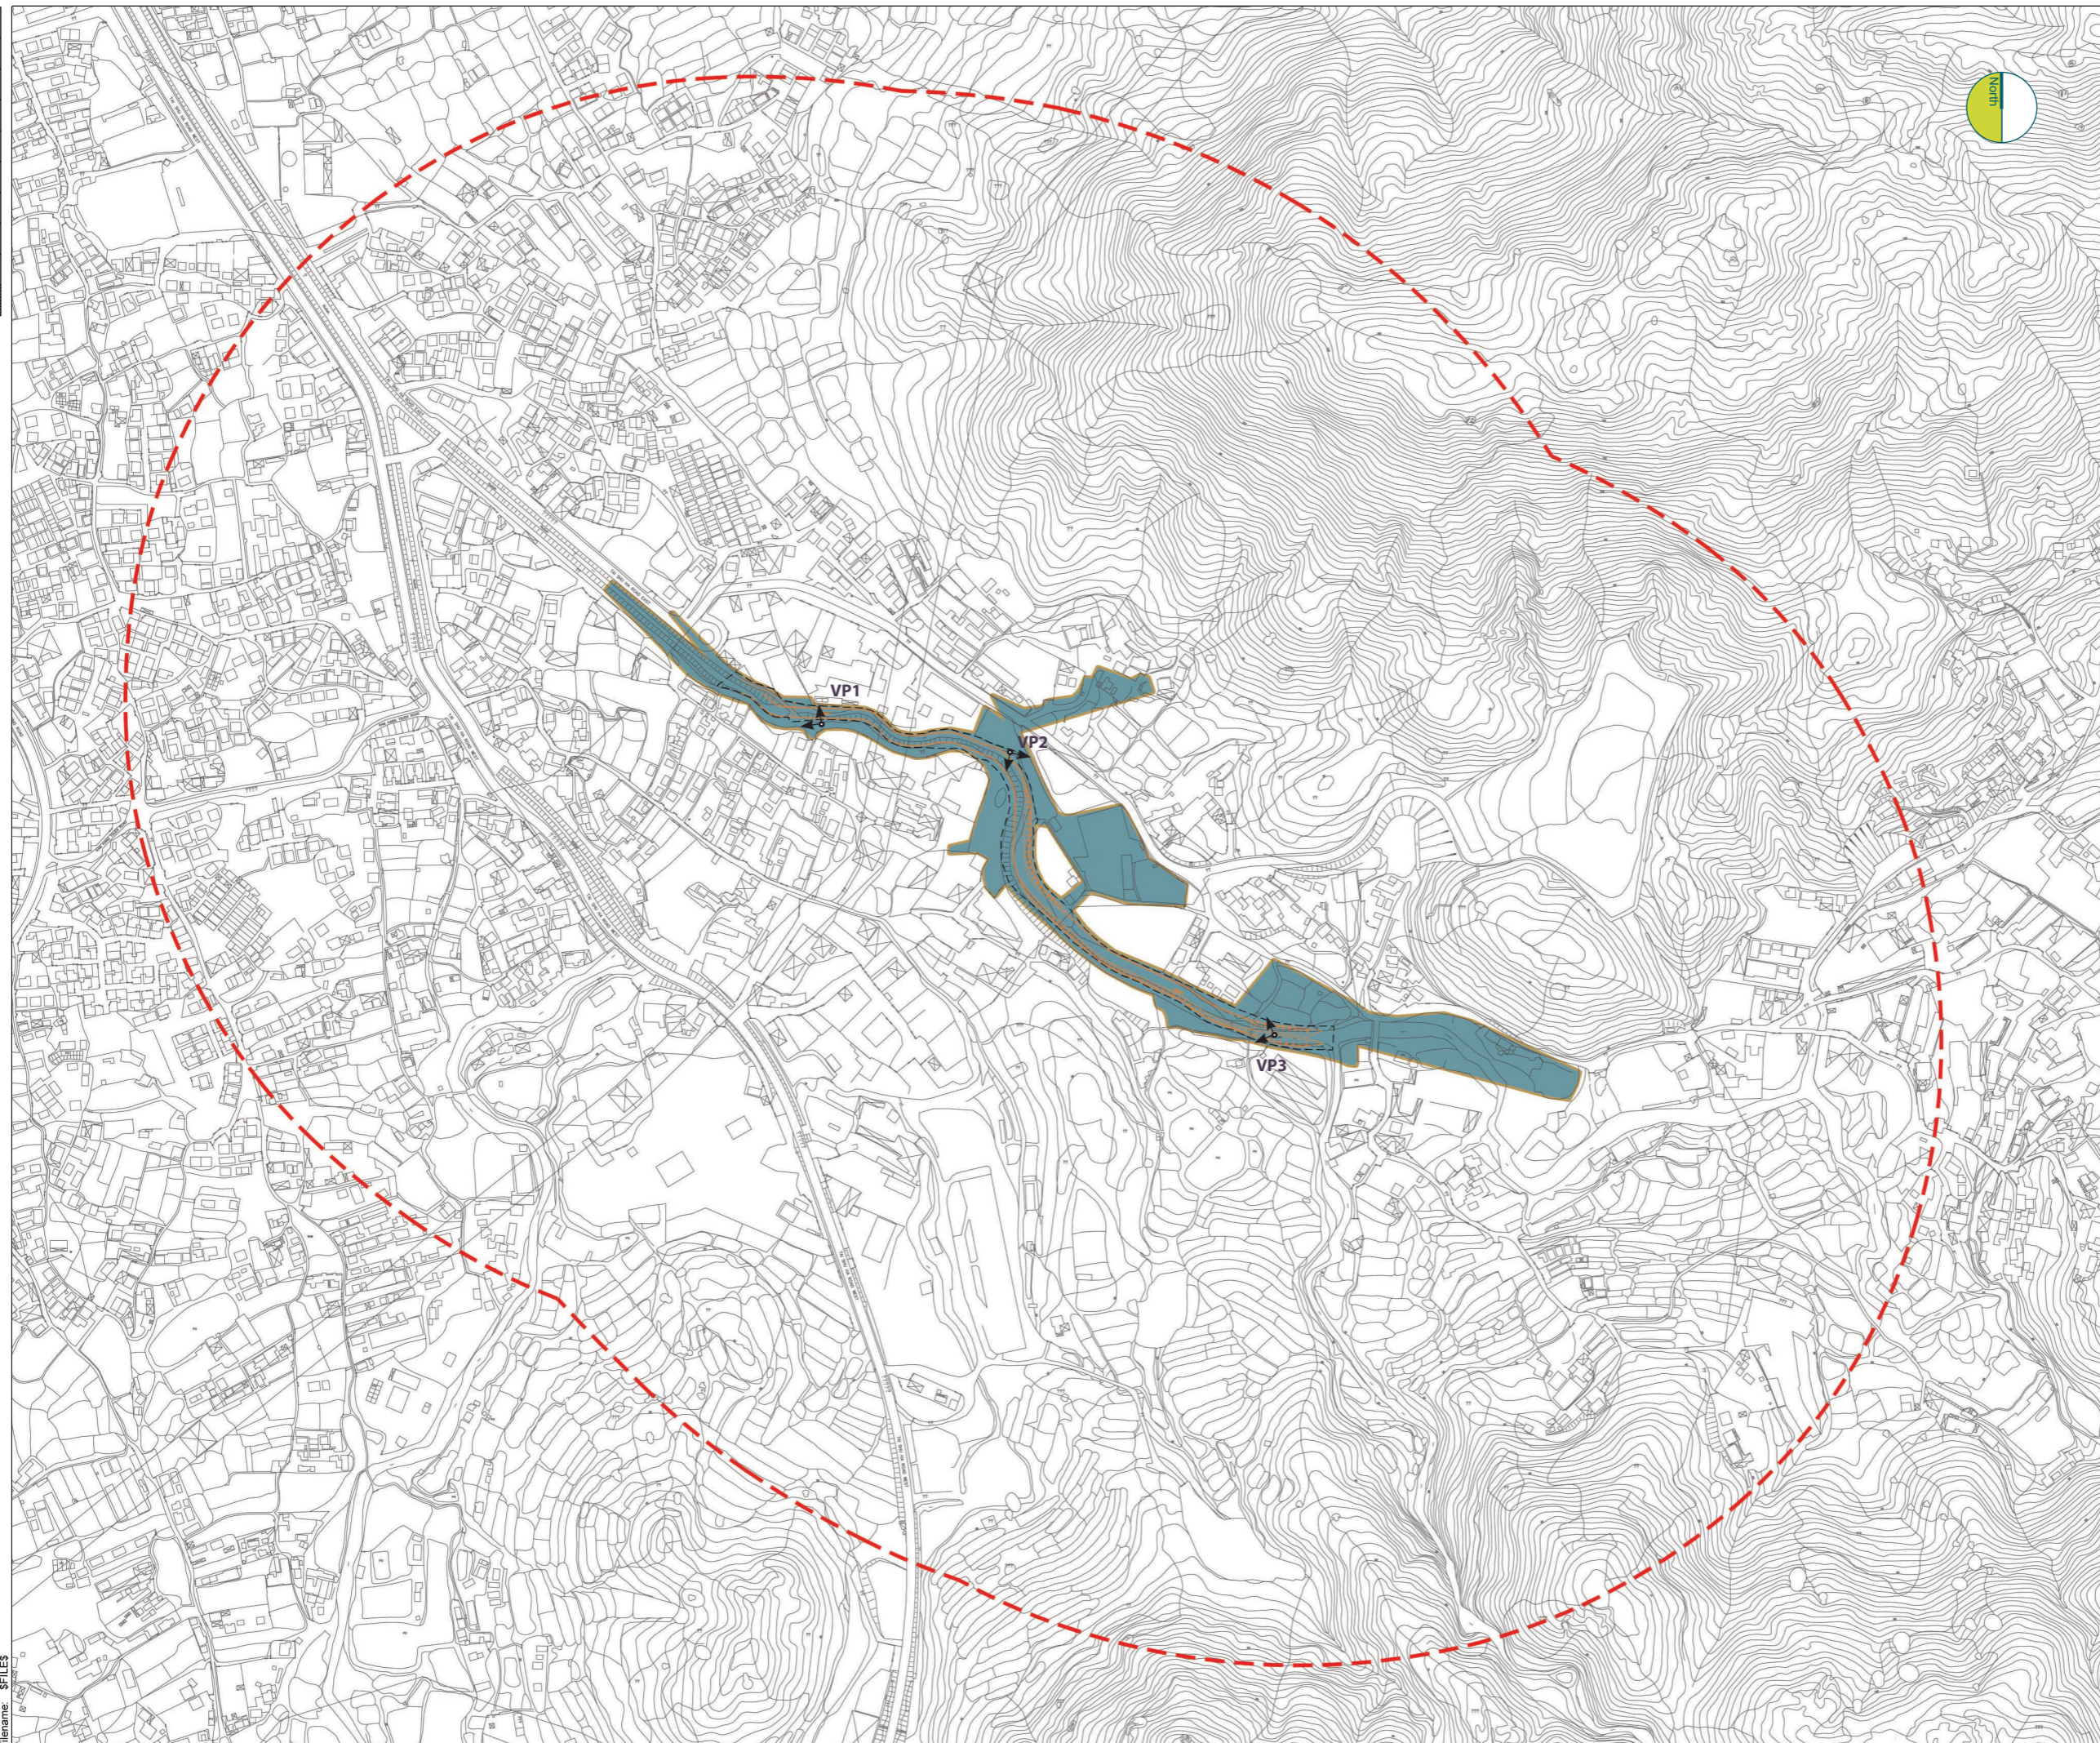

**KEY PLAN**  
N.T.S.

- Legend**
-  Work Limit Boundary
  -  500M Study Area
  -  Visual Envelope
  -  Location of Vantage Point (VP) and Direction of Main Views

User name: \$USERNAME\$ Date: \$DATES\$ Time: \$TIMES\$  
Filename: \$FILES\$

Drawing Status: **DESIGN** Suitability: -

**SCENIC landscape studio limited**  
Rm. 2004, QRC, 299 Queens Road Central, Hong Kong  
Telephone: +852 2468 2422 Fax: +852 3016 2422  
Email: scenic@studioscenic.com



Client:  渠務署  
Drainage Services Department

工程管理部  
Project Management Division

Project Title:  
**CONTRACT NO. PM 10/2014  
DRAINAGE IMPROVEMENT WORKS  
IN YUEN LONG, STAGE1**

Drawing Title:  
**Vantage Points for Photomontages  
- Sung Shan New Village**

Scale:	1:5000	Designed:	-	Drawn:	GZ	Checked:	JBC	Authorised:	-
Original Size:	A3	Date:	Jan 2016	Date:	Jan 2016	Date:	Jan 2016	Date:	Jan 2016

Drawing Number: **Figure 9.20** Revision: -