



100
0 10
Millimetres



Vantage Point 2: Vehicle travellers on Sung Shan New Village access road (VSR 5) (Existing Situation)

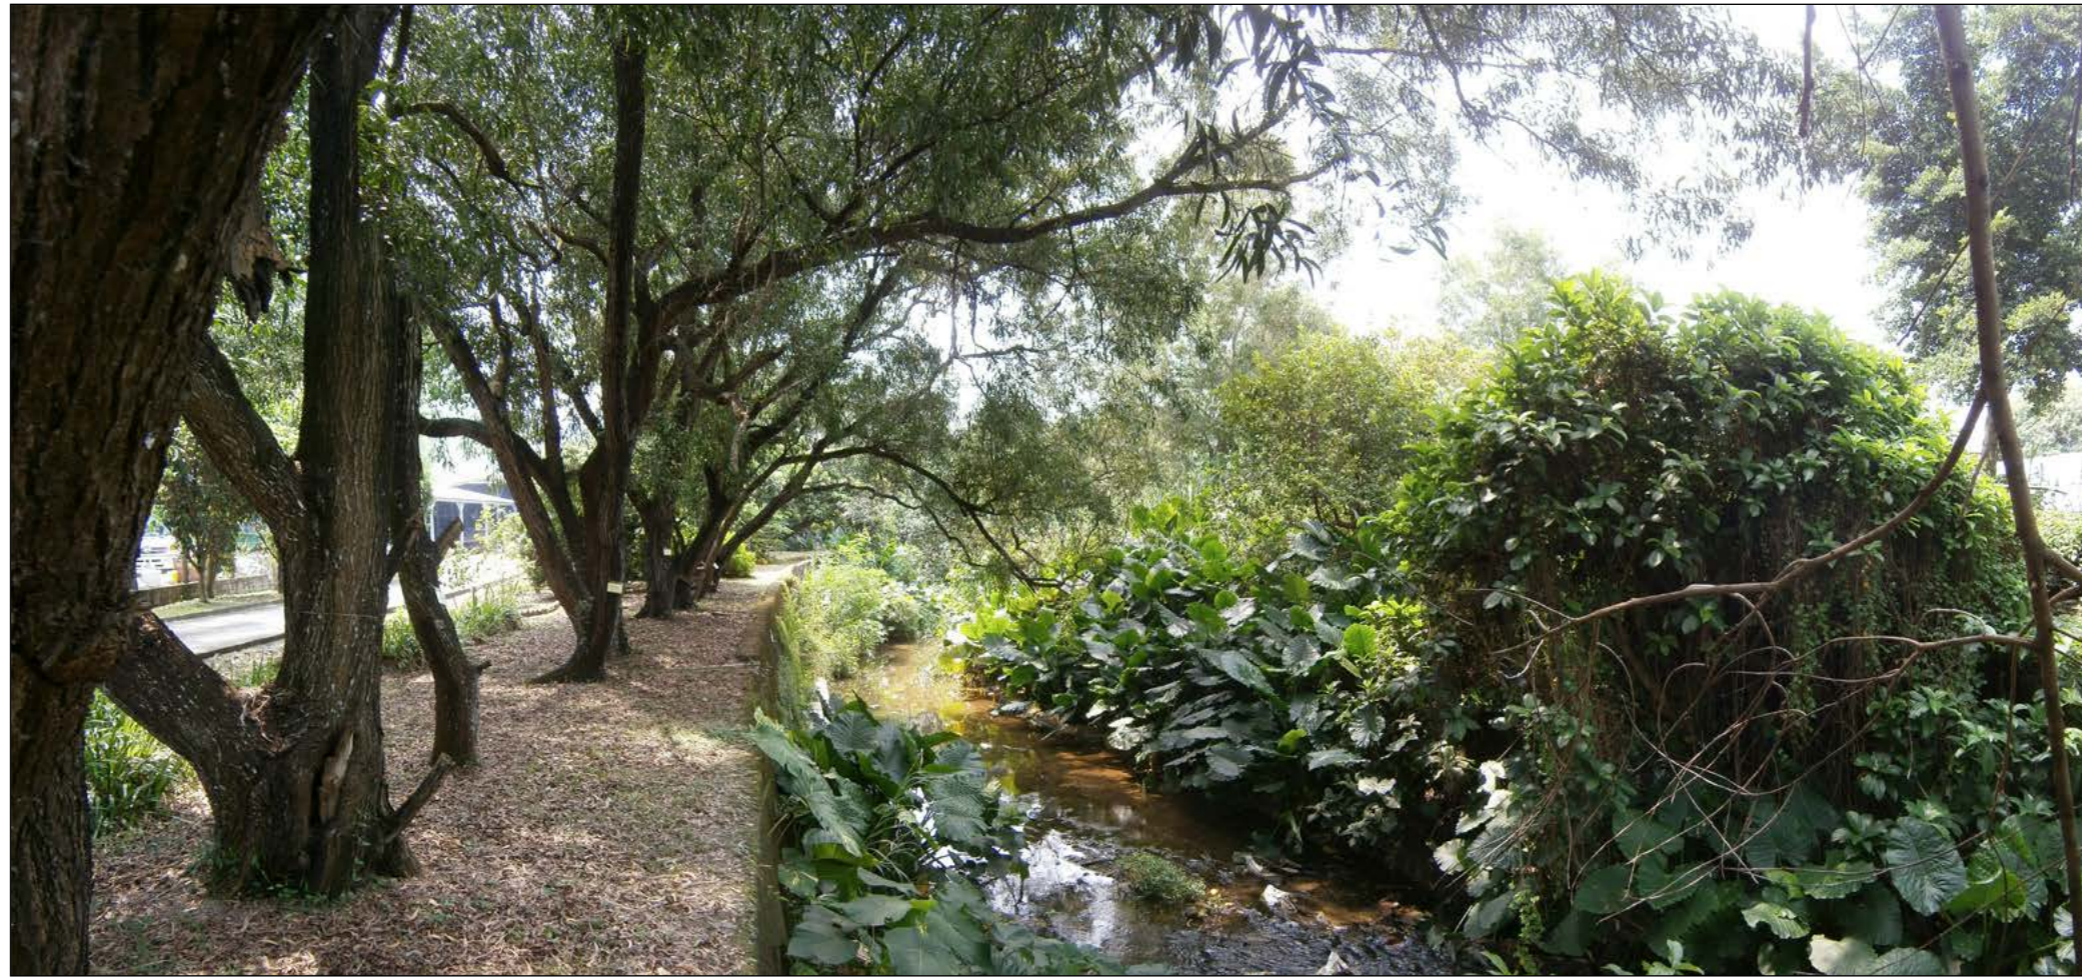

Vantage Point 2: Vehicle travellers on Sung Shan New Village access road (VSR 5) (With Mitigation) (Year Ten)

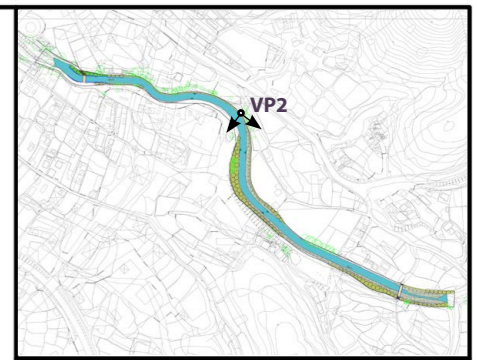

KEY PLAN
N.T.S.

Drawing Status	DESIGN	Suitability	-
----------------	---------------	-------------	---

SCENIC landscape studio limited
Rm. 2004, QRC, 299 Queens Road Central, Hong Kong
Telephone: +852 2468 2422 Fax: +852 3016 2422
Email: scenic@studioscenic.com



Client
渠務署
Drainage Services Department
工程管理部
Project Management Division

Project Title
CONTRACT NO. PM 10/2014
DRAINAGE IMPROVEMENT WORKS
IN YUEN LONG, STAGE1

Drawing Title
Photomontage of Vantage Points
- Sung Shan New Village

Scale	N.T.S.	Design	-	Drawn	GZ	Checked	JBC	Authorised	-
Original Size	A3	Date	Jan 2016	Date	Jan 2016	Date	Jan 2016	Date	Jan 2016

Drawing Number	Figure 9.26	Revision	A
----------------	-------------	----------	---

User name: \$USERNAME\$ Date: \$DATE\$ Time: \$TIME\$
File name: \$FILE\$.