



100  
0 10  
Millimetres



Vantage Point 3: Pedestrians on footbridge crossing from Sung Shan New Village (VSR 7) (Existing Situation)

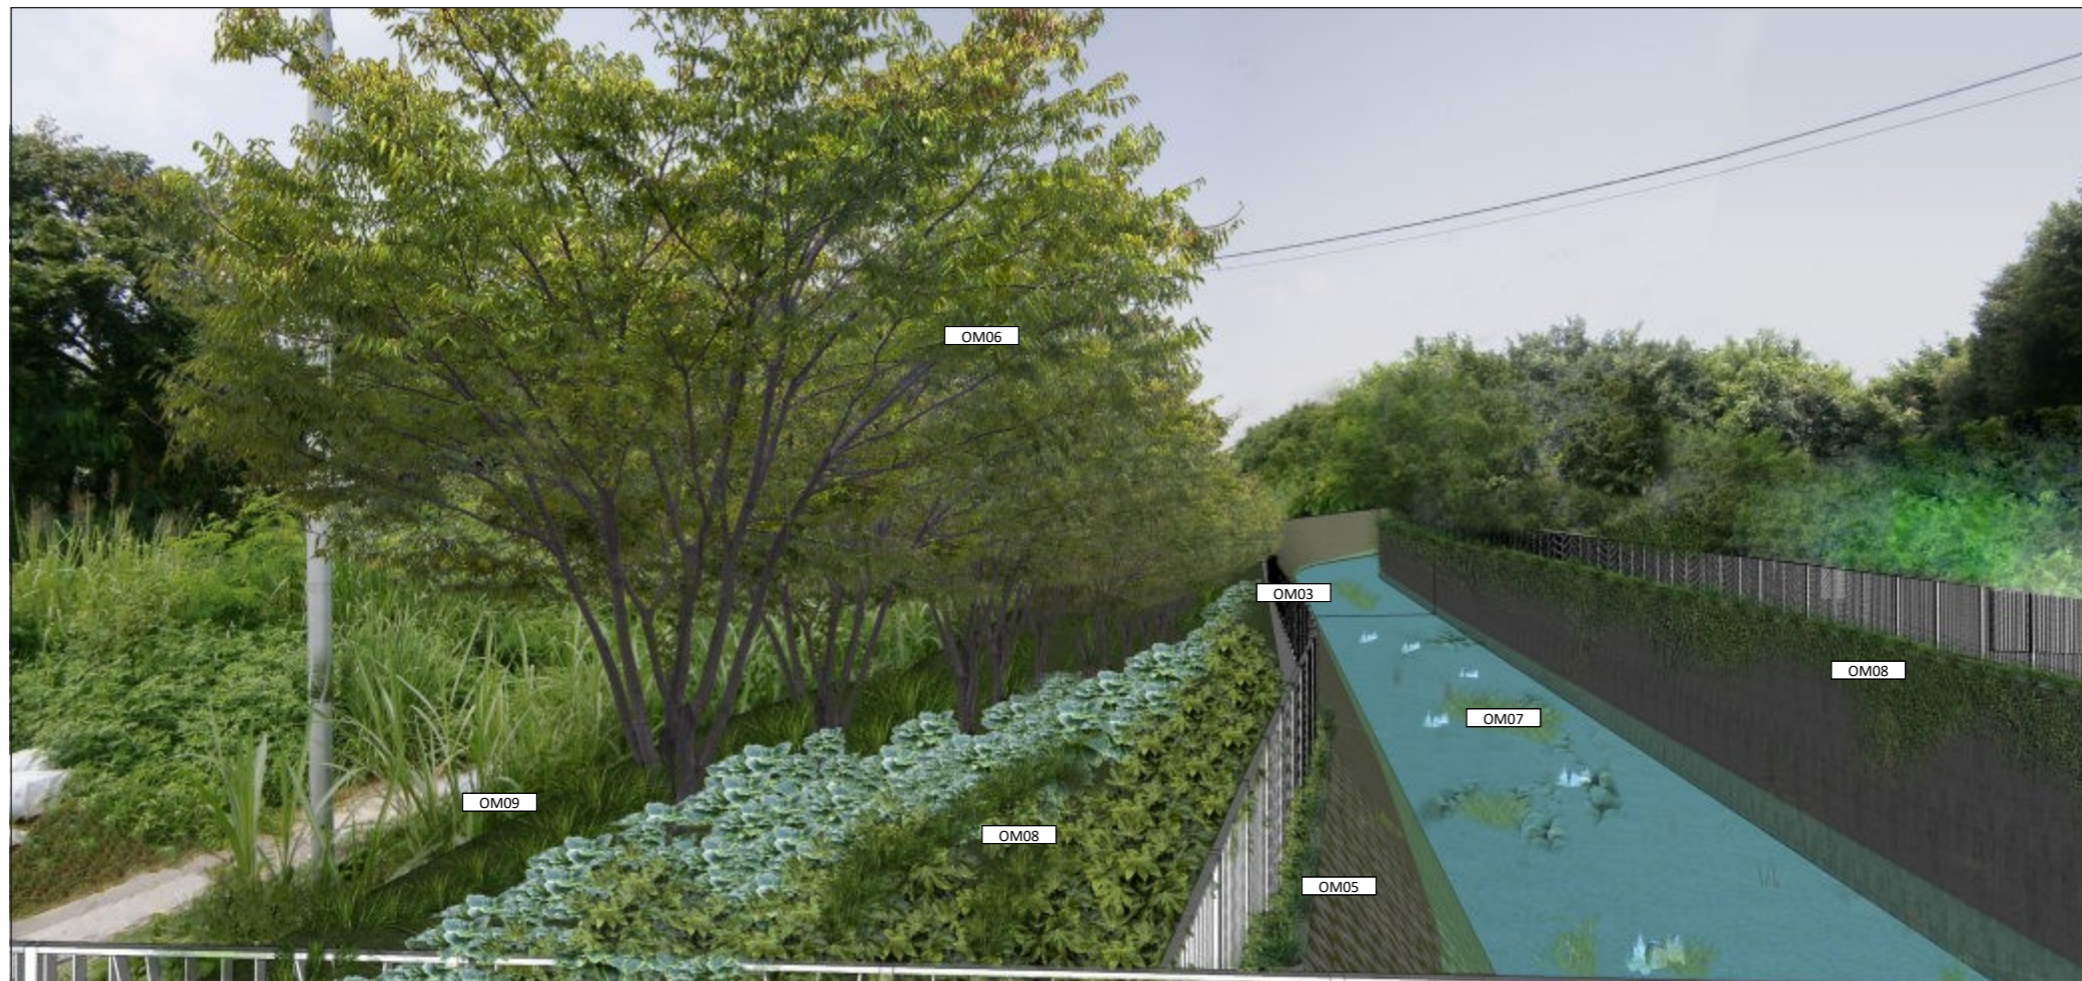

Vantage Point 3: Pedestrians on footbridge crossing from Sung Shan New Village (VSR 7) (With Mitigation) (Day One)

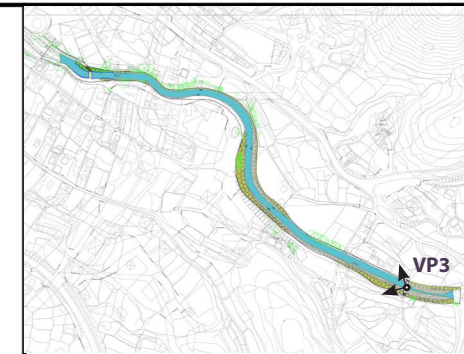

KEY PLAN  
N.T.S.

Drawing Status **DESIGN** Suitability -

**SCENIC landscape studio limited**  
Rm. 2004, QRC, 299 Queens Road Central, Hong Kong  
Telephone: +852 2468 2422 Fax: +852 3016 2422  
Email: scenic@studioscenic.com

**ATKINS**

Client  
**渠務署**  
Drainage Services Department

工程管理部  
Project Management Division

Project Title  
CONTRACT NO. PM 10/2014  
DRAINAGE IMPROVEMENT WORKS  
IN YUEN LONG, STAGE1

Drawing Title  
Photomontage of Vantage Points  
- Sung Shan New Village

Scale	N.T.S.	Designed	-	Drawn	GZ	Checked	JBC	Authorised	-
Original Size	A3	Date	Jan 2016	Date	Jan 2016	Date	Jan 2016	Date	Jan 2016

Drawing Number **Figure 9.28** Revision -

User name: \$USERNAME Date: \$DATE Time: \$TIME  
Filename: \$FILES