
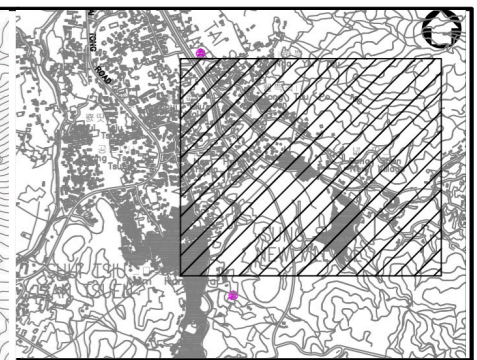


100
0 10
Millimetres

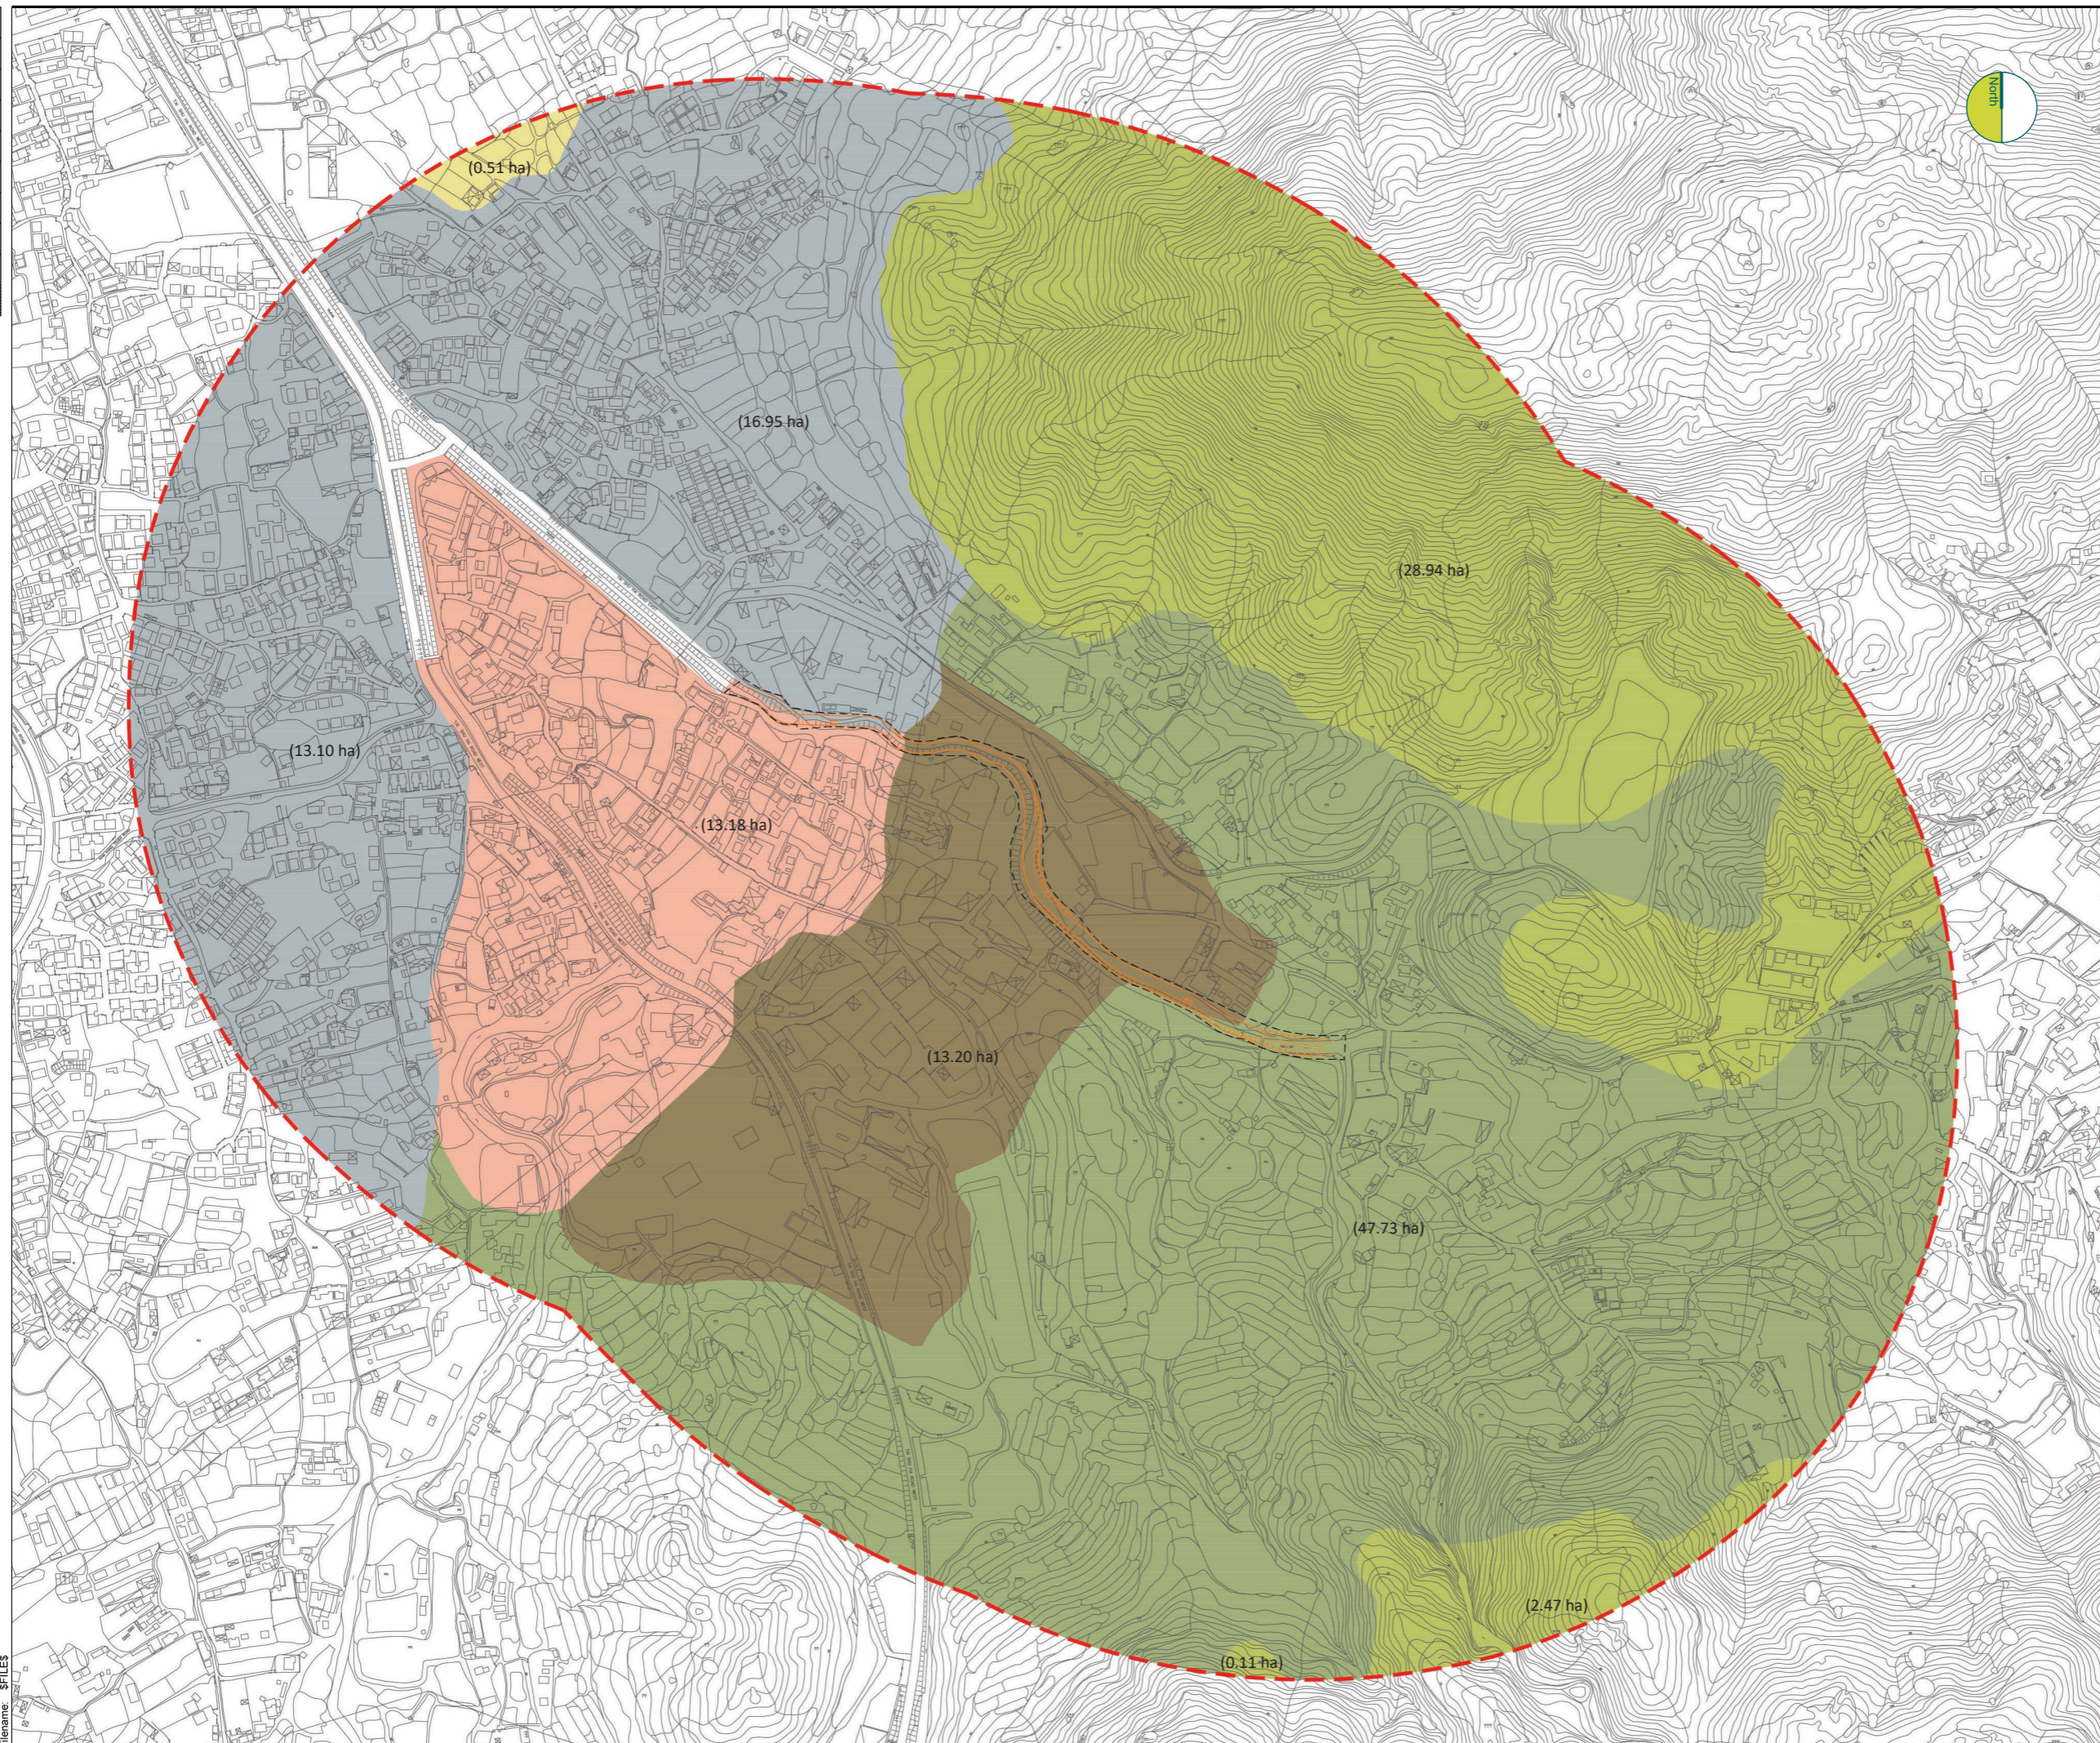

KEY PLAN
N.T.S.

Legend

- Work Limit Boundary
- 500M Study Area
- Proposed Drainage Works

Land Use Zoning under OZP

- V Village Type Development
- ARG Agriculture
- R(D) Residential (Group D)
- CA Conservation Area
- OS Open Storage
- OU Other Specified Uses "Rural Use"

Drawing Status	DESIGN	Suitability	-
----------------	---------------	-------------	---

SCENIC landscape studio limited
Rm. 2004, QRC, 299 Queens Road Central, Hong Kong
Telephone: +852 2468 2422 Fax: +852 3016 2422
Email: scenic@studioscenic.com



Client
 渠務署
Drainage Services Department

工程管理部
Project Management Division

Project Title
CONTRACT NO. PM 10/2014
DRAINAGE IMPROVEMENT WORKS
IN YUEN LONG, STAGE1

Drawing Title
Future Planning Context (OZP)
- Sung Shan New Village

Scale	1:5000	Designed	-	Drawn	GZ	Checked	JBC	Authorised	-
Original Size	A3	Date	Jan 2016	Date	Jan 2016	Date	Jan 2016	Date	Jan 2016

Drawing Number	Figure 9.03	Revision	-
----------------	-------------	----------	---

User name: \$USERNAME Date: \$DATE
Time: \$TIME
Filename: \$FILES