
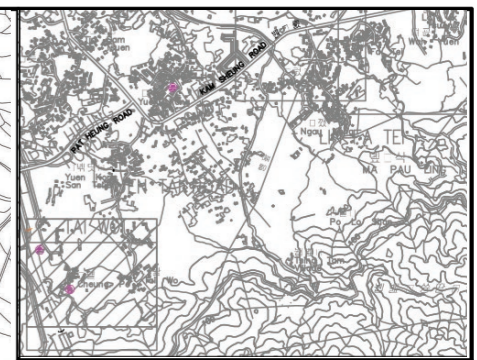


100  
0 10  
Millimetres

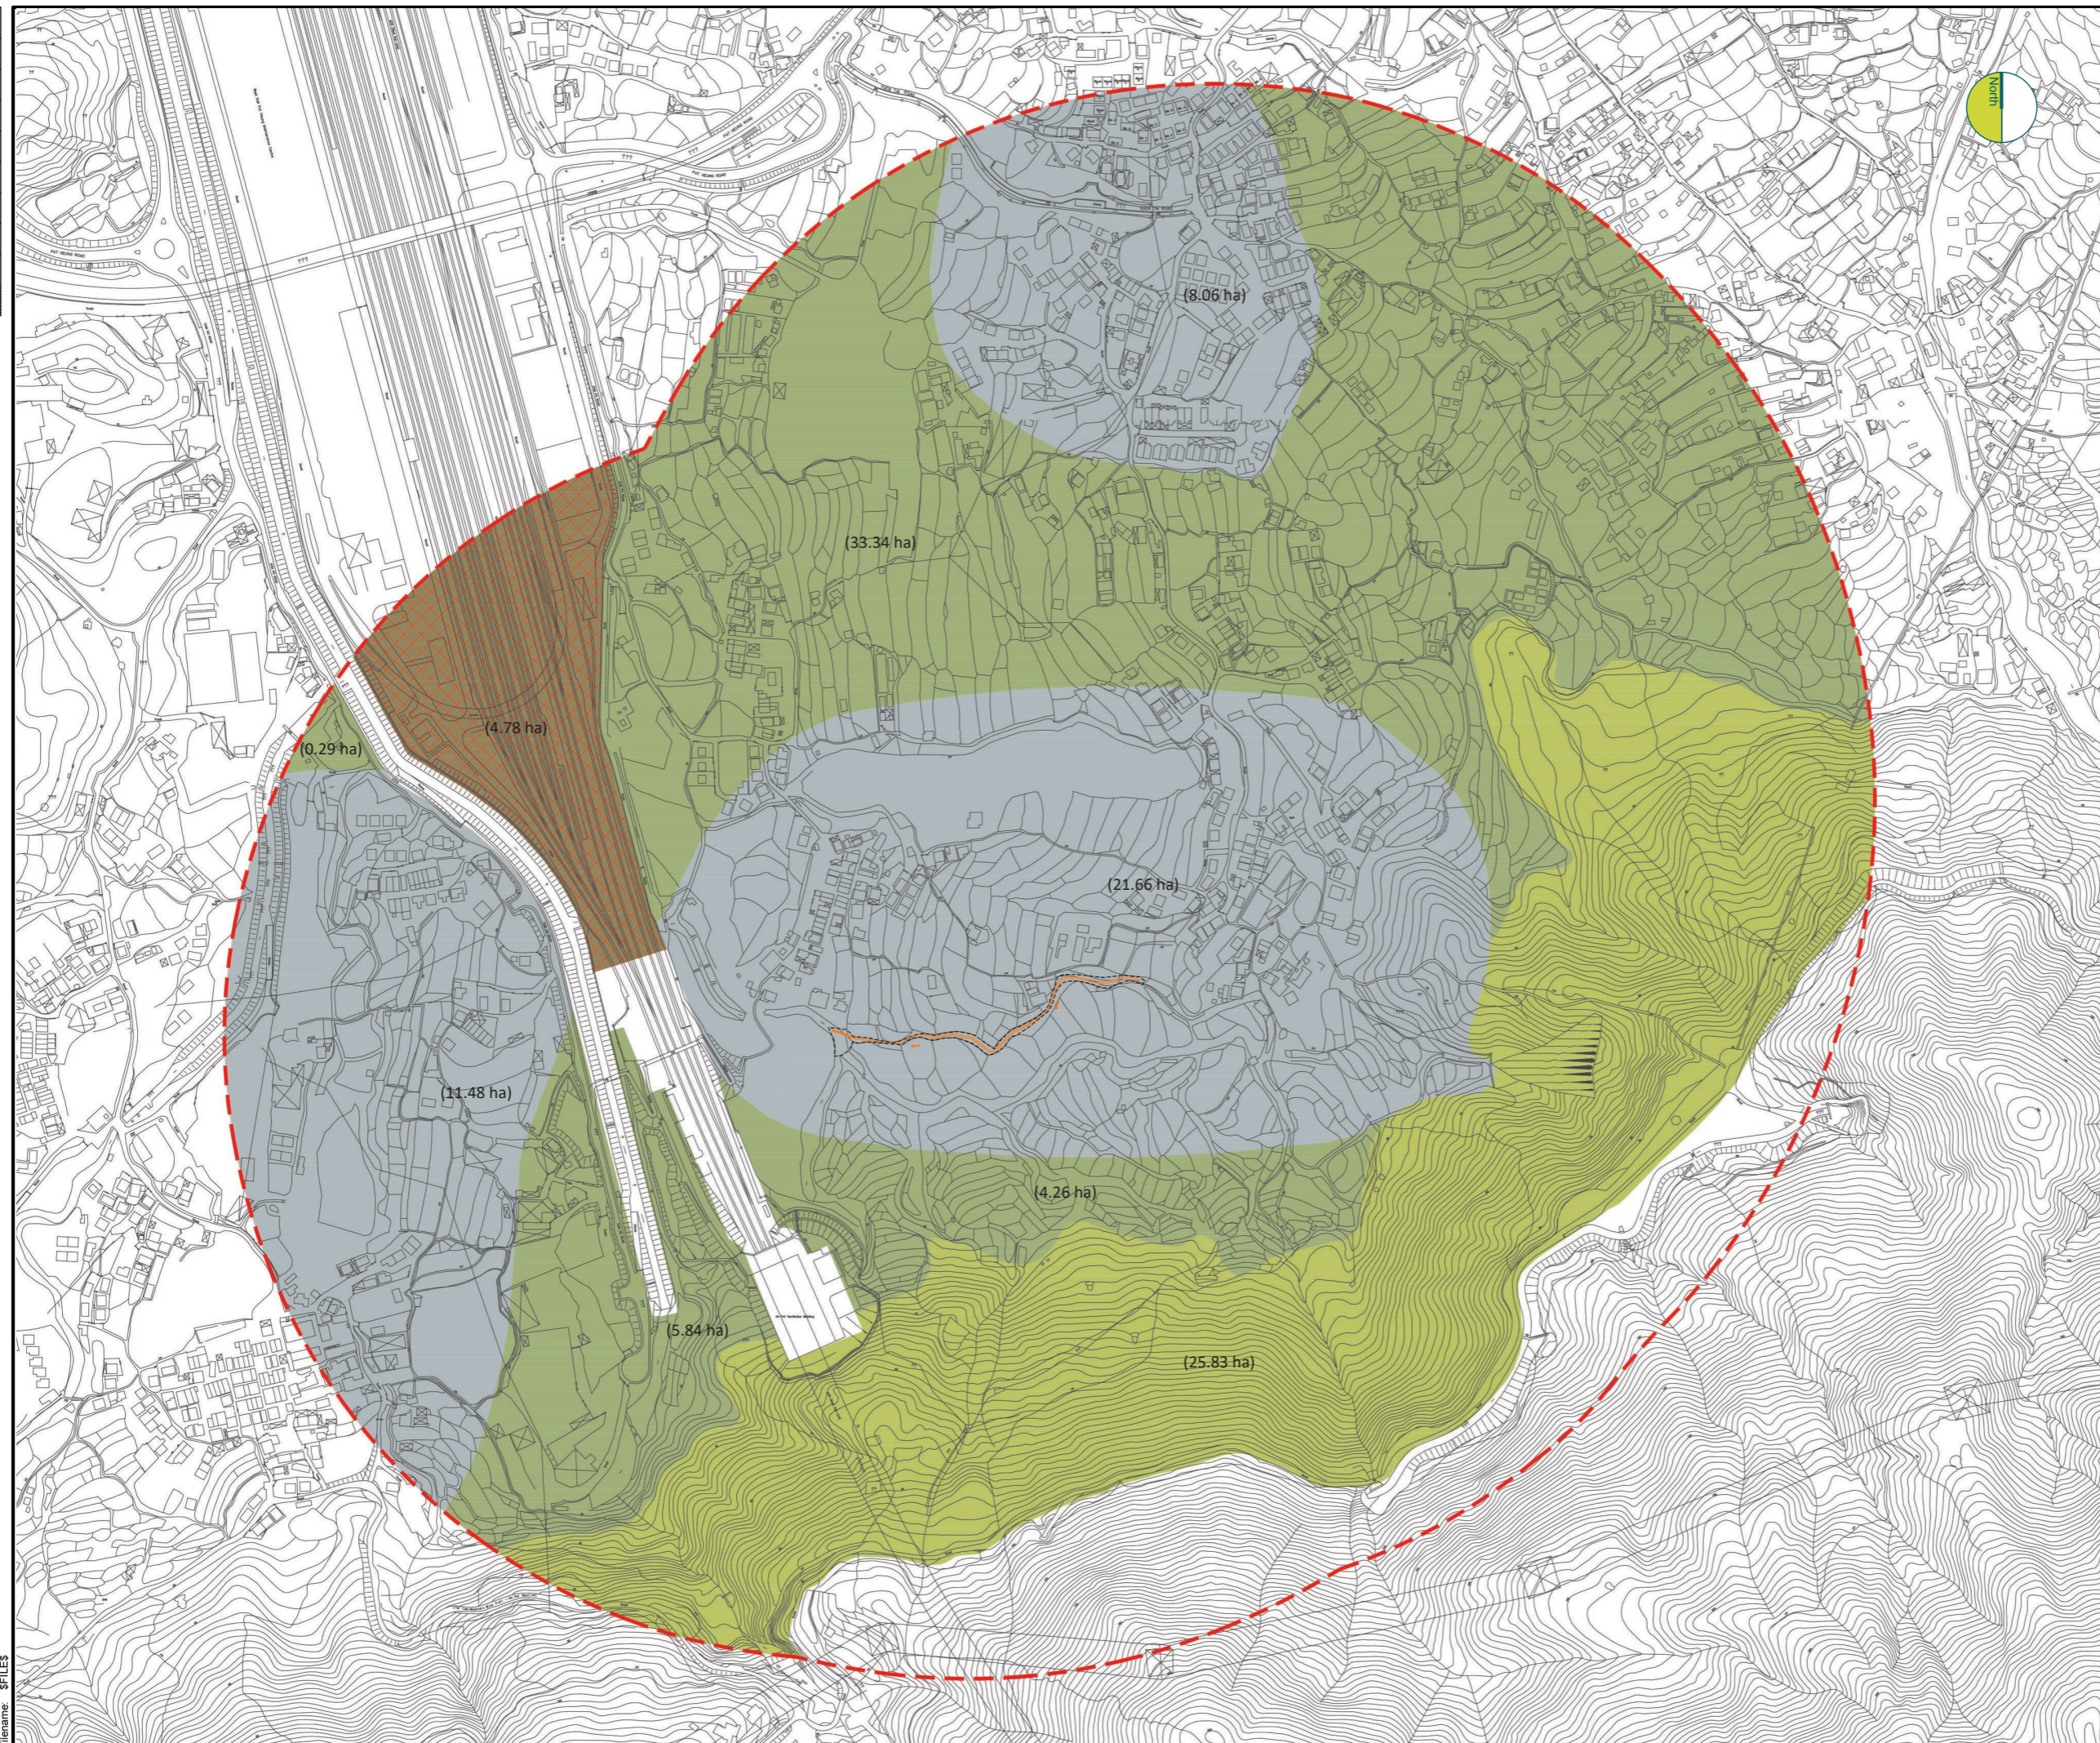

**KEY PLAN**  
N.T.S.

**Legend**

- Work Limit Boundary
- 500M Study Area
- Proposed Drainage Works

**Land Use Zoning under OZP**

- Amendment Item under S.5/S.7 of the TPO
- Village Type Development
- Agriculture
- Conservation Area
- Other Specified Uses

Drawing Status: **DESIGN**      Suitability: -

**SCENIC landscape studio limited**  
Rm. 2004, QRC, 299 Queens Road Central, Hong Kong  
Telephone: +852 2468 2422      Fax: +852 3016 2422  
Email: scenic@studioscenic.com

**ATKINS**

渠務署  
**Drainage Services Department**

工程管理部  
**Project Management Division**

Project Title:  
**CONTRACT NO. PM 10/2014  
DRAINAGE IMPROVEMENT WORKS  
IN YUEN LONG, STAGE 1**

Drawing Title:  
**Future Planning Context (OZP)  
- Tai Wo**

Scale	Designed	Drawn	Checked	Authorised
1:5000	-	GZ	JBC	-
Original Size	Date	Date	Date	Date
A3	Jan 2016	Jan 2016	Jan 2016	Jan 2016
Drawing Number	Revision			
Figure 9.31				-

User name: \$USERNAME\$ Date: \$DATE\$ Time: \$TIME\$  
Filename: \$FILES\$