
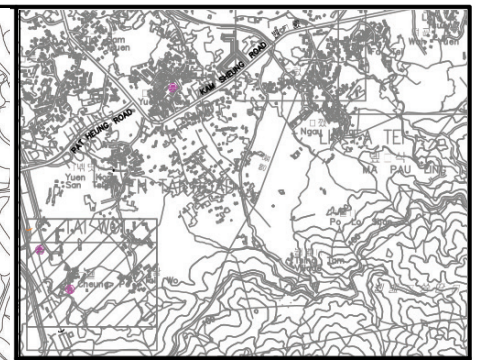


0 10 100
Millimetres

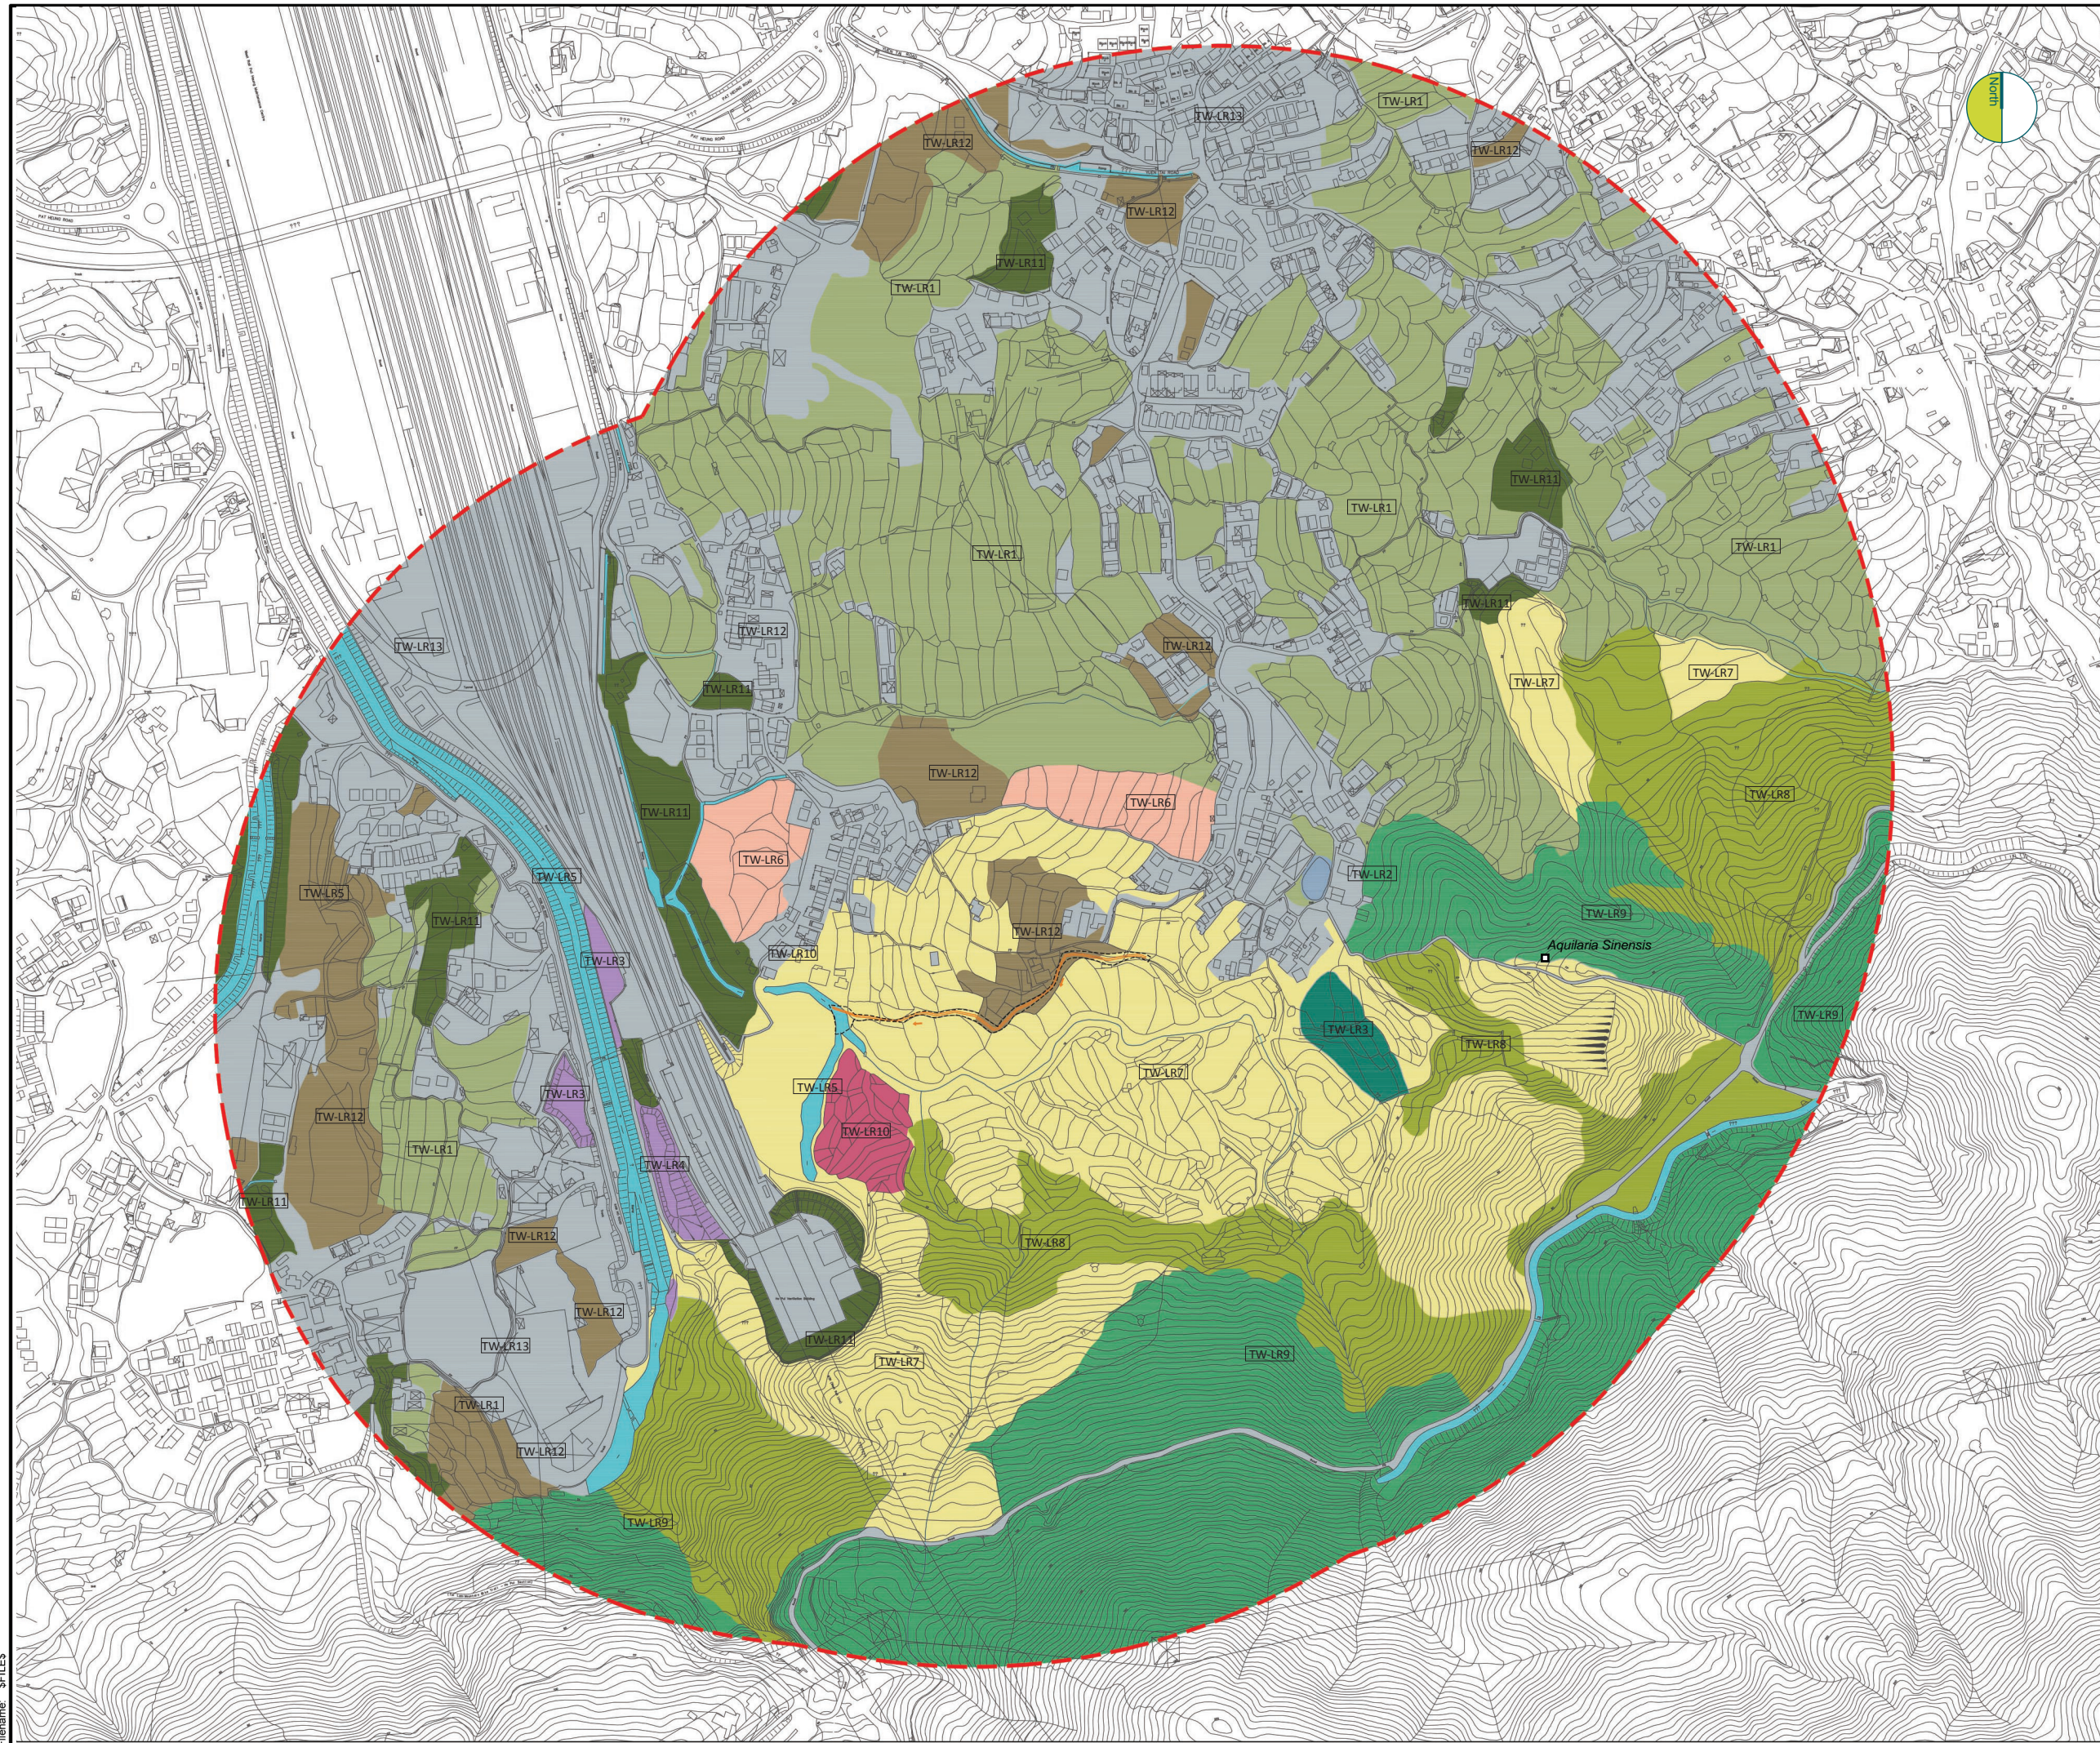

KEY PLAN
N.T.S.

Legend

- Work Limit Boundary
- 500M Study Area
- Proposed Drainage Works

Landscape Resources

- TW-LR1 Agricultural Land
- TW-LR2 Pond
- TW-LR3 Marsh
- TW-LR4 Mitigation Wetland
- TW-LR5 Water Course
- TW-LR6 Seasonally Wet Grassland
- TW-LR7 Grassland
- TW-LR8 Grassland / Shrubland
- TW-LR9 Secondary Woodland
- TW-LR10 Orchard
- TW-LR11 Plantation
- TW-LR12 Waste Ground
- TW-LR13 Urban / Residential Area

Drawing Status	DESIGN	Suitability	-
----------------	---------------	-------------	---

SCENIC landscape studio limited
 Rm. 2004, QRC, 299 Queens Road Central, Hong Kong
 Telephone: +852 2468 2422 Fax: +852 3016 2422
 Email: scenic@studioscenic.com



Client
 渠務署
 Drainage Services Department

Project Management Division

Project Title
 CONTRACT NO. PM 10/2014
 DRAINAGE IMPROVEMENT WORKS
 IN YUEN LONG, STAGE 1

Drawing Title
 Landscape Resources Plan
 - Tai Wo

Scale	1:5000	Designed	-	Drawn	GZ	Checked	JBC	Authorised	-
Original Size	A3	Date	Aug 2020	Date	Aug 2020	Date	Aug 2020	Date	Aug 2020

Drawing Number
 Figure 9.32

Revision
 A

User name: \$USERNAME\$ Date: \$DATES\$ Time: \$TIMES\$
 Filename: \$FILES\$